


1. No. REFERENCE: W4/03 W3/03 W2/03  
 LOCATION: FRONT ELEVATION OF WINDOWS ON RHS OF WHITFIELD STREET FACADE

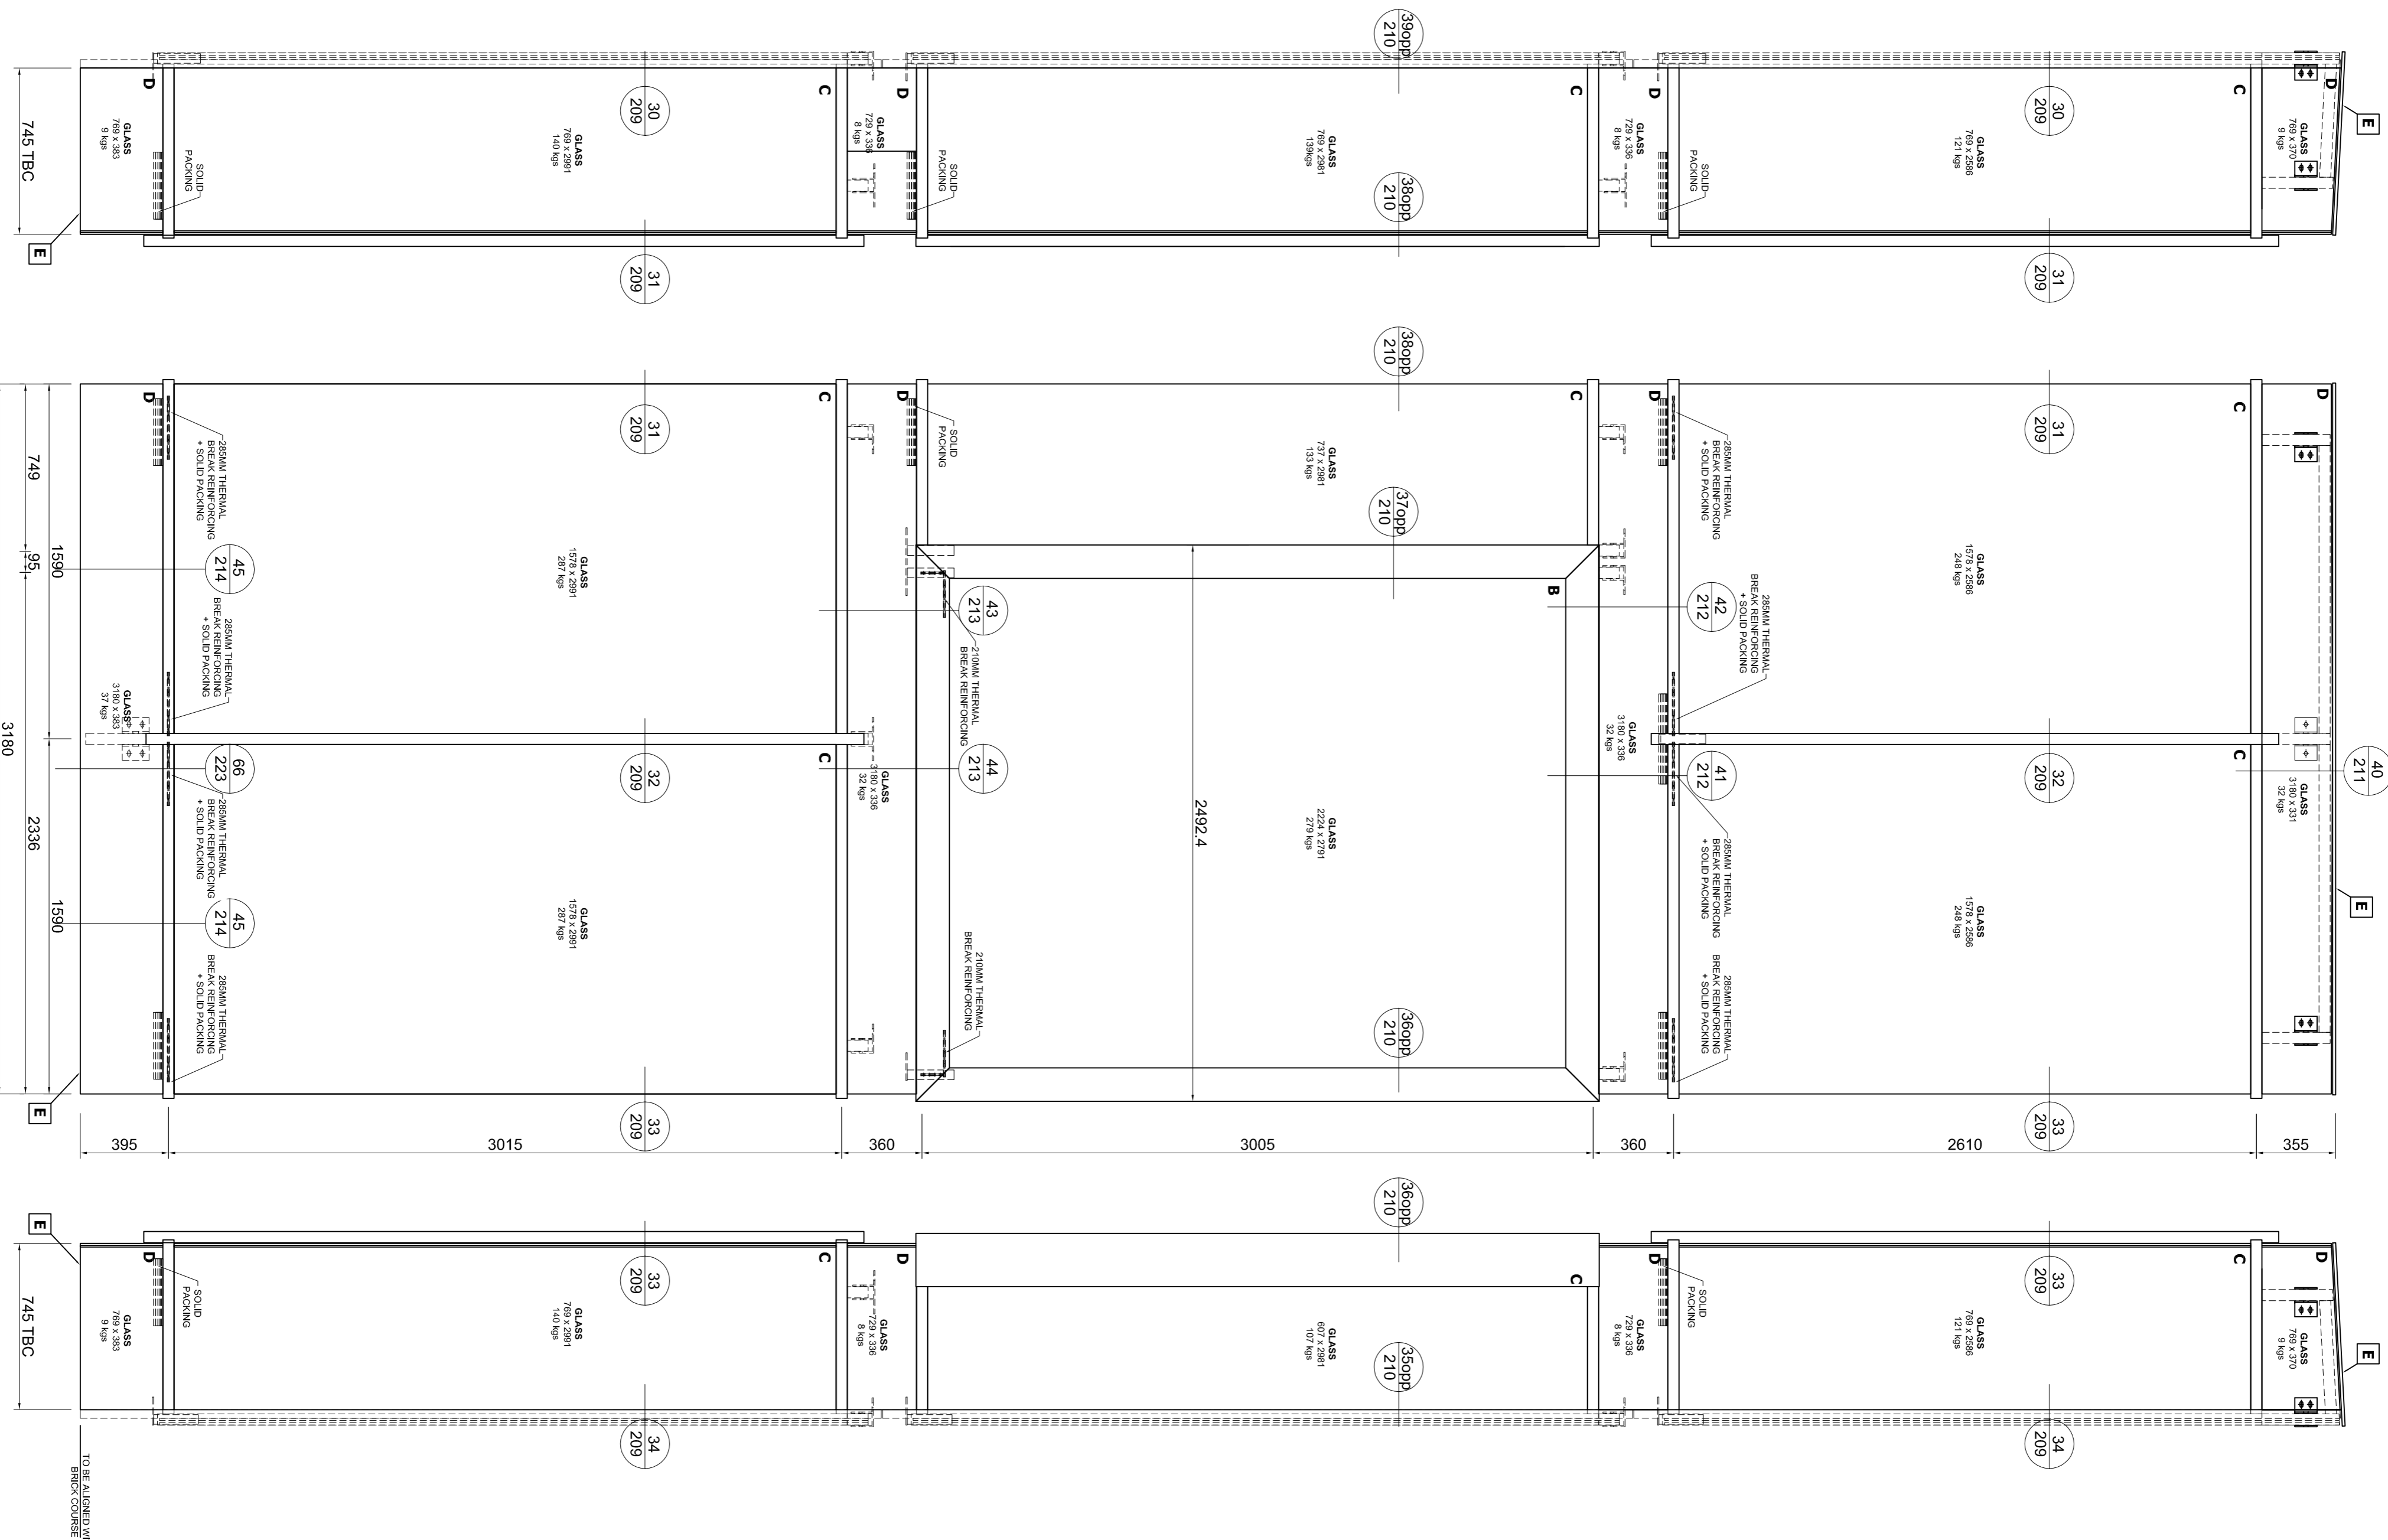

**CURTAIN WALL**  
 KAWNEER AA100 MULLION DRAINED

**PRODUCT COLOUR:**  
 MULLIONS: AKZO NOBEL: SILBIZG / RAL: 7024 MATT FINISH (30% GLOSS LEVEL) 60 MICRONS  
 PICTURE FRAMES: GOLD GONDAR 2525 (INTERPON D2525 - YV10B) 60 MICRONS  
**MASTIC COLOUR:**  
 BLACK

**GLAZING:**

**A** OUTER PANE: 8mm PUKINGTON SUNCOOL 70/40 TOUGHENED  
 CAVITY: 16mm BLACK WARM EDGE SPACER ARGON GAS FILLED  
 INNER PANE: 10mm CLEAR TOUGHENED  
 LINE LOAD 0.74KN/m  
 UNIFORM LOAD 1.0KN/m<sup>2</sup>  
 CONCENTRATED LOAD 0.5KN

**B** OUTER PANE: 8mm PUKINGTON SUNCOOL 70/40 TOUGHENED  
 CAVITY: 16mm BLACK WARM EDGE SPACER ARGON GAS FILLED  
 INNER PANE: 10mm CLEAR ANNEALED LAMINATED  
 LINE LOAD 0.74KN/m  
 UNIFORM LOAD 1.0KN/m<sup>2</sup>  
 CONCENTRATED LOAD 0.5KN

**C** OUTER PANE: 8mm PUKINGTON SUNCOOL 70/40 TOUGHENED  
 CAVITY: 16mm BLACK WARM EDGE SPACER ARGON GAS FILLED  
 INNER PANE: 10mm CLEAR ANNEALED LAMINATED  
 LINE LOAD 0.74KN/m  
 UNIFORM LOAD 1.0KN/m<sup>2</sup>  
 CONCENTRATED LOAD 0.5KN

**D** OUTER PANE: 8mm CLEAR TOUGHENED COMPLETE WITH PRINTED  
 ARTWORK TO FACE 2 (ARTWORK TO BE PROVIDED  
 BY OTHERS)  
 CAVITY: 16mm BLACK WARM EDGE SPACER ARGON GAS FILLED  
 INNER PANE: 8mm CLEAR TOUGHENED

**E** LAMINATED GLASS: 8mm CLEAR TOUGHENED,  
 1.52 PVB INTERLAYER,  
 8mm TOUGHENED COMPLETE WITH PRINTED  
 ARTWORK TO FACE 2 (ARTWORK TO BE PROVIDED  
 BY OTHERS)

PLEASE NOTE THE ROBUST AND DOORS MAKES THEM SUITABLE FOR HIGH USAGE COMMERCIAL SITUATIONS, BUT DOES NOT NECESSARILY ENABLE A FULLY WEATHER TIGHT SEAL TO BE ACHIEVED.

• WHEN INCORPORATING LOW THRESHOLDS OR IN A SLIDING DOOR SITUATION, WEATHERSTRIPPING SHOULD BE PROVIDED BY THE BUILDING DESIGNER.

• FOR AN OUTWARD OPENING DOOR, A RESTRAINING POST OR SIMILAR SHOULD BE CONSIDERED. TO BE SUPPLIED AND INSTALLED BY THE BUILDING DESIGNER OR PERSONAL INQUIRY IF THE LEAF IS CAUGHT BY A GUST OF WIND.

• WE ARE ABLE TO ADVISE THE EFFECTIVE CLEAR OPENINGS AND DETAILS OF OUR DOORS, BUT NOTE THAT IT IS THE ARCHITECTS OR MANUFACTURERS RESPONSIBILITY TO ENSURE THAT THESE COMPLY WITH EITHER OF THE FOLLOWING WHERE APPLICABLE:

PART M - IN LINE WITH THE ARCHITECTS ACCESS STATEMENT.  
 PART B - SUITABLE ESCAPE WIDTH FOR BUILDING OCCUPANCY.

**REVISION DETAILS:**  
 Rev A: Updated to architects comments (LC 30-03-2015)  
 Rev B: Levels / dimensions updated to comments, construction issue (LC 15-04-2015)  
 Rev C: Levels and colour updated to latest information (LC 10-11-2015)  
 Rev D: Colour amended to RAL7024 (LC 02-12-2015)

THIS DRAWING IS THE PROPERTY OF DRAYTON WINDOWS LTD. UNLESS OTHERWISE STATED, ALL RIGHTS ARE RESERVED BY THEM. THIS DRAWING IS ISSUED ON CONDITION THAT IT IS NOT TO BE COPIED, REPRODUCED OR USED IN ANY MANNER WITHOUT THE PRIOR CONSENT IN WRITING OF DRAYTON WINDOWS LTD.

**Drayton Windows**  
 Horizon House, Faversham Road,  
 Northfleet, Kent, Essex,  
 Northfleet, ME11 5BT

Tel: 01629 326999 Fax: 01629 862229  
 Email: sales@drayton-windows.co.uk  
 Web: www.drayton-windows.co.uk

**PROJECT:**  
 Whitfield Street  
 (21 Construction)

**DRAWING TITLE:**  
 Whitfield Street Facade  
 Curtain Wall  
 W4/03 W4/02 W4/01

**DRAWN BY:** LC  
**CHECKED BY:** LC  
**SCALE:** 1:20 @ A1  
 1:40 @ A3  
**DATE:** 18-04-2015  
**STATUS:** CONSTRUCTION

**PROJECT:** DRAWING: REVISION:  
 A901 106 D