




1 NO. REFERENCE: W1/01
LOCATION: FRONT ELEVATION OF WINDOWS ON LHS OF WHITEFIELD STREET FACADE

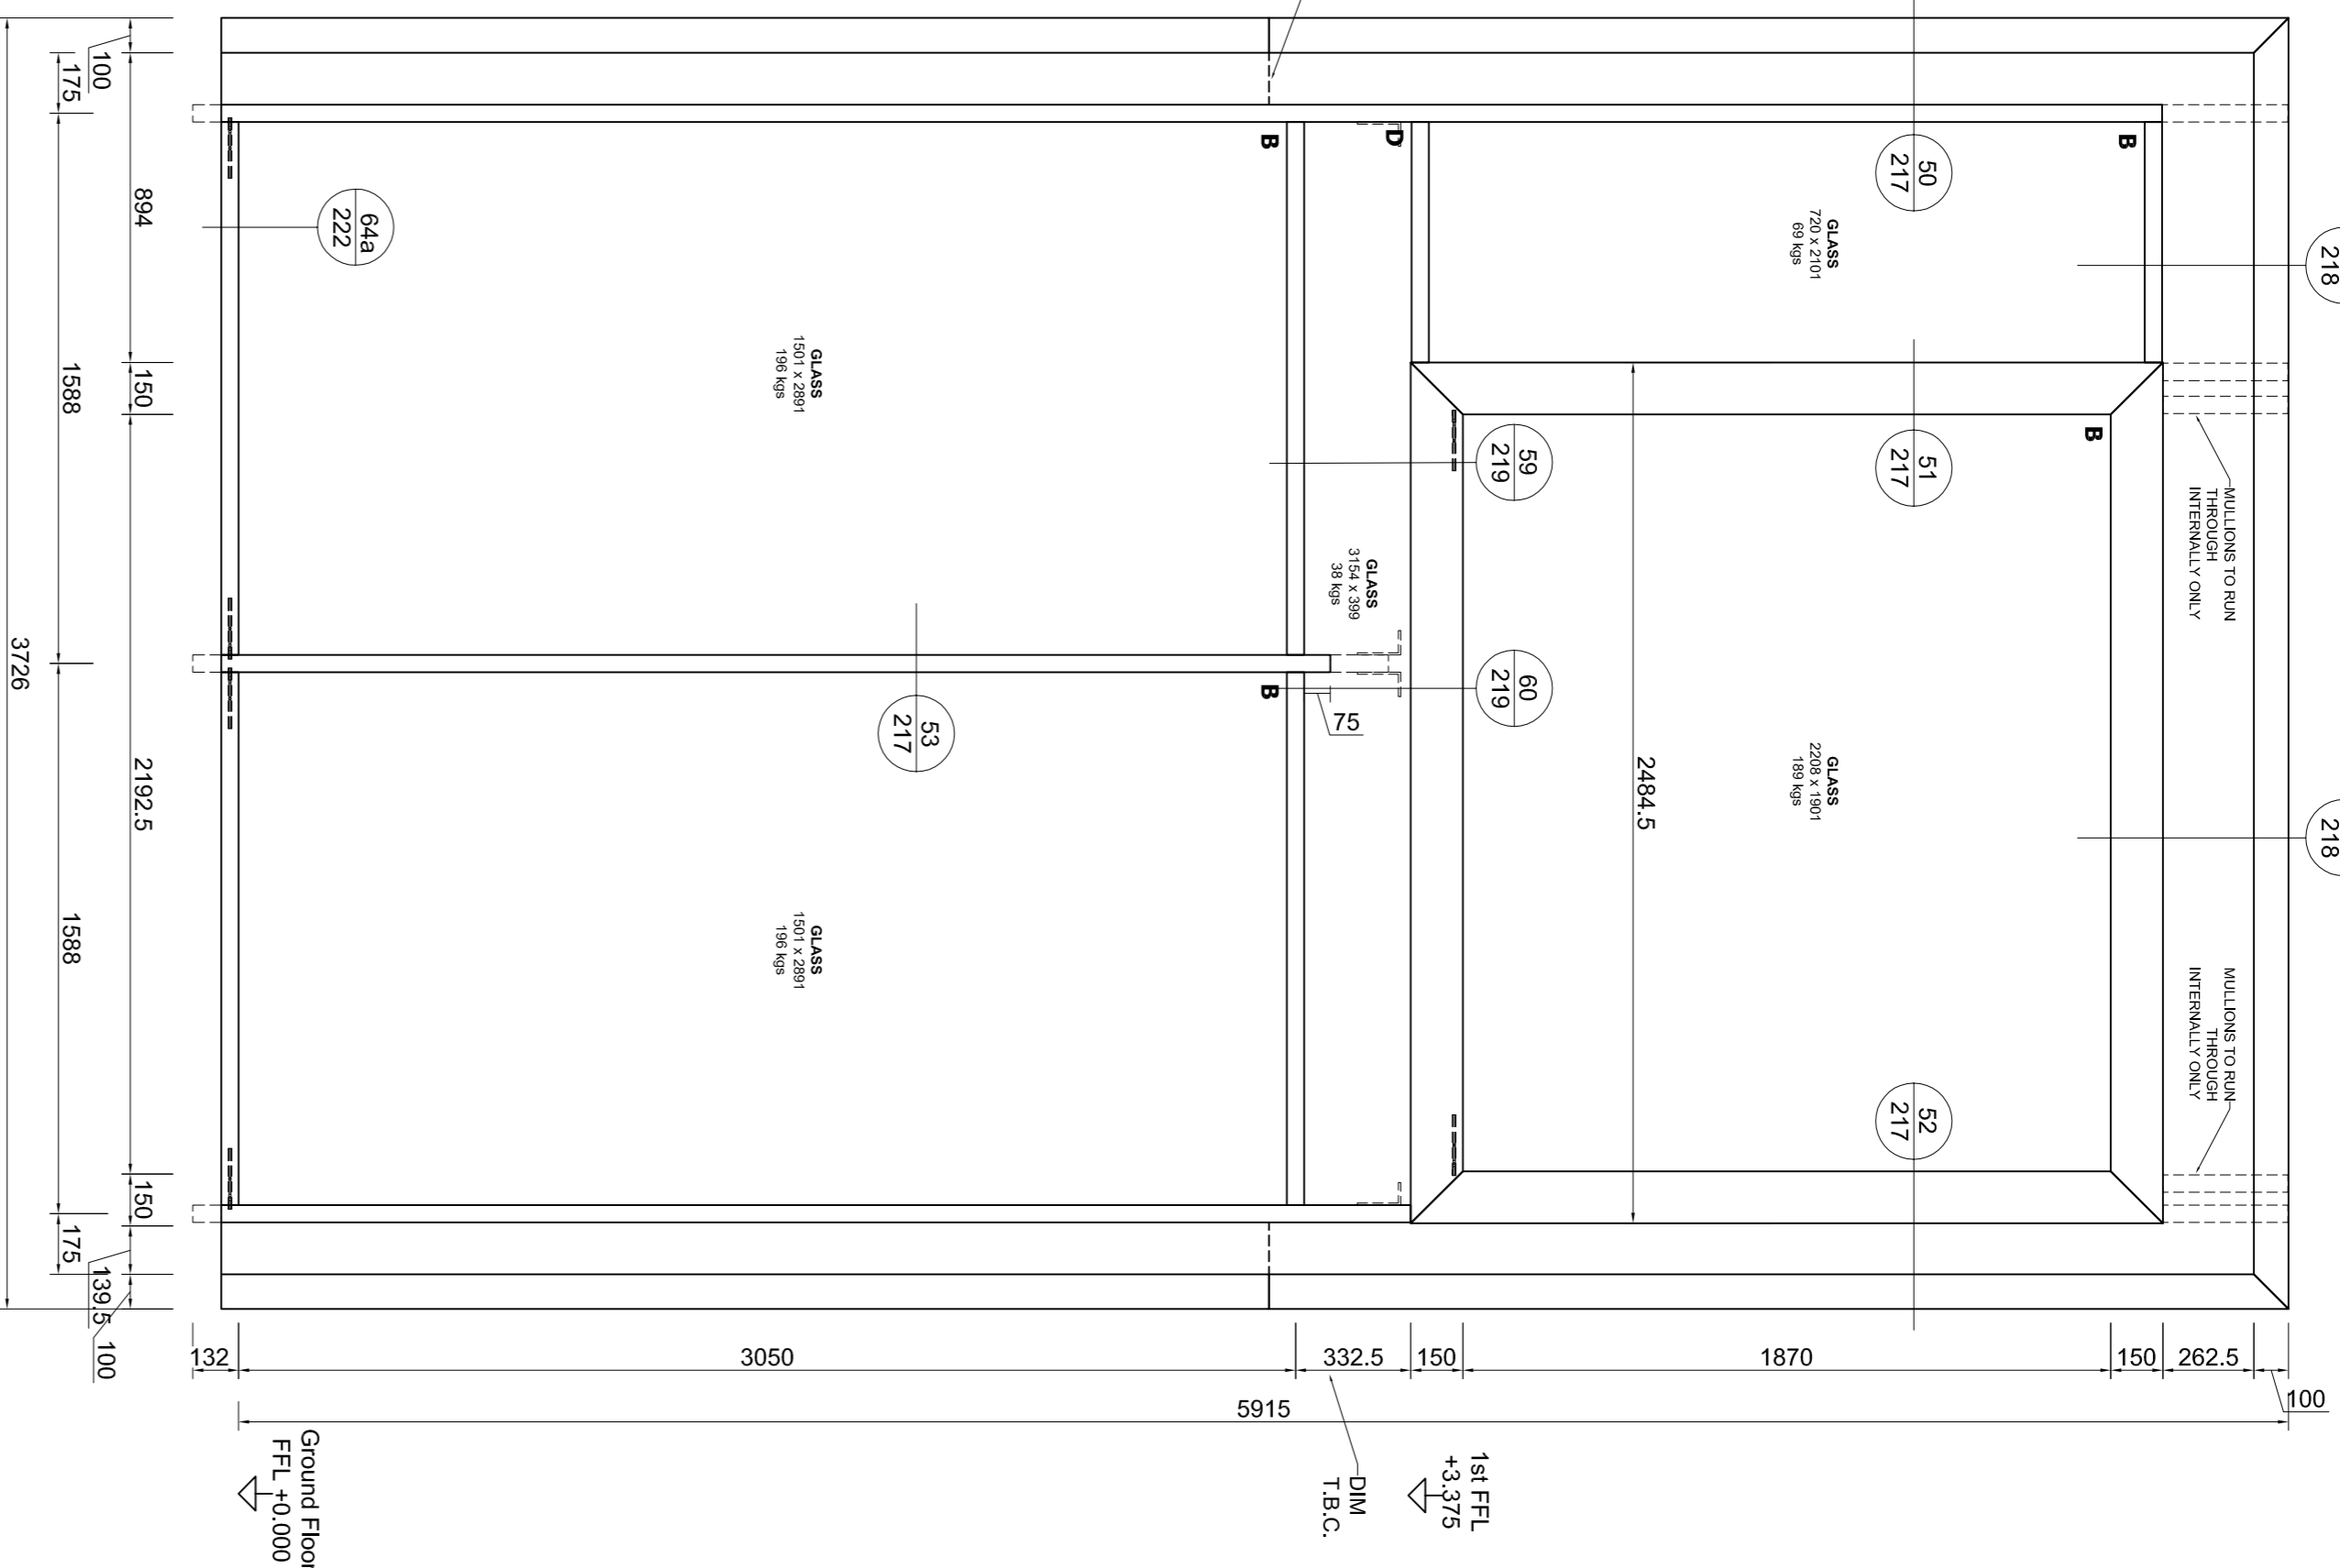

1 NO. REFERENCE: W1/02
LOCATION: FRONT ELEVATION OF WINDOWS IN CENTRE OF WHITEFIELD STREET FACADE

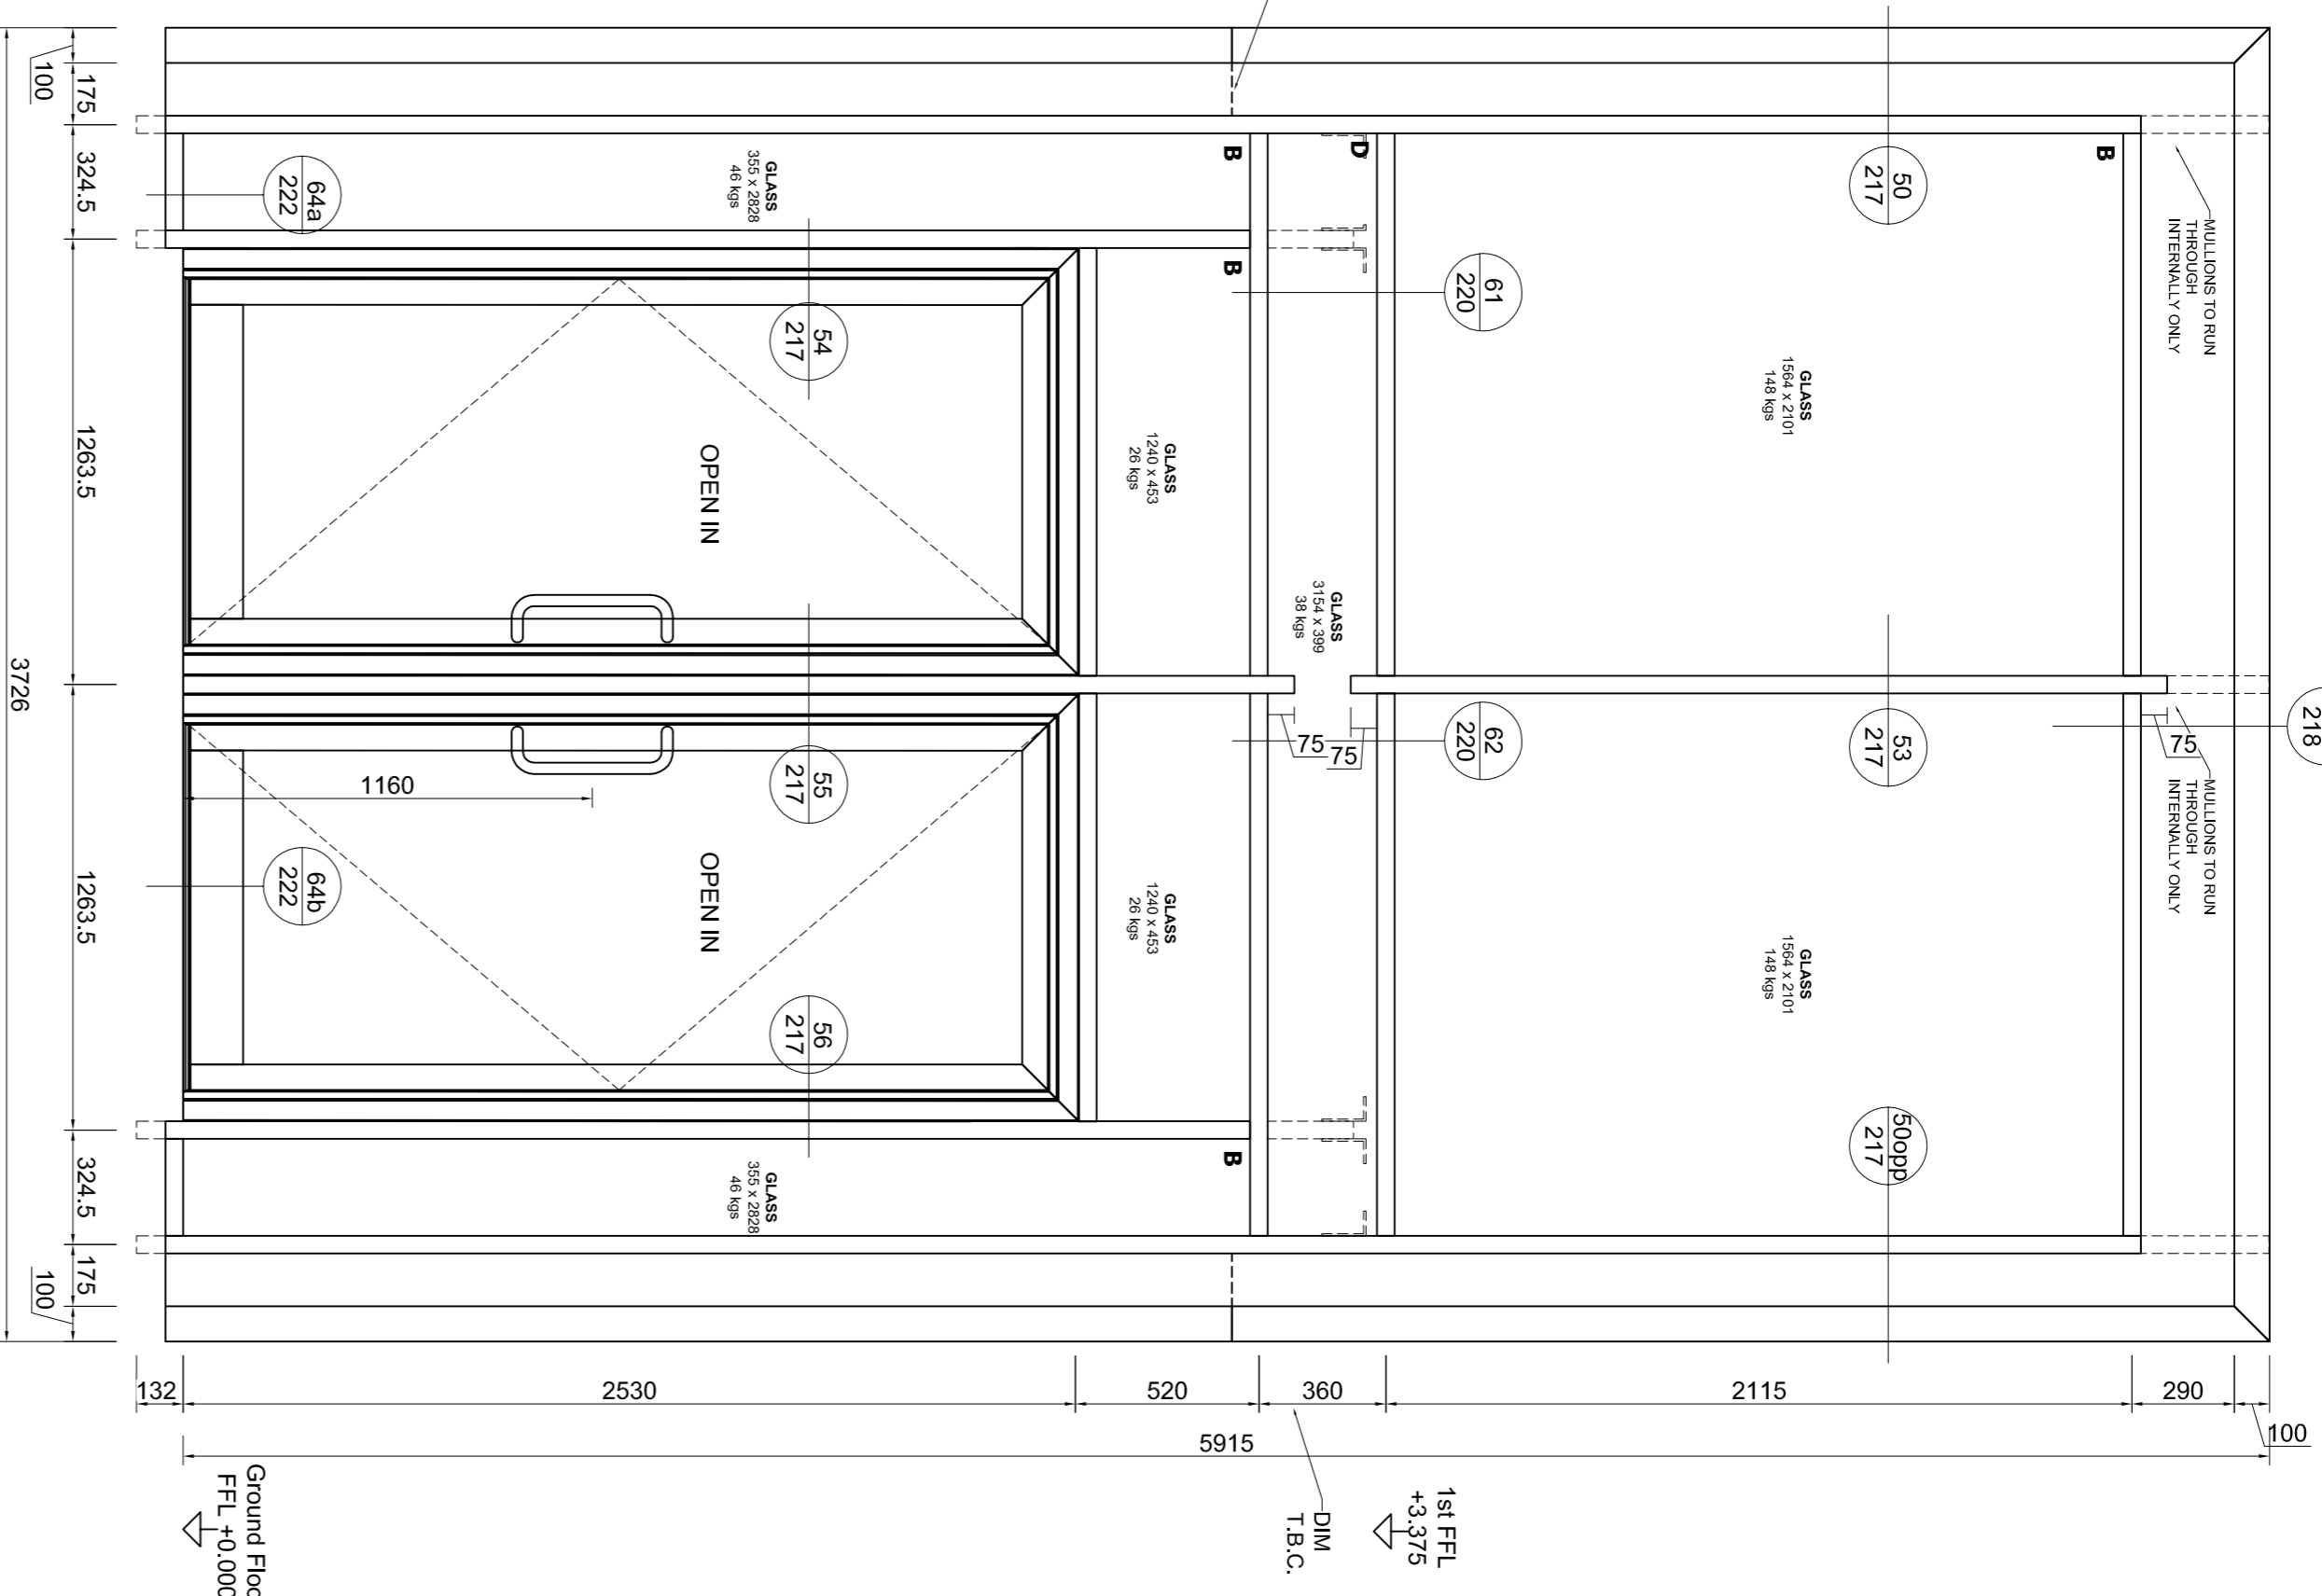

1 NO. REFERENCE: W1/03
LOCATION: FRONT ELEVATION OF WINDOWS ON RHS OF WHITEFIELD STREET FACADE

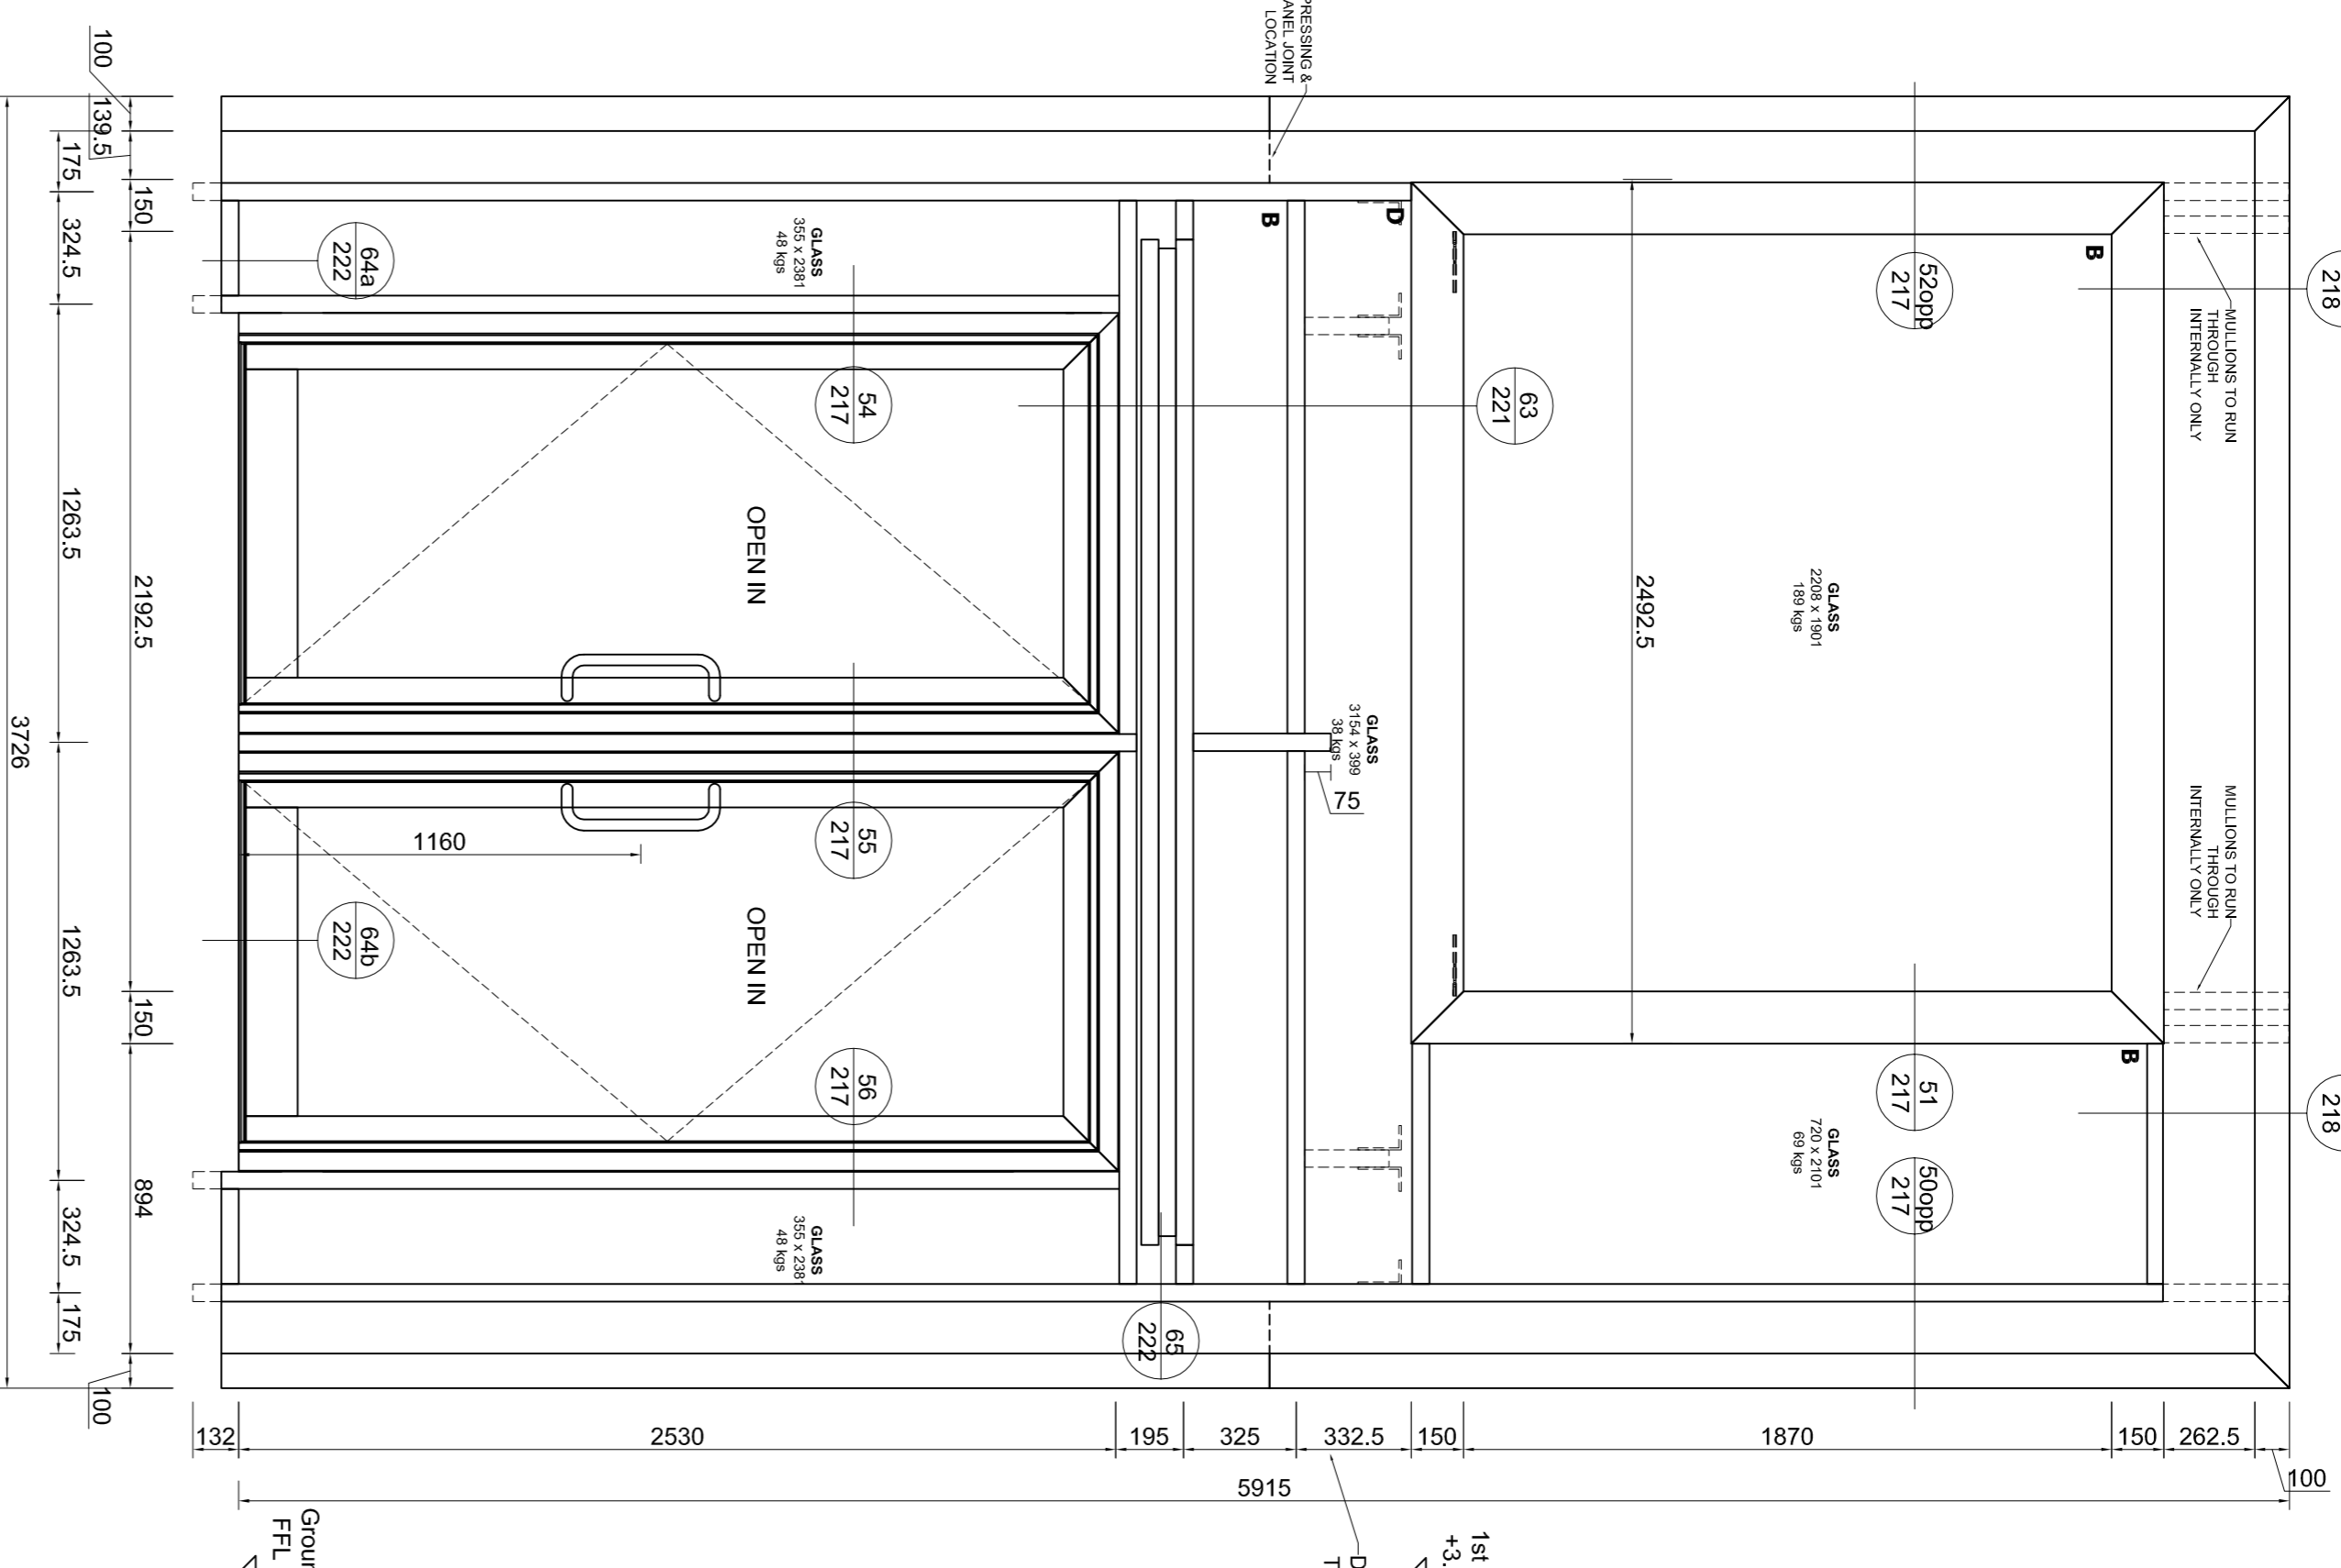

CURTAIN WALL
KAWNEER AA100 MULLION DRAINED
DOORS
KAWNEER 720 THERMALLY BROKEN DOOR
OPEN IN ON BUTT HINGES
MULTIPOINT LOCK WITH EUROPROFILE HOOK LOCK
425 C/C x 32mm DIA S.S.S. CRANKED PULL HANDLES EITHER
SIDE OF DOORS.

PRODUCT COLOUR:
MULLIONS: AKZO NOBEL - SL 824G / RAL: 7024 MATT FINISH, 30% GLOSS LEVEL 60 MICRONS
PICTURE FRAMES: GOLD GONDAR 2525 (INTERPON 22525 - VV100) 60 MICRONS
OUTER PRESSINGS, PANELS AND CANOPY: ANODIC BRONZE D2525 60 MICRONS
MASTIC COLOUR:
BLACK

GLAZING:
OUTER PANE: 6mm CLEAR TOUGHENED COMPLETE WITH PRINTED FILM TO FACE 2 BASED ON ARTWORK TO BE PROVIDED BY OTHERS. WARM EDGE SPACER ARGON GAS FILLED.
INNER PANE: 16mm CLEAR TOUGHENED
INNER PANE: 16mm CLEAR TOUGHENED
LINE LOAD 0.74kN/m
UNIFORM LOAD 1.0kN/m²
CONCENTRATED LOAD 0.8kN

GLAZING:
OUTER PANE: 6mm CLEAR TOUGHENED COMPLETE WITH PRINTED FILM TO FACE 2 BASED ON ARTWORK TO BE PROVIDED BY OTHERS. WARM EDGE SPACER ARGON GAS FILLED.
INNER PANE: 16mm CLEAR TOUGHENED

PLEASE NOTE THE ROBUST AND DOORS MAKES THEM SUITABLE FOR HIGH USAGE COMMERCIAL SITUATIONS, BUT DOES NOT NECESSARILY ENABLE A FULLY WEIGHTED TIGHT SEAL TO BE ACHIEVED.
• WHEN INCORPORATING LOW THRESHOLDS OR IN A SLIDING DOOR SITUATION, THE DESIGNER SHOULD WEATHERPROOFING SHOULD BE PROVIDED BY THE BUILDING DESIGNER.
• FOR AN OUTWARD OPENING DOOR, A RESTRAINING POST OR SIMILAR SHOULD BE CONSIDERED. TO BE SUPPLIED AND INSTALLED TO PREVENT COLLAPSE OR PERSONAL INJURY IF THE LEAF IS CAUGHT BY A GUST OF WIND.
• WE ARE ABLE TO ADVISE THE EFFECTIVE CLEAR OPENINGS AND DETAILS OF OUR DOORS, BUT NOTE THAT IT IS THE ARCHITECTS OR MAIN CONTRACTORS RESPONSIBILITY TO ENSURE THAT THESE COMPLY WITH EITHER OF THE FOLLOWING WHERE APPLICABLE:
PART M.1. IN LINE WITH THE ARCHITECTS ACCESS STATEMENT.
PART B. SUITABLE ESCAPE WIDTH FOR BUILDING OCCUPANCY.

REVISION DETAILS:
Rev A: Updated to Architects Comments (LC 11-05-2015)
Rev B: C/B detail amended to comments, finishes updated (LC 10-11-2015)
Rev C: Colour amended to RAL7024 (LC 02-12-2015)
Rev D: Colours updated (LC 02-12-2015)

THIS DRAWING IS THE PROPERTY OF DRAYTON WINDOWS LTD. UNLESS OTHERWISE STATED, ALL RIGHTS ARE RESERVED BY THEM. THIS DRAWING IS ISSUED ON CONDITION THAT IT IS NOT TO BE COPIED, REPRODUCED, OR USED OR UNAUTHORIZED PERSON WITHOUT PRIOR CONSENT IN WRITING OF DRAYTON WINDOWS LTD

Drayton Windows
Horizon House, Faversham Road,
Newmarket, Suffolk, Essex,
Suffolk, IP19 2ST
Tel: 01473 326999 Fax: 01473 862229
Email: sales@drayton-windows.co.uk
Web: www.drayton-windows.co.uk

PROJECT:
Whitefield Street
(21 Construction)

DRAWING TITLE:
Whitefield Street Facade
Curtain Wall
W1/101 W1/02 W1/03

DRAWN BY: LC
CHECKED BY: LC

SCALE:
1:20 @ A1
1:40 @ A3
DATE:
24-03-2015

STATUS:
CONSTRUCTION
PROJECT: DRAWING: REVISION:
A901 108 D