




SP Site Plan  
 Scale: 1:250 @A2, 1:500 @A4

 

## FOR PLANNING

### REVISION


no.	date	comment
a	27.11.2015	planning adjustments

15123\_COM\_RAO  
 29 Compayne Gardens  
 London  
 NW6 3DD


title	no.	scale	date	rev.	paper	by
Proposed Site Plan	300	1:250 at A2, 1:500 at A4	12.10.2015	a	a2, a4	fs



84 Great Suffolk Street  
 London SE1 0BE  
 United Kingdom  
 viewportstudio.co.uk  
 +44(0)20 7033 8763

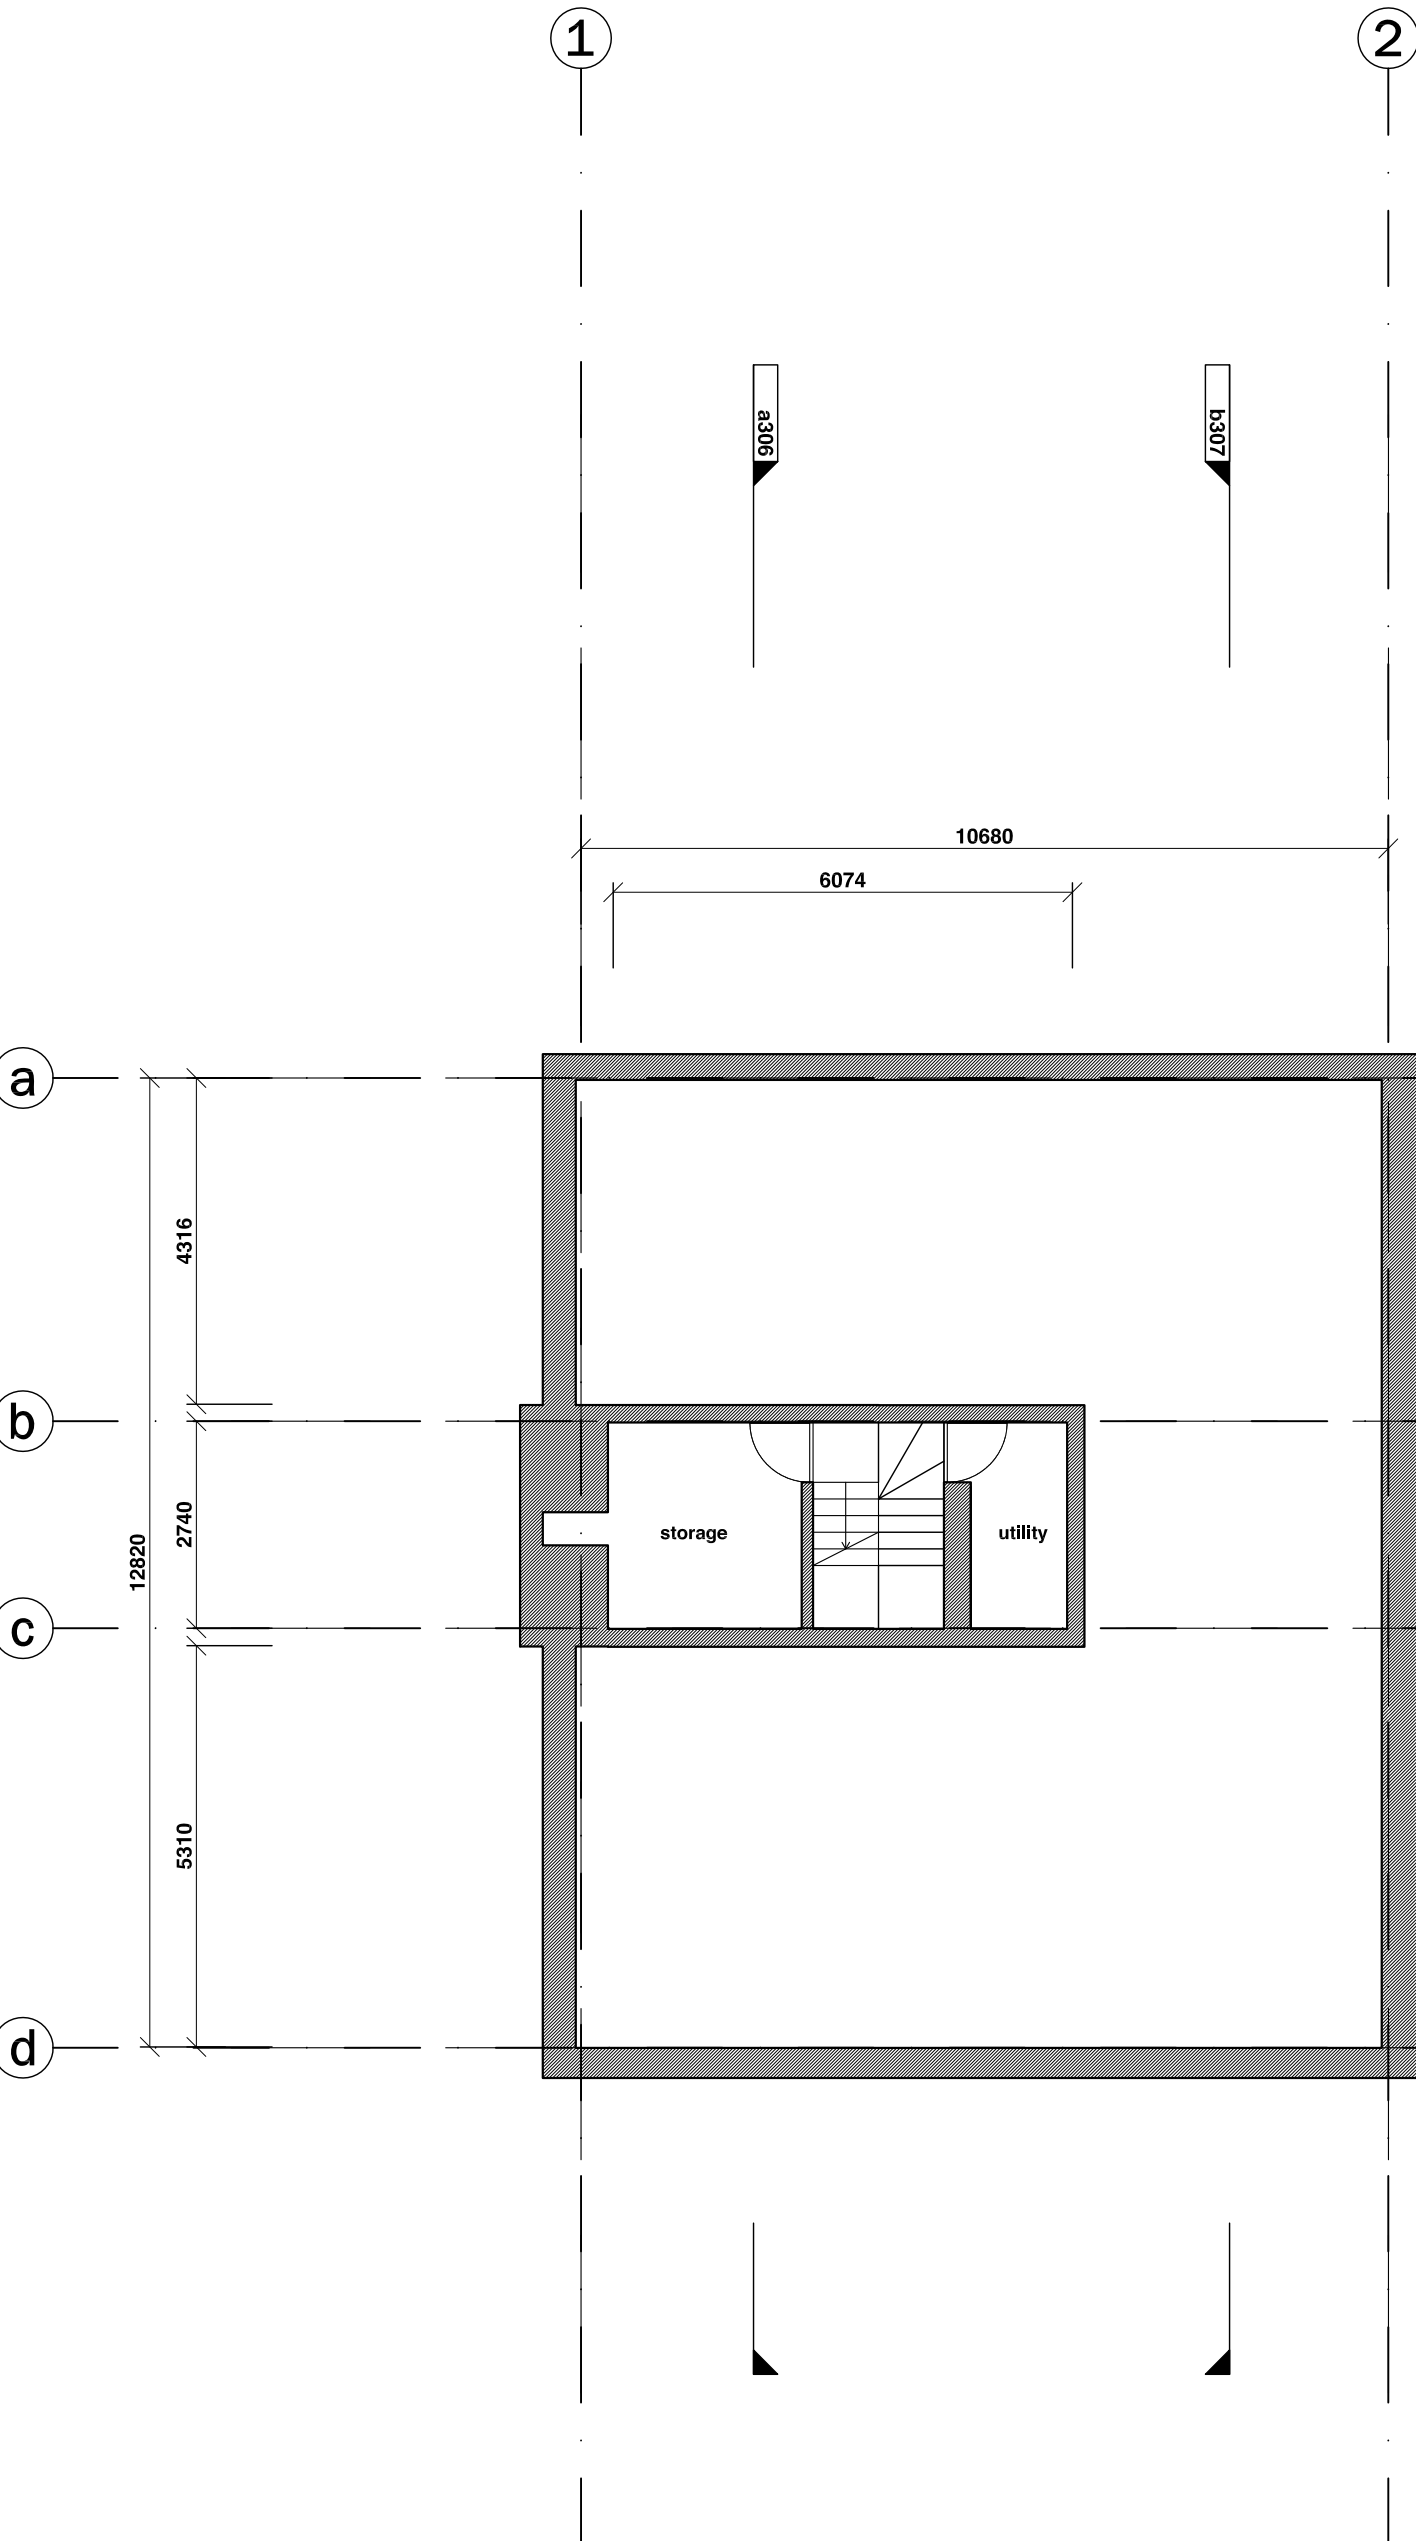

**B** Basement Plan  
Scale: 1:100 @A2, 1:200 @A4

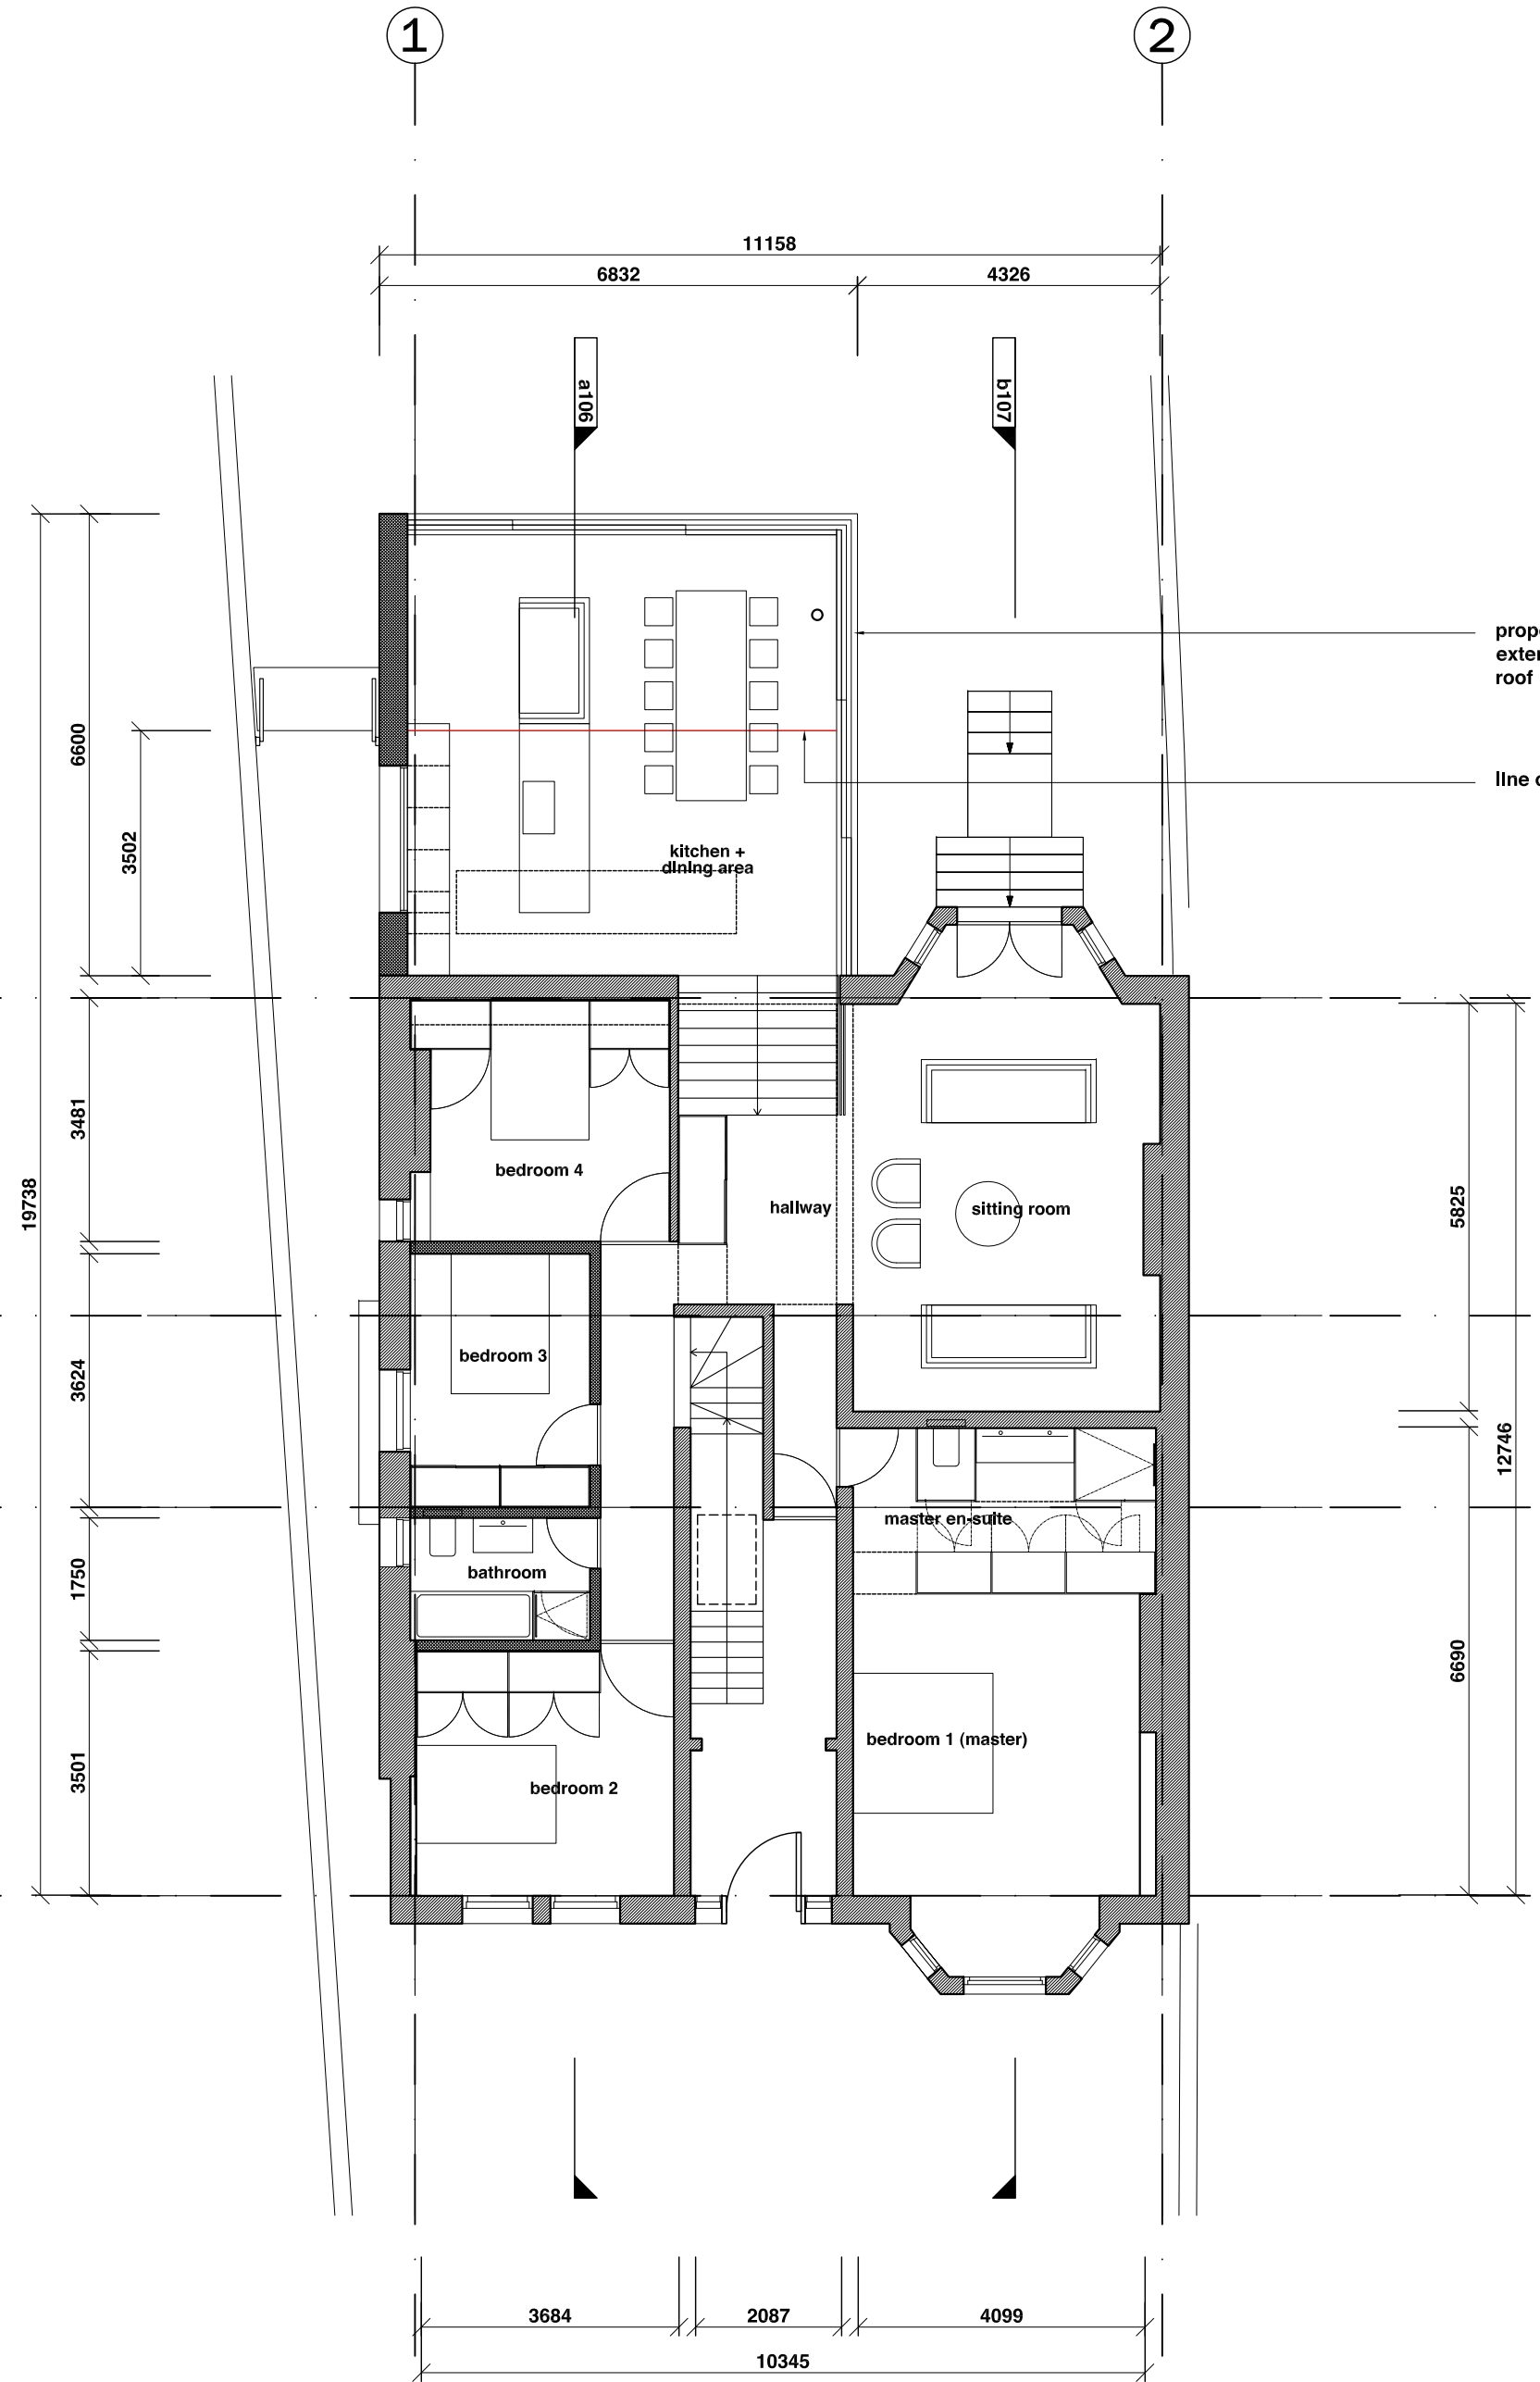

**GF** Ground Floor Plan  
Scale: 1:100 @A2, 1:200 @A4

proposed single storey glazed extension with sedum green/brown roof  
line of existing extension

**FOR PLANNING**

REVISION		
no.	date	comment
a	27.11.2015	planning adjustments


15123\_COM\_RAO  
29 Compayne Gardens  
London  
NW6 3DD


title Proposed Basement and Ground Floor Plans  
no. 301 rev. a  
scale 1:100 at A2, 1:200 at A4 paper a2, a4  
date 12.10.2015 by fs

Viewport Studio

84 Great Suffolk Street  
London SE1 0BE  
United Kingdom  
viewportstudio.co.uk  
+44(0)20 7033 8763

DO NOT SCALE all dimensions in millimeters © VPS 2015

 

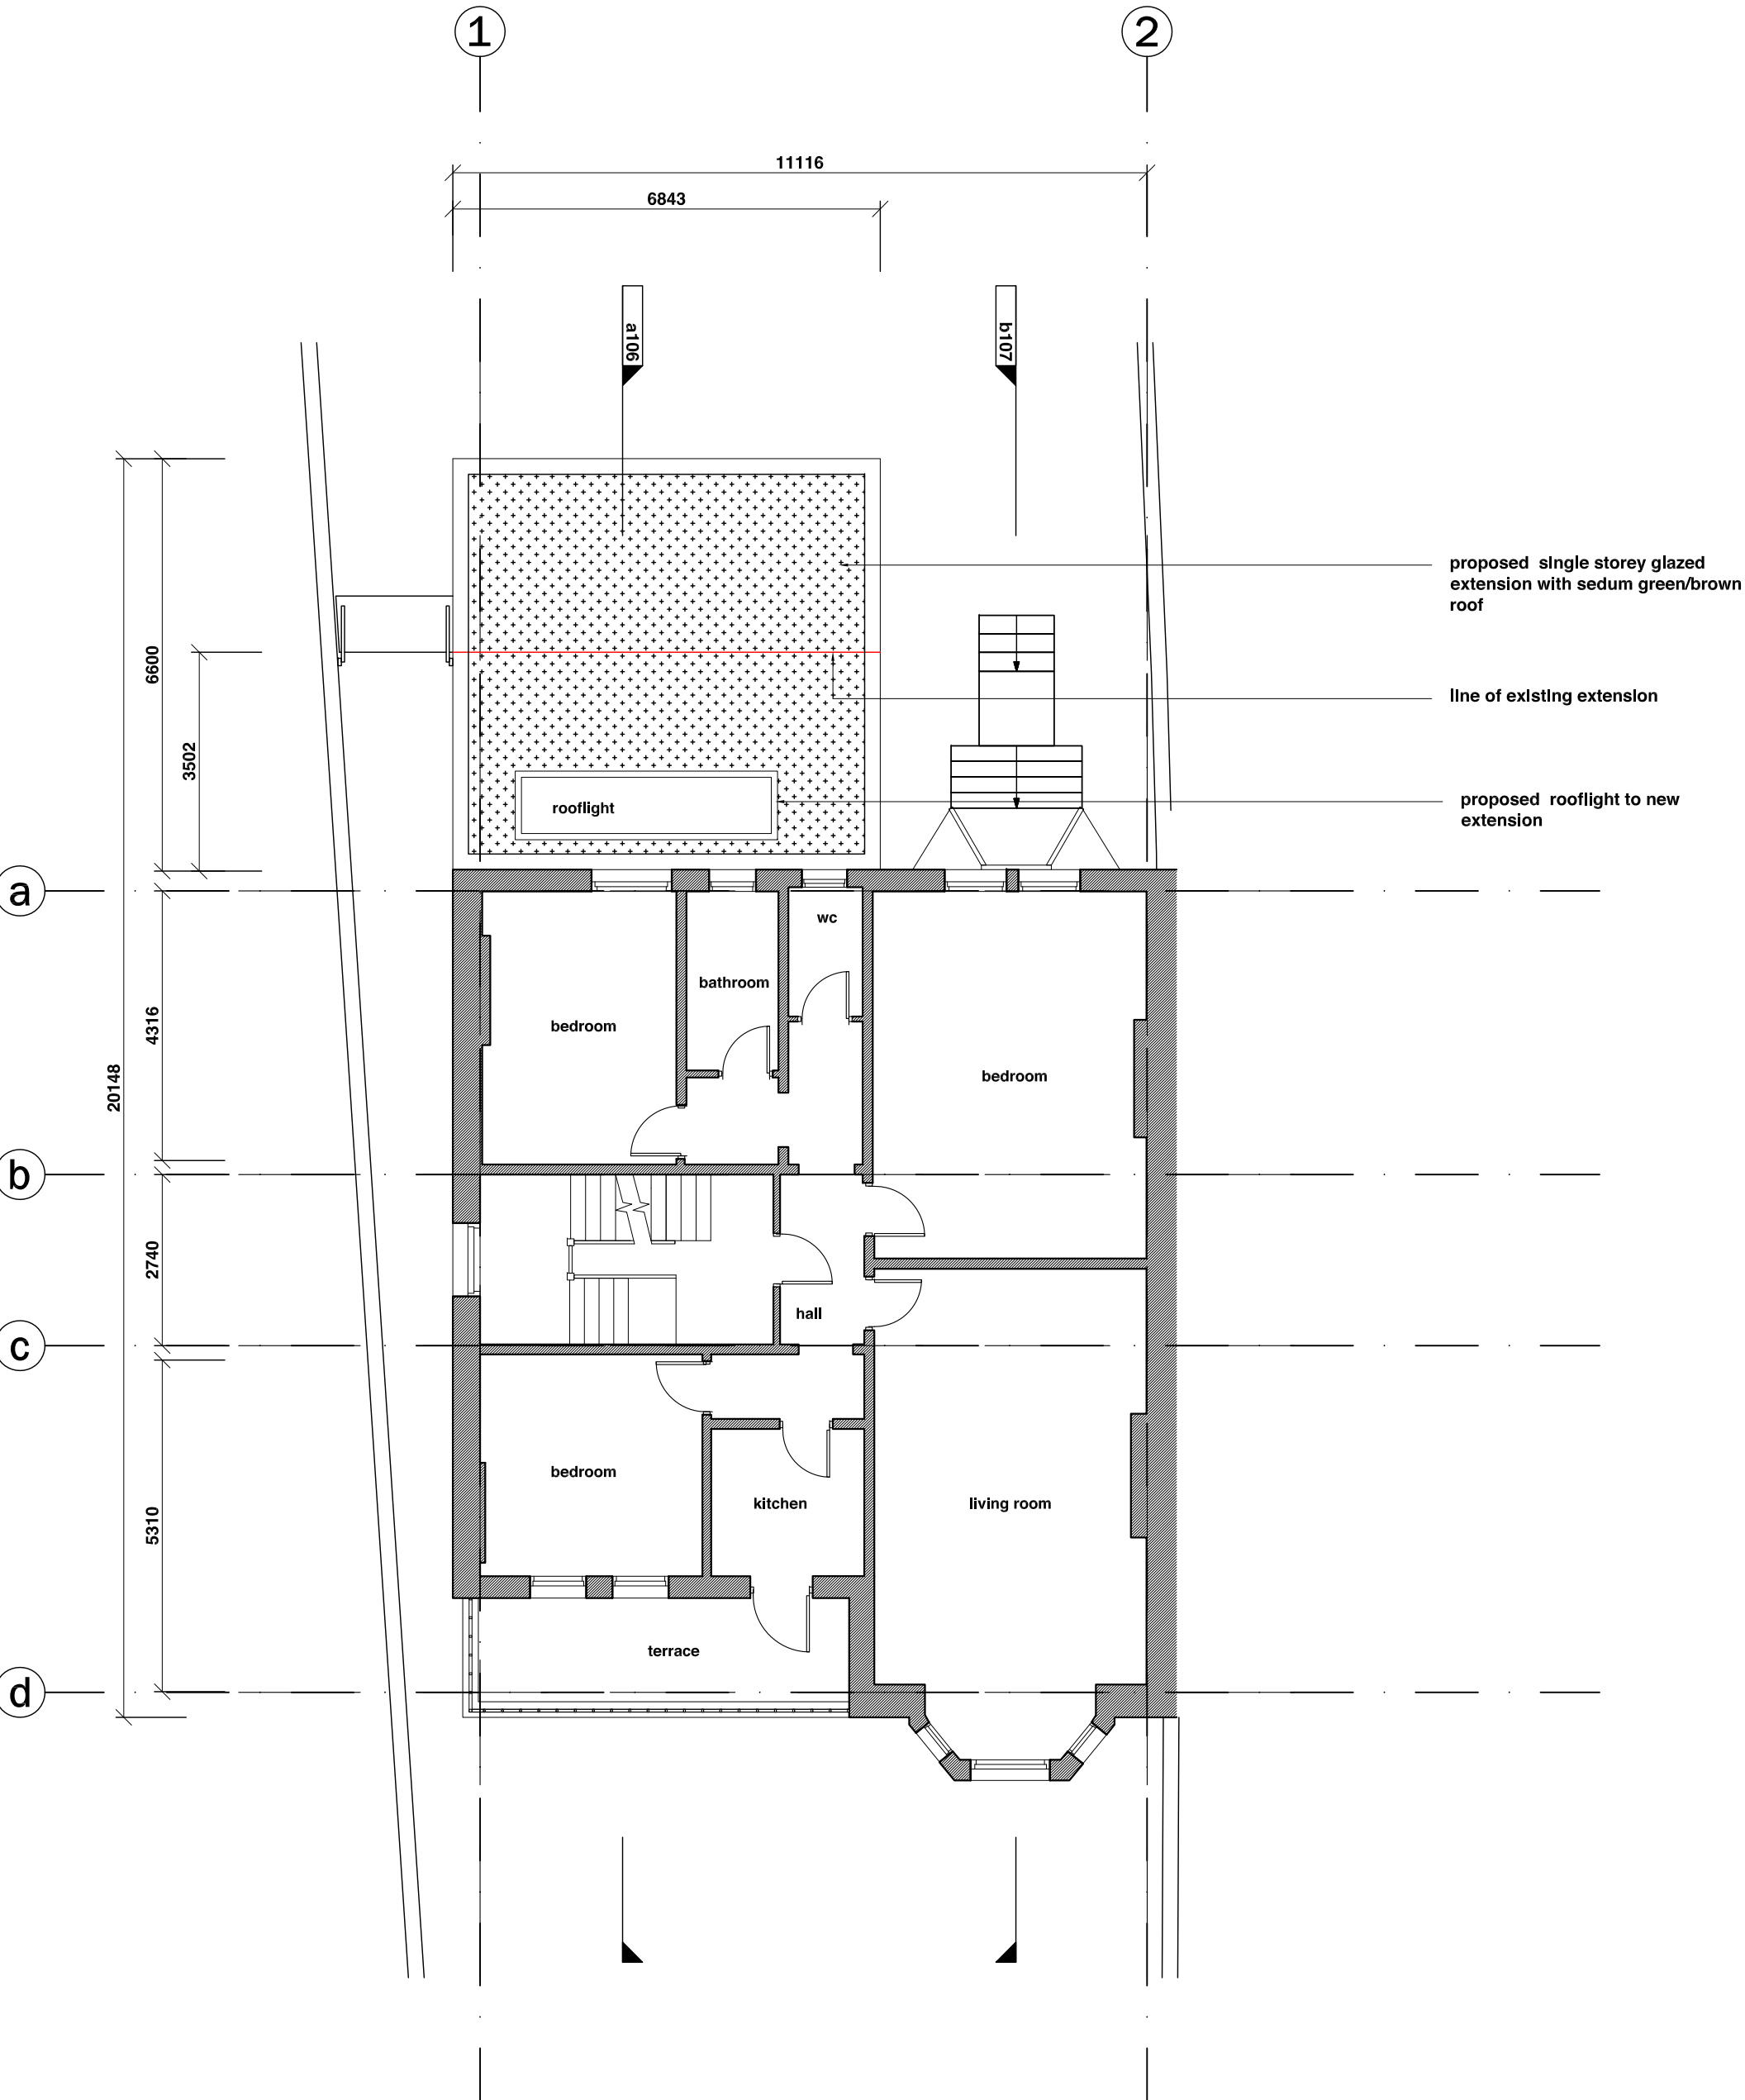

**FOR PLANNING**

REVISION		
no.	date	comment
a	27.11.2015	planning adjustments


15123\_COM\_RAO  
 29 Compayne Gardens  
 London  
 NW6 3DD

title	Proposed First Floor Plan	rev.	a
no.	302	paper	a2, a4
scale	1:100 at A2, 1:200 at A4	by	fs
date	12.10.2015		

Viewport Studio

84 Great Suffolk Street  
 London SE1 0BE  
 United Kingdom  
 viewportstudio.co.uk  
 +44(0)20 7033 8763

**FF First Floor Plan**  
 Scale: 1:100 @A2, 1:200 @A4

 



**FOR PLANNING**


REVISION		
no.	date	comment
a	27.11.2015	planning adjustments


15123\_COM\_RAO  
 29 Compayne Gardens  
 London  
 NW6 3DD

title Proposed Front and Rear Elevations  
 no. 304 rev. a  
 scale 1:100 at A2, 1:200 at A4 paper a2, a4  
 date 12.10.2015 by fs

**FE** Front Elevation  
 Scale: 1:100 @A2, 1:200 @A4

**RE** Rear Elevation  
 Scale: 1:100 @A2, 1:200 @A4

 

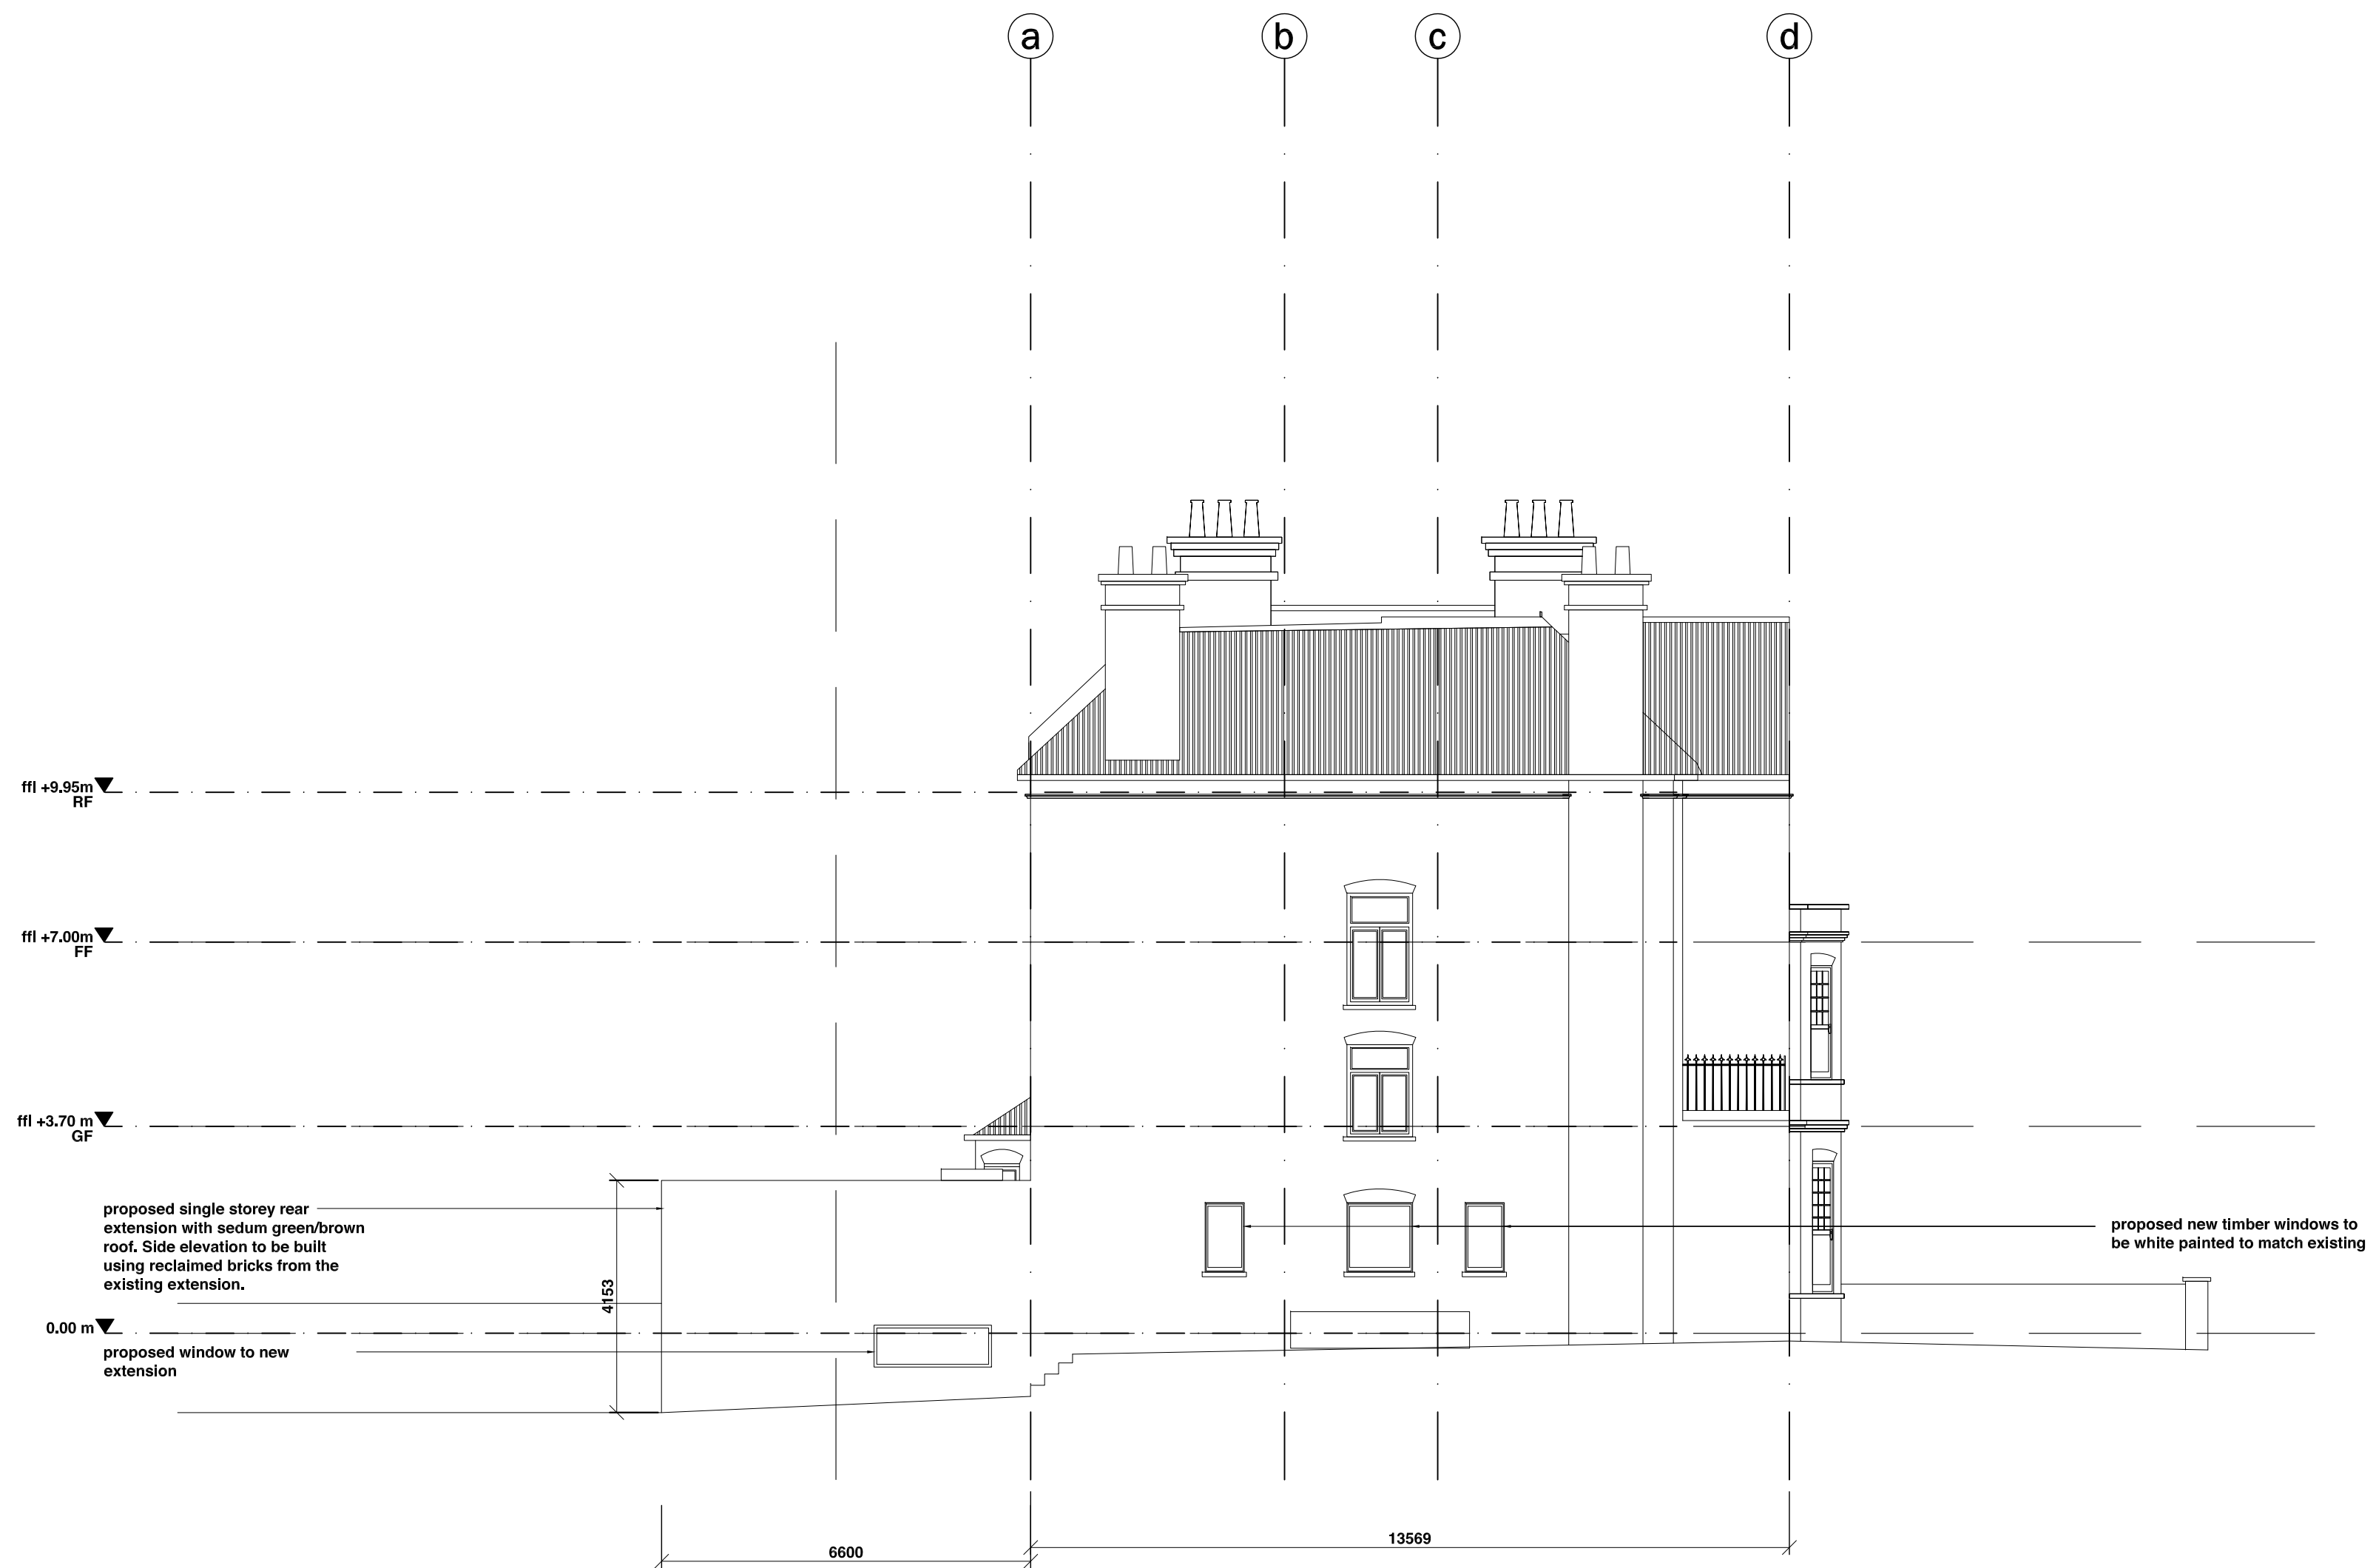

SE Side Elevation  
Scale: 1:100 @A2, 1:200 @A4

**FOR PLANNING**


REVISION		
no.	date	comment
a	27.11.2015	planning adjustments

15123\_COM\_RAO  
29 Compayne Gardens  
London  
NW6 3DD

title	no.	rev.	paper	by
Proposed Side Elevation	305	a	a2, a4	fs
scale	1:100 at A2, 1:200 at A4			
date	12.10.2015			

Viewport Studio

84 Great Suffolk Street  
London SE1 0BE  
United Kingdom  
viewportstudio.co.uk  
+44(0)20 7033 8763

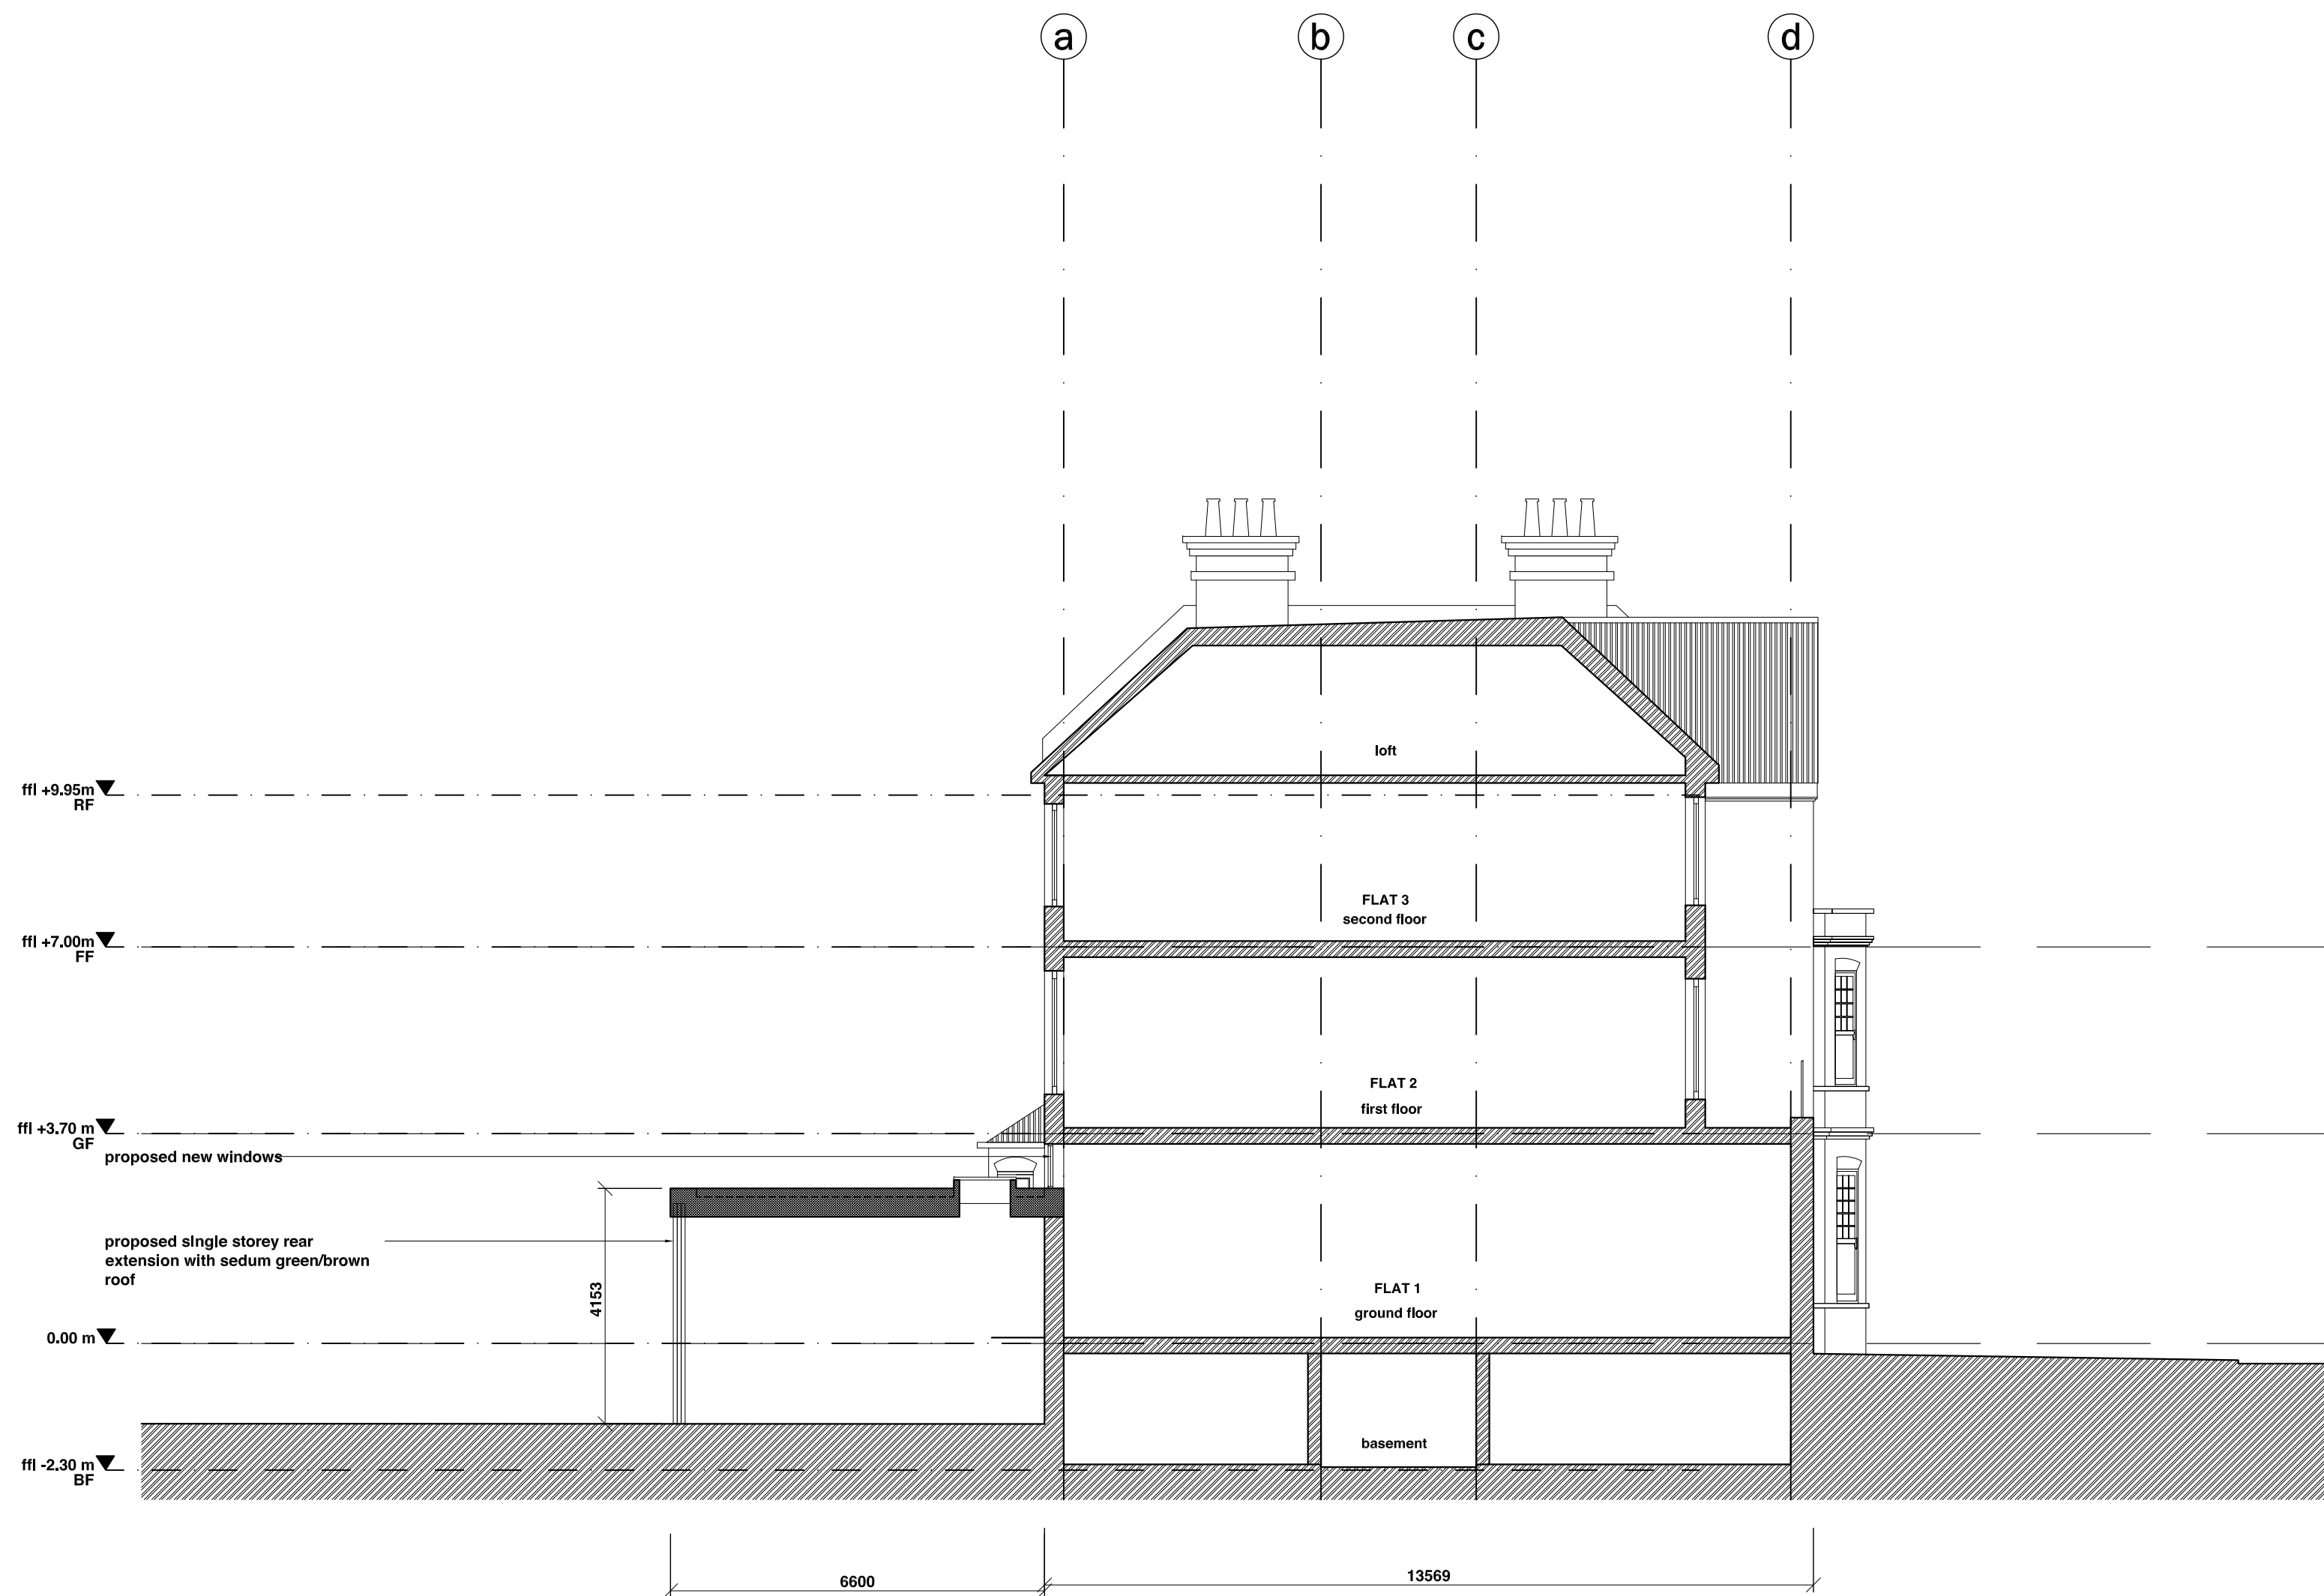

**FOR PLANNING**

**REVISION**

no.	date	comment
a	27.11.2015	planning adjustments

15123\_COM\_RAO  
29 Compayne Gardens  
London  
NW6 3DD


title	no.	scale	date	rev.	paper	by
Proposed Long Section A	306	1:100 at A2, 1:200 at A4	12.10.2015	a	a2, a4	fs

Viewport Studio


84 Great Suffolk Street  
London SE1 0BE  
United Kingdom  
viewportstudio.co.uk  
+44(0)20 7033 8763

DO NOT SCALE all dimensions in millimeters © VPS 2015

**A Long Section A**  
Scale: 1:100 @A2, 1:200 @A4

 



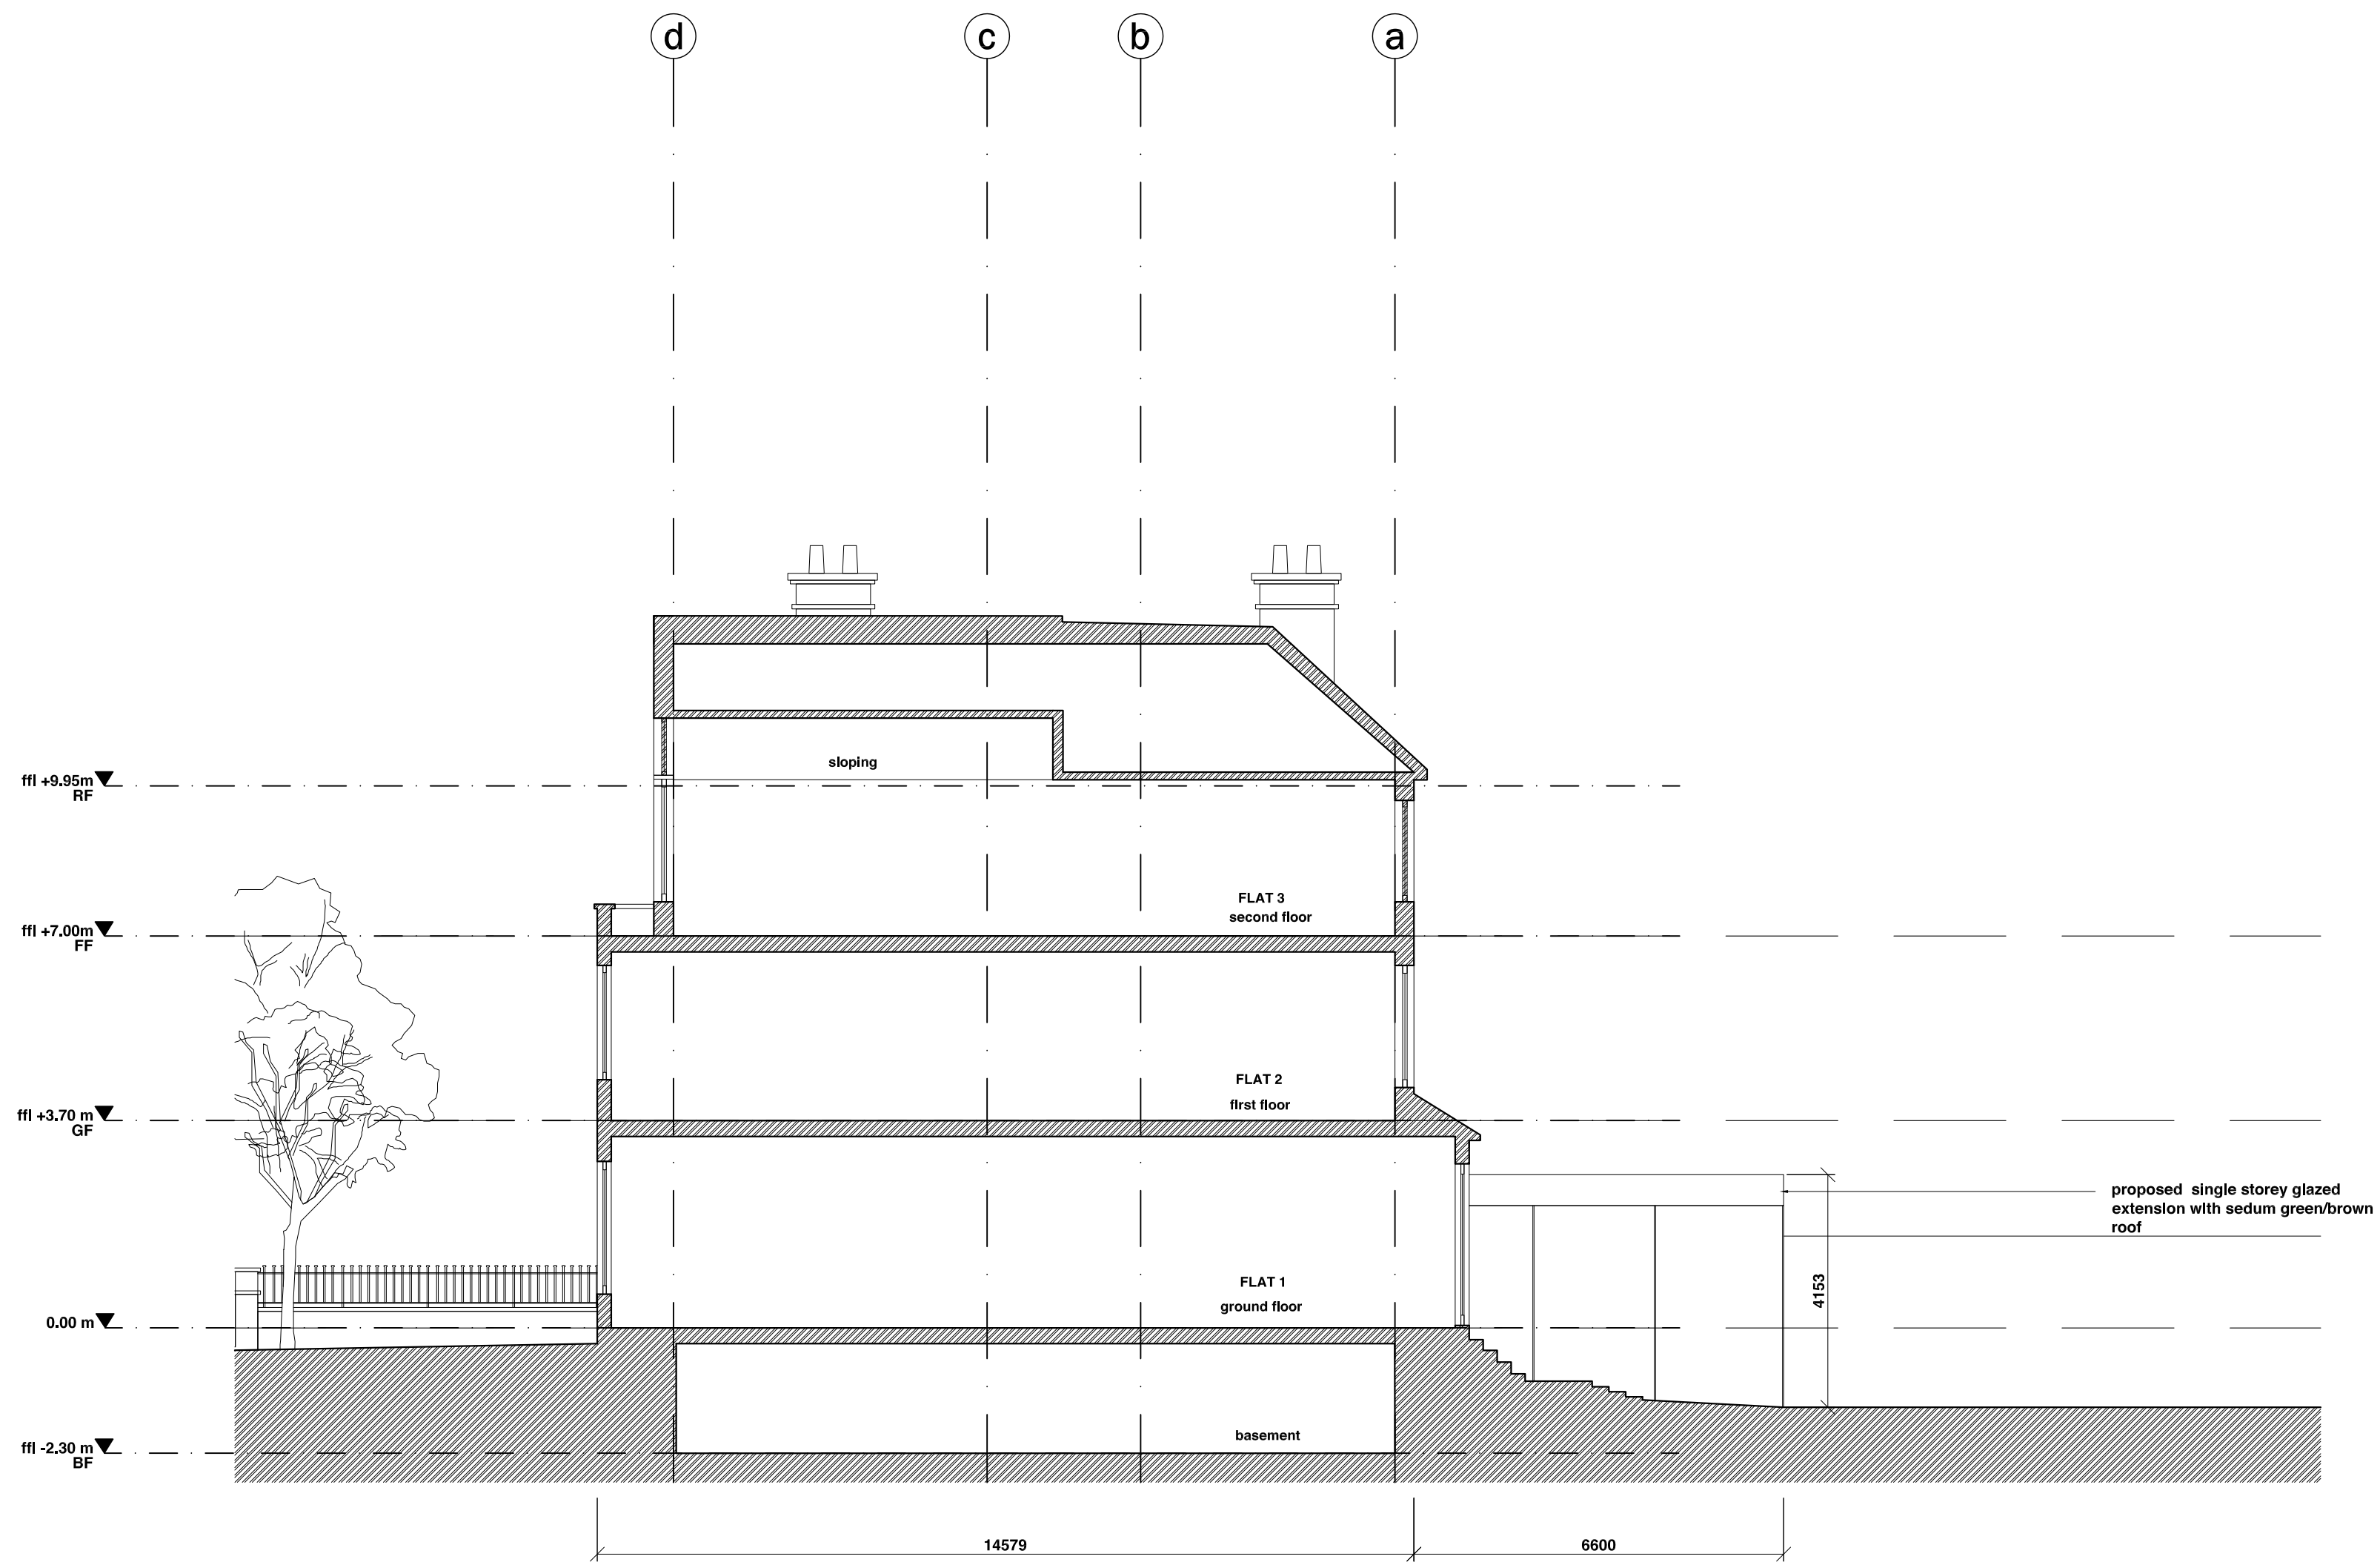

**FOR PLANNING**

REVISION		
no.	date	comment
a	27.11.2015	planning adjustments

15123\_COM\_RAO  
29 Compayne Gardens  
London  
NW6 3DD

title Proposed Long Section B		
no.	scale	rev.
307	1:100 at A2, 1:200 at A4	a
		paper a2, a4
		by fs

Viewport Studio

84 Great Suffolk Street  
London SE1 0BE  
United Kingdom  
viewportstudio.co.uk  
+44(0)20 7033 8763

DO NOT SCALE all dimensions in millimeters © VPS 2015

**B** Long Section B  
Scale: 1:100 @A2, 1:200 @A4

