



GROUND FLOOR PLAN

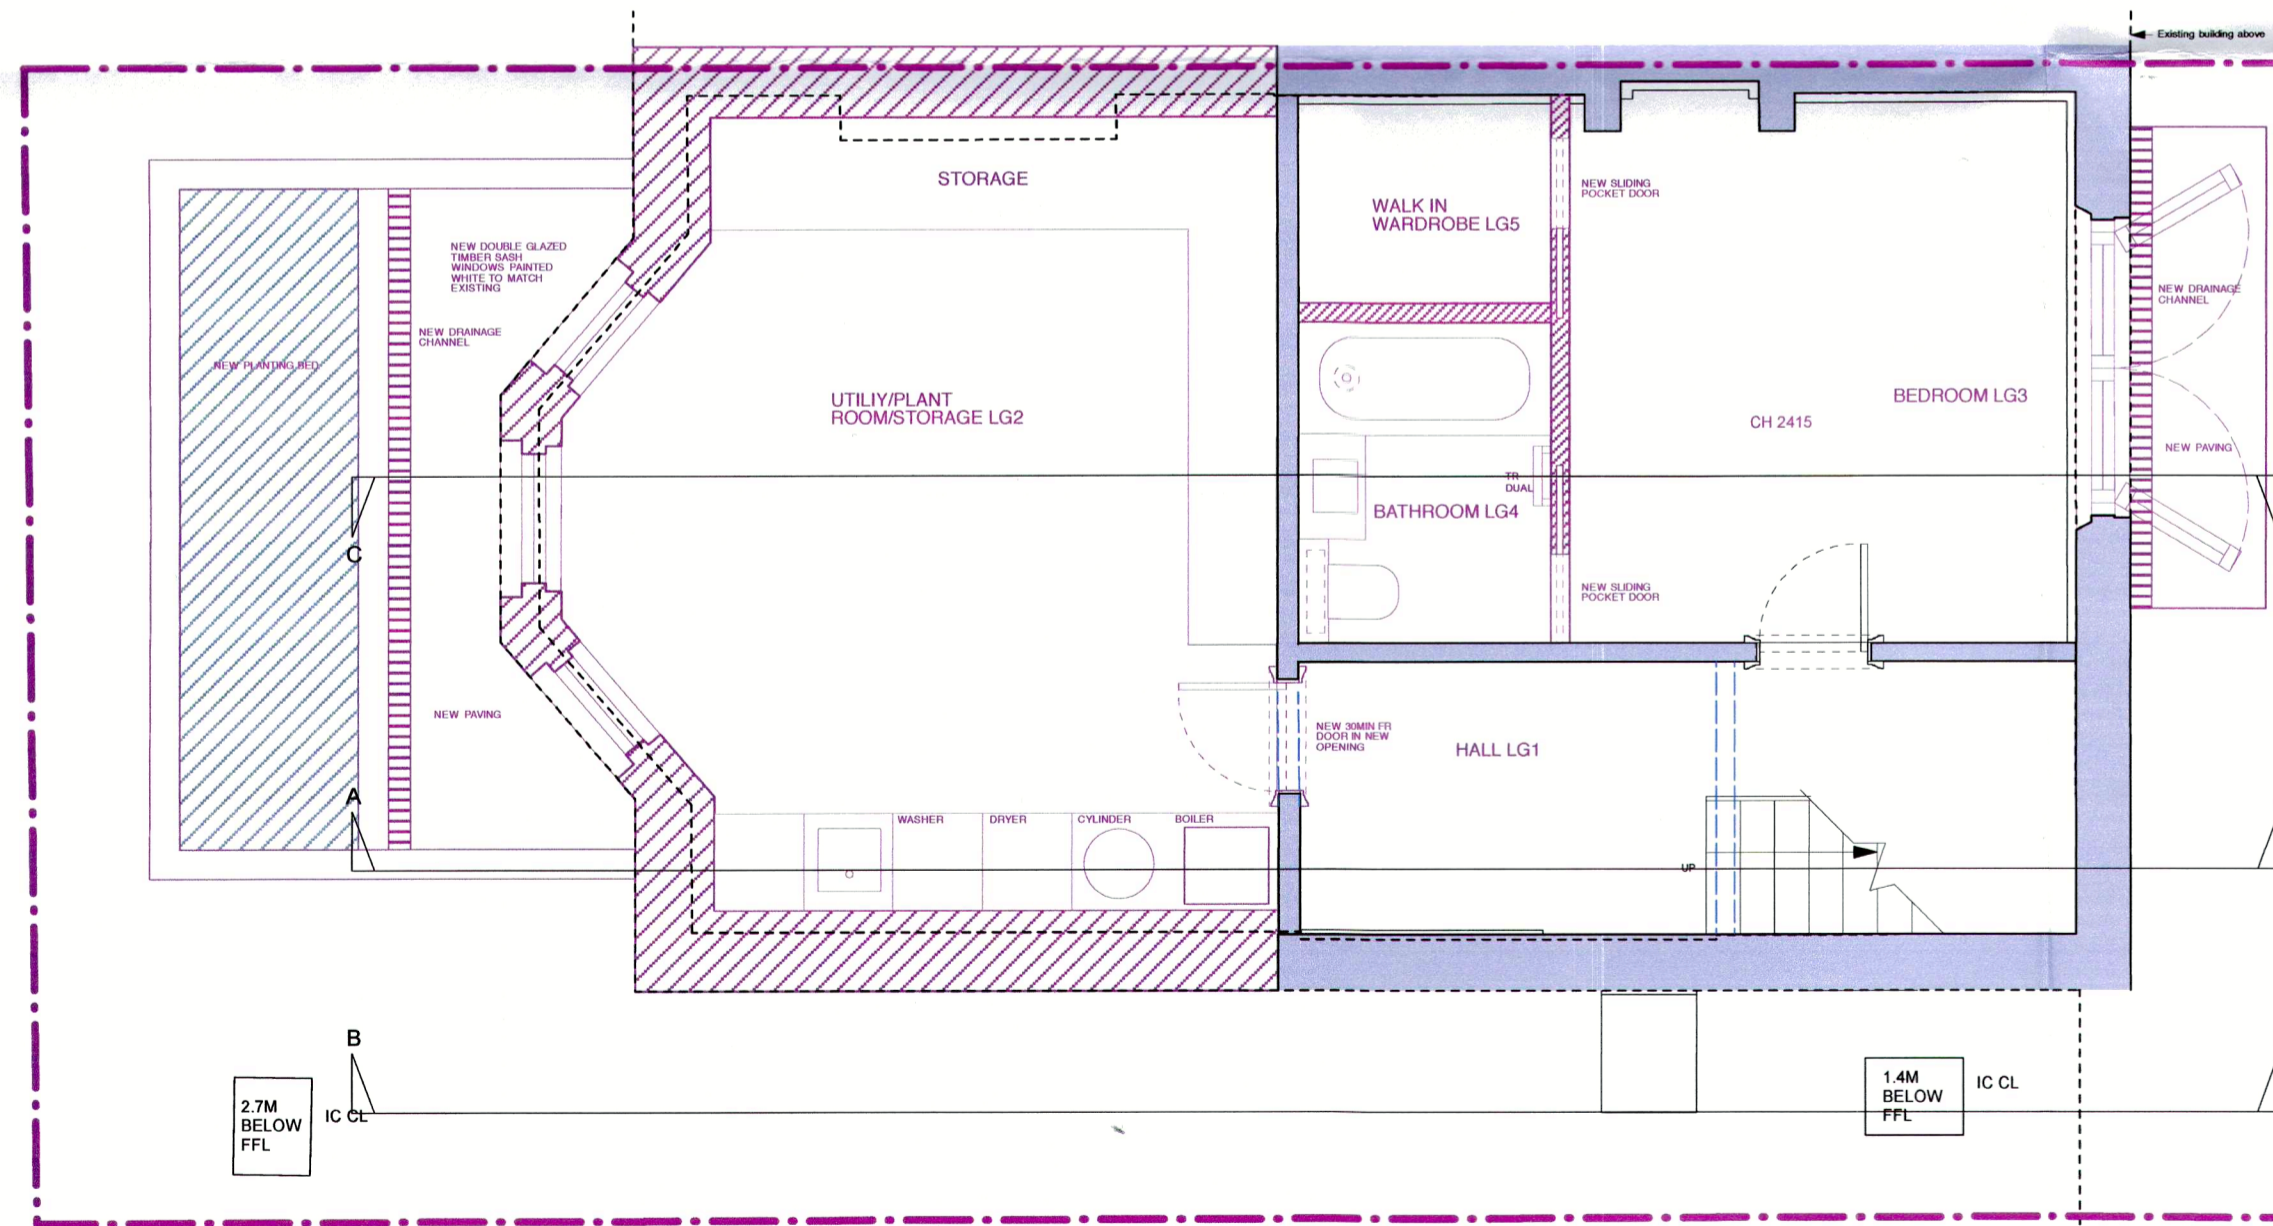

LOWER GROUND FLOOR PLAN

- KEY
- EXISTING
  - - - DEMOLITION
  - PROPOSED

 

**Susan Walker Architects**  
Chartered Architects  
15 Cromwell Road, London SW7 2JB  
tel: 020 7584 9020 fax: 020 7584 7039  
email: office@susanwalkerarchitects.co.uk  
web: www.susanwalkerarchitects.co.uk

client  
JESSICA PRYCE-JONES  
& DAVID SHUKMAN  
scale  
1:50@A2  
date  
OCT 2015  
project  
17 CROFTDOWN ROAD,  
DARTMOUTH PARK, NW5 1EL

drawing title PROPOSED LOWER GROUND + GROUND GA
drawing no. 17CR(PL)110
REVISION NO.: