


SOUTH FRONT ELEVATION



NORTH REAR ELEVATION

- KEY
- EXISTING
  - - - DEMOLITION
  - PROPOSED

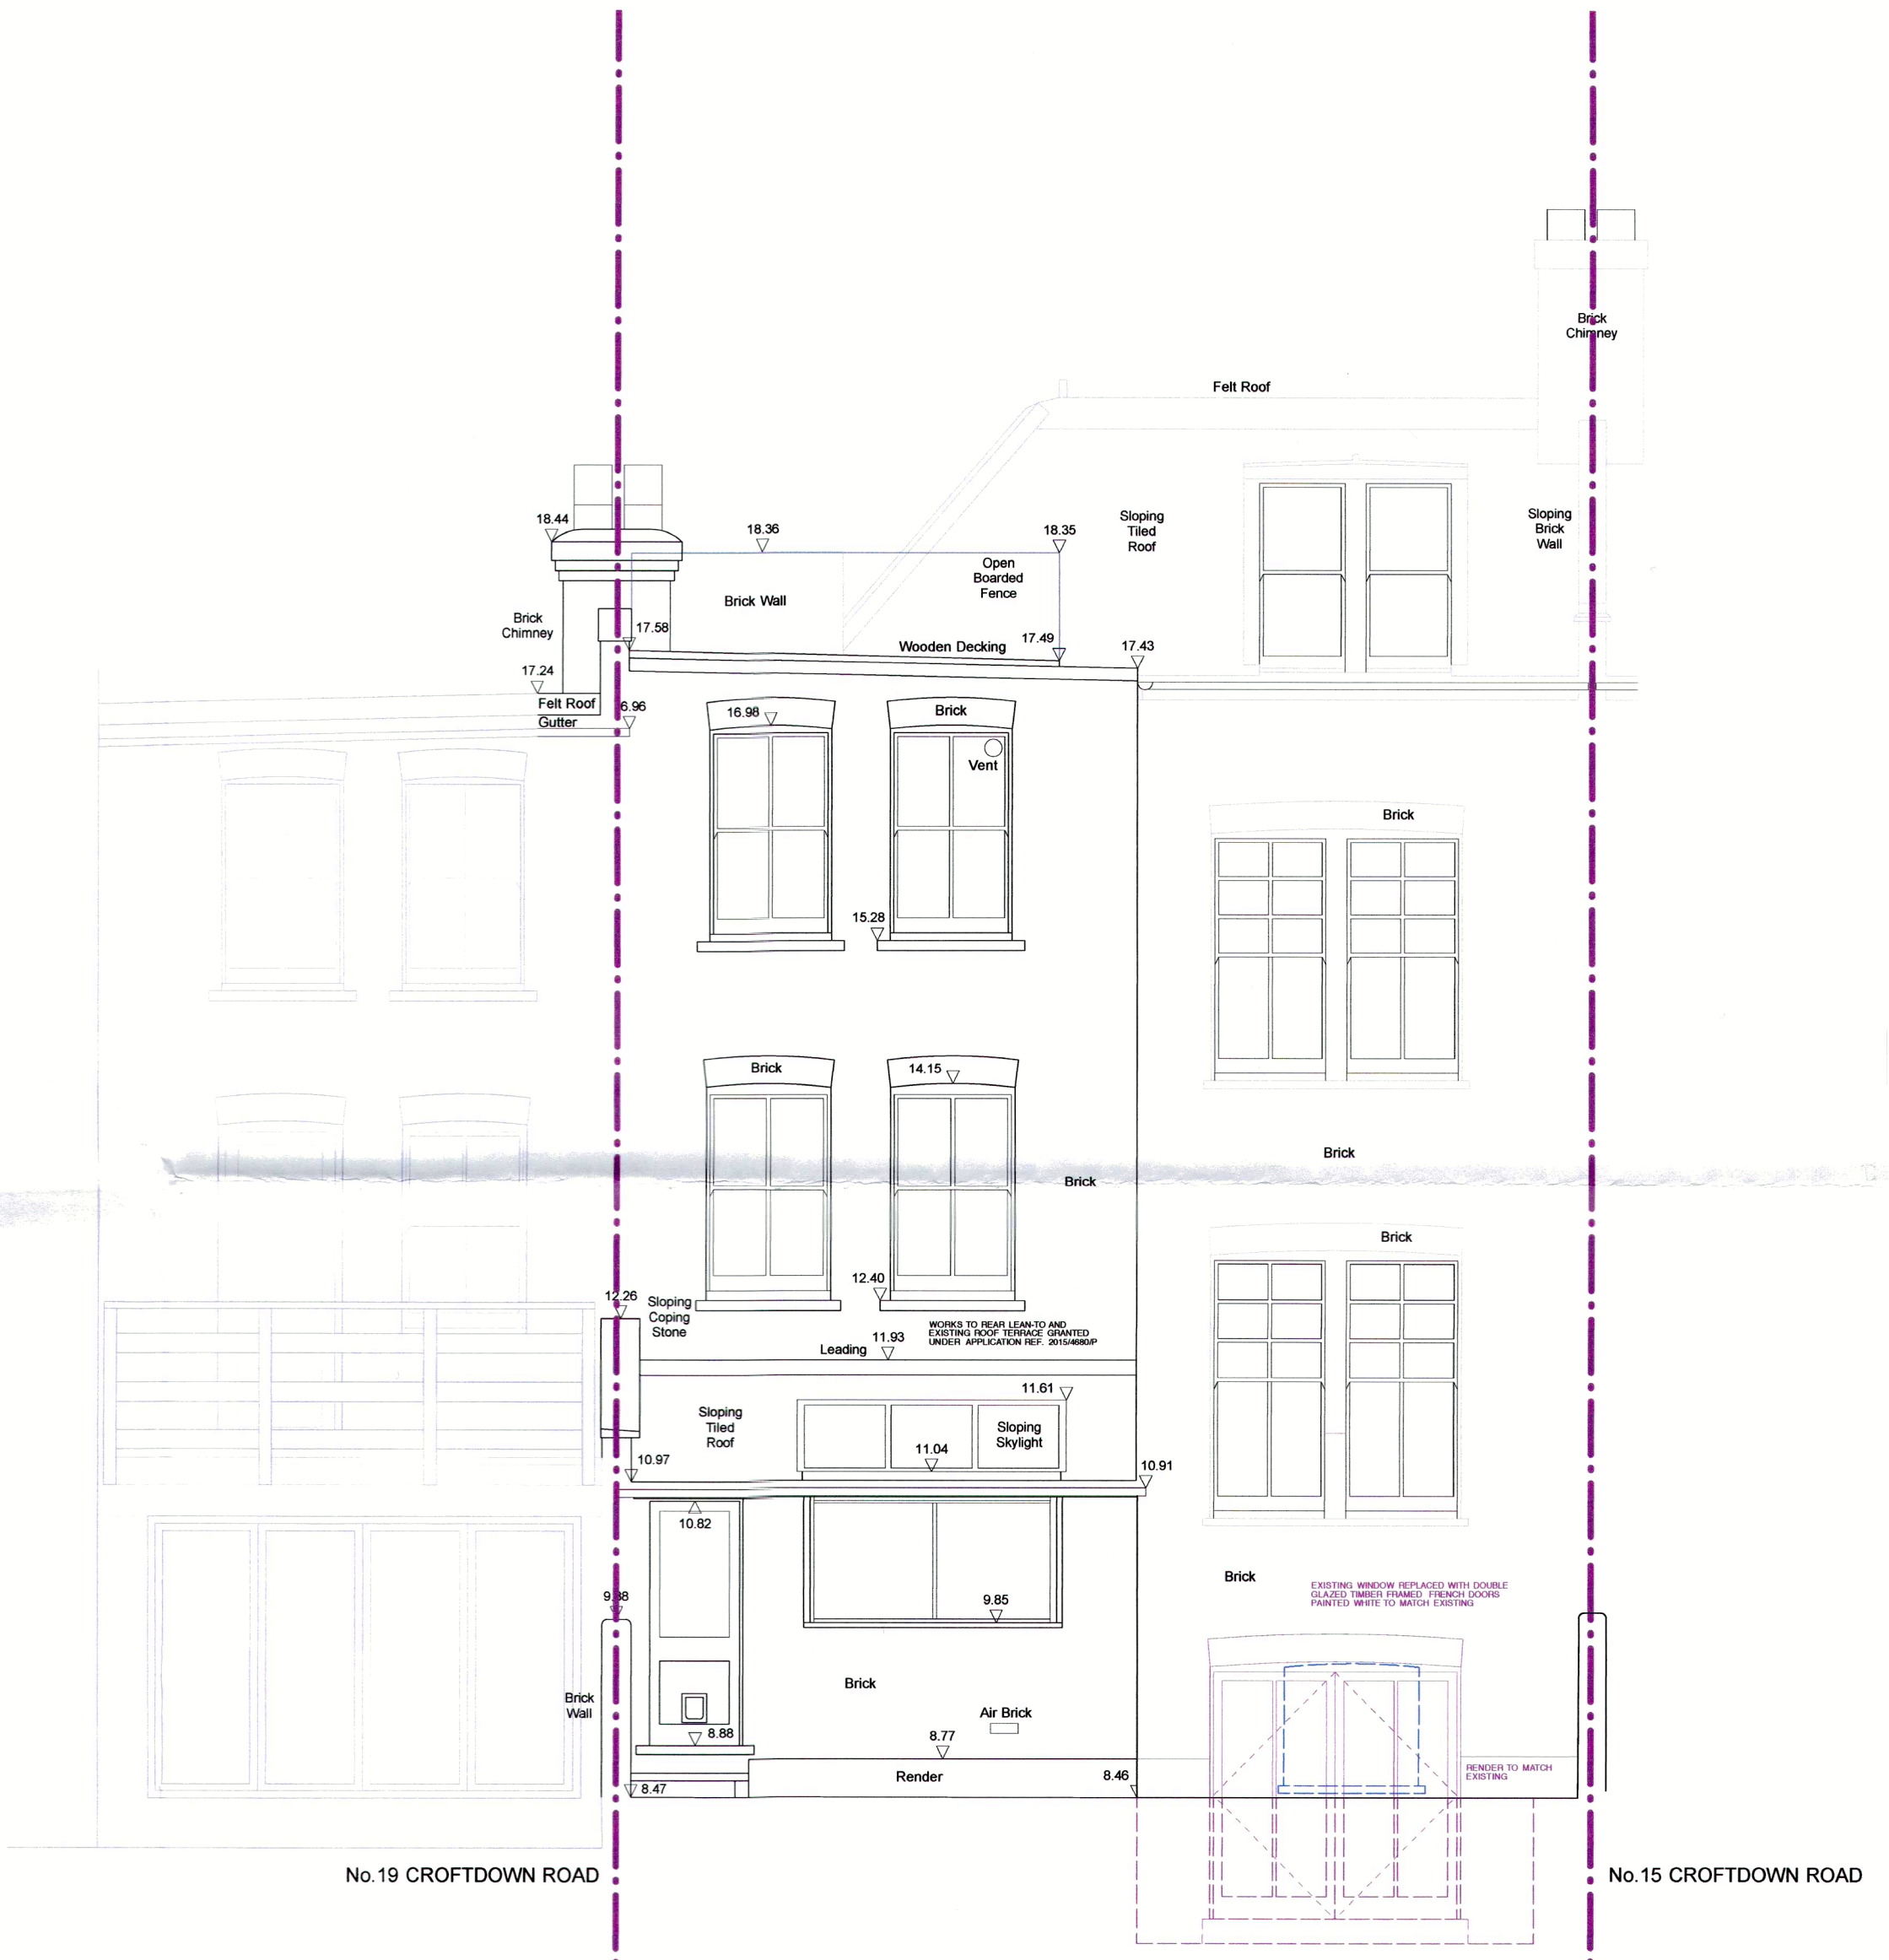

**Susan Walker Architects**  
Chartered Architects

15 Cromwell Road, London SW7 2JB  
tel: 020 7564 9020 fax: 020 7564 7039  
email: office@susanwalkerarchitects.co.uk  
web: www.susanwalkerarchitects.co.uk

client  
JESSICA PRYCE-JONES  
& DAVID SHUKMAN

project  
17 CROFTDOWN ROAD,  
DARTMOUTH PARK, NW5 1EL

scale  
1:50@A2  
date  
OCT 2015

drawing title  
PROPOSED FRONT + REAR  
ELEVATION

drawing no. 17CR(PL)210
REVISION NO.