



notes

this drawing has been plotted from the measured survey internally & externally to the frontage at street level only

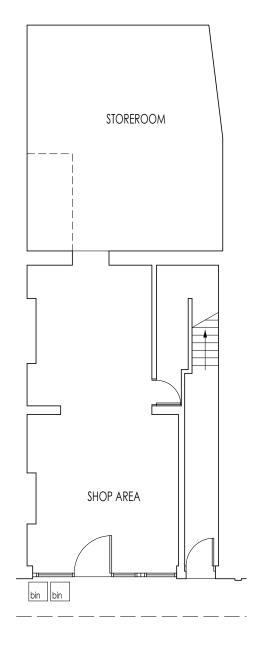

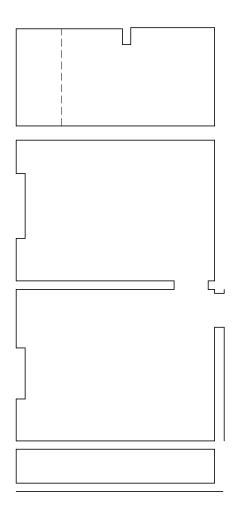

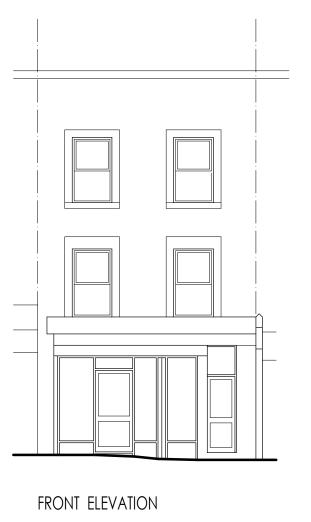

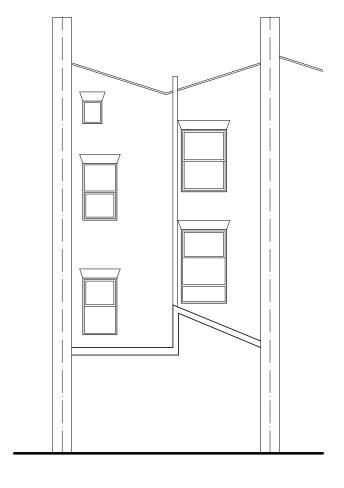

REAR ELEVATION

GROUND FLOOR

BASEMENT

title
FLOOR PLANS & ELEVATIONS - existing
project

112 MALDEN ROAD
CAMDEN . LONDON



client Mr D & Dr P Hirsch			
scale 1:100 @ A3	date 20.11.15	drg no. 15/018.2	