


LOWER GROUND FLOOR PLAN AS EXISTING



GROUND FLOOR PLAN AS EXISTING

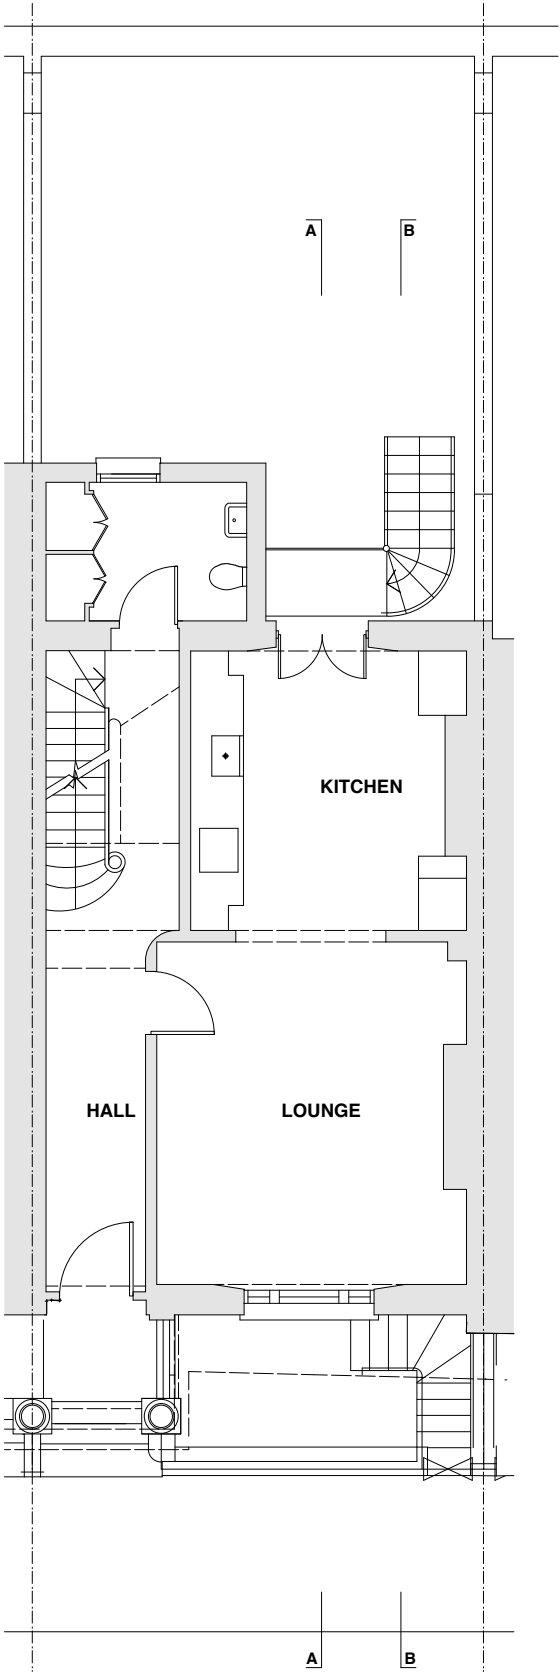

© 2013 Syte Architects Limited

drawing is copyright

all figured dimensions - do not scale dimensions from drawing

if the drawing contains the copyright in any way the architect's use is for reference only and is not to be used for construction

drawing is to be used in conjunction with structural engineer's drawings and specifications

**INFORMATION ISSUE**

revision notes

A 03.12.15 Minor amendments

**syte**  
ARCHITECTS

31-33 Renswick Street London W1F 8TS T 020 7734 8310 F 020 7734 6301

client

Lauren Child & Adrian Darbshire


project

31 Chalcot Square  
London NW1 8YA


drawing title

Lower Ground &  
Ground Floor Plans  
as existing


date	drawn by	revision
Aug 2014	JM	A
scale	checked by	drawing
1:50@A1	OB	231.100

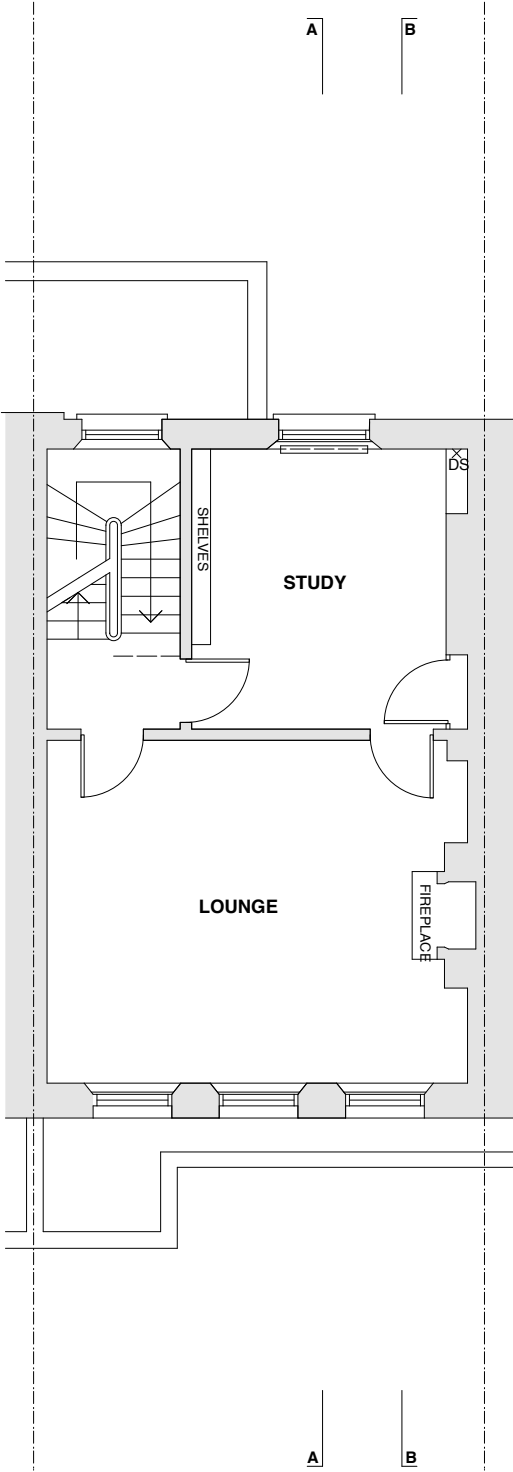


FIRST FLOOR PLAN AS EXISTING

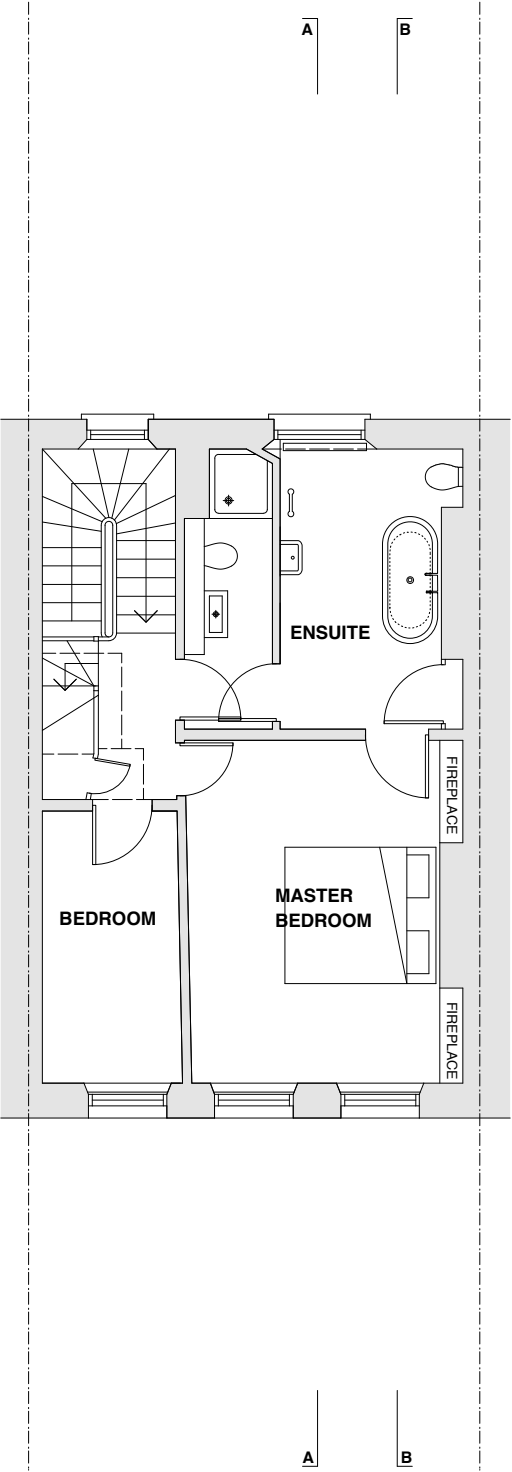

SECOND FLOOR PLAN AS EXISTING

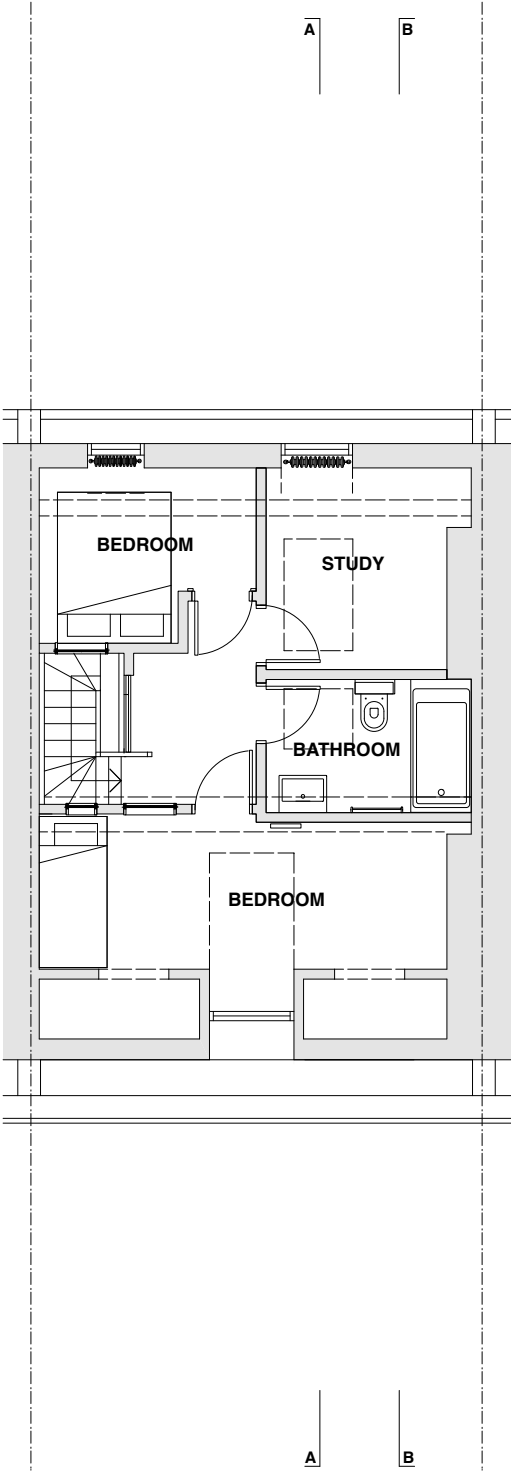

THIRD FLOOR PLAN AS EXISTING

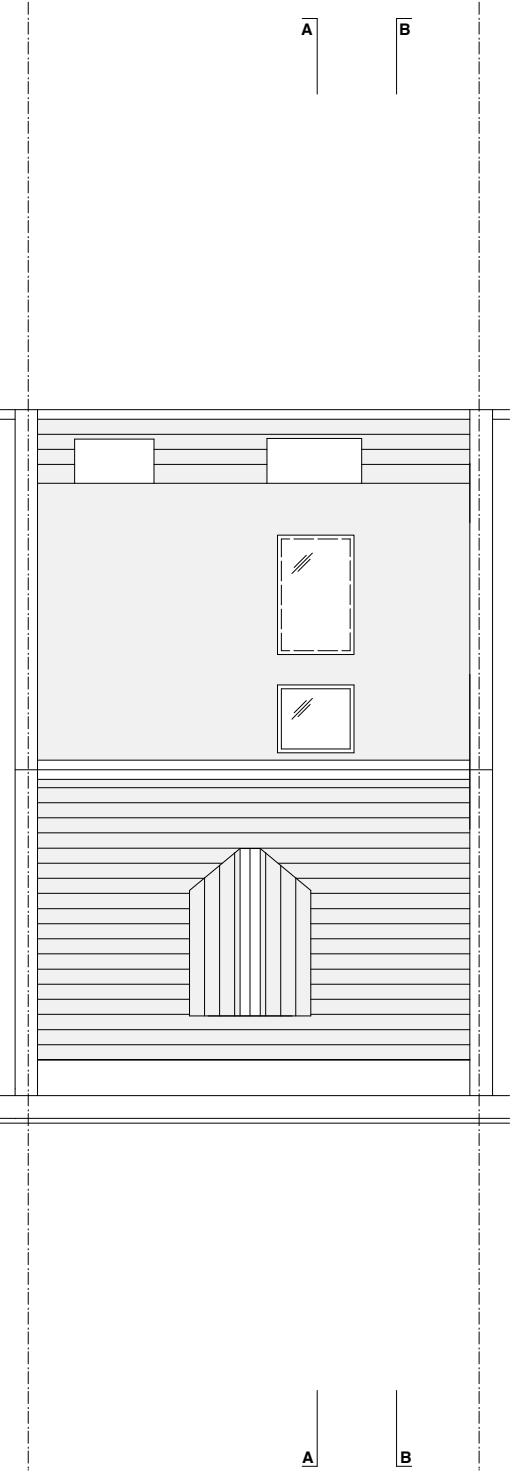

ROOF PLAN AS EXISTING







STREET ELEVATION AS EXISTING



REAR ELEVATION AS EXISTING

 

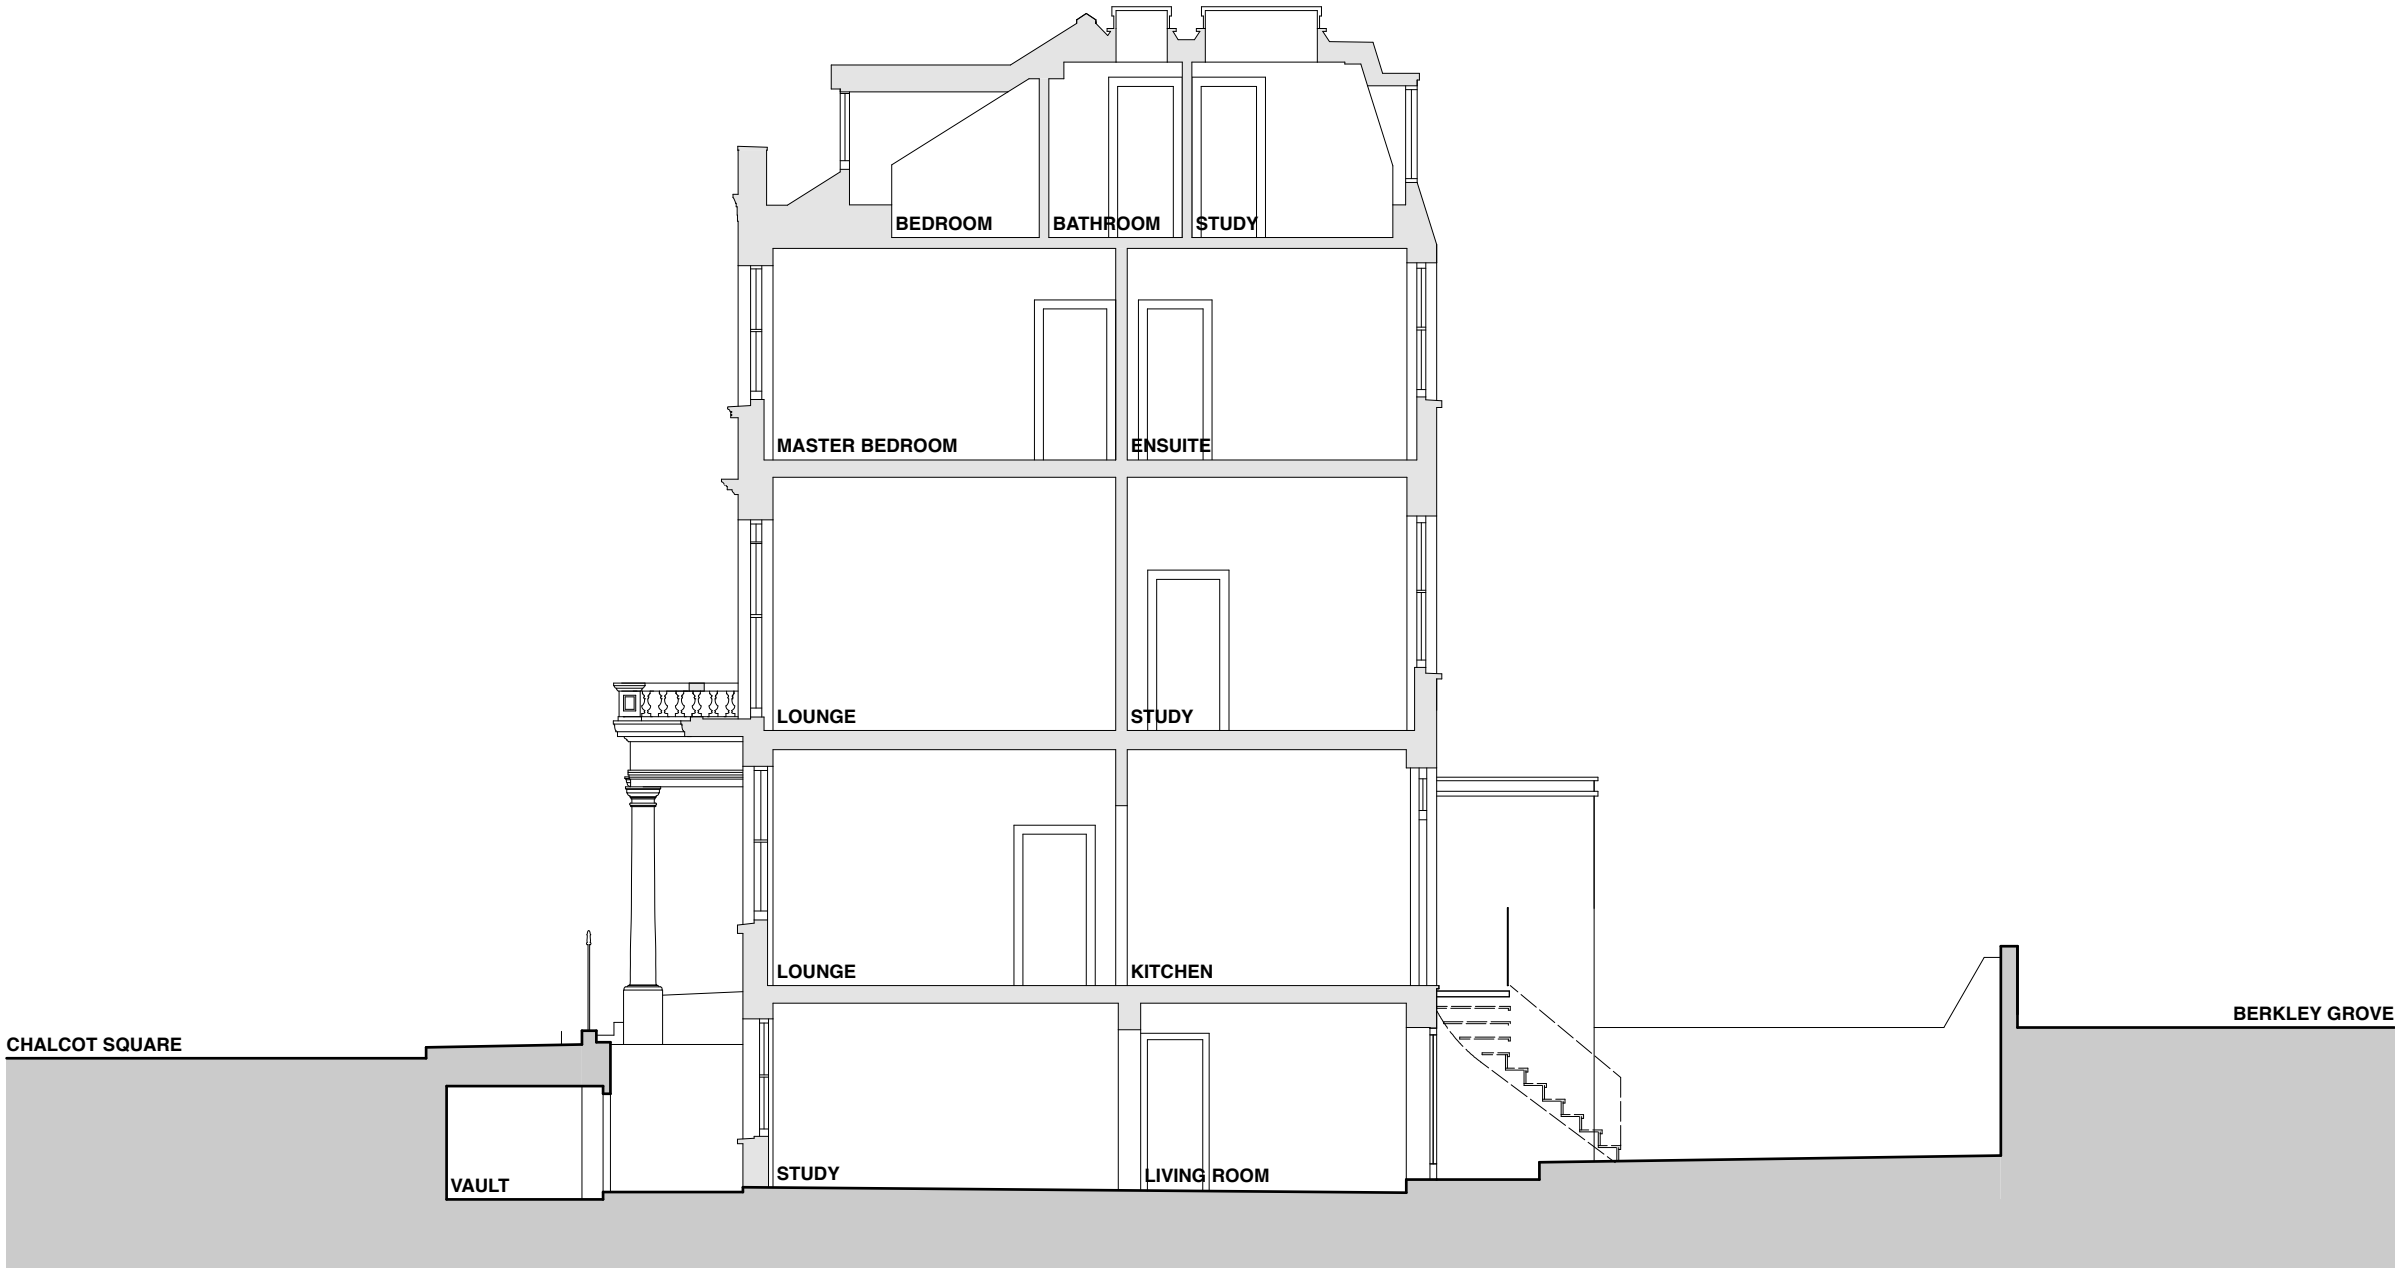

SECTION AA AS EXISTING



If this drawing exceeds the quantities in any way the architect's fee to be referred to the scale of construction.  
Drawing to be read in conjunction with structural engineering drawings and specifications.

**INFORMATION ISSUE**

revision notes

**syte**

22-24 Newark Street, London, W1F 8TS, T: 020 7754 8316, F: 020 7754 8301

Client

Lauren Child & Adrian Darbshire


project

31 Chalcot Square  
London NW1 8YA

drawing title

Section AA  
as existing

date	drawn by	revision
Aug 2014	JM	/
scale	checked by	drawing
1:50@A1	OB	231.130

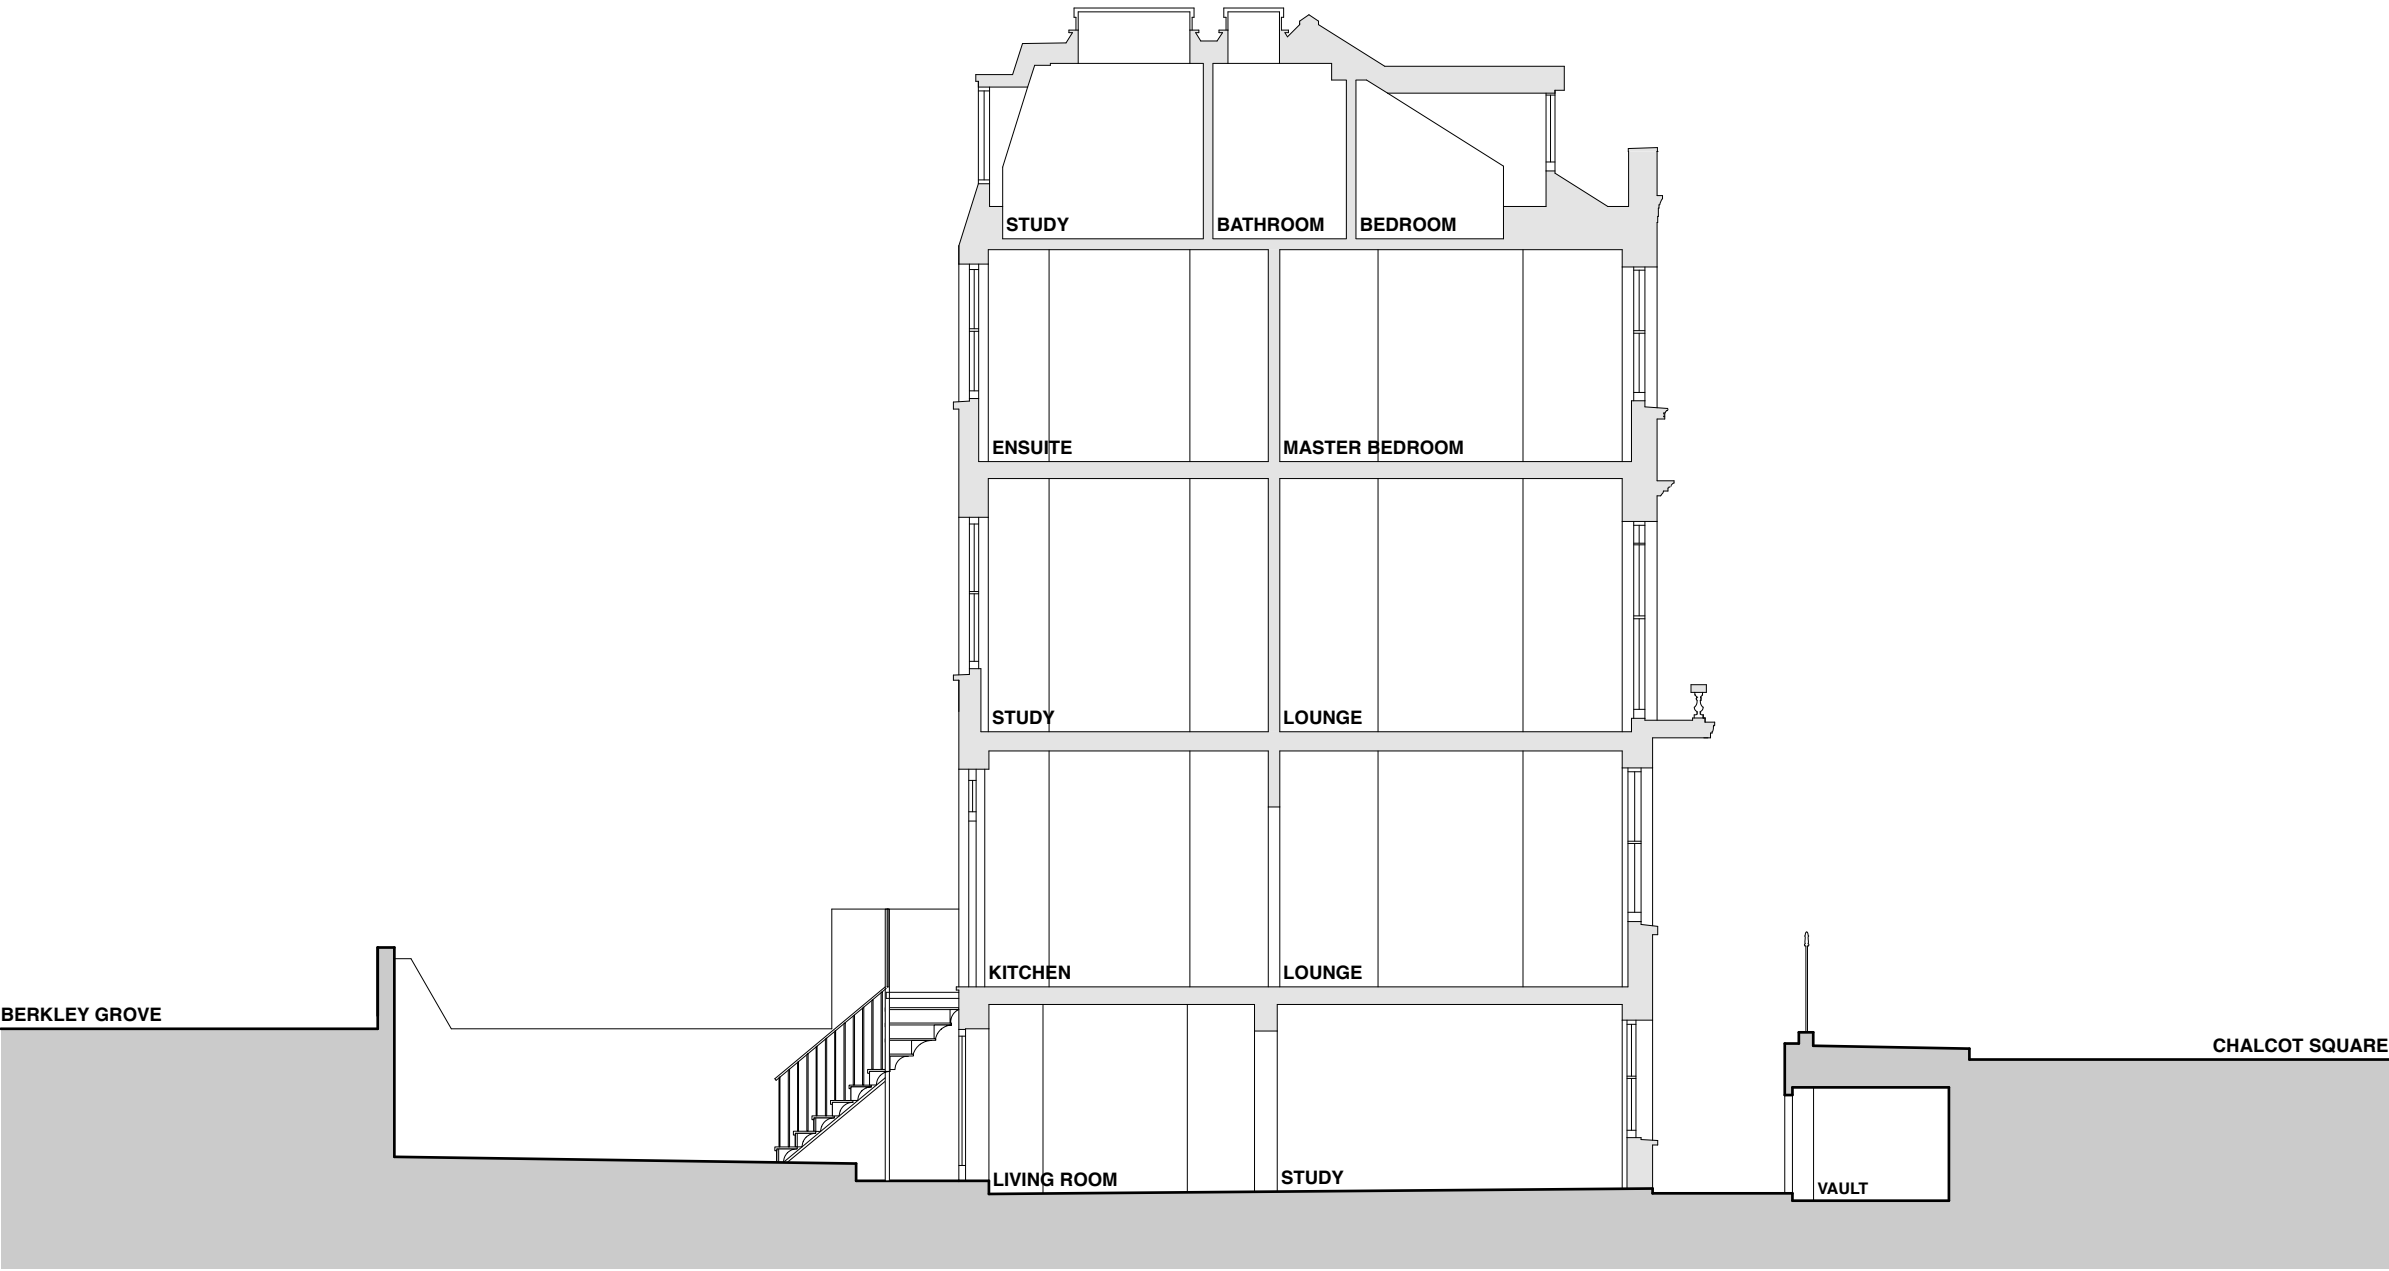

SECTION BB AS EXISTING



If this drawing exceeds the quantities in any way the architect will be informed before work is commenced.  
Drawing to be read in conjunction with structural engineering drawings and specifications.

INFORMATION ISSUE

revision notes

syte

02-86 Newark Street, London, W1F 8TS, UK  
T: 020 7754 8316 F: 020 7754 8301

Client

Lauren Child & Adrian Darbshire  
project

31 Chalcot Square  
London NW1 8YA  
drawing title

Section BB as existing			
date	drawn by	revision	
Aug 2014	JM	/	
scale	checked by	drawing	
1:50@A1	OB	231.131	