




FIRST FLOOR PLAN

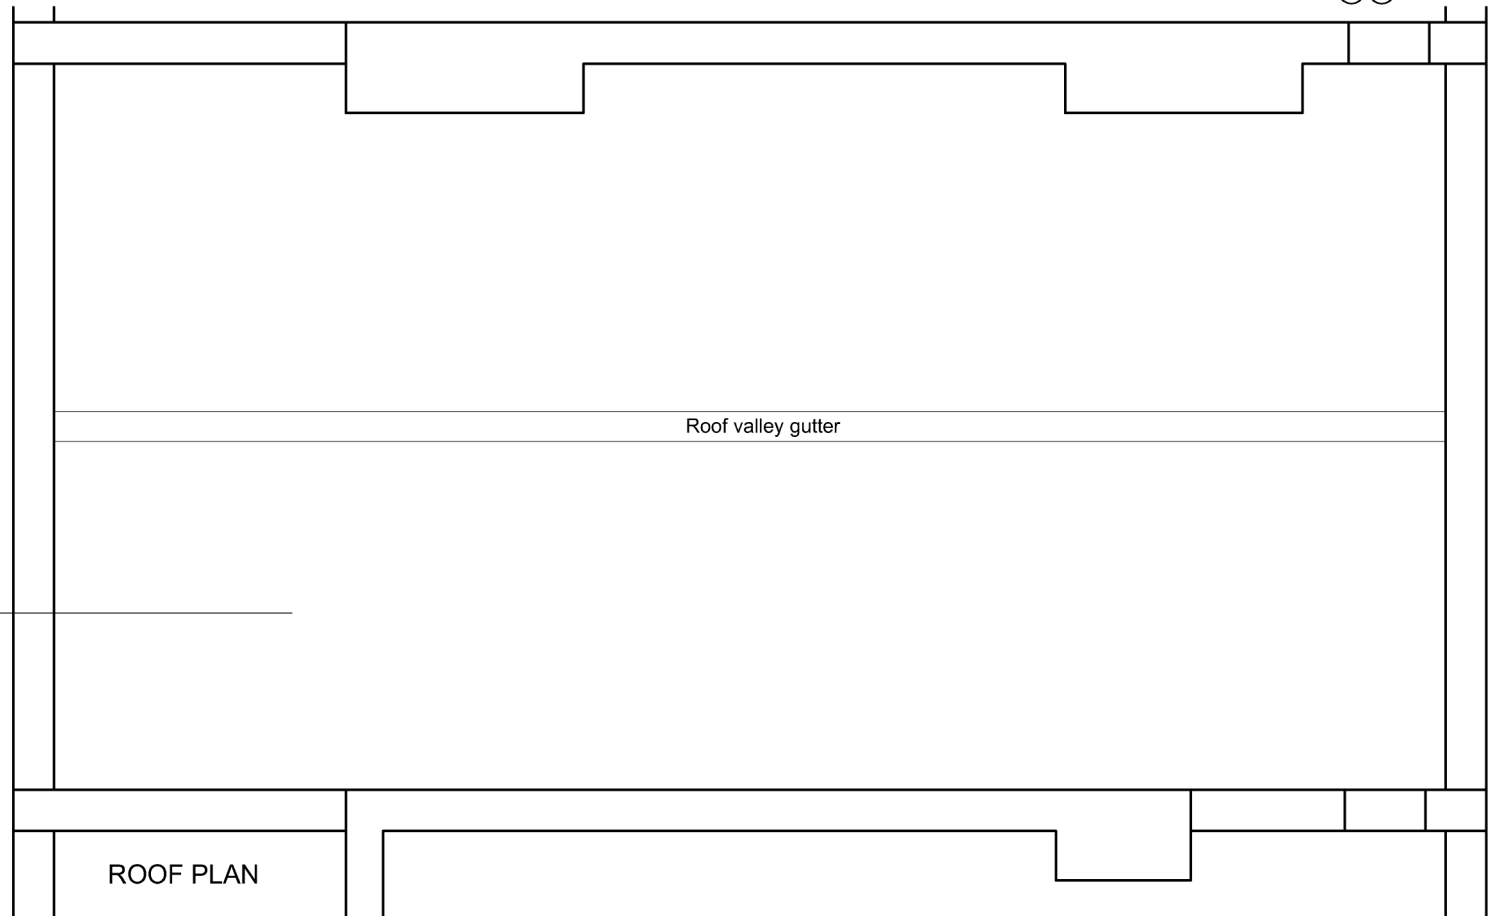


ROOF PLAN

 

SCALE BAR @1:50

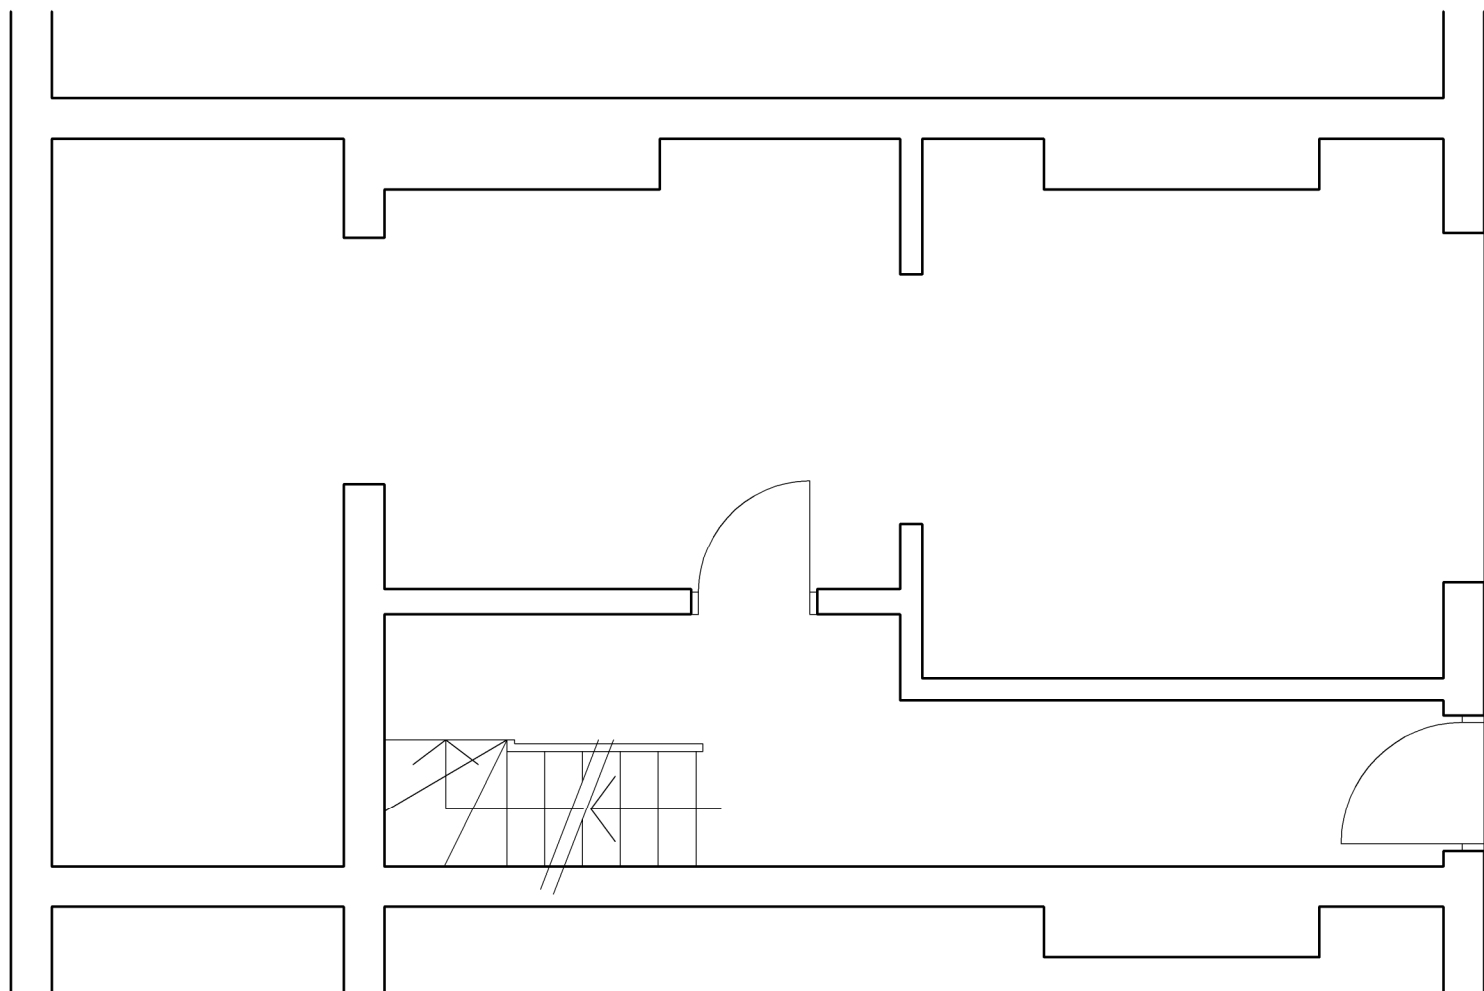

GROUND FLOOR PLAN

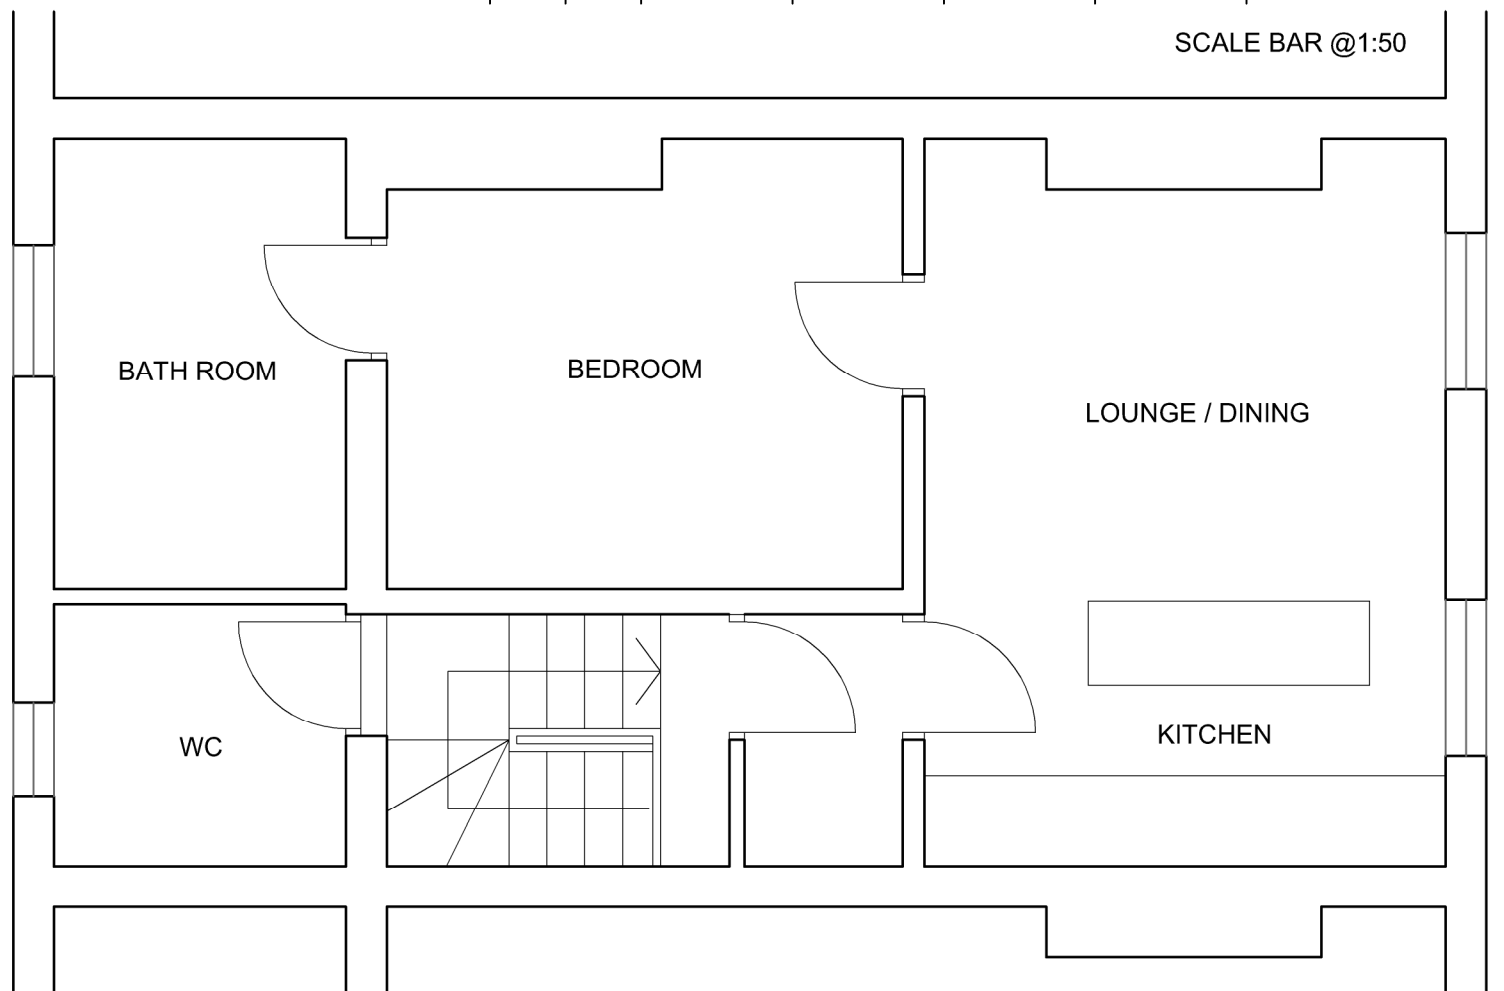

SECOND FLOOR PLAN

<p><b>GERALD W WARREN</b> (Architectural Services) 77 Broomgrove Gardens Edgware Middx. HA8 5RJ 07788 756 107 email: gerald.warren@ntlworld.com</p>	<p>Project Name: Mr. Tyrone Williams 233 Royal College St, Camden Town, NW1 9LT</p>	<p>Project Number: 21505-L</p>	<p><b>01</b></p>
	<p>Drawing Title: Existing Floor Plans</p>	<p>Date: 03-12-15   Scale: 1:50 @ A3</p>	