



01 Proposed Front Elevation_Single Door_Pediment Option 2
1:20

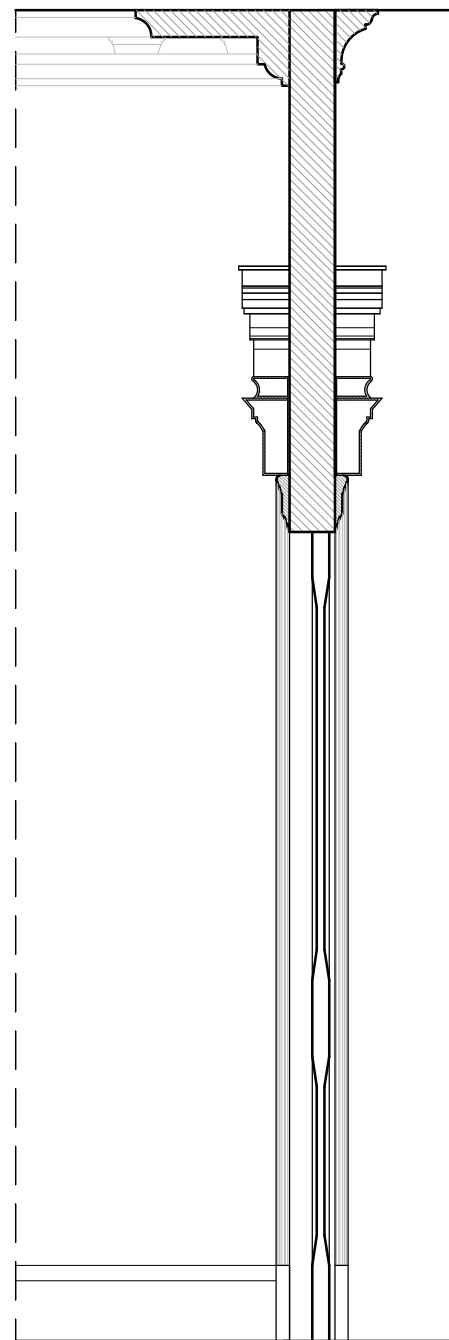

02 Proposed Section_Pediment Option 2
1:20

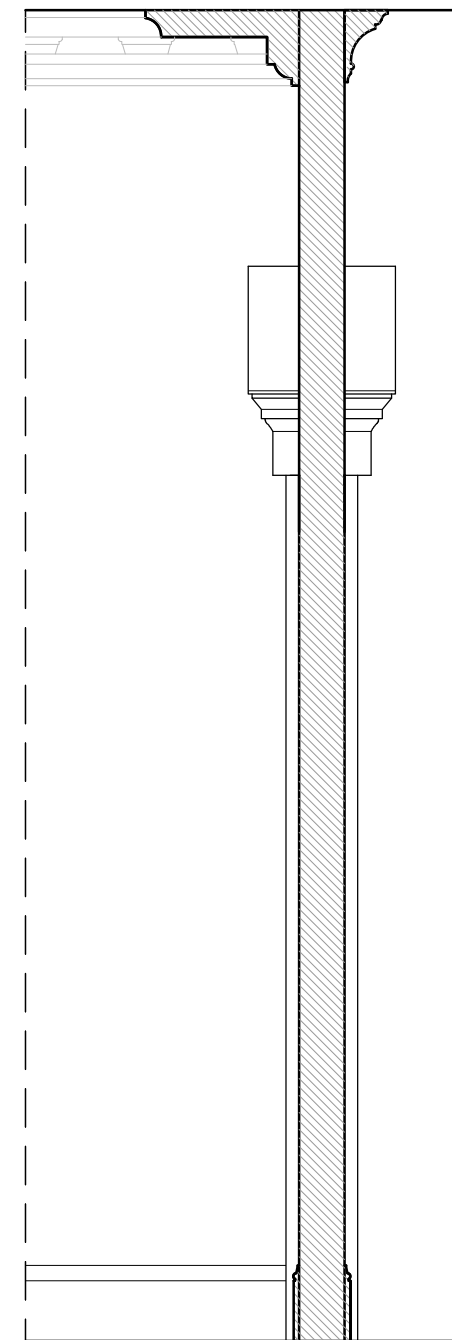

03 Proposed Side Elevation_Pediment Option 2
1:20

NOTE:
The proposal is to install the pediment showed in this drawing over all the internal single doors that are indicated in the drawings from A1400 to A1405

All measurements are to be checked and confirmed on site by the contractor.

All dimensions are in mm unless otherwise stated.

FOR INFORMATION ONLY

Rev.	Date	Check

tomèf
ARCHITECTURE
INTERIORDSIGN
132-134 Lots Road
Unit 108
World's End Studios
SW10 0RJ London
T +44 20 7349 7199

Client
TB

Project
10 Chester Terrace

Title
Proposed Decorative Pediment Option 2_Single Door

Job No	Originator	Scale 1:20 @ A3	Number	Revision 00
Date 1.12.2015	Location —	Drawn by —	A1417	