


The content of this document is strictly CONFIDENTIAL. Any unauthorised copying, disclosure or distribution of the material and information in this document is strictly forbidden.

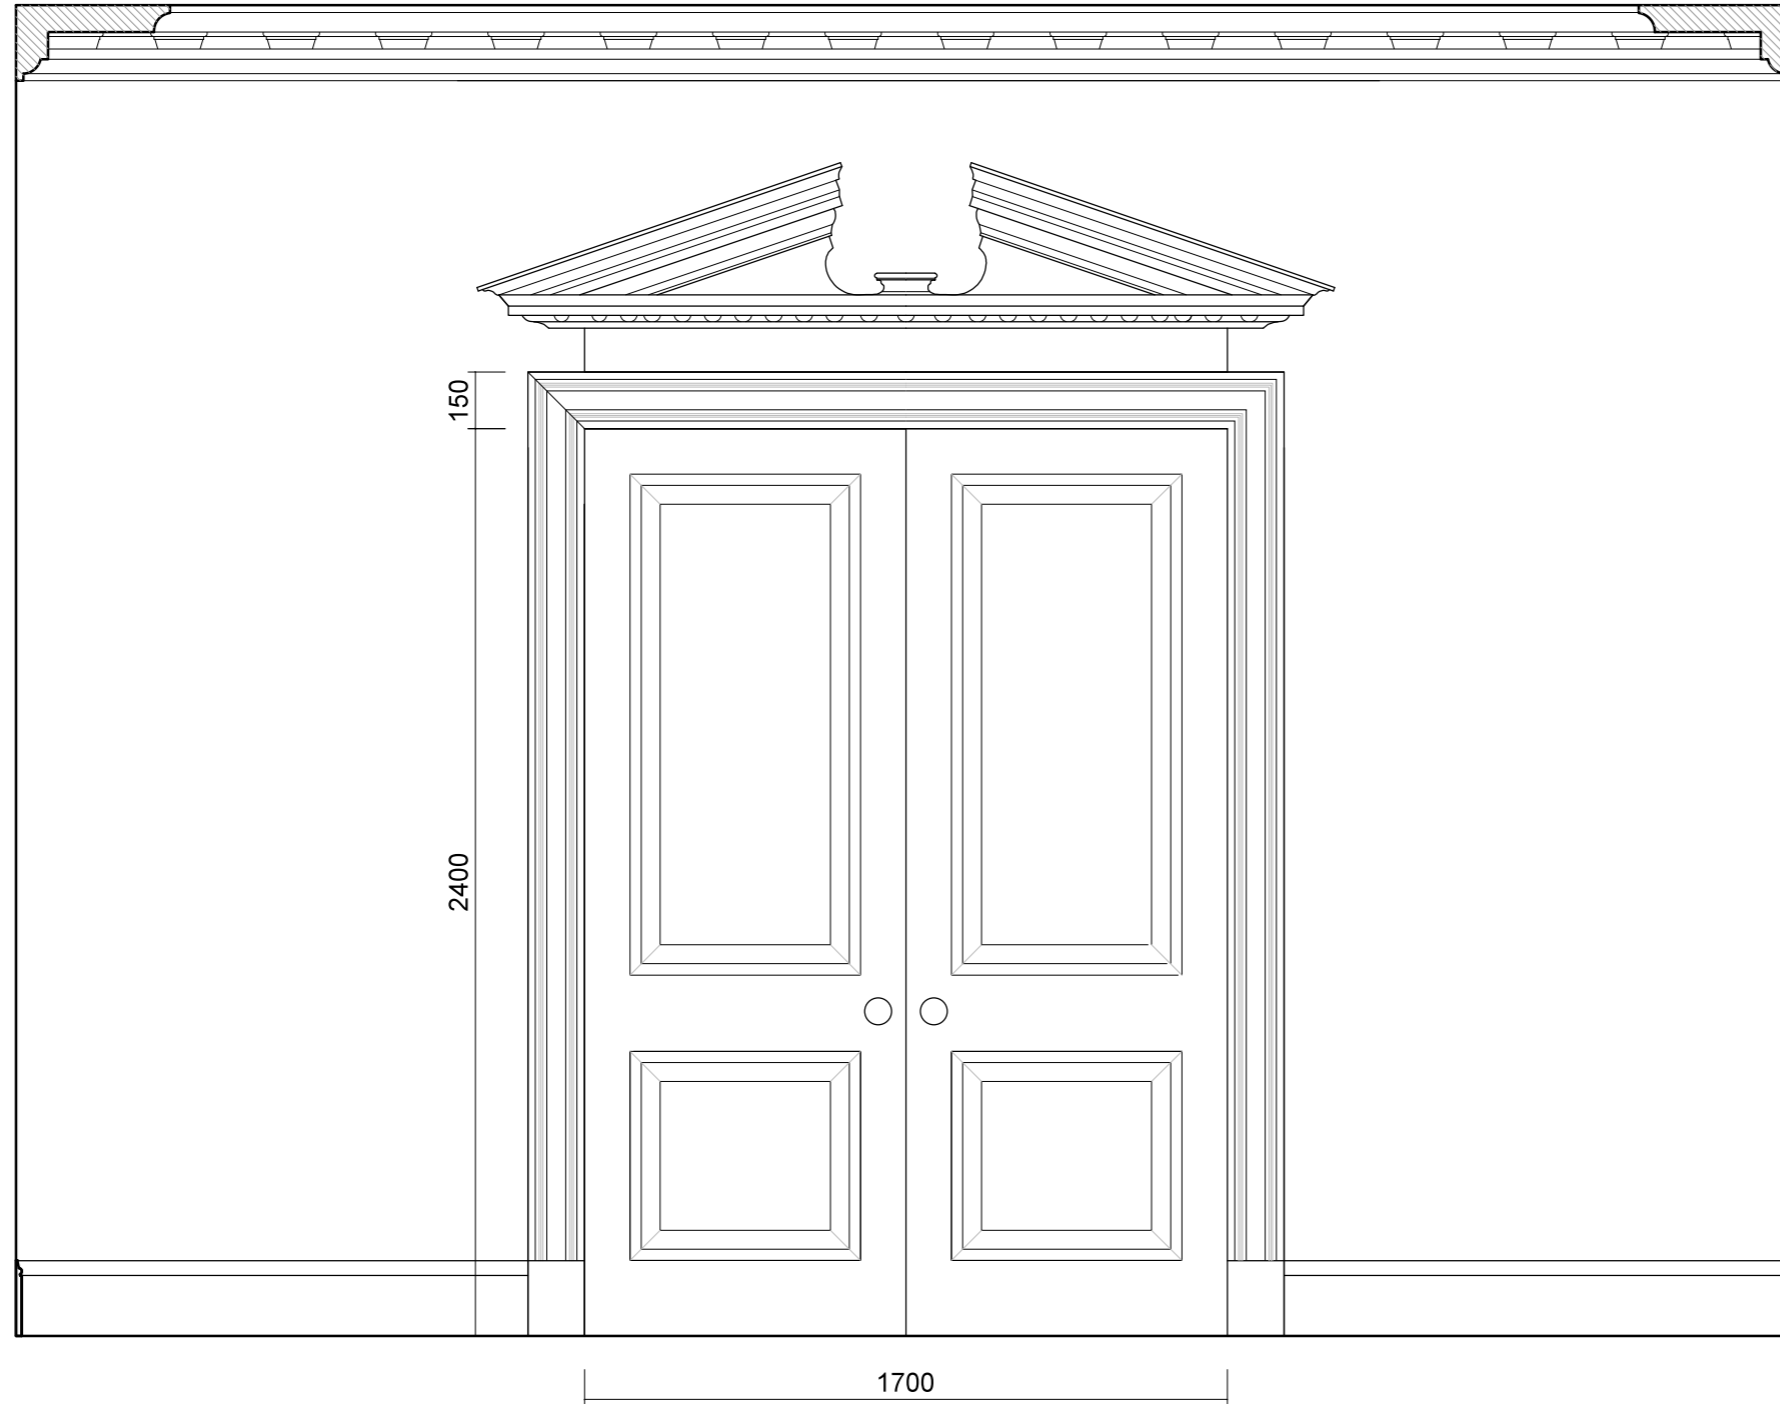

All measurements are to be checked and confirmed on site by the contractor.

All dimensions are in mm unless otherwise stated.

FOR INFORMATION ONLY

Rev.	Date	Description	Checked

Rev.	Date	Description	Checked
01	16.09.2015	Panel Dimensions Amendments	

tomèf
ARCHITECTURE
INTERIORDESIGN
132-134 Lots Road
Unit 108
World's End Studios
SW10 0RJ London
T +44 20 7349 7199

Client
TB

Project
10 Chester Terrace

Title
**Proposed
Decorative Pediment Option 2_
Double Door**

Job No	Originator	Scale	Number	Revision
		1:20 @ A3		00
Date	Location	Drawn by	A1418	
1.12.2015				

01 Proposed Front Elevation_Double Door_Pediment Option 2
1:20