

PLANNING

Address: **258 KILBURN HIGH ROAD,  
KILBURN, LONDON  
NW6 2BR**

Project: **Proposed Development**

Client: \*



Date: **July 2015**

F:\ACAD\258 Kilburn Rd\258 Kilburn Road - July 2015.DWG


REV.

# EXISTING BASEMENT FLOOR PLAN

Scale 1:50 @ A3

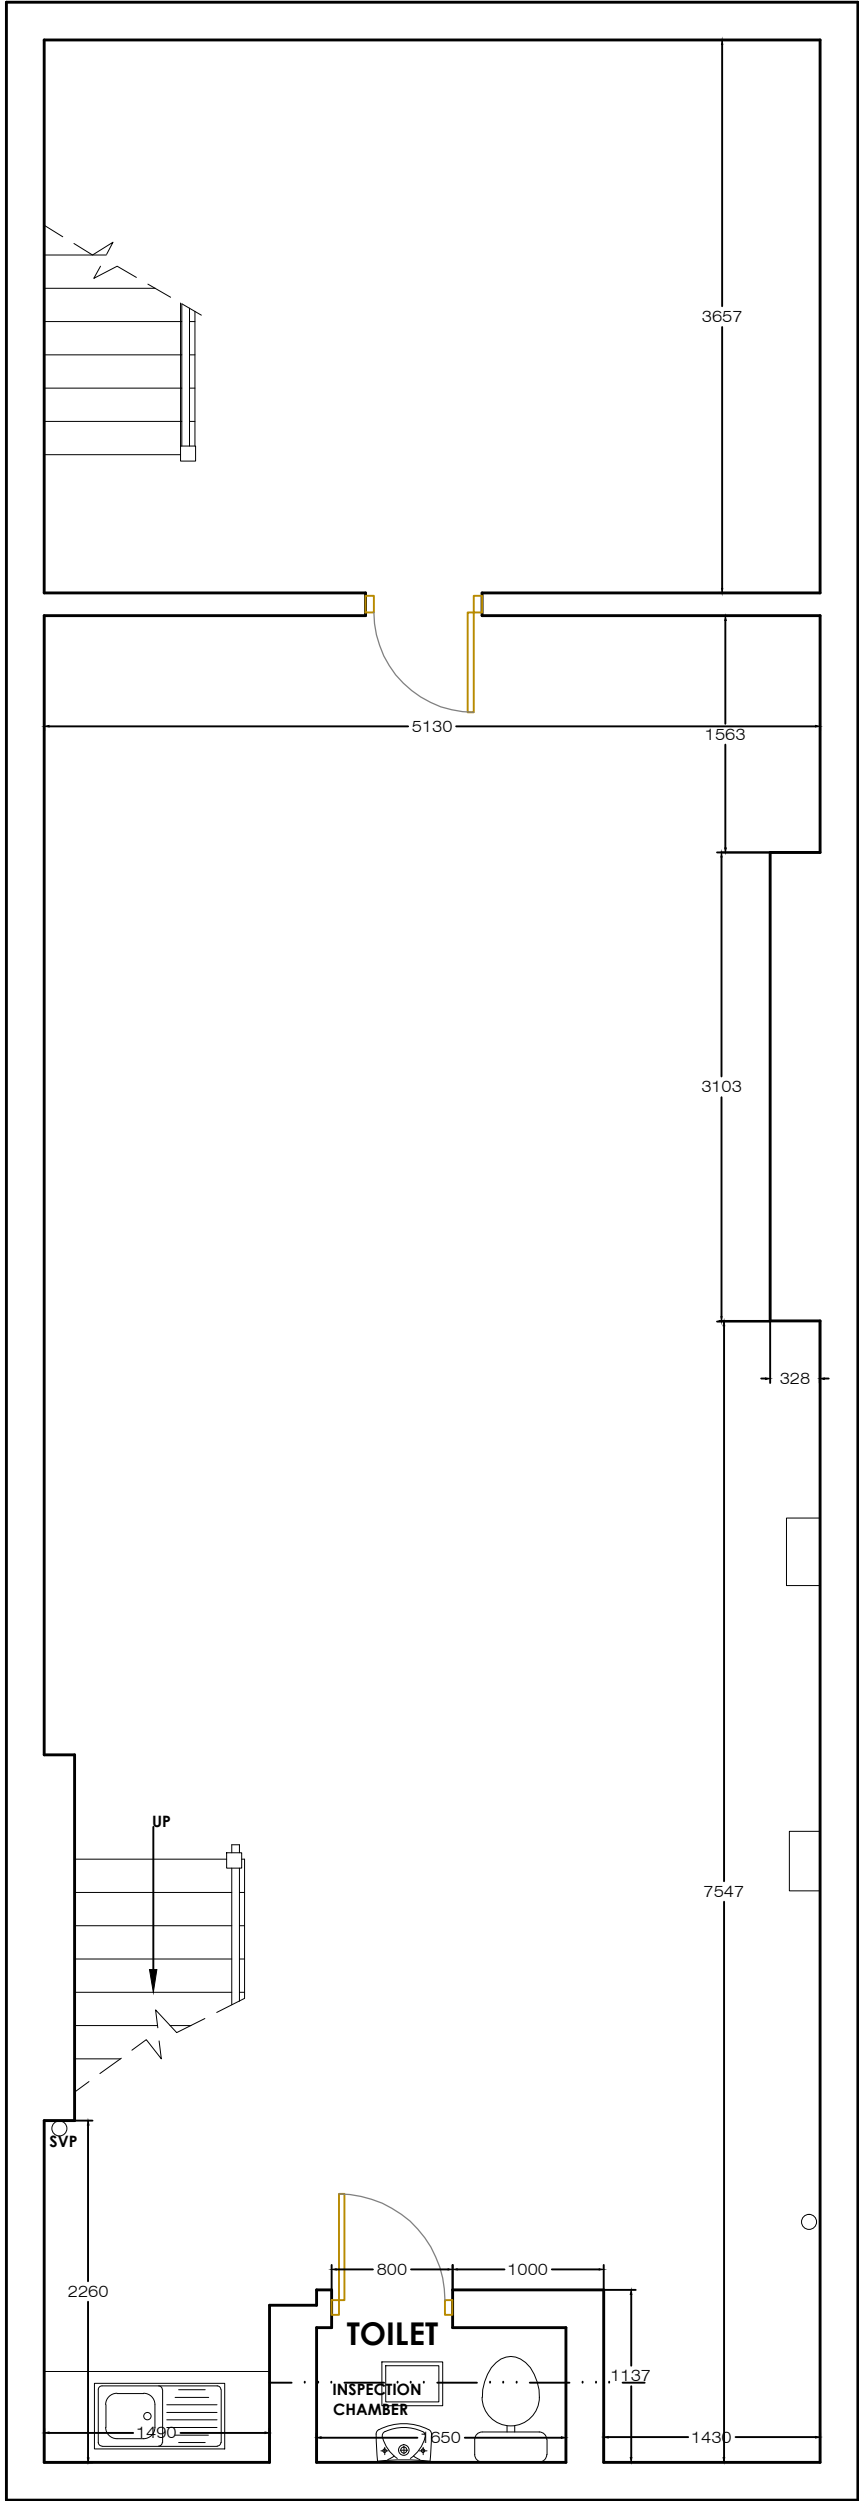 

# EXISTING BASEMENT FLOOR PLAN

 

**Preliminary**

Client

Project  
258 KILBURN HIGH ROAD,  
KILBURN, LONDON NW6 2BR

Drawing Title  
EXISTING FLOOR PLAN

**E RILEY ASSOCIATES**  
CHARTERED SURVEYORS  
8 HUXLEY PLACE  
PALMERS GREEN, LONDON N13 5SU



© COPYRIGHT

Scale:	CAD Filename:
1:50 of A3	H:\Acad\258 Kilburn High Rd\258 Kilburn High Rd - July 2015.Dwg
Date:	Drawing No:
July 2015	1407-P01
	Revision:

© COPYRIGHT

# EXISTING GROUND FLOOR PLAN

Scale 1:50 @ A3

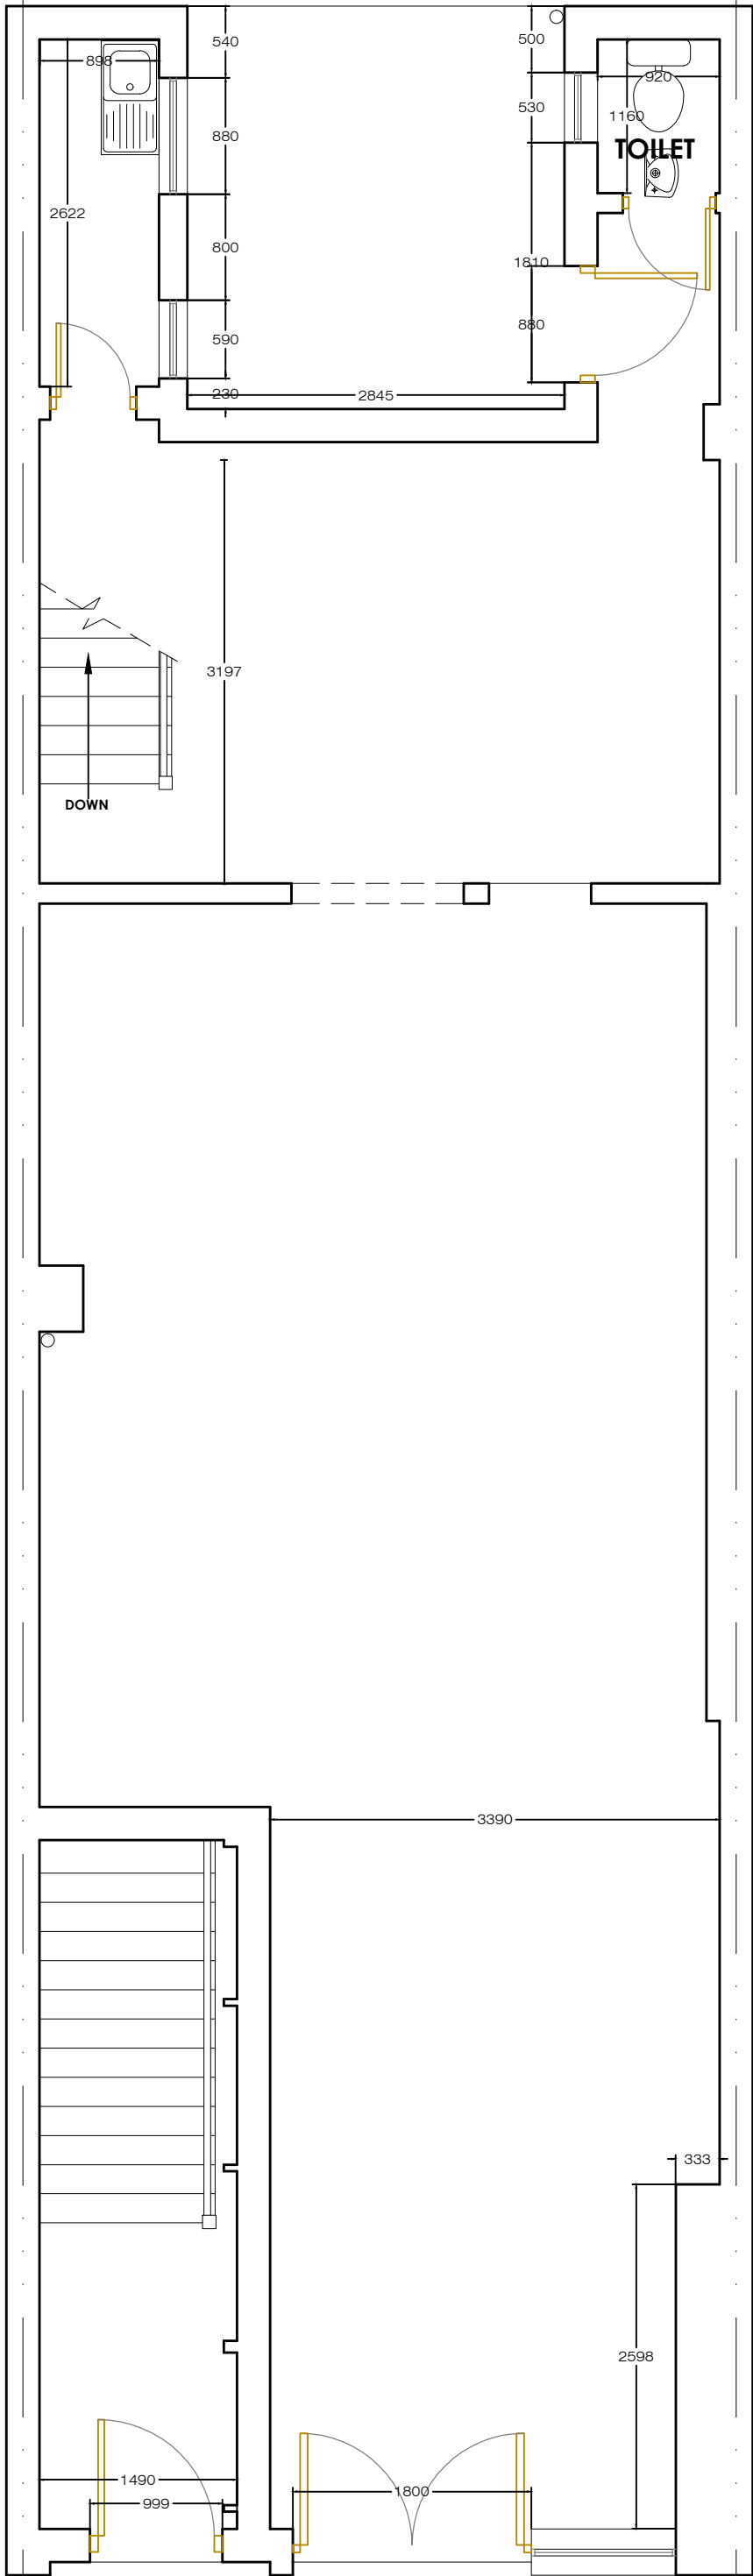 

# EXISTING GROUND FLOOR PLAN



**Preliminary**

Client: .

Project: 258 KILBURN HIGH ROAD,  
KILBURN, LONDON NW6 2BR

Drawing Title: EXISTING GROUND FLOOR PLAN


**E RILEY ASSOCIATES**  
CHARTERED SURVEYORS  
8 HUXLEY PLACE  
PALMERS GREEN, LONDON N13 5SU  
© COPYRIGHT

Scale: 1:50 of A3	CAD Filename: H:\Acad\258 Kilburn High Rd\258 Kilburn High Rd - July 2015.Dwg	Revision:
Date: July 2015	Drawing No: 1407-P03	

© COPYRIGHT

# EXISTING SECTION & ELEVATION


Scale 1:100 & @ A3

 


**EXISTING  
FRONT  
ELEVATION**

**EXISTING  
REAR  
ELEVATION**

**EXISTING  
FLANK  
ELEVATION**

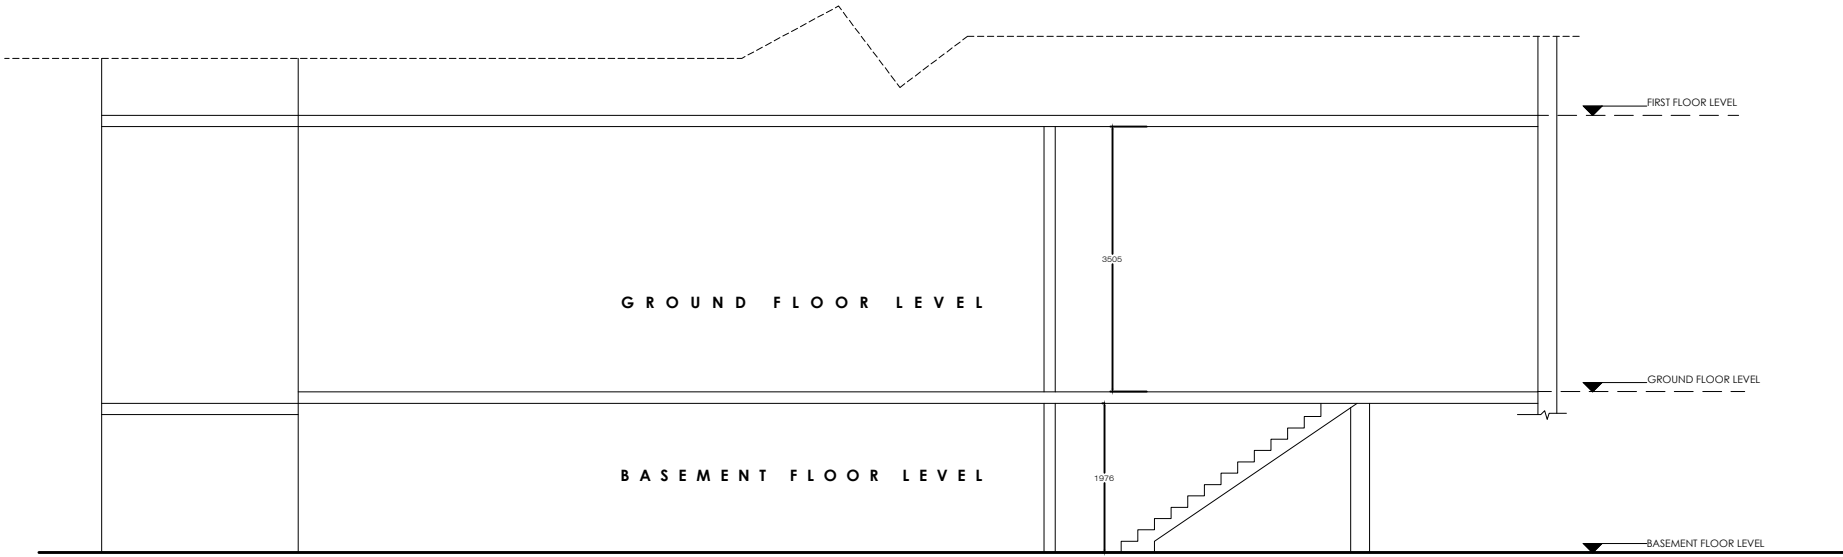

**EXISTING SECTION**

 

**Preliminary**

Client: .

Project: 258 KILBURN HIGH ROAD,  
KILBURN, LONDON NW6 2BR

Drawing Title: EXISTING SECTION & FRONT ELEVATION

**E RILEY ASSOCIATES**  
CHARTERED SURVEYORS  
8 HUXLEY PLACE  
PALMERS GREEN, LONDON N13 5SU



© COPYRIGHT

Scale:	CAD Filename:	
<b>1:100 @ A3</b>	H:\Acad\258 Kilburn High Rd\258 Kilburn High Rd - July 2015.Dwg	
Date:	Drawing No:	Revision:
July 2015	1407-P03	

© COPYRIGHT

# PROPOSED BASEMENT FLOOR PLAN

Scale 1:50 @ A3

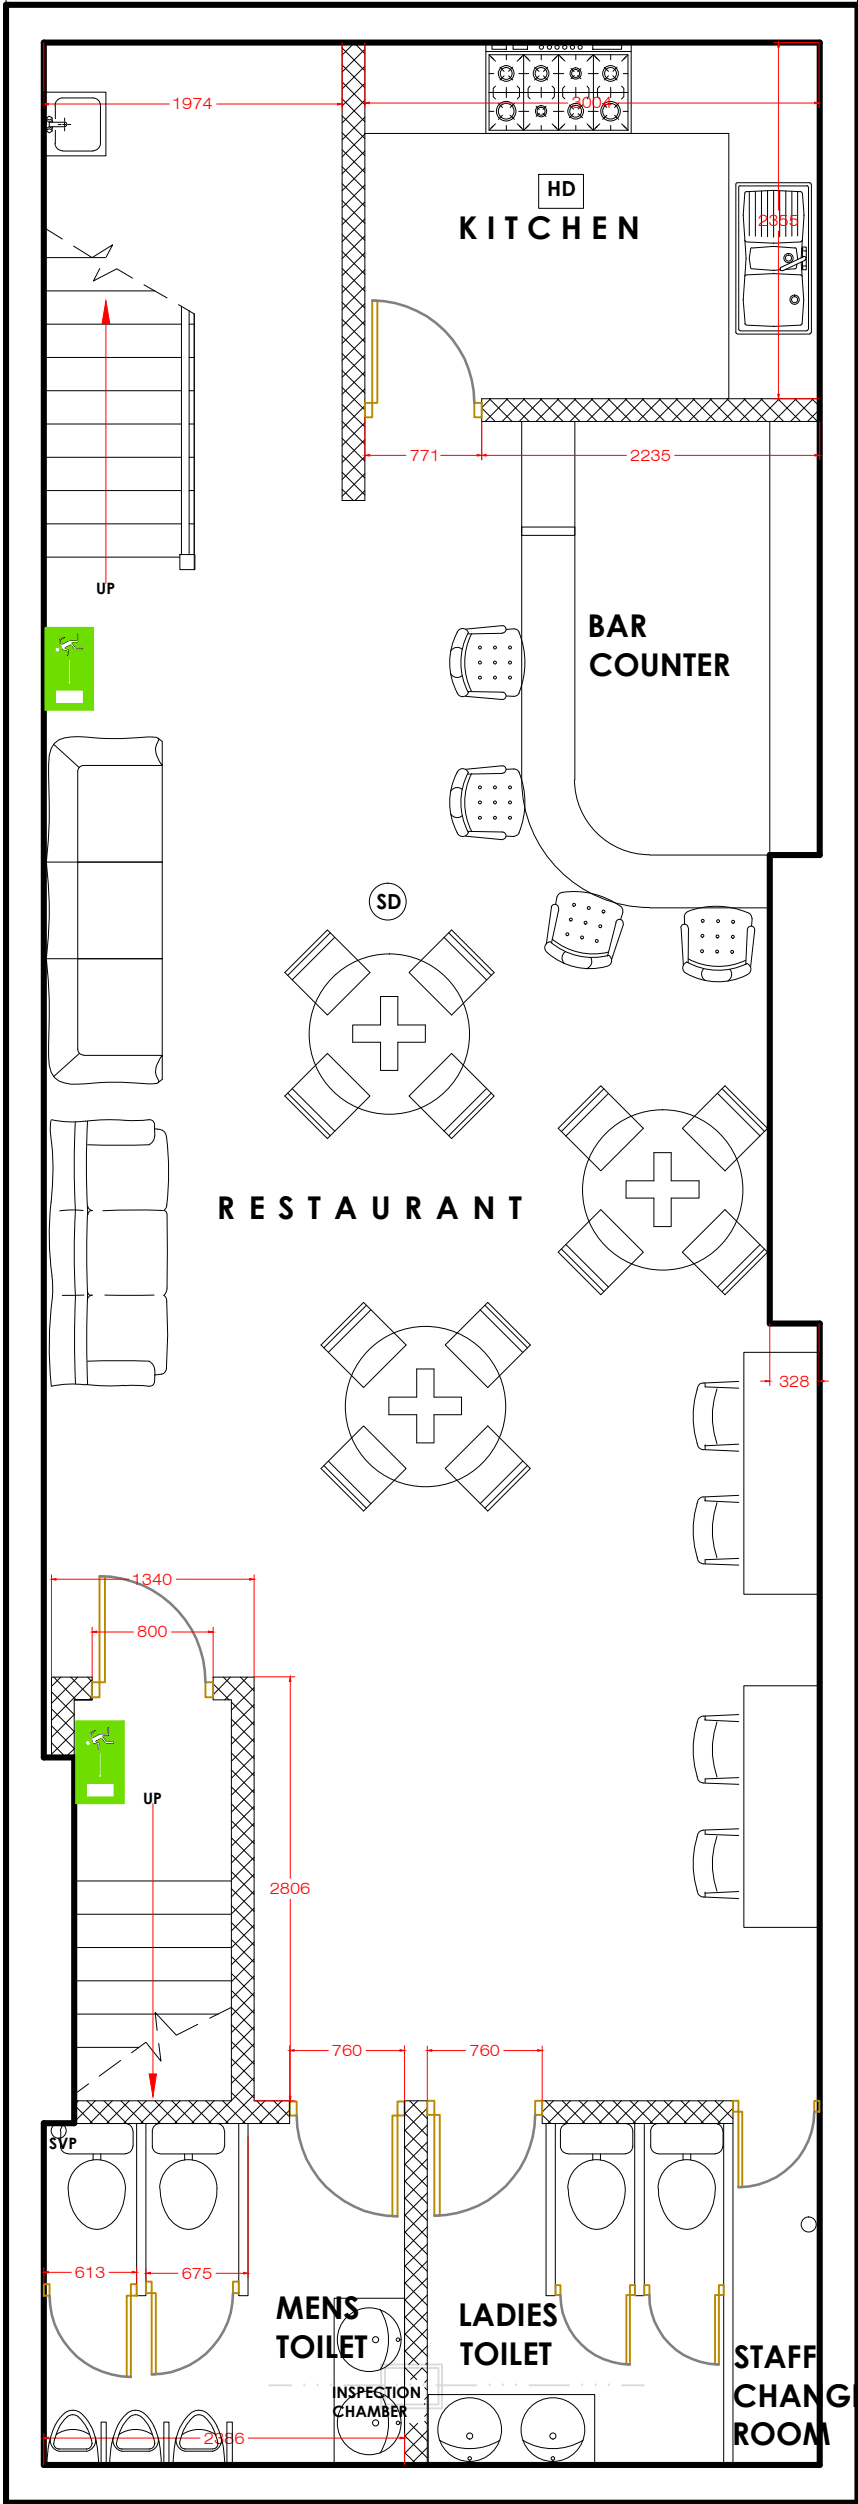 

# PROPOSED BASEMENT FLOOR PLAN



**Preliminary**

Client

Project  
258 KILBURN HIGH ROAD,  
KILBURN, LONDON NW6 2BR


Drawing Title  
PROPOSED BASEMENT FLOOR PLAN

**E RILEY ASSOCIATES**  
CHARTERED SURVEYORS  
8 HUXLEY PLACE  
PALMERS GREEN, LONDON N13 5SU  
© COPYRIGHT


Scale:	CAD Filename:	
1:50 of A3	H:\Acad\258 Kilburn High Rd\258 Kilburn High Rd - July 2015.Dwg	
Date:	Drawing No:	Revision:
July 2015	1407-P04	

© COPYRIGHT




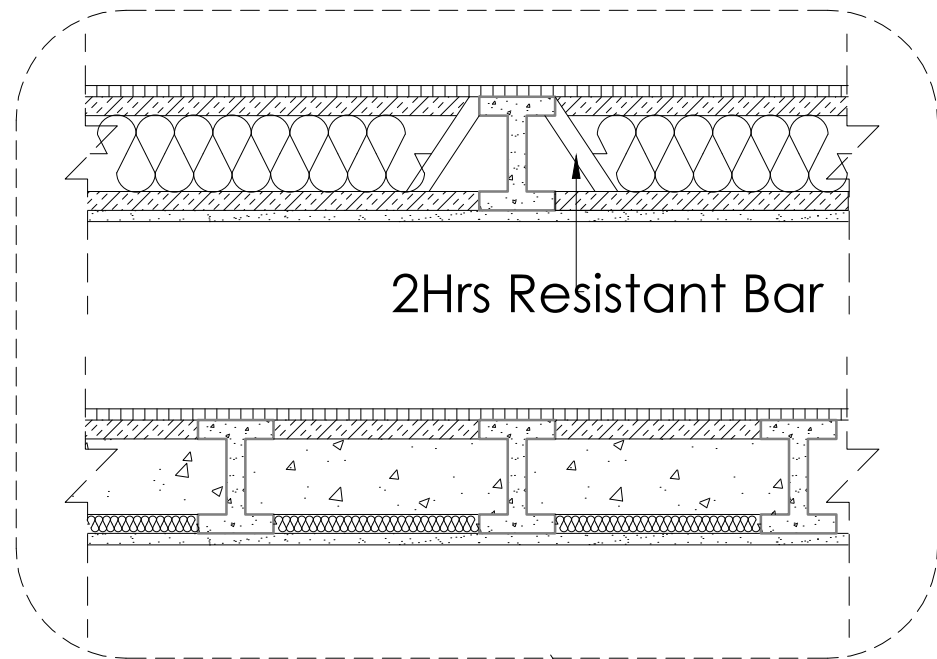

**FLOOR SLAB DETAIL - F**  
Scale 1:10

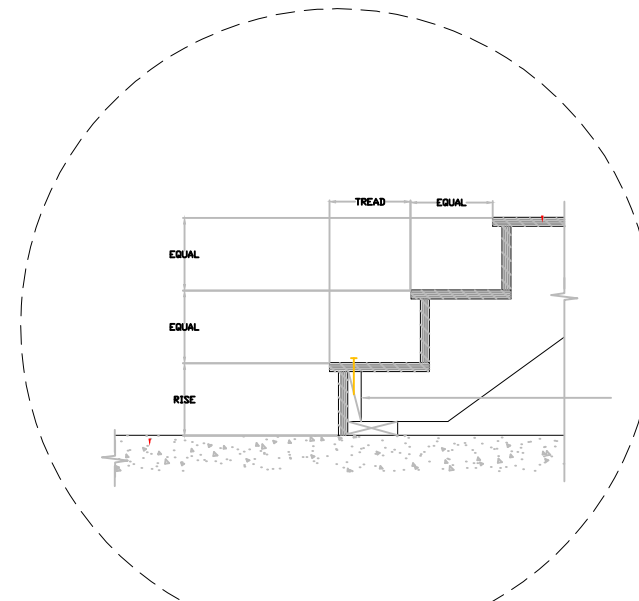

**PROPOSED STAIRCASE  
DETAIL - S**  
Scale 1:5

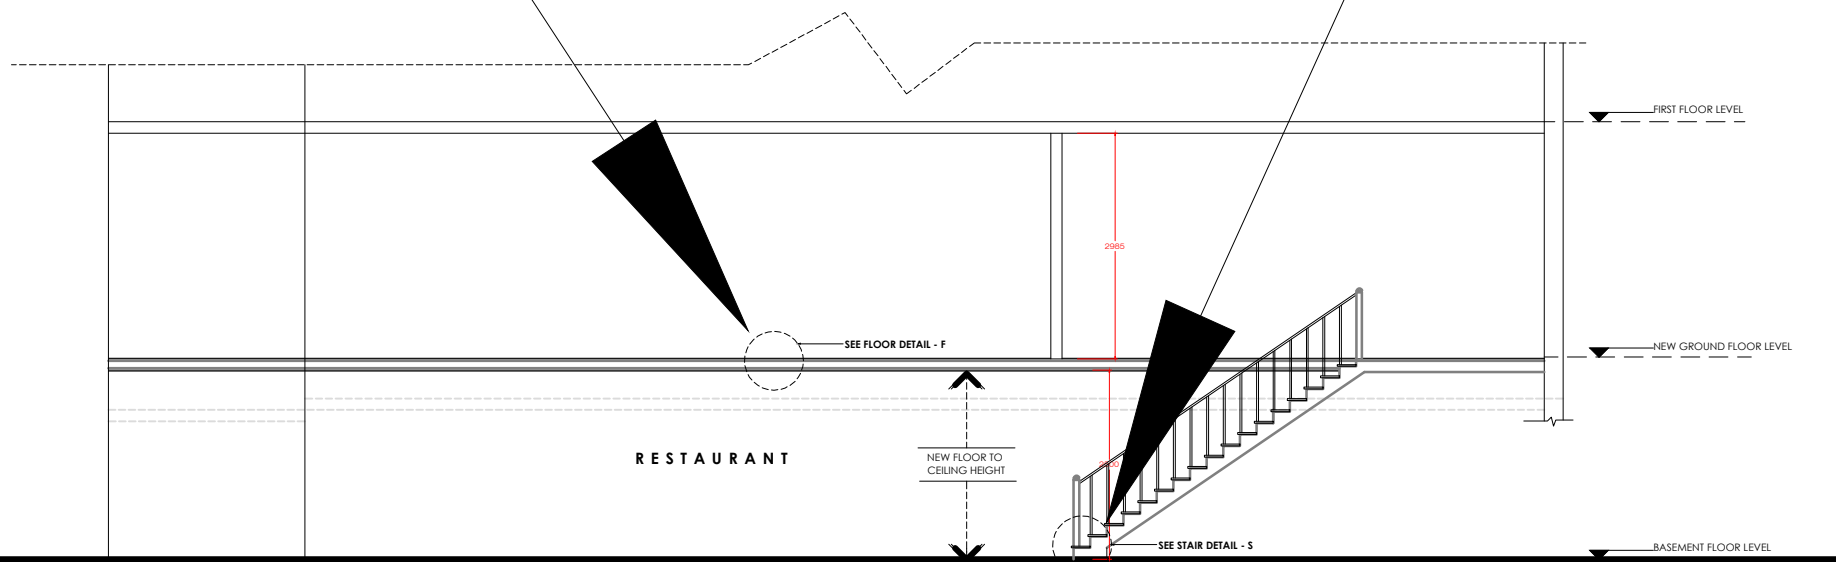

**PROPOSED SECTION**  
Scale 1:100

**Preliminary**

Client: \*

Project: 258 KILBURN HIGH ROAD,  
KILBURN, LONDON NW6 2BR


Drawing Title: PROPOSED SECTION & DETAILS

**E RILEY ASSOCIATES**  
CHARTERED SURVEYORS  
8 HUXLEY PLACE  
PALMERS GREEN, LONDON N13 5SU


© COPYRIGHT

Scale:	CAD Filename:	
Various	H:\Acad\258 Kilburn High Rd\258 Kilburn High Rd - July 2015.Dwg	
Date:	Drawing No:	Revision:
July 2015	1407-P06	


© COPYRIGHT

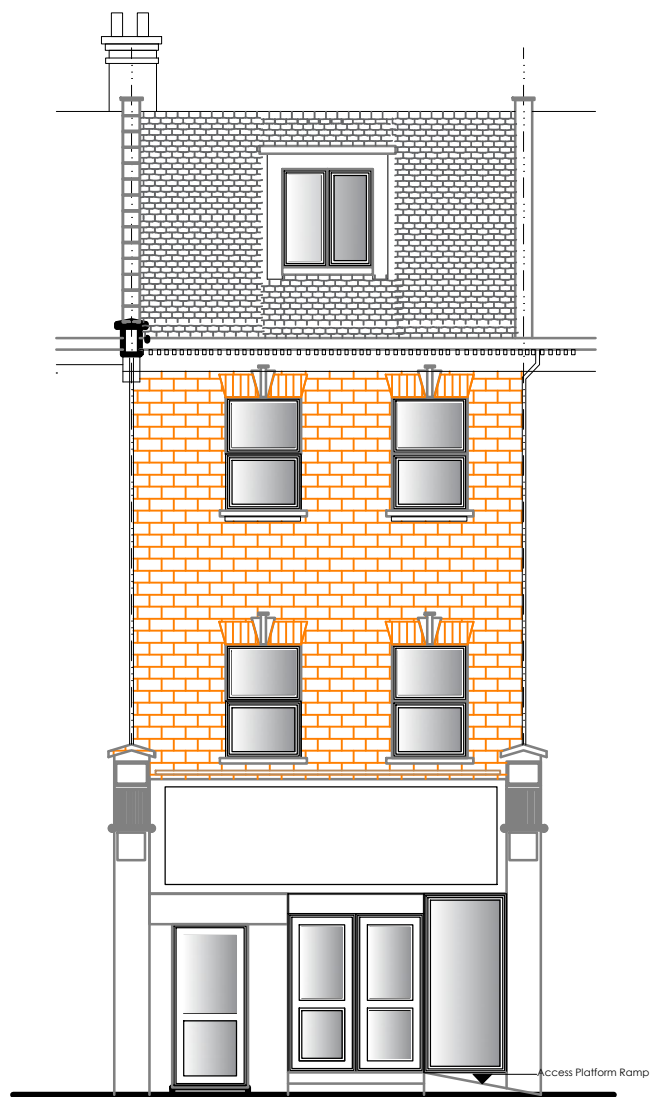

**PROPOSED FRONT ELEVATION**  
Scale 1:100

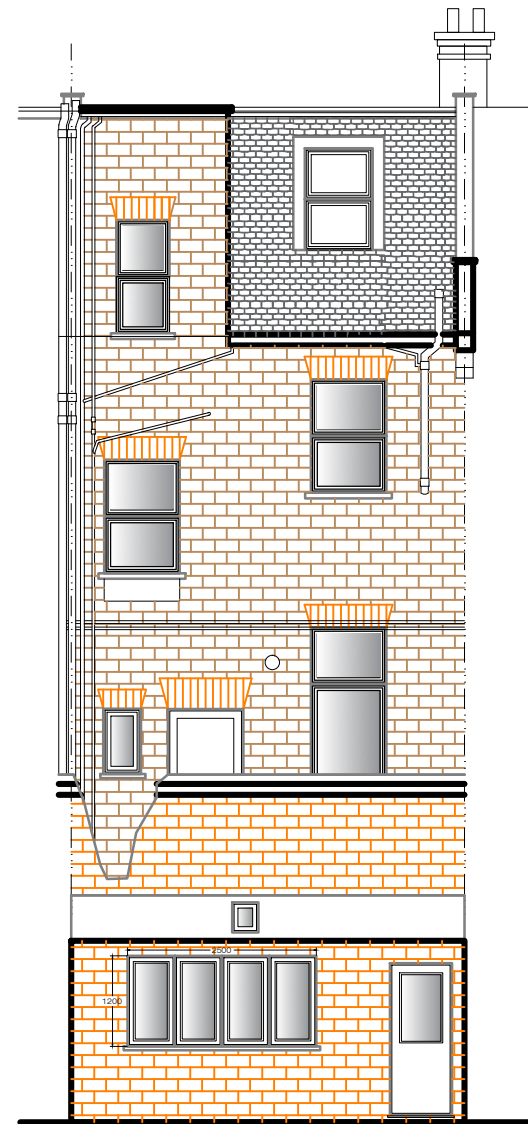

**PROPOSED REAR ELEVATION**  
Scale 1:100

 

**Preliminary**

Client: \*

Project: **258 KILBURN HIGH ROAD,  
KILBURN, LONDON NW6 2BR**

Drawing Title: **PROPOSED ELEVATIONS**

**E RILEY ASSOCIATES**  
CHARTERED SURVEYORS  
8 HUXLEY PLACE  
PALMERS GREEN, LONDON N13 5SU

© COPYRIGHT

Scale:	CAD Filename:	Revision:
<b>1:100</b>	H:\Acad\258 Kilburn High Rd\258 Kilburn High Rd - July 2015.Dwg	
Date:	Drawing No:	
<b>July 2015</b>	<b>1407-P07</b>	

© COPYRIGHT