


Daleham Mews
Key Plan (n.t.s)

notes

-  existing condition
-  demolition
-  reclaimed

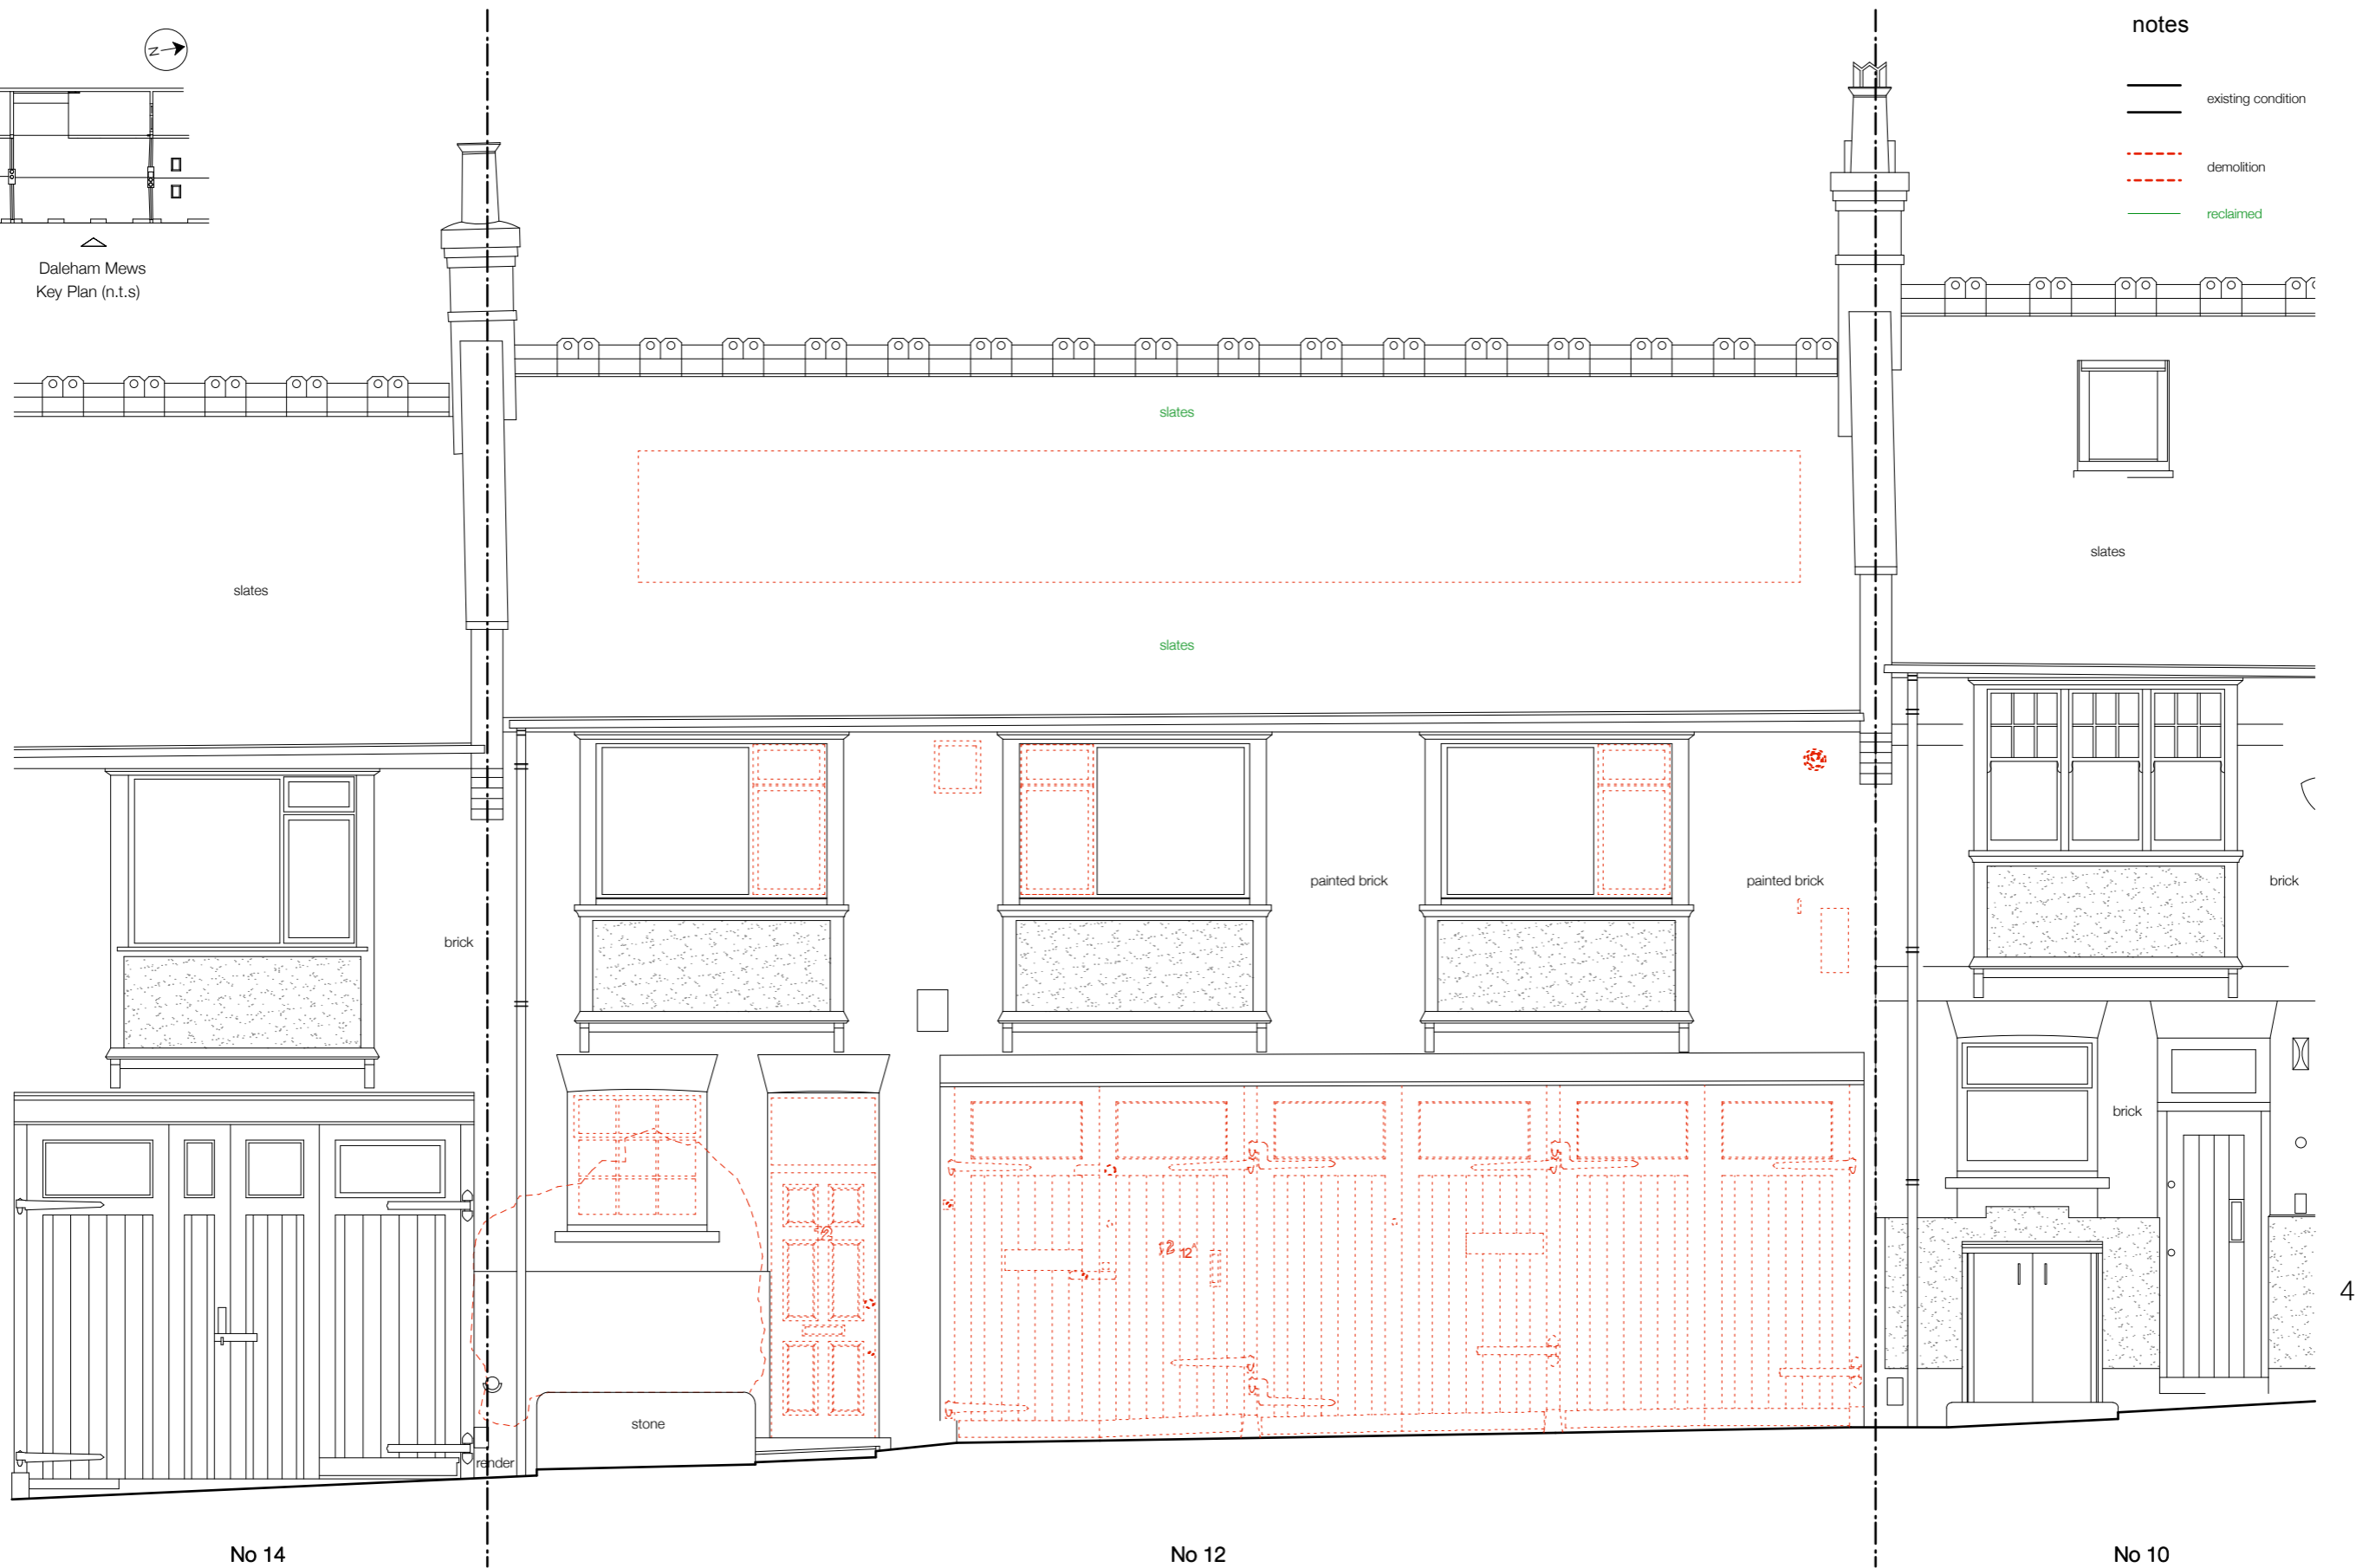

FRONT ELEVATION EXISTING

Datum 98.00m A.O.D.

NO: P1

REV: E200

NO: E200

DATE: 28 July 2015

PAPER: A3

SCALE: 1:50

TITLE: Rear Elevation (existing)

PROJECT: 12 Daleham Mews NW3 5DB

PROJECT: 12 Daleham Mews NW3 5DB