


FRONT ELEVATION

28 Church Row basement flat

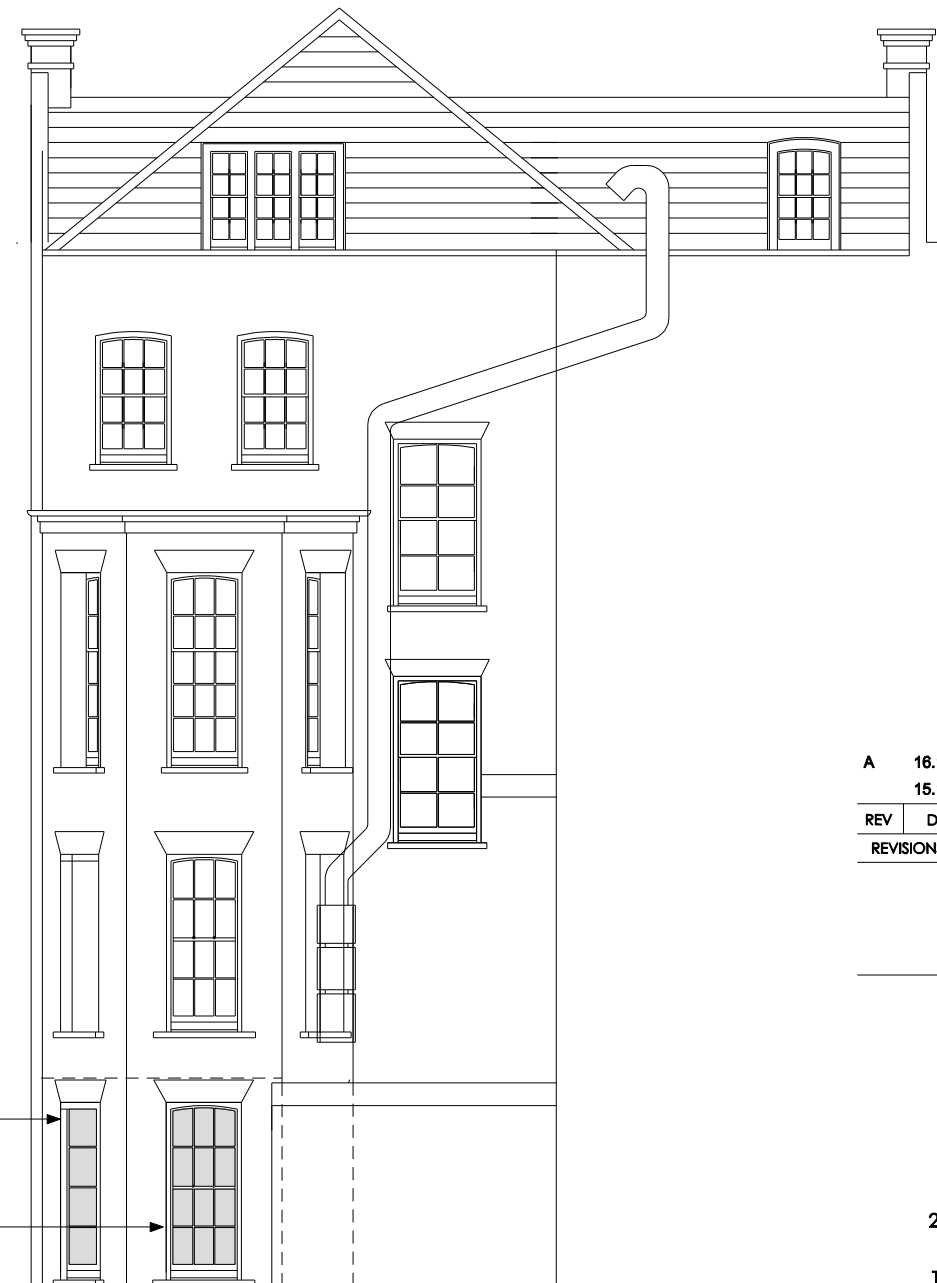

- 1 New sash window into taller opening
REF DETAIL DWG 881/24
- 2 New sash window into existing opening

REAR ELEVATION

A	16.10.15	Windows revised
	15.10.15	Issued for planning
REV	DATE	
REVISIONS		

DRAWING NOT TO BE SCALED FIGURED DIMENSIONS
ONLY DRAWING NOT TO BE USED FOR LAND TRANSFER
PURPOSES DRAWING TO BE READ IN CONJUNCTION WITH
RELEVANT DRAWINGS AND SPECIFICATIONS

MG
ARCHITECTS

2 NORTHFIELDS PROSPECT, NORTHFIELDS
LONDON, SW18 1PE
TEL: 020 8877 0277 FAX: 020 8877 0249
www.mgarchitects.org mail@mgarchitects.org

CLIENT
Michael Moniatis

PROJECT
28 Church Row, NW3

DRAWING TITLE
**PROPOSED:
Elevations**

DRAWN HS	DATE JULY 2015
SCALE 1:100 @ A3	DRAWING NUMBER 881/23

