



BASEMENT PLAN

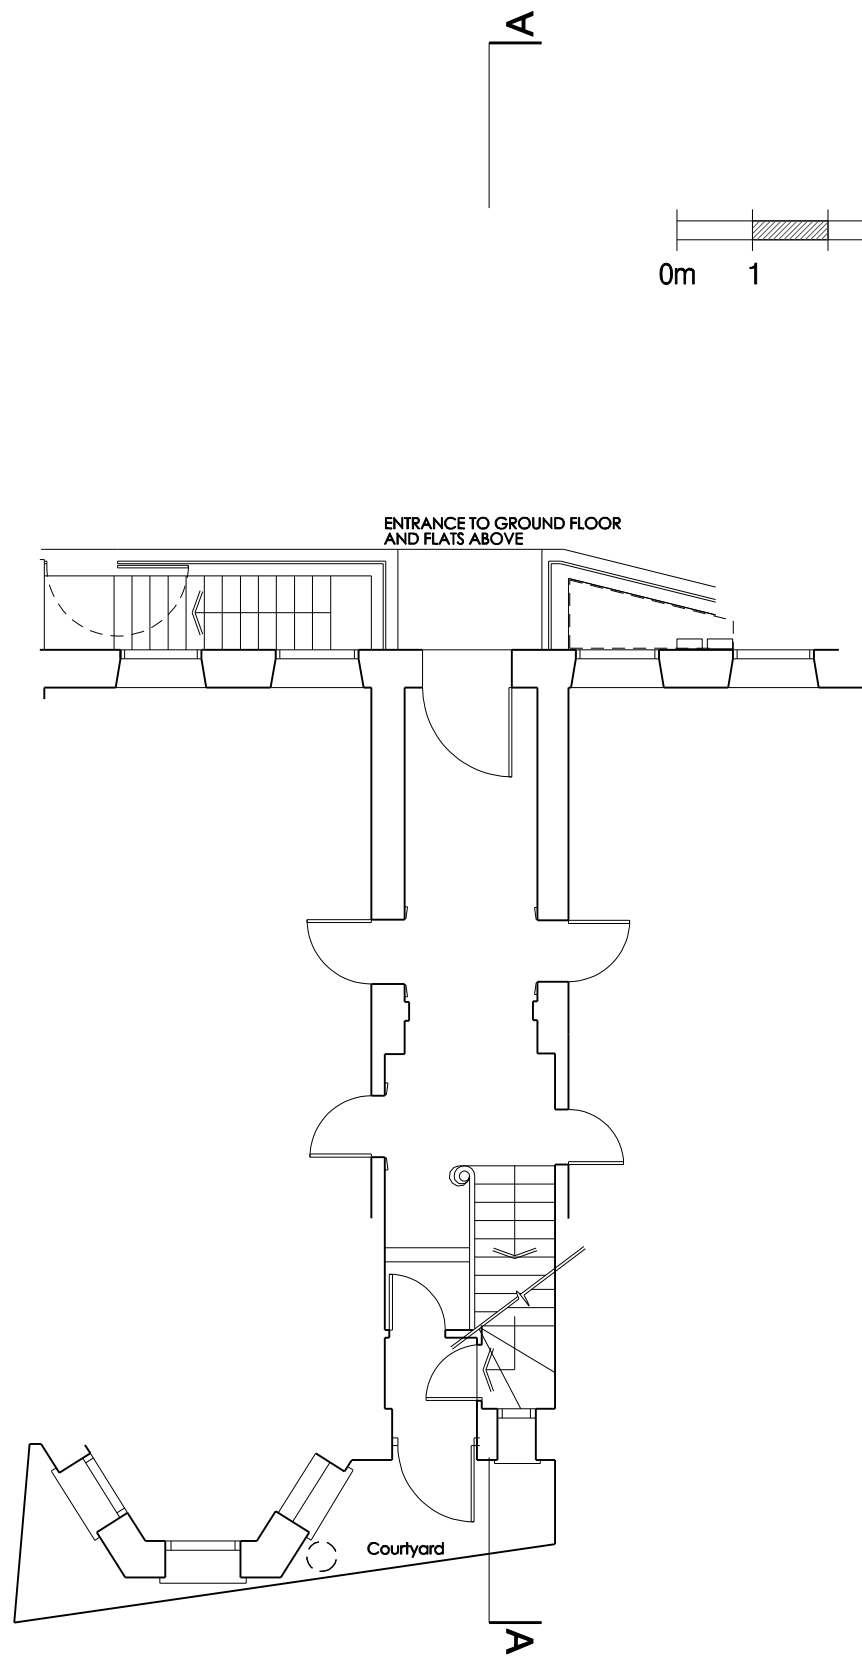

GROUND FLOOR ENTRANCE PLAN

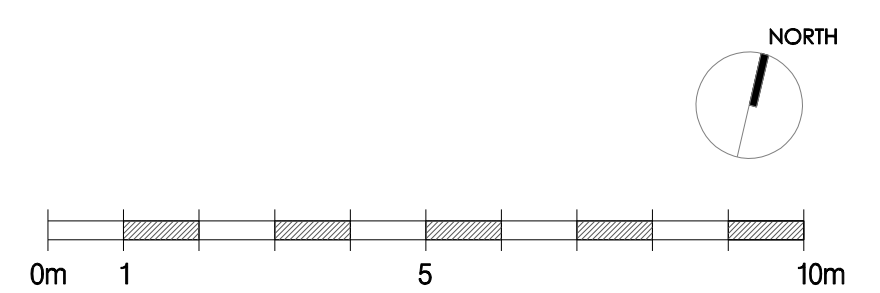

Remove existing

A 16.10.15 Windows revised
15.10.15 Issued for planning

REV	DATE	REVISIONS

DRAWING NOT TO BE SCALED FIGURED DIMENSIONS
ONLY DRAWING NOT TO BE USED FOR LAND TRANSFER
PURPOSES DRAWING TO BE READ IN CONJUNCTION WITH
RELEVANT DRAWINGS AND SPECIFICATIONS

MG
ARCHITECTS

2 NORTHFIELDS PROSPECT, NORTHFIELDS
LONDON, SW18 1PE
TEL: 020 8877 0277 FAX: 020 8877 0249
www.mgarchitects.org mail@mgarchitects.org

CLIENT
Michael Moniatis

PROJECT
28 Church Row, NW3

DRAWING TITLE
**EXISTING:
Floor Plans**

DRAWN HS	DATE JULY 2013
SCALE 1:100 @ A3	DRAWING NUMBER 881/20

REV.
A