




Site Plan
 Scale 1: 1250 @ A1
 1: 2500 @ A3

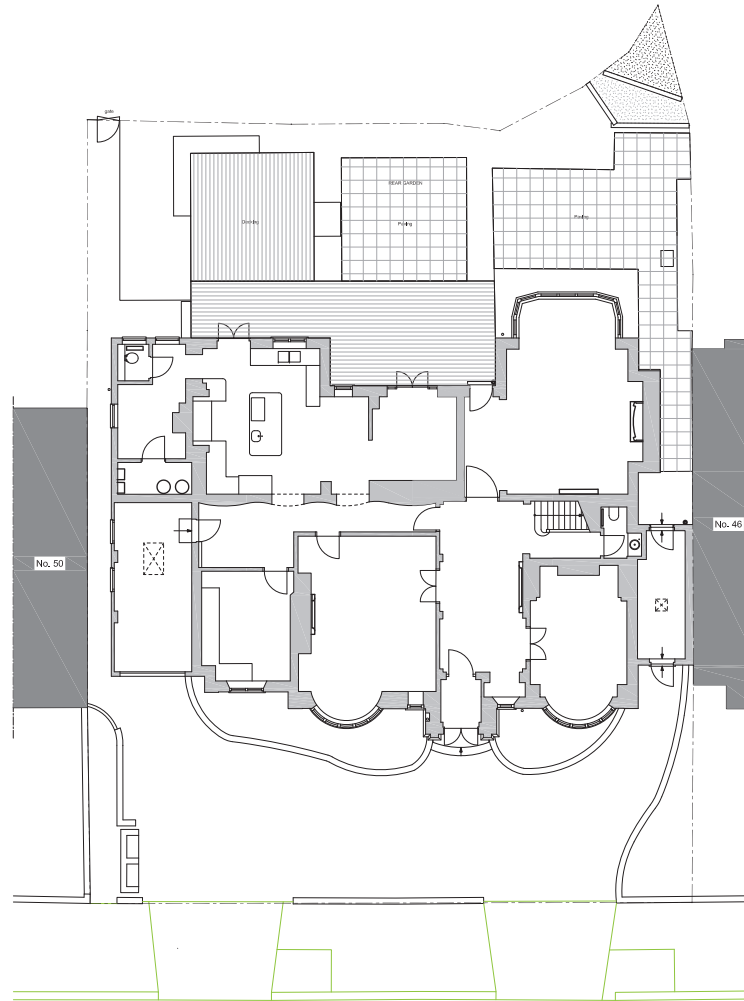

Block Plan
 Scale 1: 100 @A1
 1: 200 @A3

48 Elsworthy Road

NOTES:
 1. Do not scale drawings
 2. All dimensional discrepancies to be reported to architect
 3. The contractor must check all dimensions on site before construction / installation
 THIS DRAWING HAS BEEN PREPARED BY DS DESIGN SOLUTIONS AND THE DATA CONTAINED HEREIN MAY BE USED OR REPRODUCED ONLY WITH DS DESIGN SOLUTIONS' APPROVAL.

Rev.	Description	Date	Skipped	Checked
------	-------------	------	---------	---------

Issued For
FOR COMMENTS

Drawing Scale = 1:50 @ A1
 1:100 @ A3

Project
 48 Elsworthy Road
 London NW3

Drawing Title
 Existing Site Plan

DS design solutions
 561 Finchley Road
 London NW3 7 8 J
 Phone 020 7433 3939
 Fax 020 7794 4779
 www.DesignSolutionsUK.com

North	Scale	Drawn by
	VARIOUS	JP
Date	01.12.2014	Checked by
Project no.	001	DS
14/0296		00