


Proposed Basement
Scale 1:50 @A1

NOTES:

1. Do not scale drawings
2. All dimensional discrepancies to be reported to architect
3. The contractor must check all dimensions on site before construction / fabrication

THIS DRAWING HAS BEEN PREPARED BY DS DESIGN SOLUTIONS AND THE DATA CONTAINED HEREIN MAY BE USED OR REPRODUCED ONLY WITH DS DESIGN SOLUTIONS' APPROVAL.

Rev.	Description	Date	Signed	Checked
Issued For				
PLANNING				
Drawing Scale = 1:50 @ A1 1:100 @ A3				
Project				
48 Elsworth Road London NW3				
Drawing Title				
Proposed Basement Plan				
Project				
48 Elsworth Road London NW3				
Drawing Title				
Proposed Basement Plan				
DS 561 Finchley Road London NW3 7BJ Phone 020 7433 3939 Fax 020 7794 4279 design solutions www.DesignSolutionsUK.com				
North	Scale	Drawn by		
	1:100 @ A3	IP		
	Date	Checked by		
	25.11.2015	DS		
Project no.	Drawing no.	Revision		
14/0296	401	00		

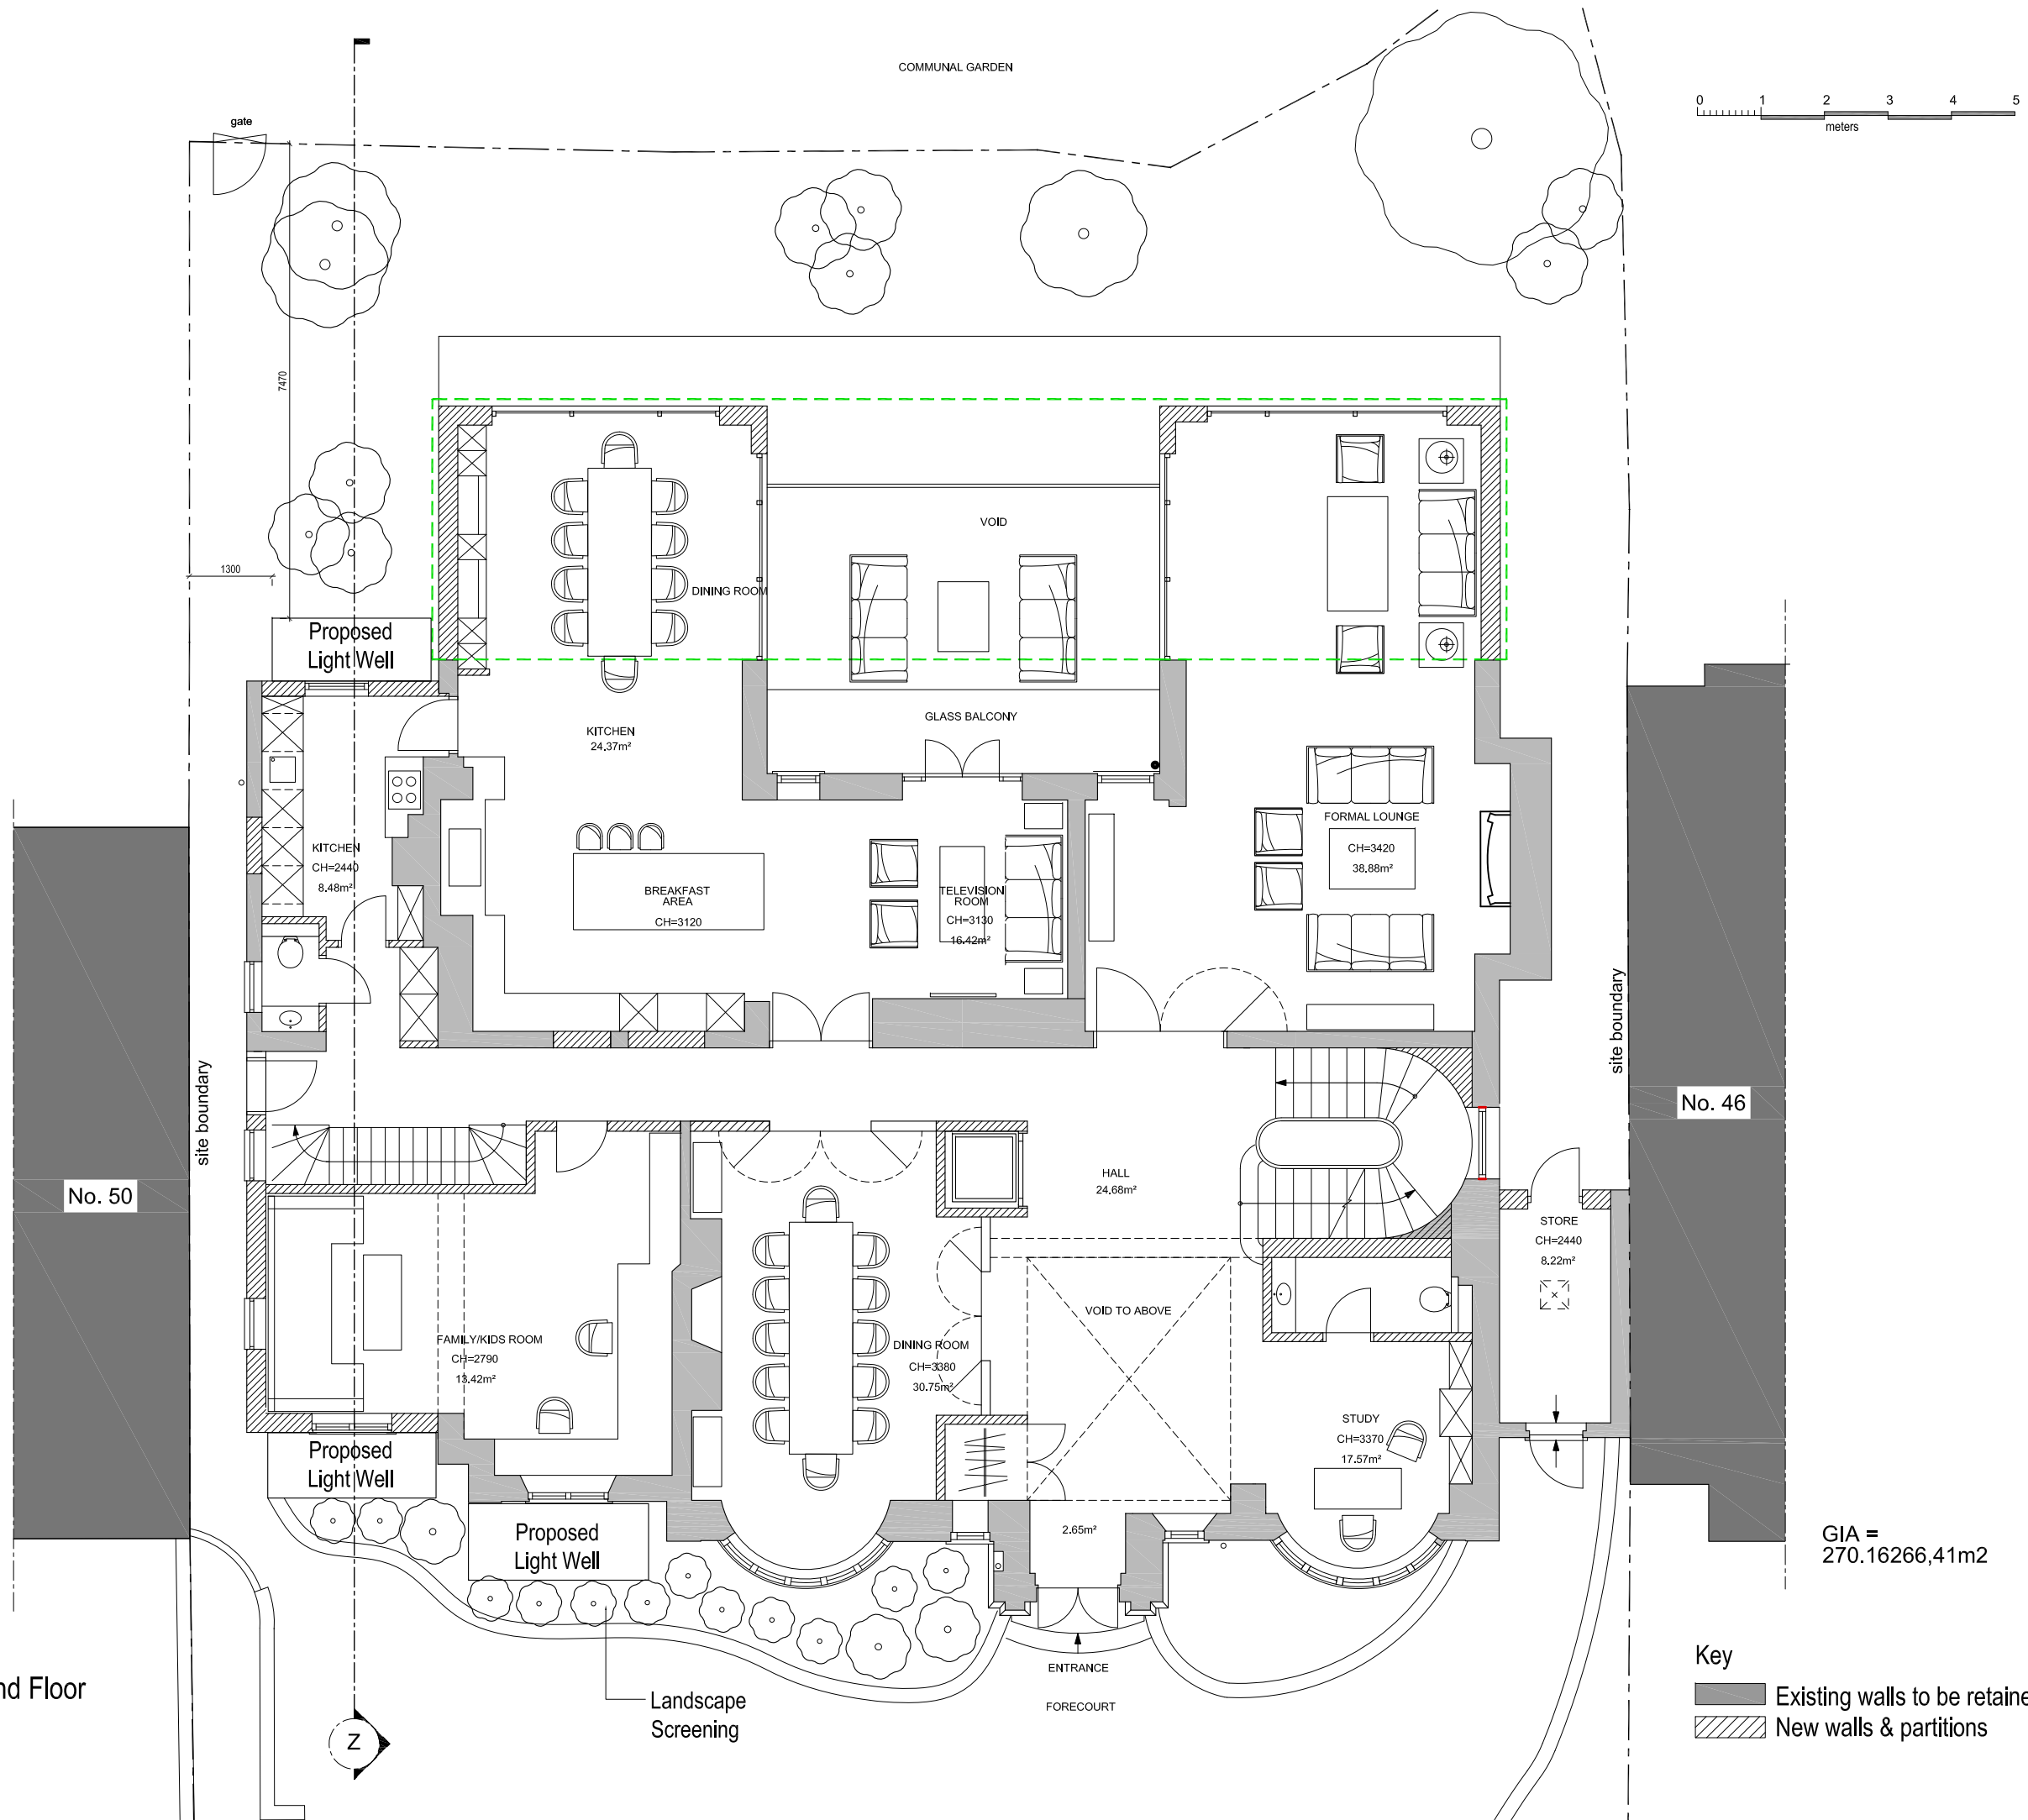

Proposed Ground Floor
Scale 1:50 @A1

Key

- Existing walls to be retained
- New walls & partitions

GIA = 270.16266,41m2

NOTES:

1. Do not scale drawings

2. All dimensional discrepancies to be reported to architect

3. The contractor must check all dimensions on site before construction / fabrication

THIS DRAWING HAS BEEN PREPARED BY DS DESIGN SOLUTIONS AND THE DATA CONTAINED HEREIN MAY BE USED OR REPRODUCED ONLY WITH DS DESIGN SOLUTIONS' APPROVAL.

Rev.	Description	Date	Signed	Checked

Issued For

PLANNING


Drawing Scale = 1:50 @ A1
1:100 @ A3

Project

48 Elsworth Road
London NW3


Drawing Title

Proposed Ground Floor



design solutions

561 Finchley Road
London NW3 7BJ
Phone 020 7433 3939
Fax 020 7794 4279
www.DesignSolutionsUK.com

North	Scale	Drawn by
	1:100 @ A3	IP
Date	Checked by	
25.11.2015	DS	
Project no.	Drawing no.	Revision
14/0296	402	00



Proposed Front Elevation
Scale 1:50 @A1

NOTES:
1. Do not scale drawings
2. All dimensional discrepancies to be reported to architect
3. The contractor must check all dimensions on site before construction / fabrication
THIS DRAWING HAS BEEN PREPARED BY DS DESIGN SOLUTIONS AND THE DATA CONTAINED HEREIN MAY BE USED OR REPRODUCED ONLY WITH DS DESIGN SOLUTIONS' APPROVAL.

Rev.	Description	Date	Signed	Checked
------	-------------	------	--------	---------

Issued For
PLANNING


Drawing Scale = 1:50 @ A1
1:100 @ A3

Project
48 Elsworth Road
London NW3

Drawing Title
Proposed Front Elevation

DS design solutions
561 Finchley Road
London NW3 7BJ
Phone 020 7433 3939
Fax 020 7794 4279
www.DesignSolutionsUK.com

North 	Scale 1:100 @ A3	Drawn by IP
Date 25.11.2015		Checked by DS
Project no. 14/0296	Drawing no. 410	Revision 00

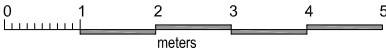

NOTES:
1. Do not scale drawings
2. All dimensional discrepancies to be reported to architect
3. The contractor must check all dimensions on site before construction / fabrication

THIS DRAWING HAS BEEN PREPARED BY DS DESIGN SOLUTIONS AND THE DATA CONTAINED HEREIN MAY BE USED OR REPRODUCED ONLY WITH DS DESIGN SOLUTIONS' APPROVAL.



Proposed Rear Elevation
Scale 1:50 @A1

Rev.	Description	Date	Signed	Checked
------	-------------	------	--------	---------

Issued For
PLANNING


Drawing Scale = 1:50 @ A1
1:100 @ A3

Project
48 Elsworthy Road
London NW3

Drawing Title
Proposed Rear Elevation

DS design solutions
561 Finchley Road
London NW3 7BJ
Phone 020 7433 3939
Fax 020 7794 4279
www.DesignSolutionsUK.com

North 	Scale 1:100 @ A3	Drawn by JP
Date 25.11.2015		Checked by DS
Project no. 14/0296	Drawing no. 411	Revision 00

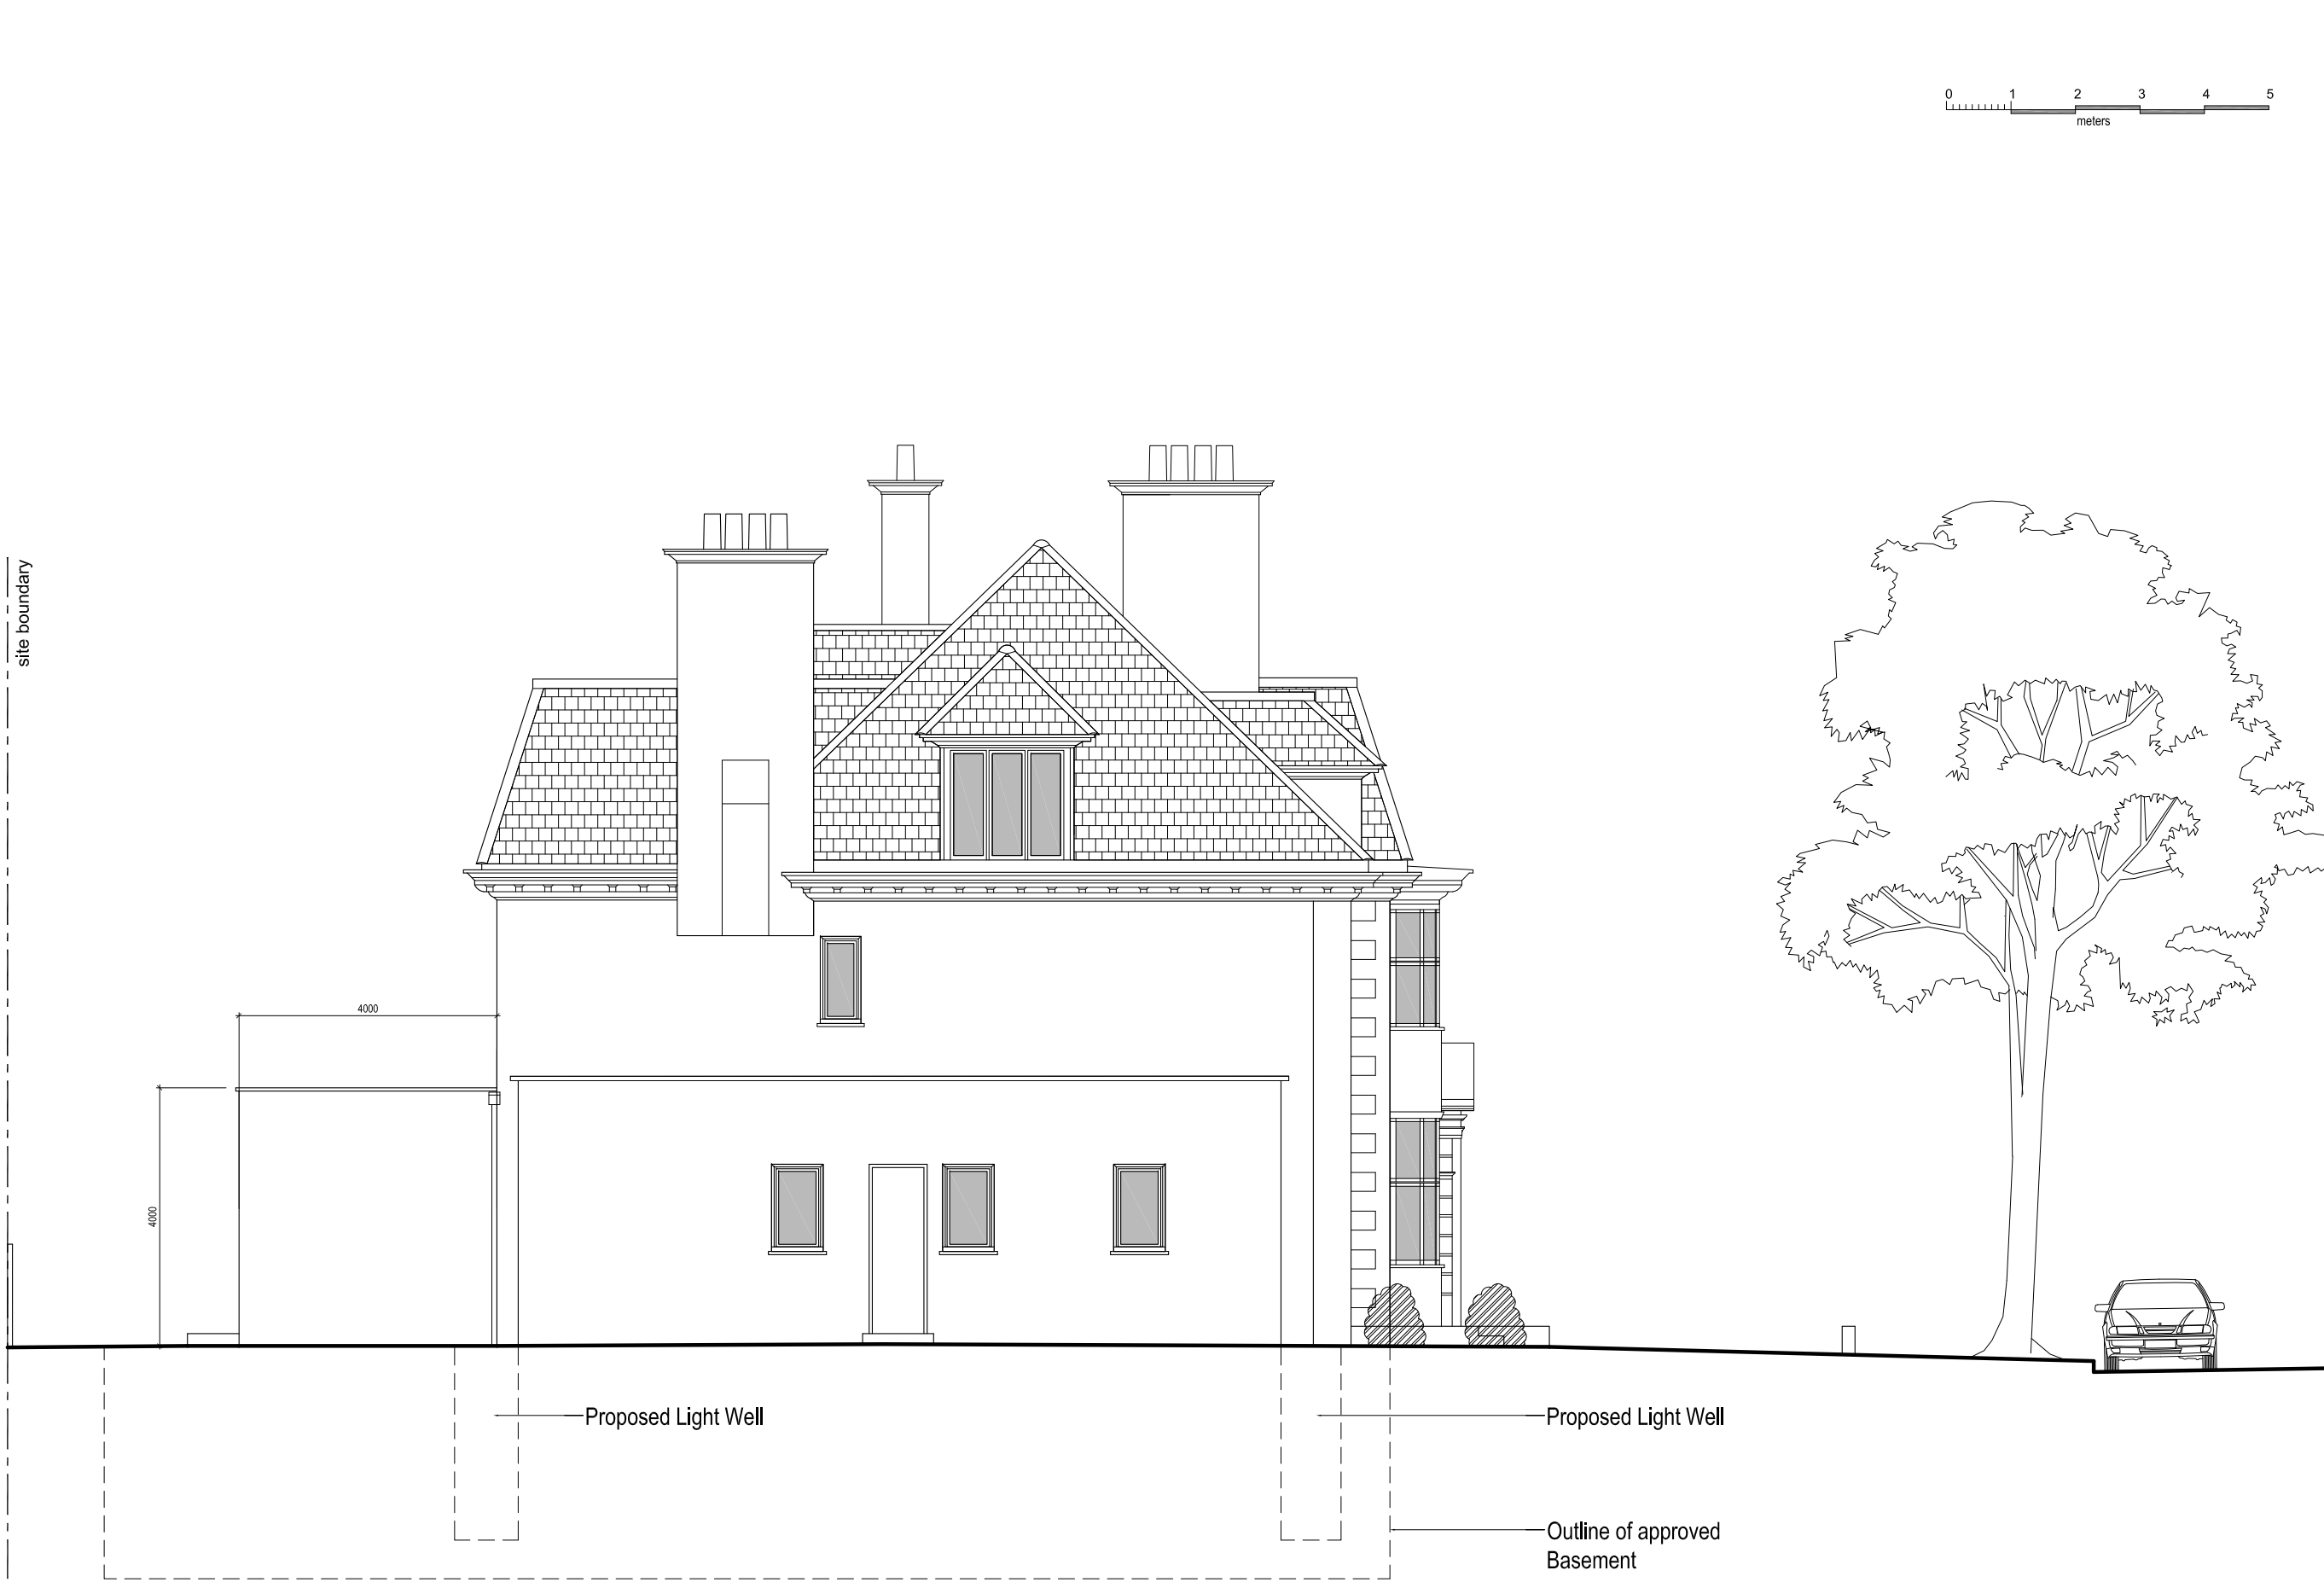




Proposed Side Elevation West
Scale 1:50 @A1

NOTES:

1. Do not scale drawings
2. All dimensional discrepancies to be reported to architect
3. The contractor must check all dimensions on site before construction / fabrication

THIS DRAWING HAS BEEN PREPARED BY DS DESIGN SOLUTIONS AND THE DATA CONTAINED HEREIN MAY BE USED OR REPRODUCED ONLY WITH DS DESIGN SOLUTIONS' APPROVAL.

Rev.	Description	Date	Signed	Checked
Issued For				
PLANNING				
Drawing Scale = 1:50 @ A1 1:100 @ A3				
Project				
48 Elsworthy Road London NW3				
Drawing Title				
Proposed Side Elevation West				
<div><div><div>design solutions</div></div><div>561 Finchley Road London NW3 7BJ Phone 020 7433 3939 Fax 020 7794 4279 www.DesignSolutionsUK.com</div></div>				
North	Scale	Drawn by		
	1:100 @ A3	IP		
Date	25.11.2015	Checked by		
Project no.	14/0296	DS		
Drawing no.	412	Revision		
		00		

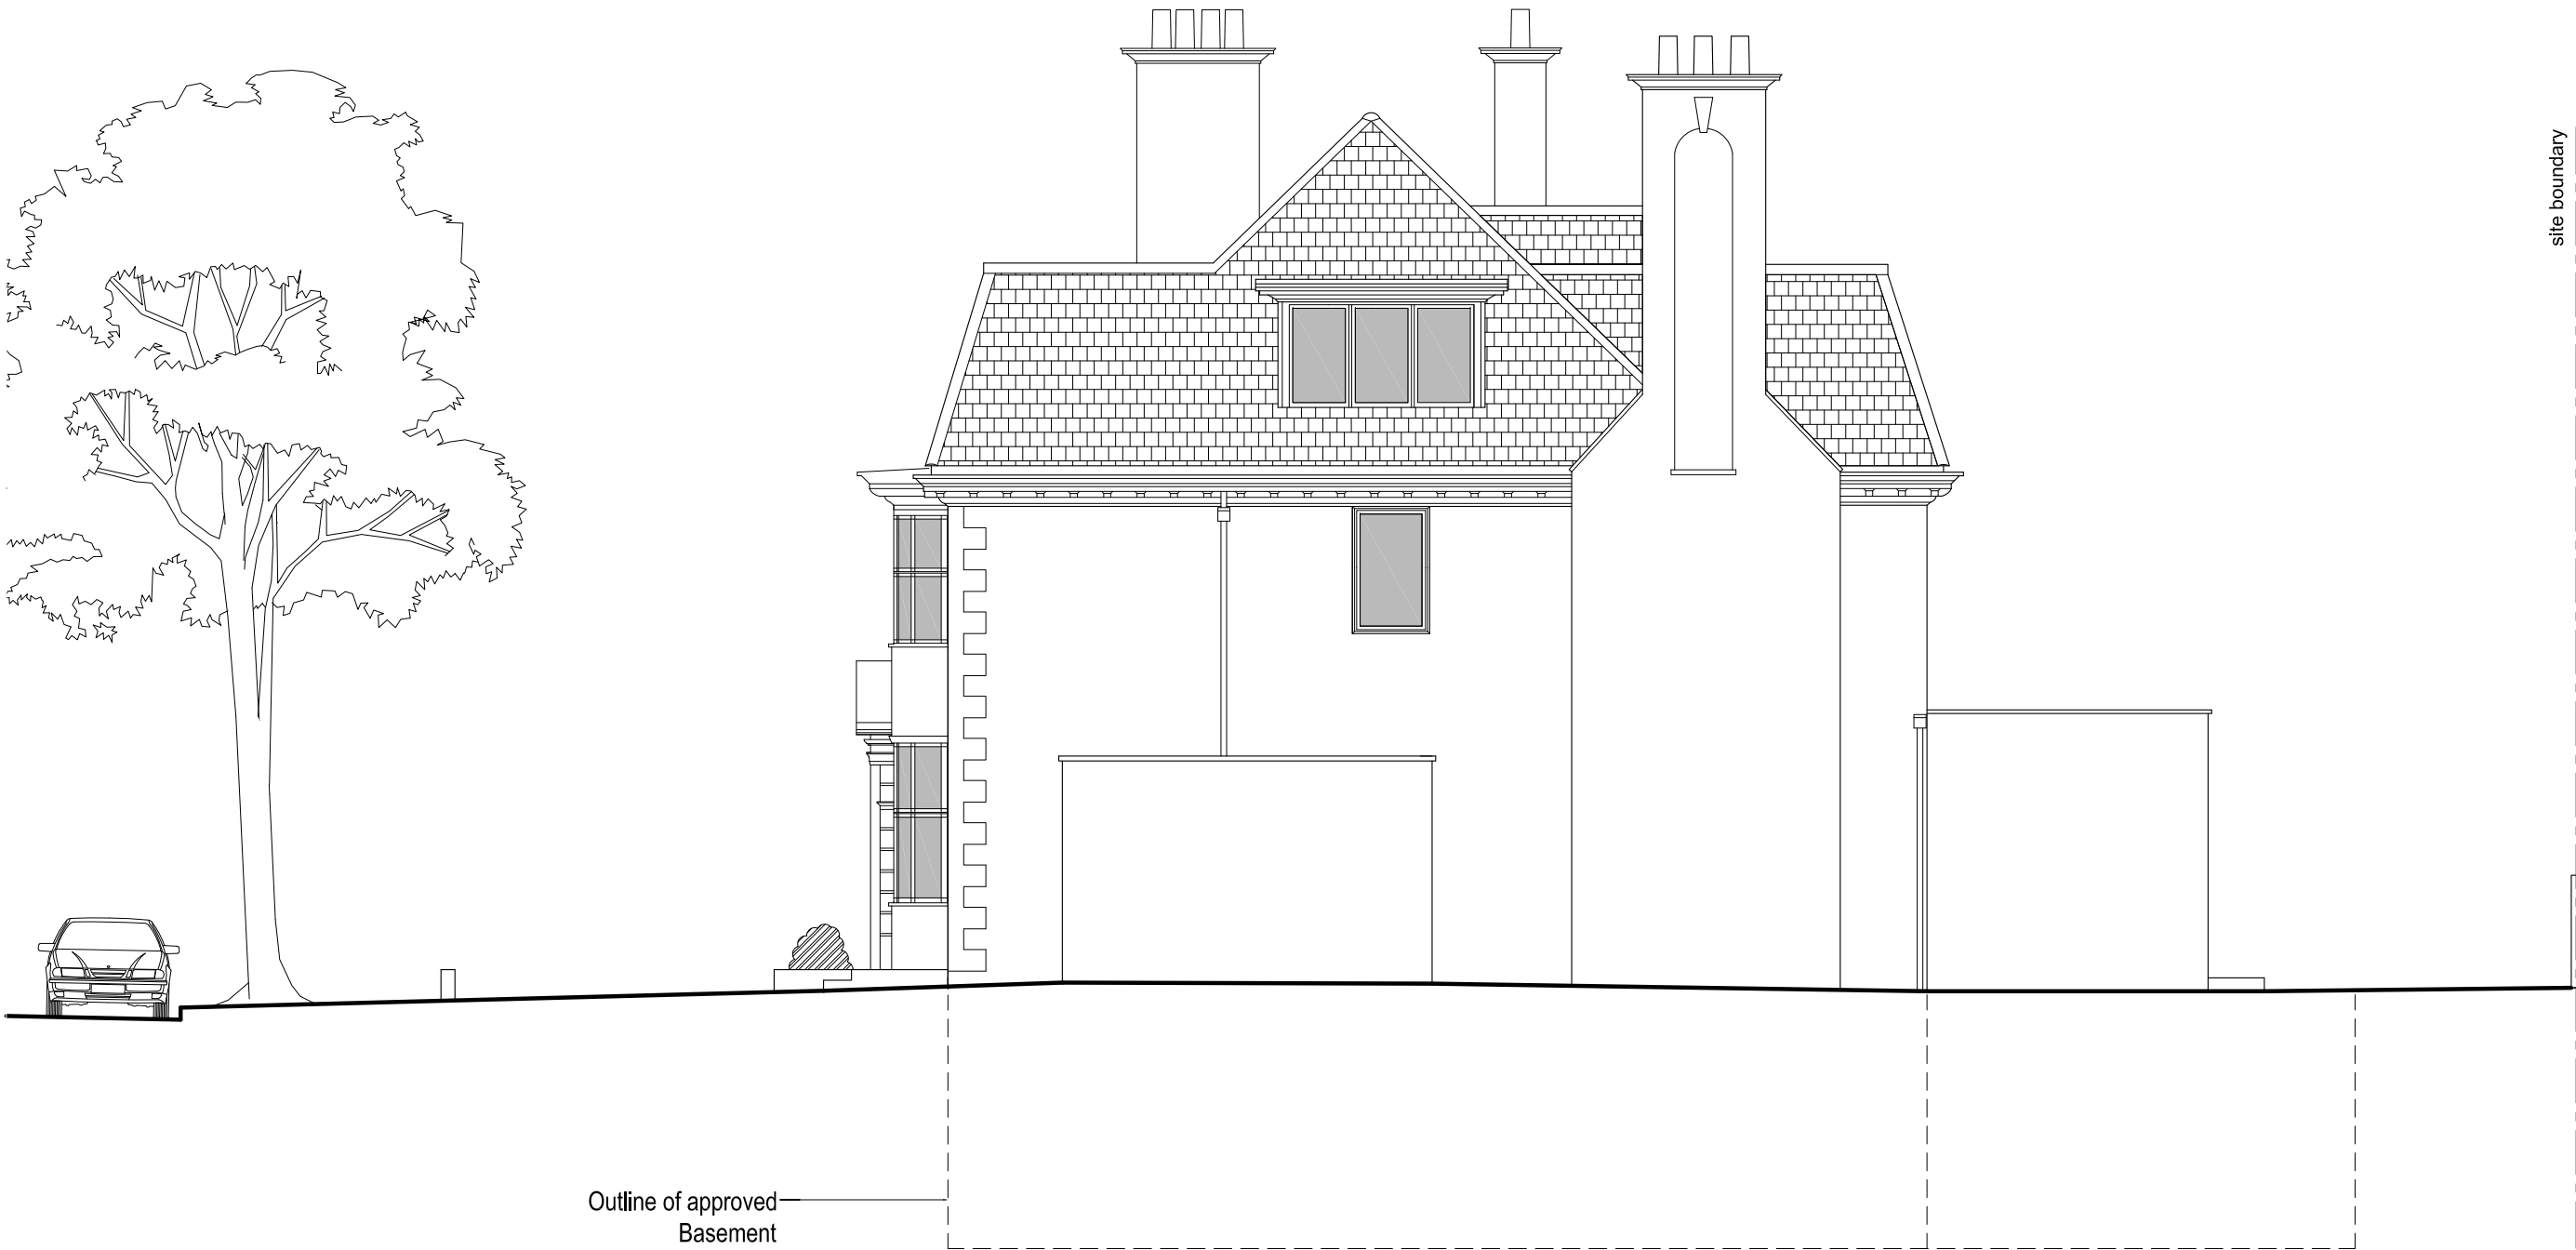

Proposed Side Elevation East
Scale 1:50 @A1

NOTES:
1. Do not scale drawings
2. All dimensional discrepancies to be reported to architect
3. The contractor must check all dimensions on site before construction / fabrication

THIS DRAWING HAS BEEN PREPARED BY DS DESIGN SOLUTIONS AND THE DATA CONTAINED HEREIN MAY BE USED OR REPRODUCED ONLY WITH DS DESIGN SOLUTIONS' APPROVAL.

Rev.	Description	Date	Signed	Checked
------	-------------	------	--------	---------


Issued For
PLANNING


Drawing Scale = 1:50 @ A1
1:100 @ A3

Project
48 Elsworthy Road
London NW3

Drawing Title
Proposed Side Elevation East

 561 Finchley Road
London NW3 7BJ
Phone 020 7433 3939
Fax 020 7794 4279
design solutions www.DesignSolutionsUK.com

North 	Scale 1:100 @ A3	Drawn by IP
	Date 25.11.15	Checked by DS
Project no. 14/0296	Drawing no. 413	Revision 00

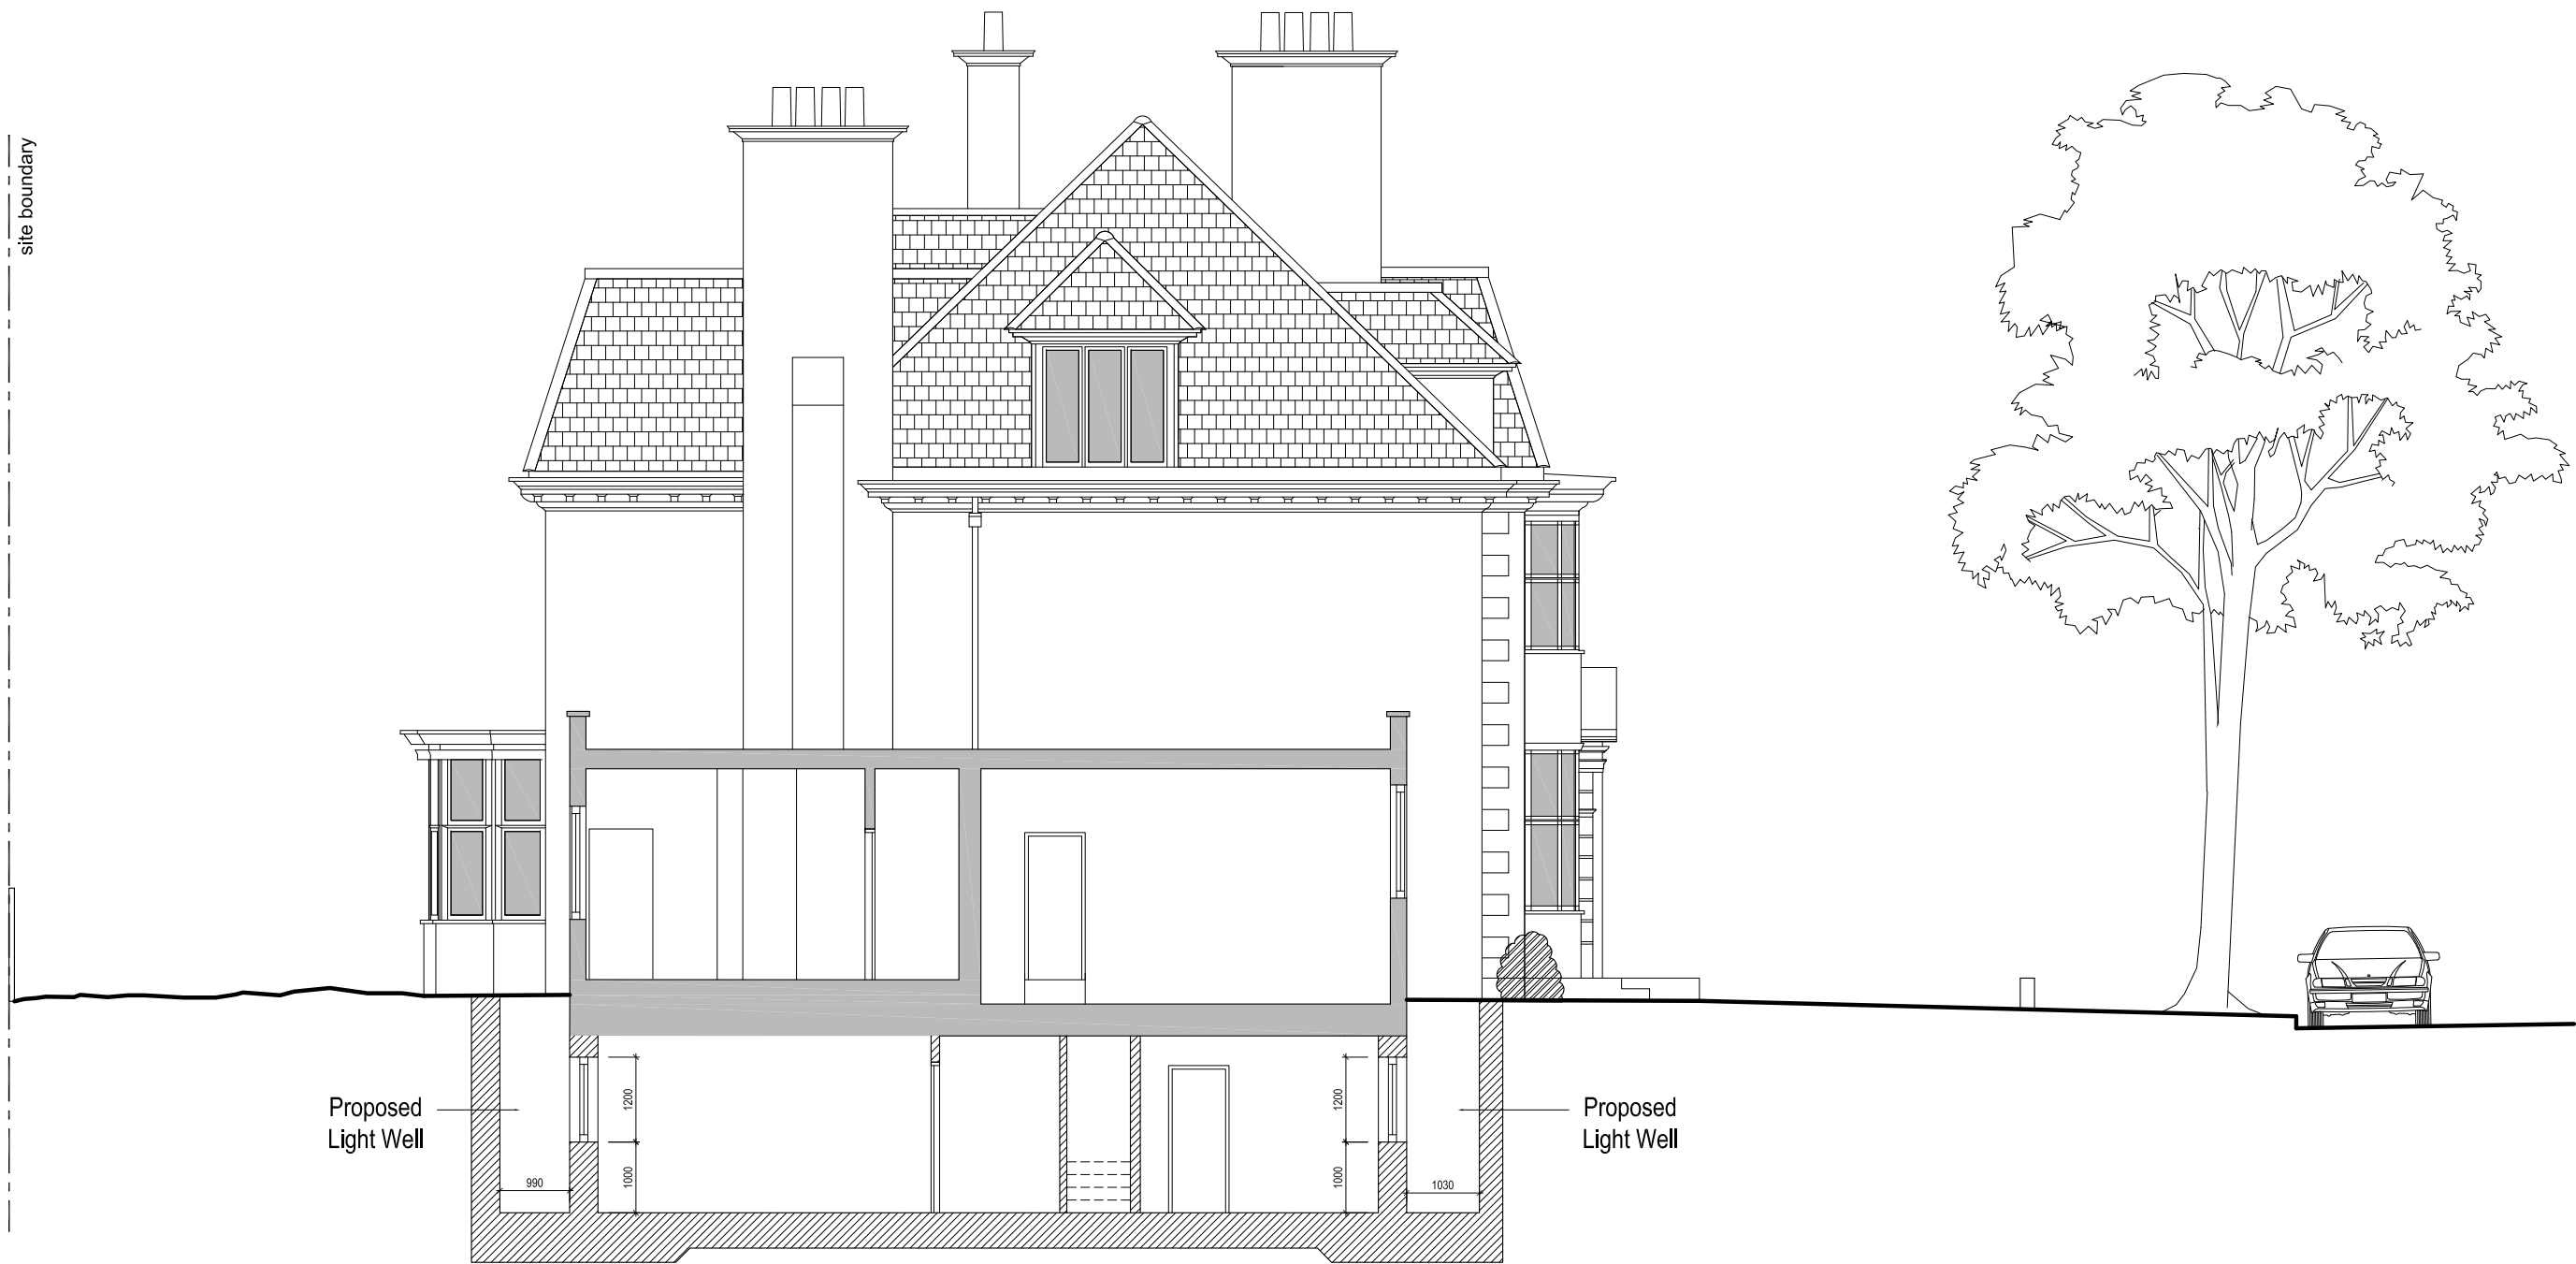

Proposed Section Z
Scale 1:50 @A1

NOTES:
1. Do not scale drawings
2. All dimensional discrepancies to be reported to architect
3. The contractor must check all dimensions on site before construction / fabrication

THIS DRAWING HAS BEEN PREPARED BY DS DESIGN SOLUTIONS AND THE DATA CONTAINED HEREIN MAY BE USED OR REPRODUCED ONLY WITH DS DESIGN SOLUTIONS' APPROVAL.


Rev.	Description	Date	Signed	Checked

Issued For
PLANNING
Drawing Scale = 1:50 @ A1 1:100 @ A3

Project
48 Elsworthy Road London NW3

Drawing Title
Proposed Section Z

	561 Finchley Road London NW3 7BJ Phone 020 7433 3939 Fax 020 7794 4279 design solutions www.DesignSolutionsUK.com
---	---

North 	Scale 1:100 @ A3	Drawn by ME
Date 25.11.2015	Checked by DS	Revision
Project no. 14/0296	Drawing no. 420	00