
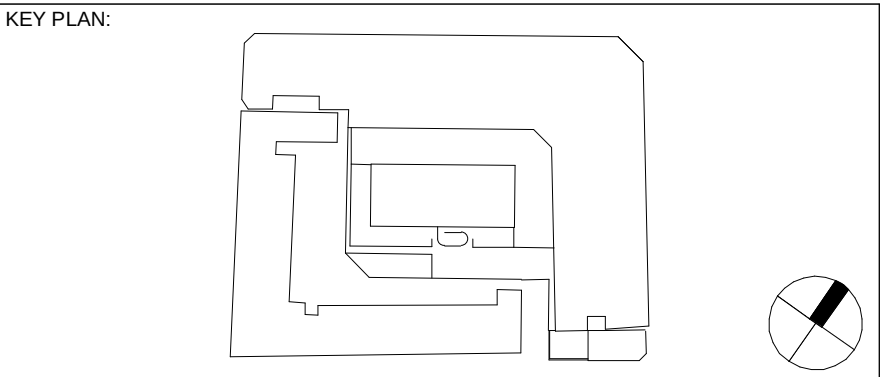


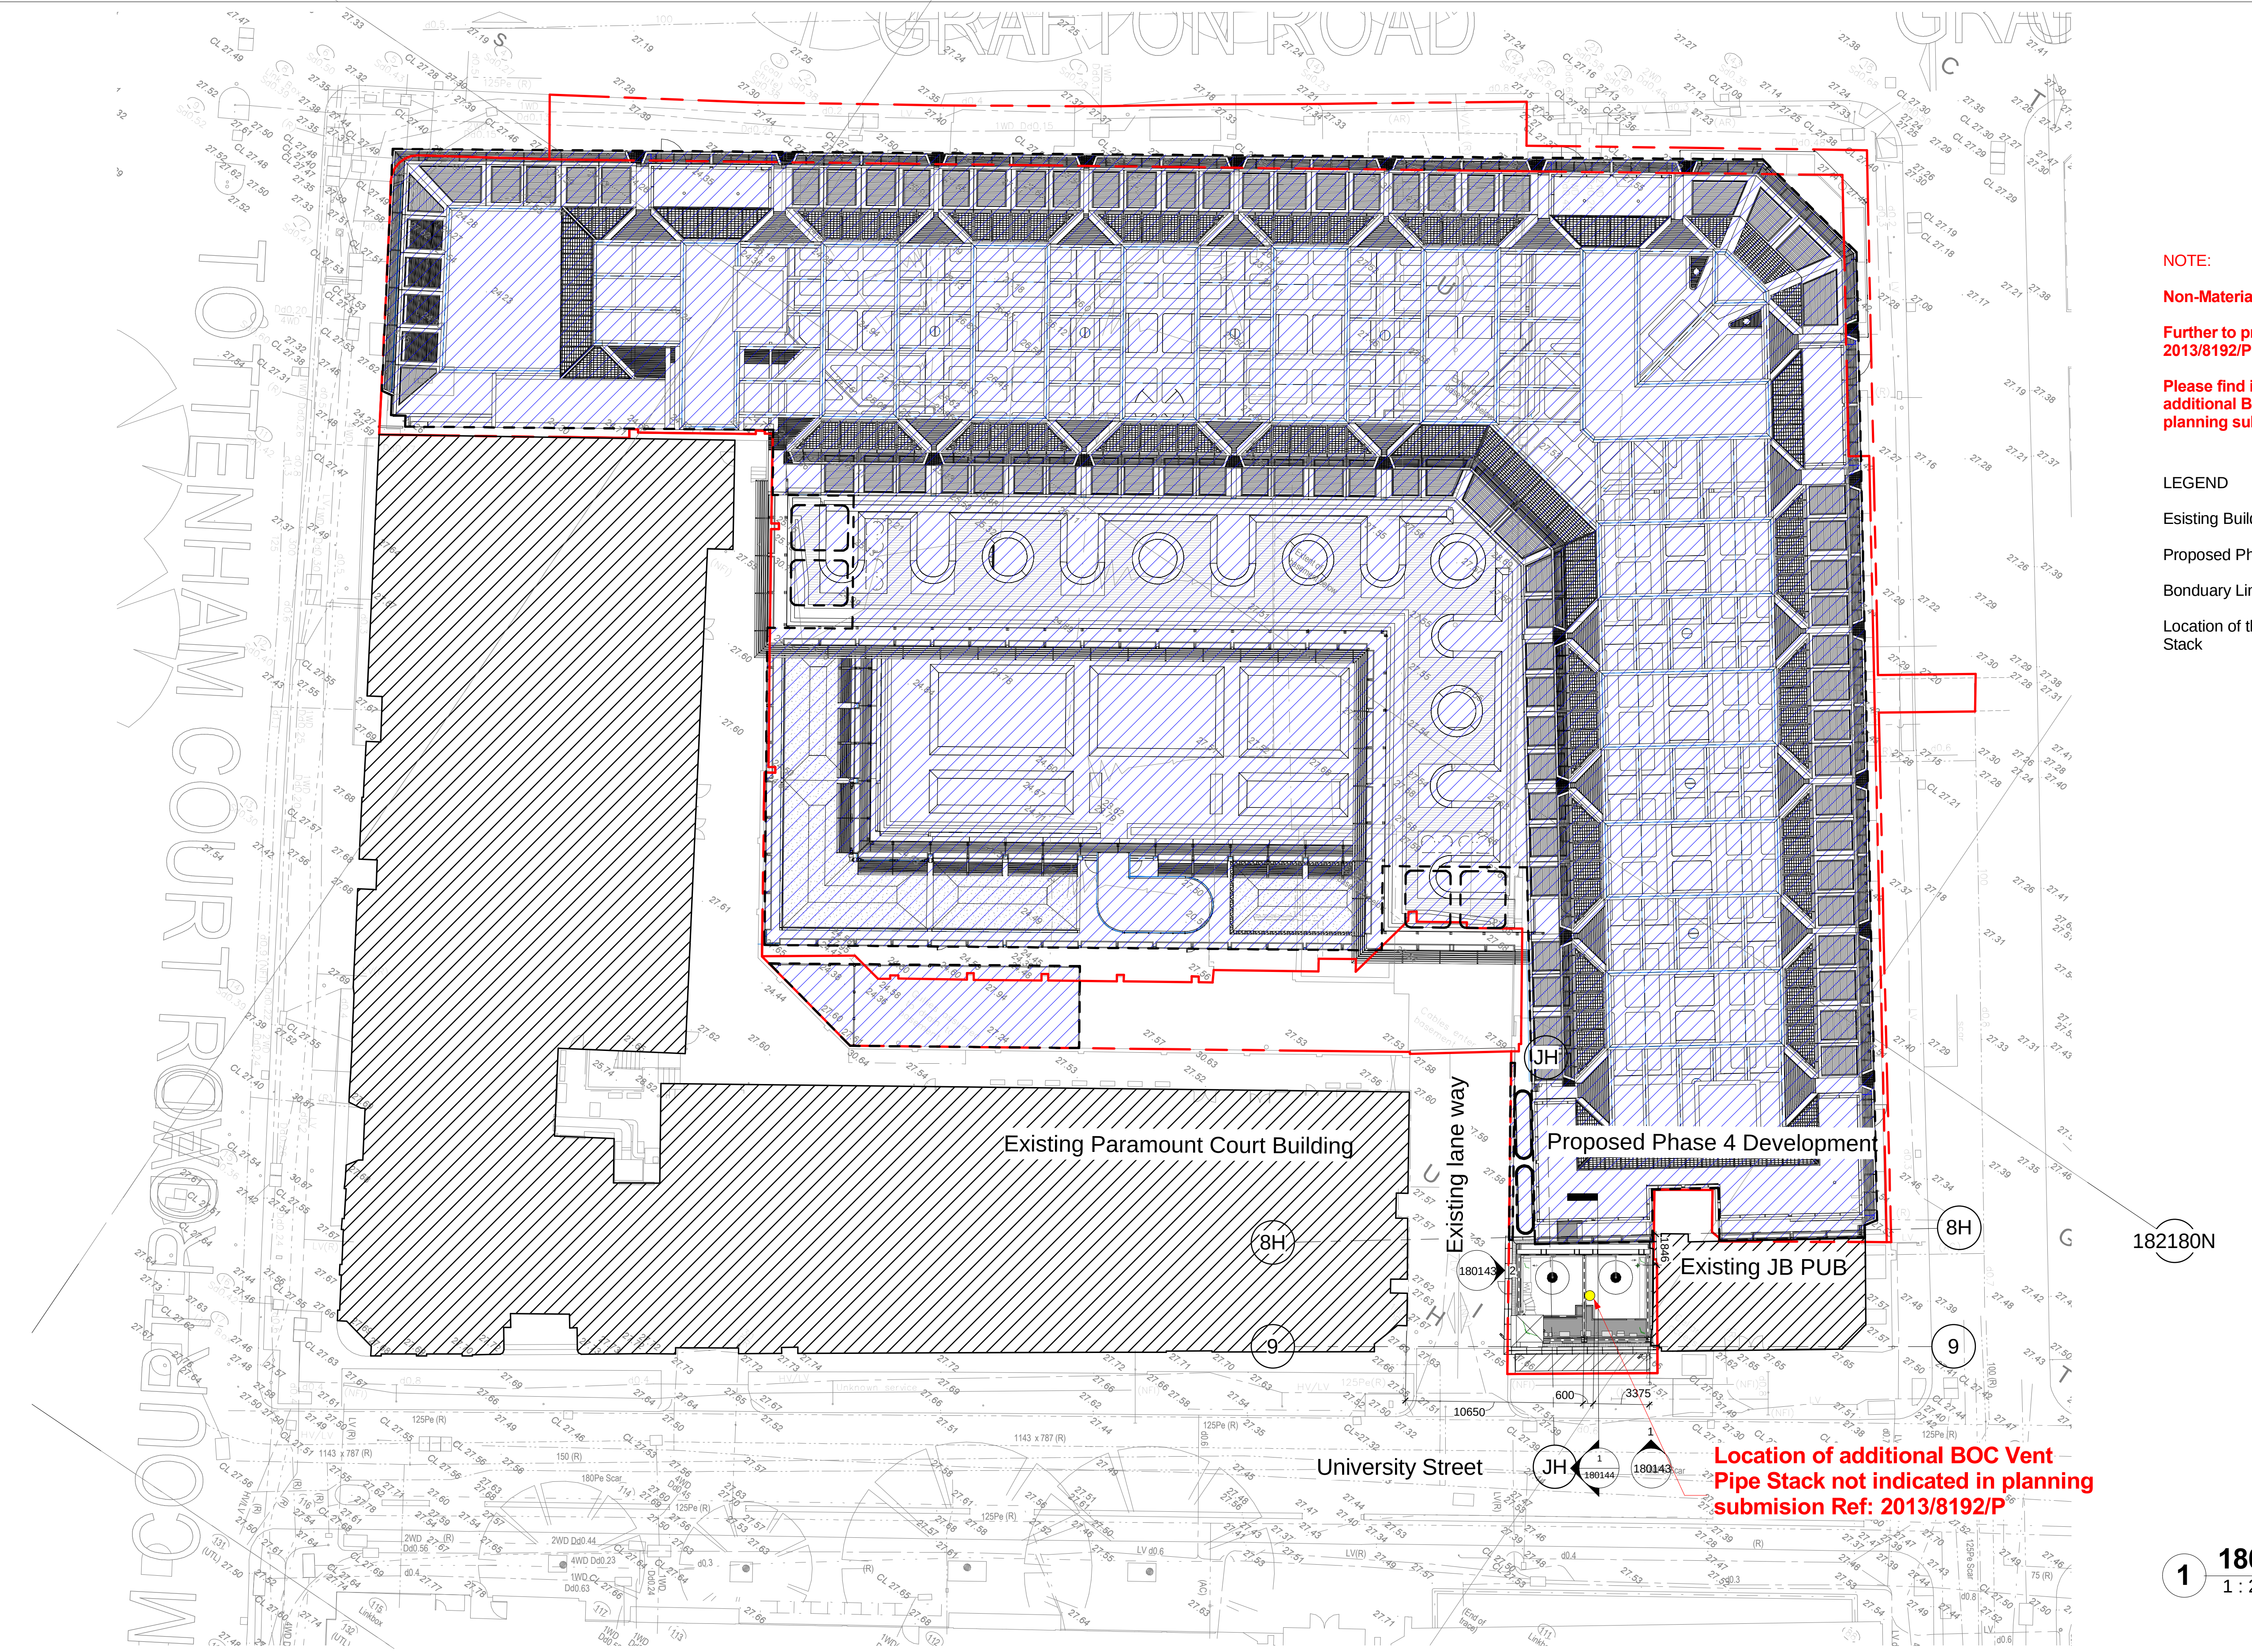

NOTE:

Non-Material Amendment Application

Further to previous planning submission Ref: 2013/8192/P

Please find indicated in the drawings location of additional BOC Vent Pipe Stack not indicated in planning submission Ref: 2013/8192/P

LEGEND

Existing Buildings

Proposed Phase 4 Development

Boundary Line

Location of the BOC Vent Pipe Stack

180141 Site Plan
1 : 200

NOTES:

ALL REVISIONS				
B	03/12/20	Issued For Planning		
A	19/11/20	Issued For Planning		
Rev	DATE	REVISION HISTORY	Dsg	Drw
			Chk	App



BOUYGUES

Head Office:
Elizabeth House,
39 York Road,
London, SE1 7NG.
Tel: 020 7401 0020
Fax: 020 7401 0030
www.bouygues-uk.com

University College London Hospitals **NHS**
NHS Foundation Trust

	Name	Signature	Date
Designed by	STW		2015.11.19
Drawn by	KK/RG		2015.11.19
Checked by	KB		2015.11.19
Approved	KB		2015.11.19

ORIGINATOR		
Scott Tallon Walker Architects		
SCALE	@ A1	BIM FILE NAME
As indicated		P4PBT-STW-VIE-SL-M3-A31-100070
FIRST ISSUE DATE	PROPOSED STATUS	
2015.11.19	S1 - for co-ordination	

DRAWING TITLE								
Proton Beam Therapy - Phase 4								
VIE - Non Material Amendment Application - Site Plan								
PROJECT	ISSUER	AREA	LEVEL	TYPE	TRADE	SEQUENCE	REV	
P4PBT	STW	VIE	SL	GA	A31	180141	B	