



Basement Floor Plan Gross Internal Floor Area - 156m²

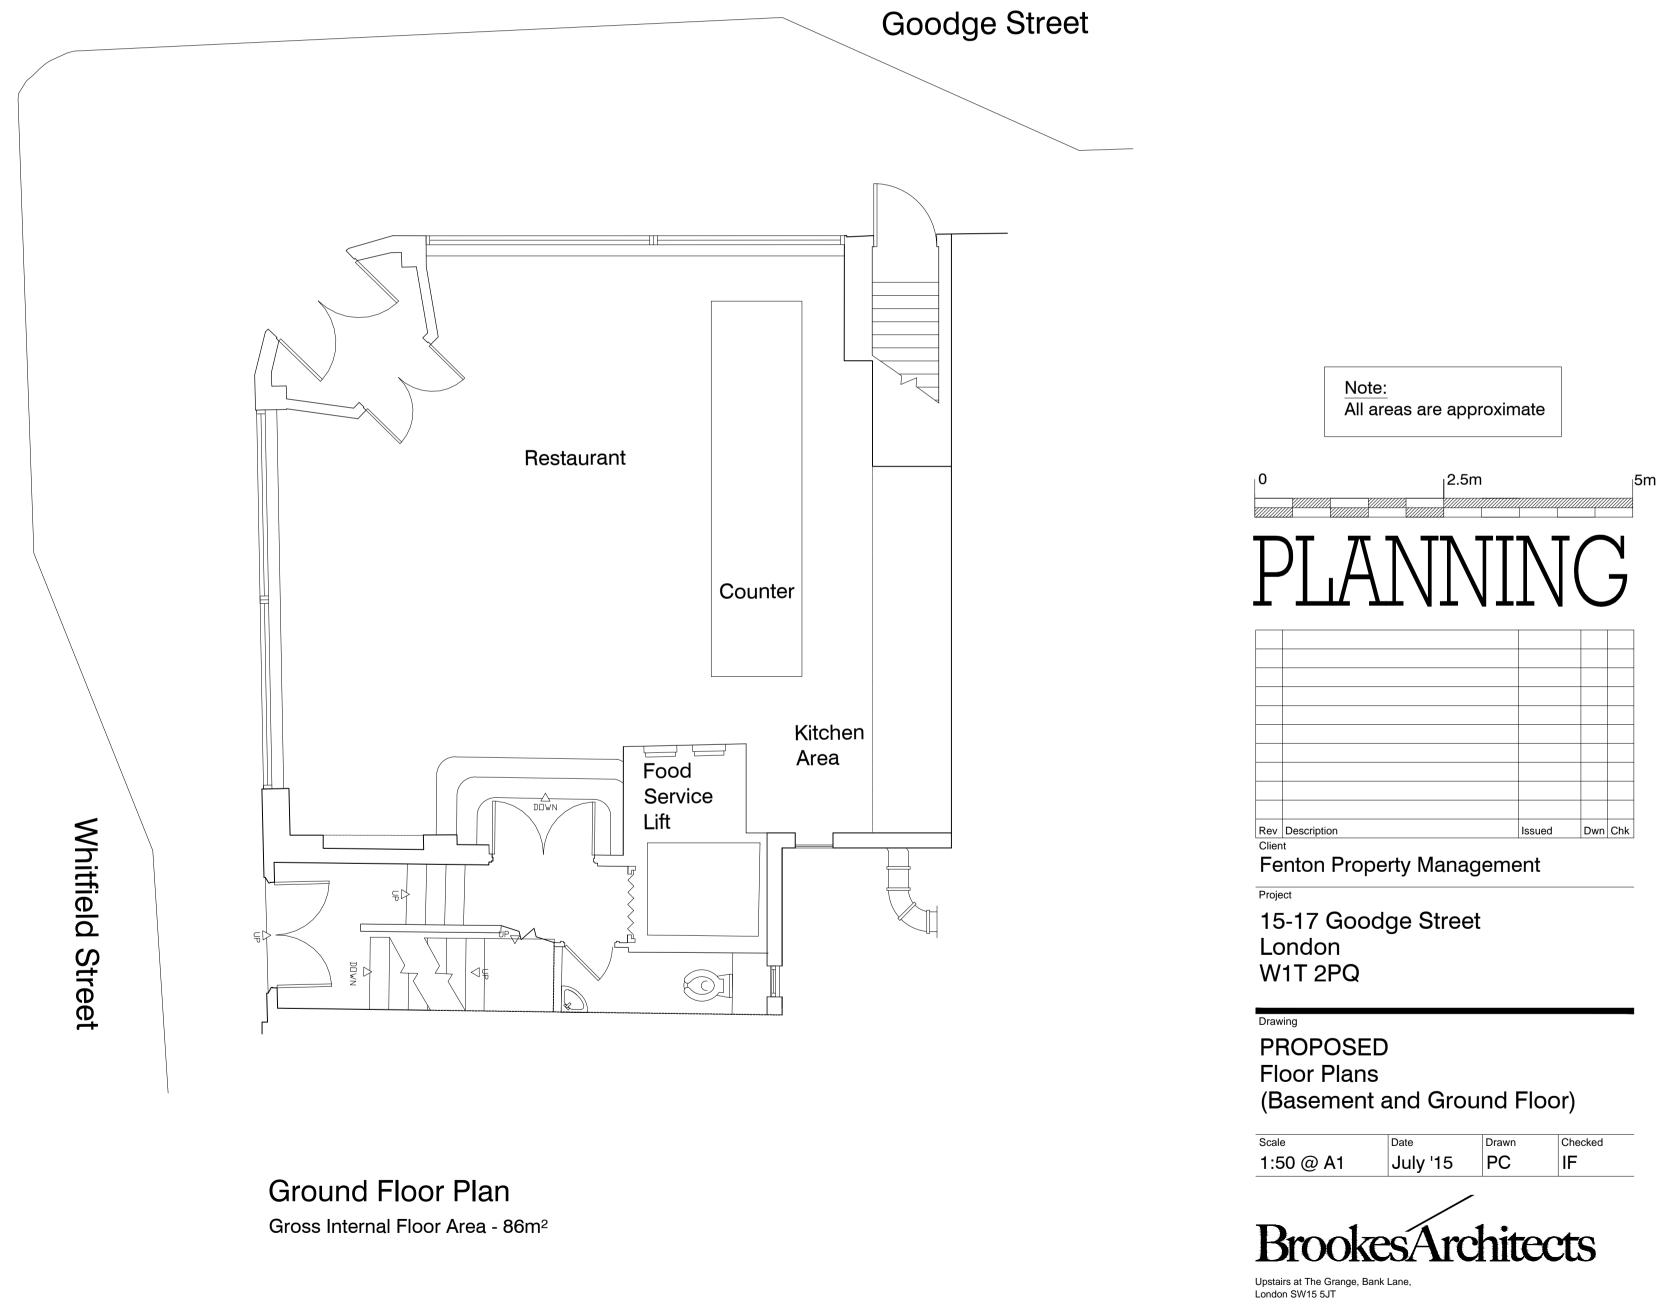

Do not scale from this drawing

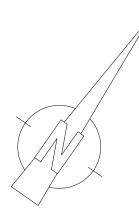

T 020 8487 1223 F 020 8876 4172 E info@brookesarchitects.co.uk www.brookesarchitects.co.uk

Drawing No.			Rev No.
4638	3	46	-