

DO NOT SCALE FROM THIS DRAWING


Notes

This document is the sole copyright of Luis Trevino and its issued on the terms that it will not be reproduced copied nor transferred in any other way to any other party, in whole or in part, nor will any information will be furnished from it with out the written authority of Luis Trevino.


All dimensions are to be checked and verified on site before commencement of building operations.

Revisions

REV./ 0412.15 PERMITTED DEVELOPMENT

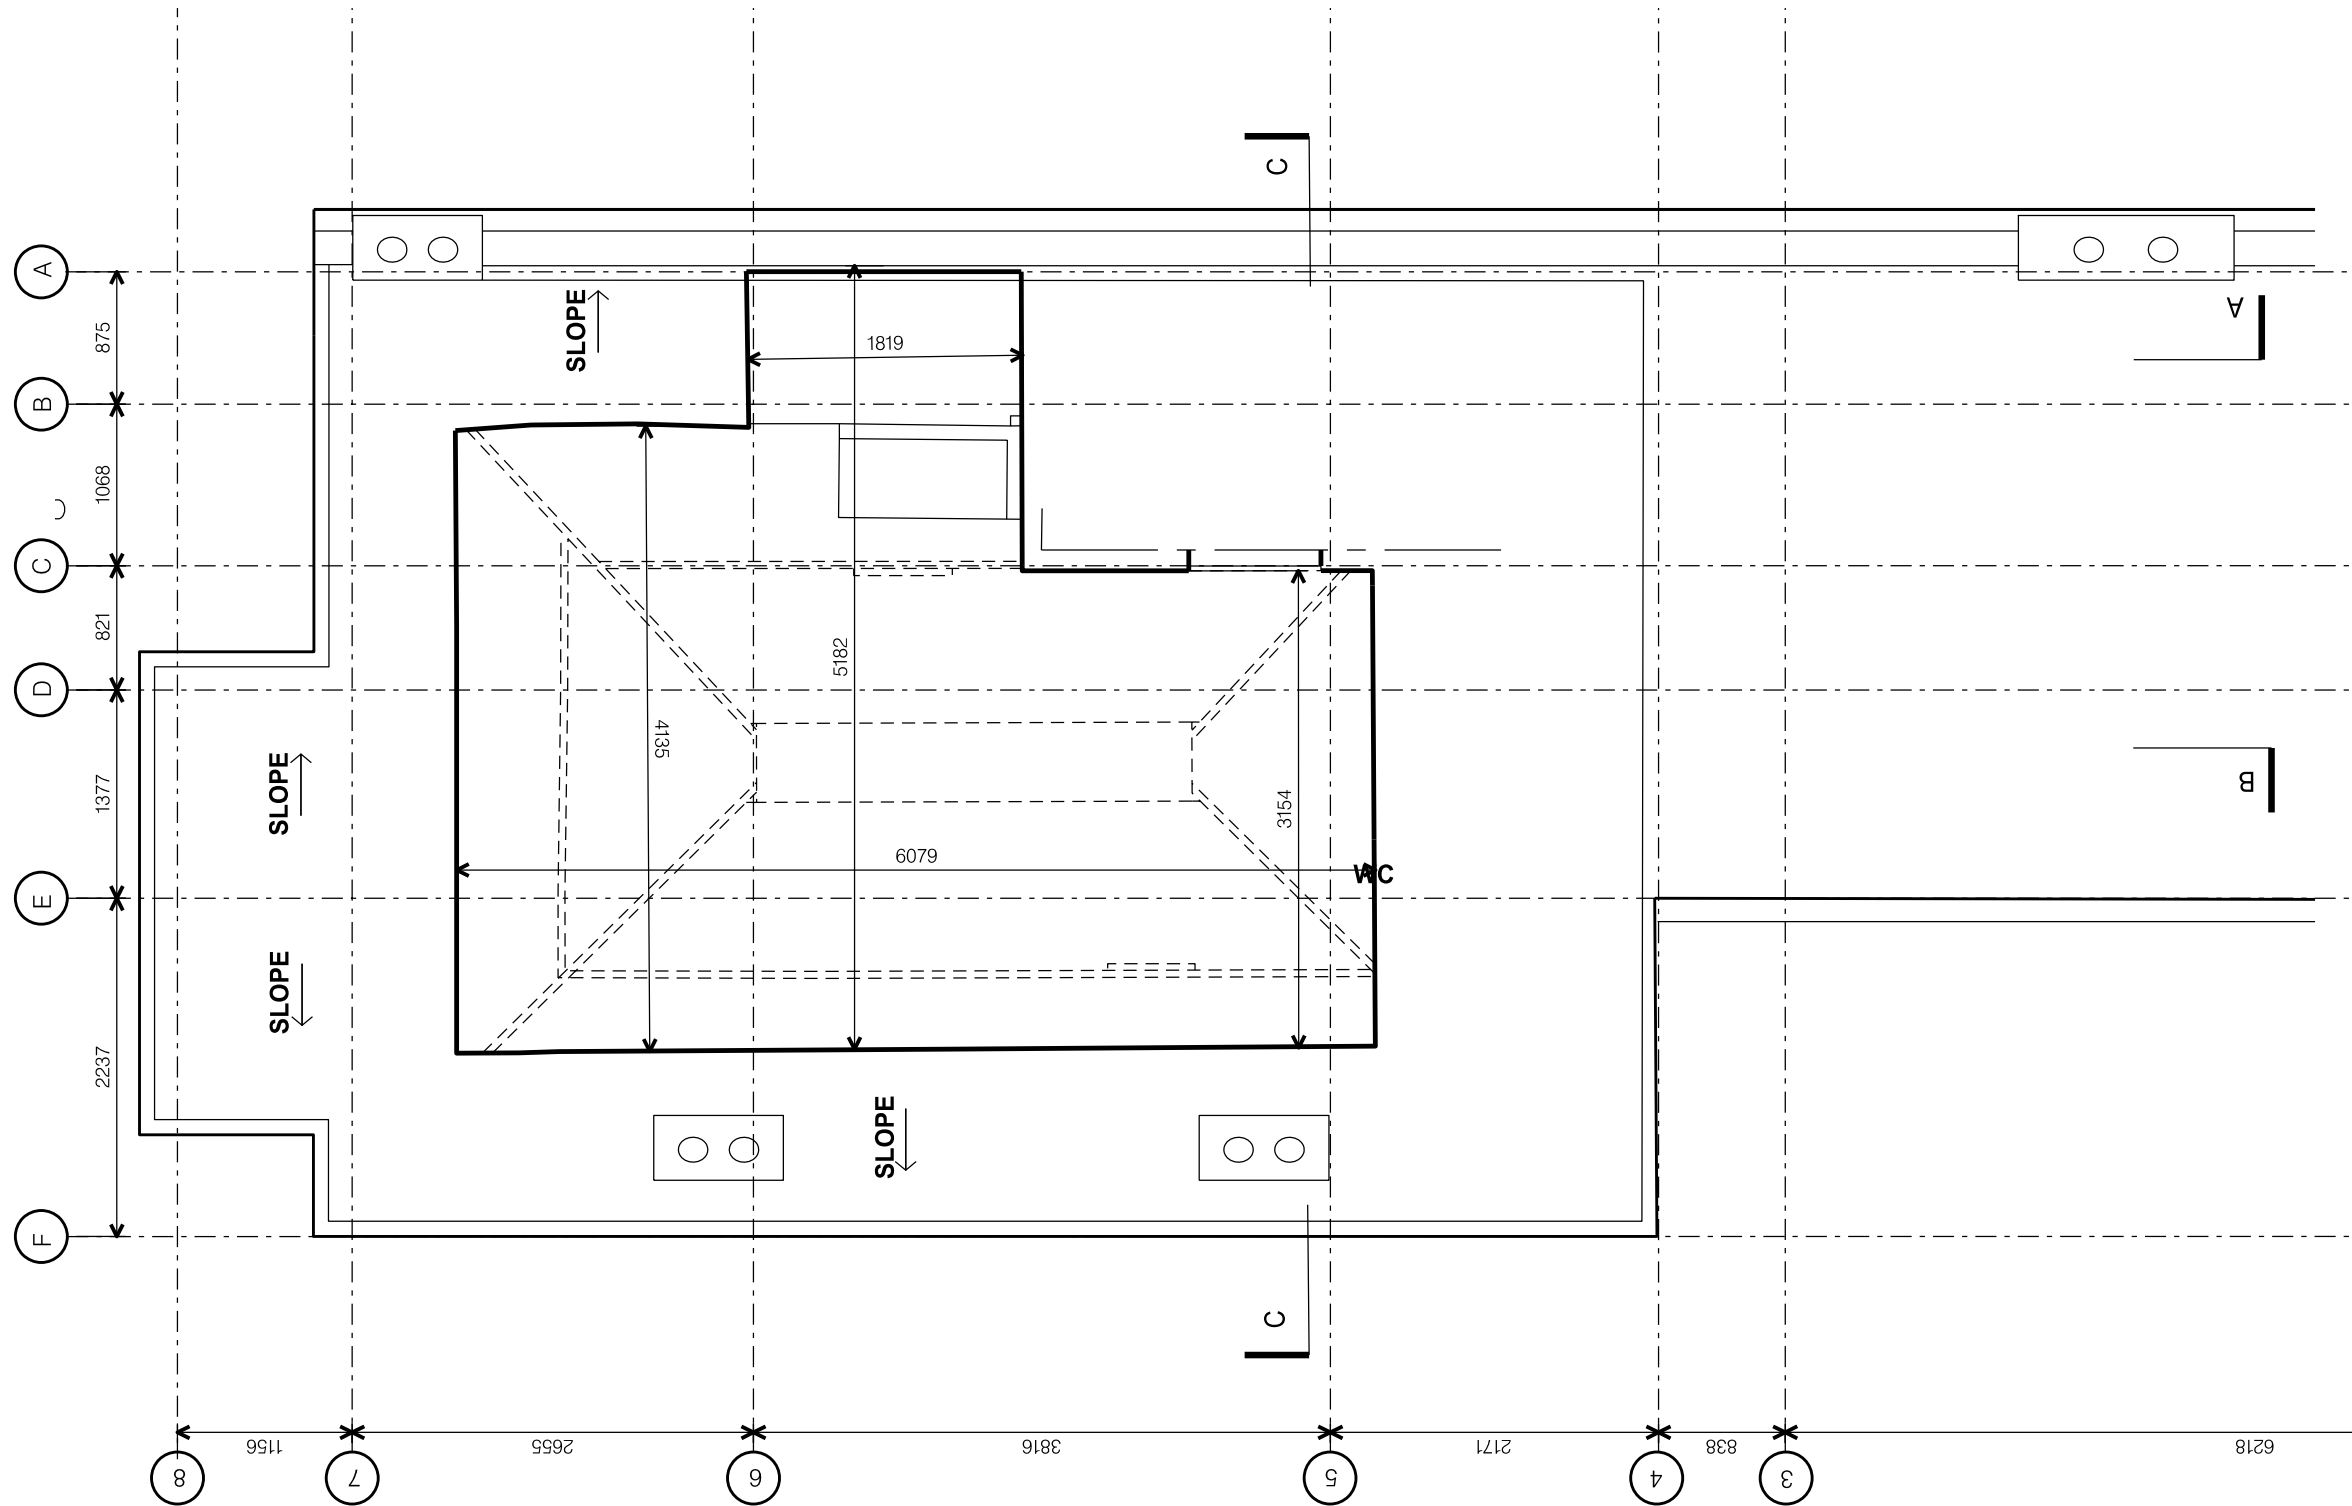

EXISTING LOFT FLOOR PLAN

 

LT ARCHITECTS
Luis Enrique Treviño F.
67 Santos Road
Wandsworth
London SW181NT

T +44 (0)208 877 0410
M +44 (0)796 097 5663
ltrevino@luisrevino.co.uk

Project
36 Westbere Road
London
NW2 3SR


Drawing
EXISTING LOFT
FLOOR PLAN

Scale
1:50 @ A3

Date
4.12.15 /

Project Number
1501

Drawing Number
1000

 

DO NOT SCALE FROM THIS DRAWING


Notes

This document is the sole copyright of Luis Trevino and its issued on the terms that it will not be reproduced copied nor transferred in any other way to any other party, in whole or in part, nor will any information will be furnished from it with out the written authority of Luis Trevino.


All dimensions are to be checked and verified on site before commencement of building operations.

Revisions

REV./ 0412.15 PERMITTED DEVELOPMENT

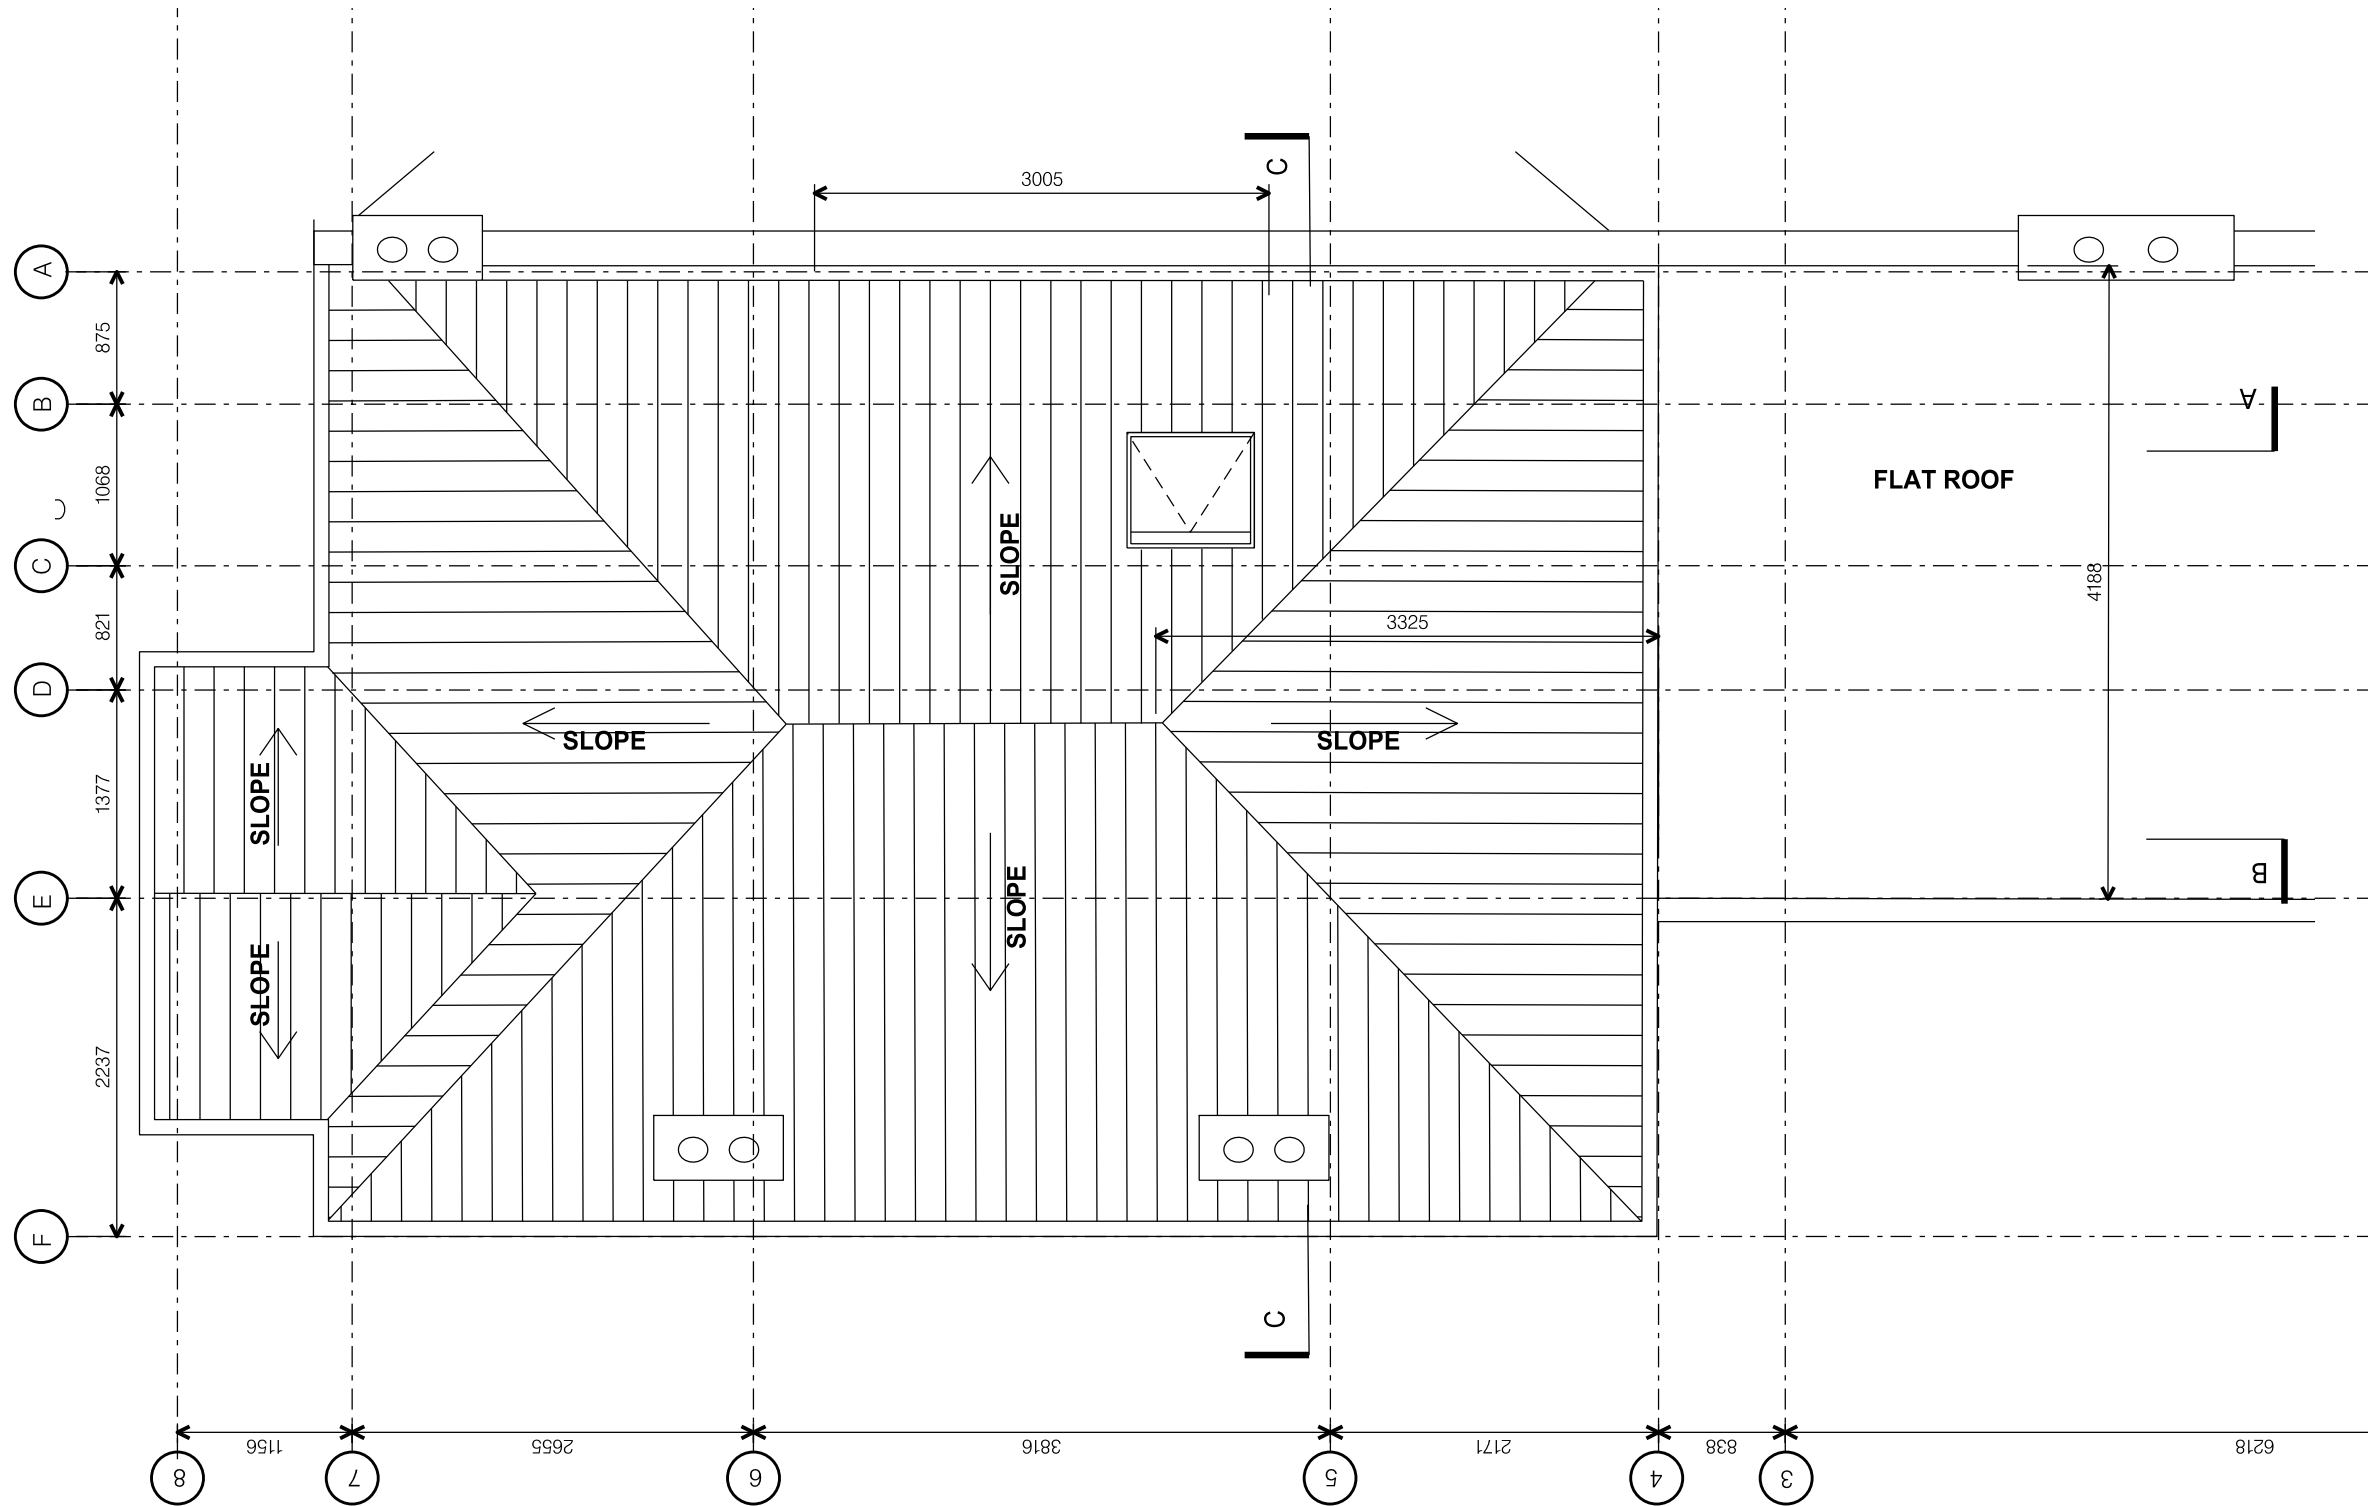

EXISTING ROOF PLAN

 

LT ARCHITECTS
 Luis Enrique Treviño F.
 67 Santos Road
 Wandsworth
 London SW181NT

T +44 (0)208 877 0410
 M +44 (0)796 097 5663
 ltrevino@luis-trevino.co.uk

Project
 36 Westbere Road
 London
 NW2 3SR

Drawing
 EXISTING ROOF PLAN


Scale
 1:50 @ A3

Date
 4.12.15 /

Project Number
 1501

Drawing Number
 1001

EXISTING REAR ELEVATION

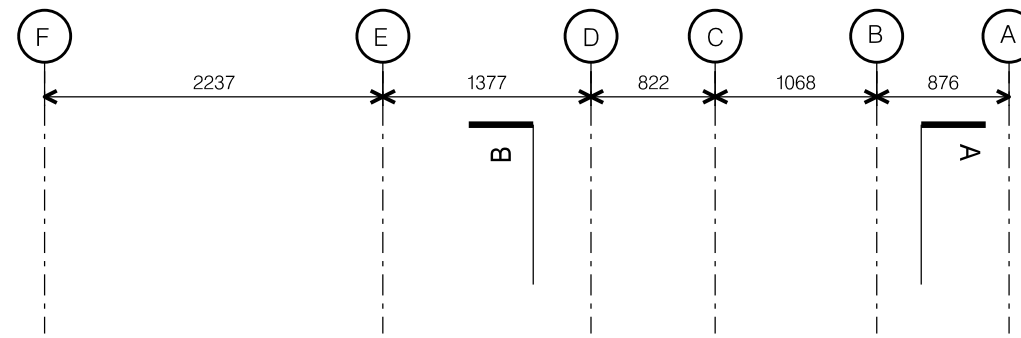

DO NOT SCALE FROM THIS DRAWING


Notes

This document is the sole copyright of Luis Trevino and is issued on the terms that it will not be reproduced copied nor transferred in any other way to any other party, in whole or in part, nor will any information be furnished from it without the written authority of Luis Trevino.

All dimensions are to be checked and verified on site before commencement of building operations.

Revisions

REV./ 4.12.15 ISSUE FOR PER DEVELOPM

 

LT ARCHITECTS
 Luis Enrique Treviño F.
 67 Santos Road
 Wandsworth
 London SW181NT

T +44 (0)208 877 0410
 M +44 (0)796 097 5663
 ltrevino@luis-trevino.co.uk

Project 36 Westbere Road
 London
 NW2 3SR

Drawing EXISTING REAR ELEVATION

Scale 1:50 @ A3

Date 4.12.15 / Rev

Project Number 1501

Drawing Number 1002



EXISTING FRONT ELEVATION



DO NOT SCALE FROM THIS DRAWING

Notes

This document is the sole copyright of Luis Trevino and its issued on the terms that it will not be reproduced copied nor transferred in any other way to any other party, in whole or in part, nor will any information will be furnished from it with out the written authority of Luis Trevino.

All dimensions are to be checked and verified on site before commencement of building operations.

Revisions

REV./ 4.12.15 ISSUE FOR PER DEVELOPM

LT ARCHITECTS
Luis Enrique Treviño F.
67 Santos Road
Wandsworth
London SW181NT

T +44 (0)208 877 0410
M +44 (0)796 097 5663
ltrevino@luis-trevino.co.uk

Project
36 Westbere Road
London
NW2 3SR


Drawing
EXISTING
FRONT ELEVATION

Scale 1:50 @ A3

Date 4.12.15 / Rev

Project Number
1501

Drawing Number
1003

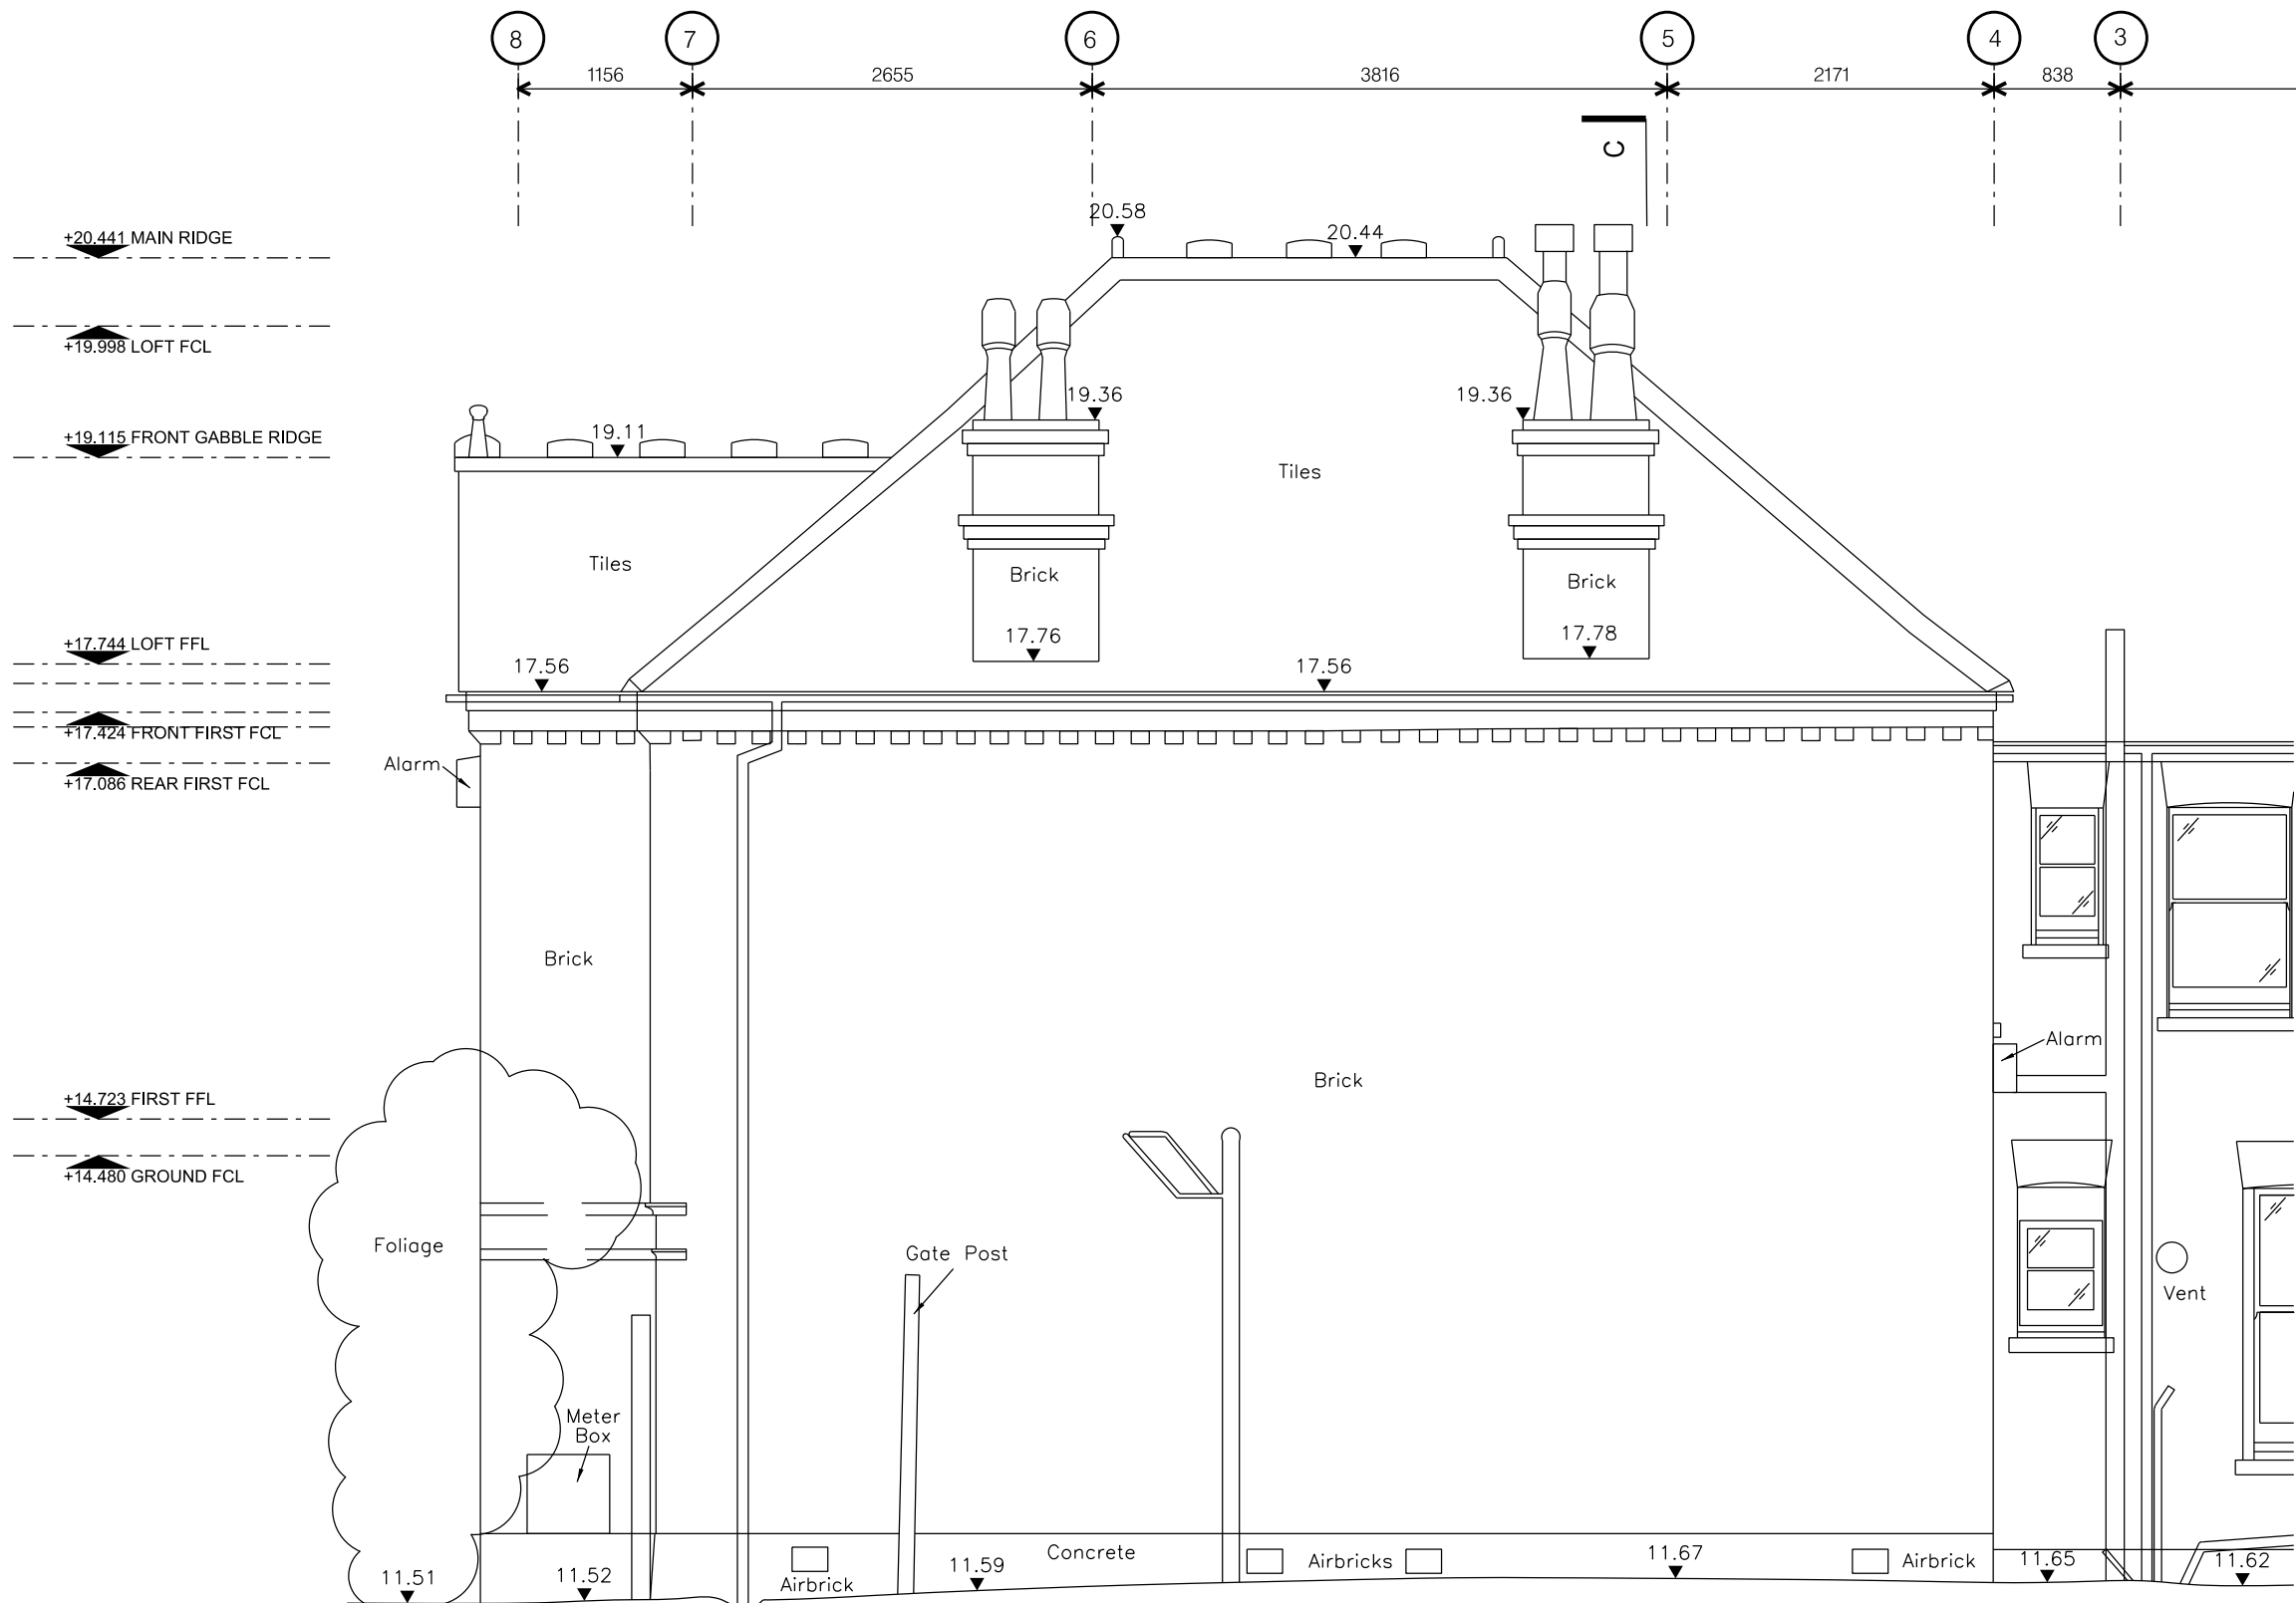

EXISTING SIDE ELEVATION



DO NOT SCALE FROM THIS DRAWING

Notes

This document is the sole copyright of Luis Trevino and its issued on the terms that it will not be reproduced copied nor transferred in any other way to any other party, in whole or in part, nor will any information will be furnished from it with out the written authority of Luis Trevino.

All dimensions are to be checked and verified on site before commencement of building operations.

Revisions

REV./ 4.12.15 ISSUE FOR PER DEVELOPM

LT ARCHITECTS
 Luis Enrique Treviño F.
 67 Santos Road
 Wandsworth
 London SW181NT

T +44 (0)208 877 0410
 M +44 (0)796 097 5663
 ltrevino@luisrevino.co.uk

Project 36 Westbere Road
 London
 NW2 3SR

Drawing EXISTING
 SIDE ELEVATION

Scale 1:50 @ A3

Date 4.12.15 / Rev

Project Number
 1501

Drawing Number
 1004



DO NOT SCALE FROM THIS DRAWING


Notes

This document is the sole copyright of Luis Trevino and its issued on the terms that it will not be reproduced copied nor transferred in any other way to any other party, in whole or in part, nor will any information will be furnished from it with out the written authority of Luis Trevino.

All dimensions are to be checked and verified on site before commencement of building operations.

Revisions

REV./ 4.12.15 ISSUE FOR PER DEVELOPM

 

LT ARCHITECTS
Luis Enrique Treviño F.
67 Santos Road
Wandsworth
London SW181NT

T +44 (0)208 877 0410
M +44 (0)796 097 5663
ltrevino@luis-trevino.co.uk

Project
36 Westbere Road
London
NW2 3SR


Drawing
EXISTING
SECTION AA

Scale 1:50 @ A3

Date 4.12.15 / Rev


Project Number
1501

Drawing Number
1005

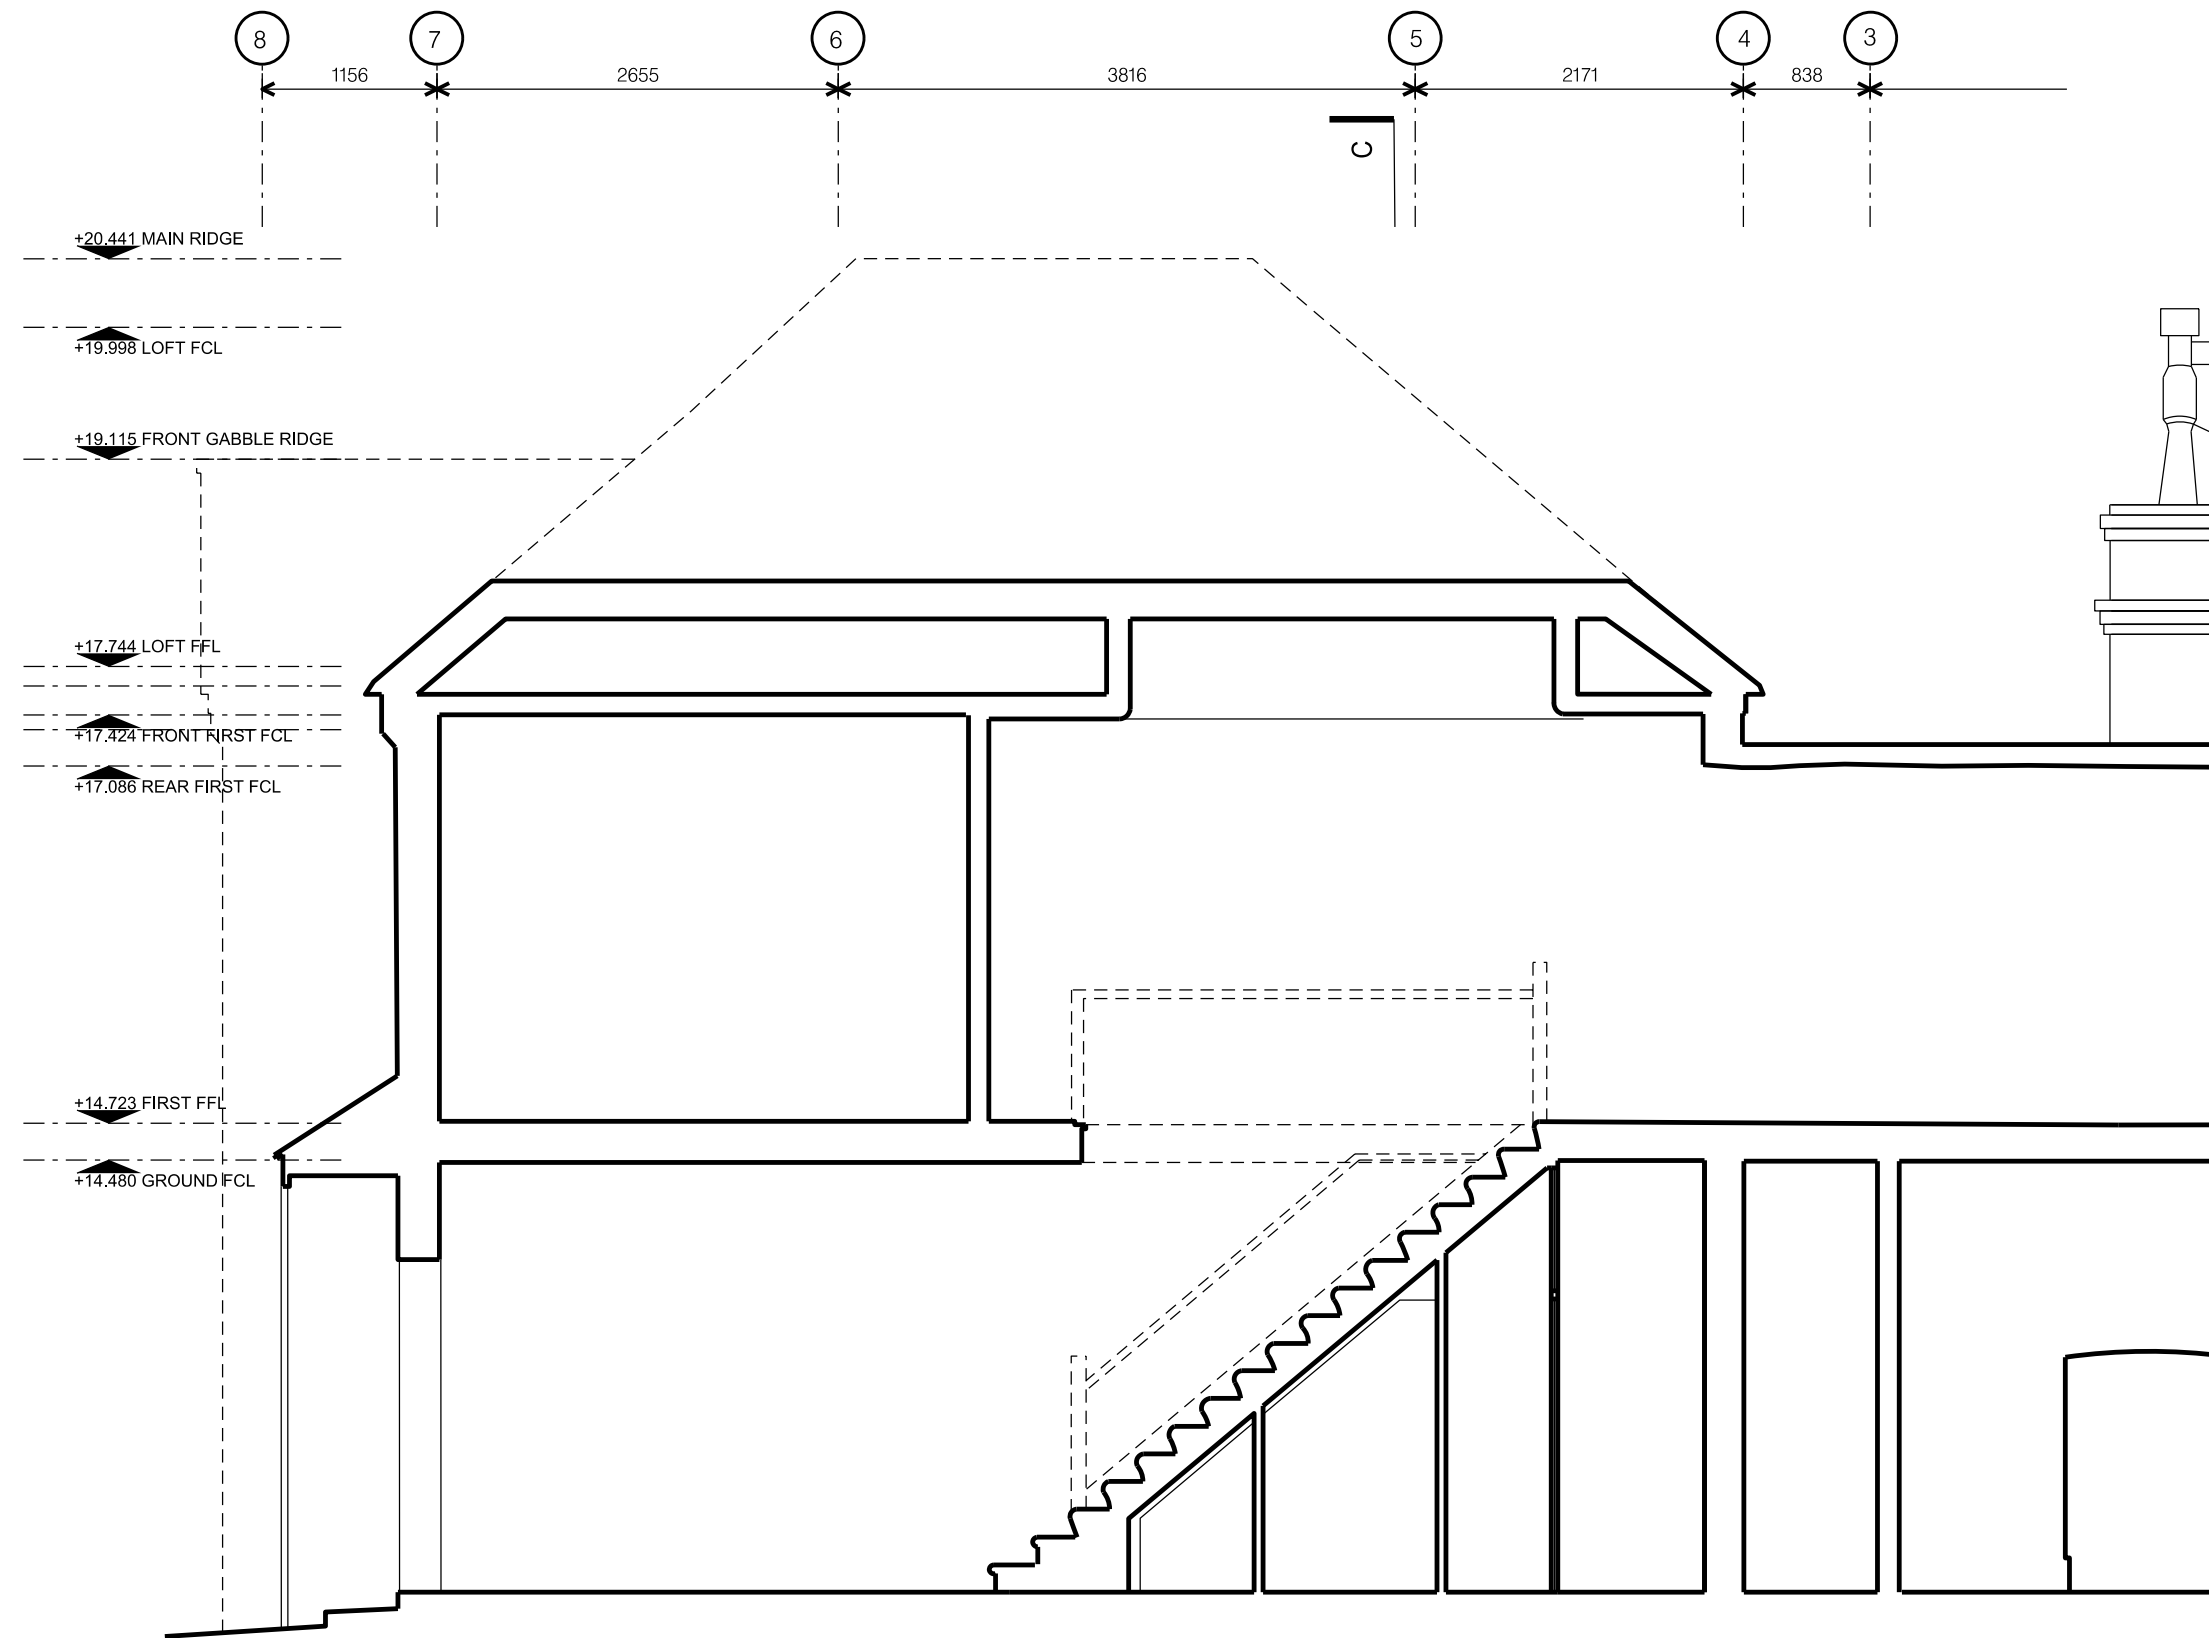

EXISTING SSECTION AA



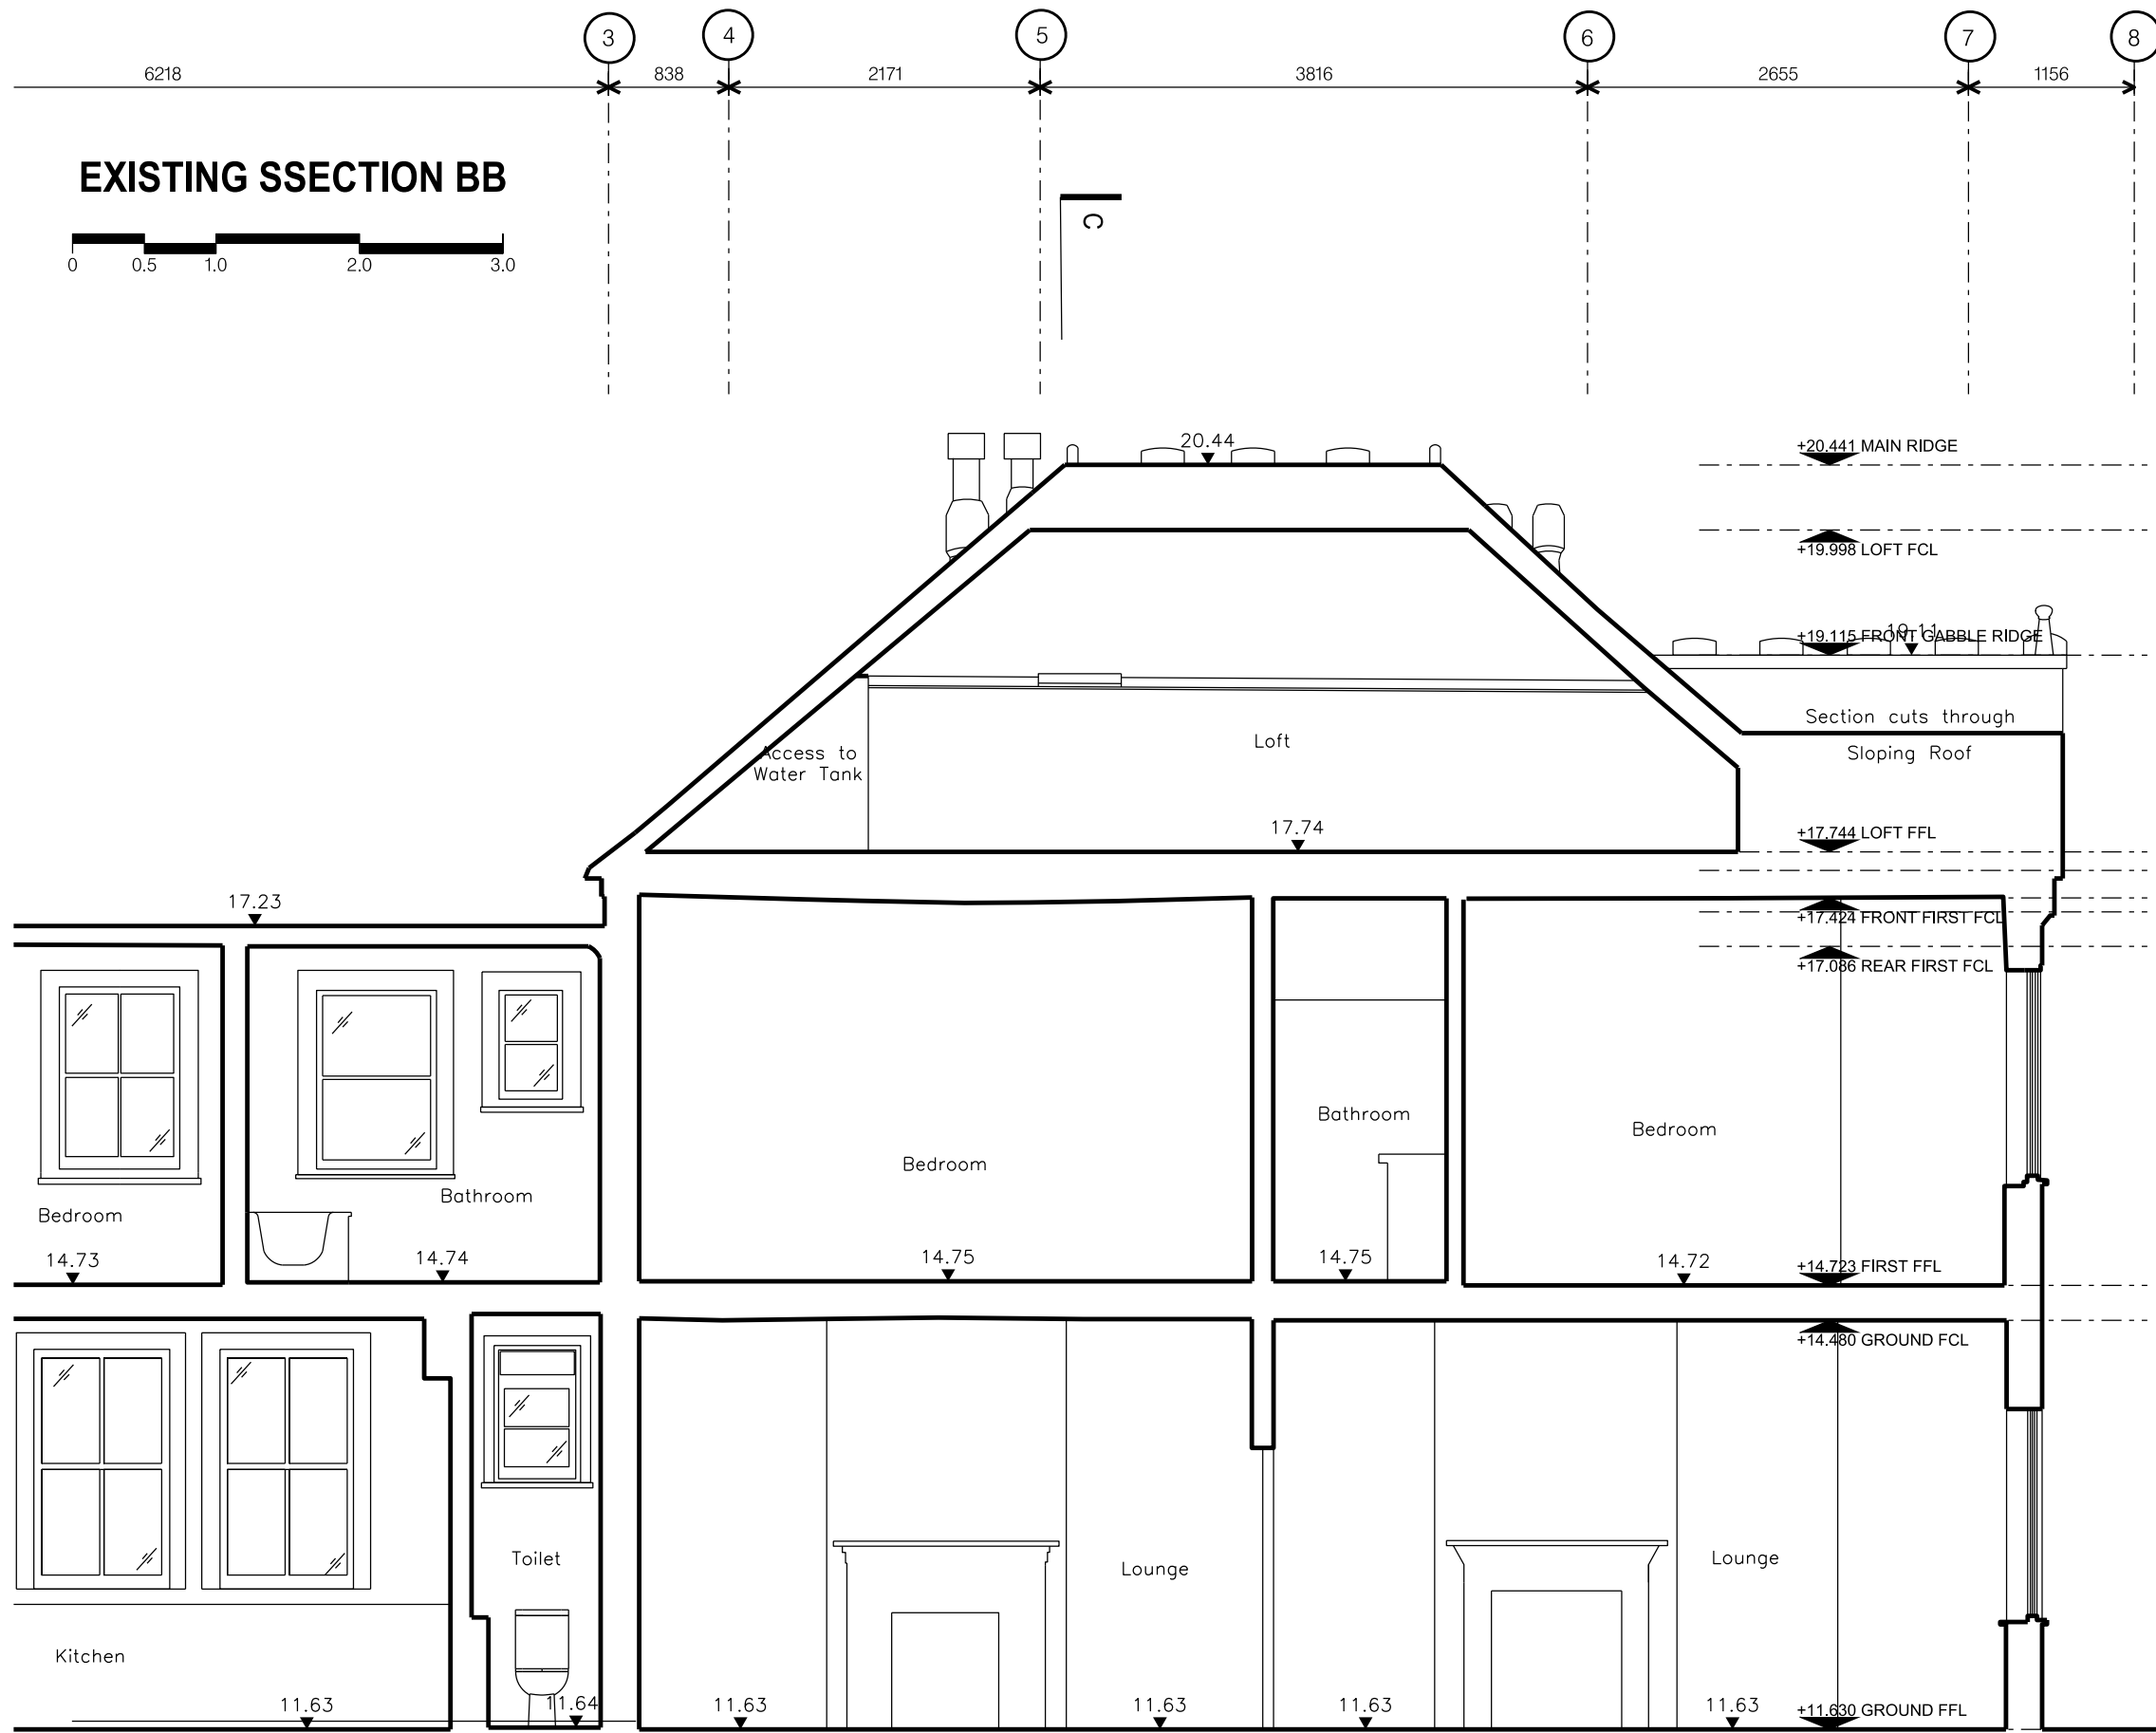

DO NOT SCALE FROM THIS DRAWING

Notes

This document is the sole copyright of Luis Trevino and its issued on the terms that it will not be reproduced copied nor transferred in any other way to any other party, in whole or in part, nor will any information will be furnished from it with out the written authority of Luis Trevino.

All dimensions are to be checked and verified on site before commencement of building operations.

Revisions

REV./ 4.12.15 ISSUE FOR PER DEVELOPM

LT ARCHITECTS
 Luis Enrique Treviño F.
 67 Santos Road
 Wandsworth
 London SW181NT
 T +44 (0)208 877 0410
 M +44 (0)796 097 5663
 ltrevino@luis-trevino.co.uk

Project 36 Westbere Road
 London
 NW2 3SR


Drawing **EXISTING SECTION BB**

Scale 1:50 @ A3

Date 4.12.15 / Rev

Project Number 1501

Drawing Number 1006

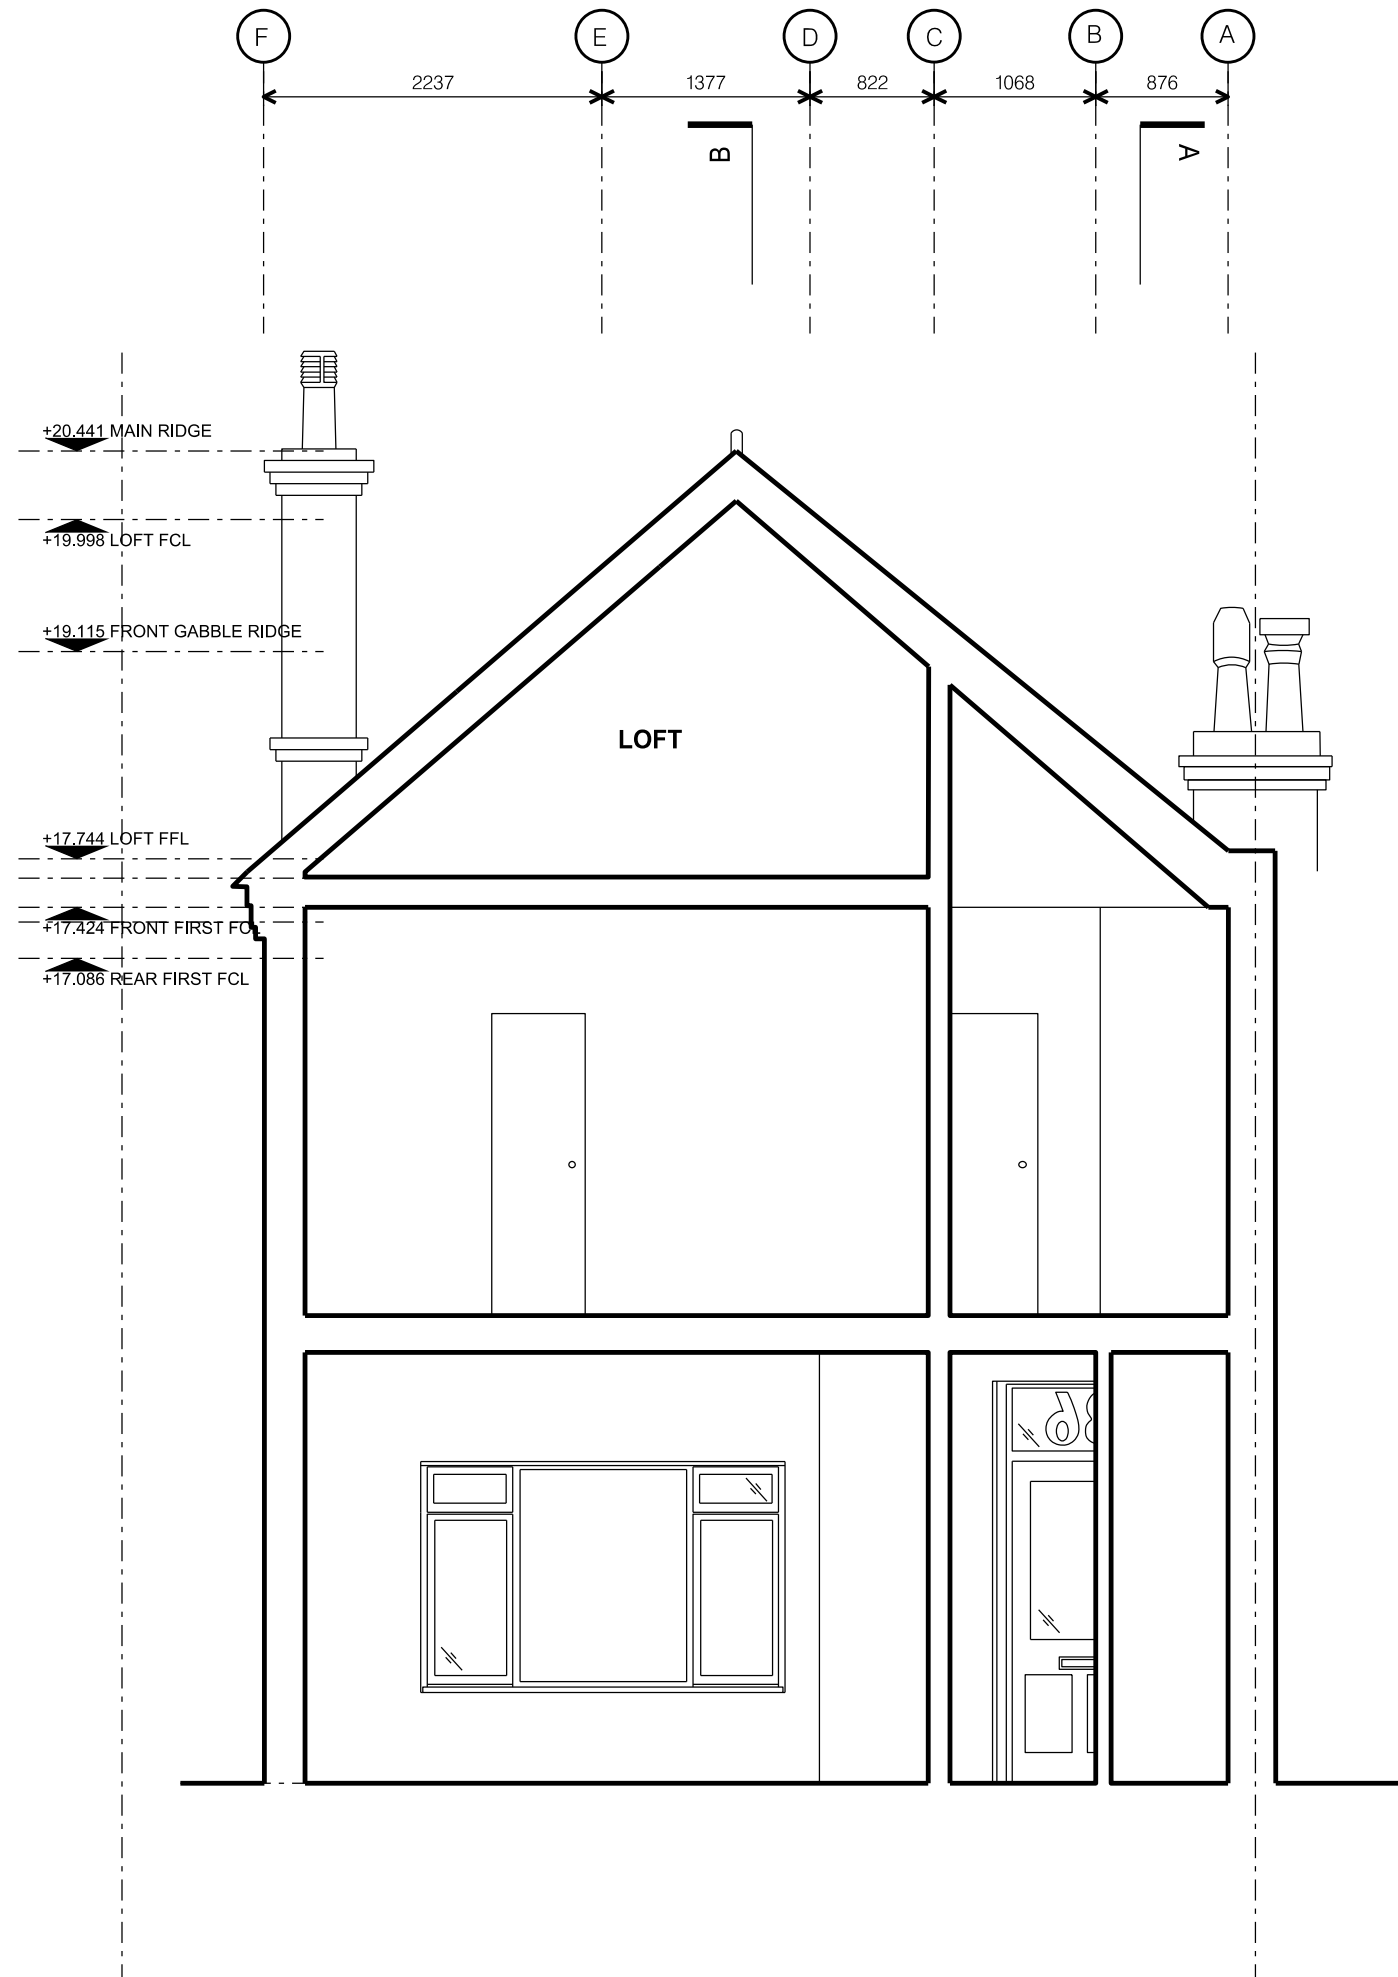

EXISTING SEC CC



DO NOT SCALE FROM THIS DRAWING

Notes

This document is the sole copyright of Luis Trevino and its issued on the terms that it will not be reproduced copied nor transferred in any other way to any other party, in whole or in part, nor will any information will be furnished from it with out the written authority of Luis Trevino.

All dimensions are to be checked and verified on site before commencement of building operations.

Revisions

REV./ 4.12.15 ISSUE FOR PER DEVELOPM

LT ARCHITECTS
 Luis Enrique Treviño F.
 67 Santos Road
 Wandsworth
 London SW181NT

T +44 (0)208 877 0410
 M +44 (0)796 097 5663
 ltrevino@luisrevino.co.uk

Project 36 Westbere Road
 London
 NW2 3SR

Drawing **EXISTING SECTION CC**

Scale 1:50 @ A3

Date 4.12.15 / Rev

Project Number 1501

Drawing Number 1007