




BASEMENT FLOOR PLAN

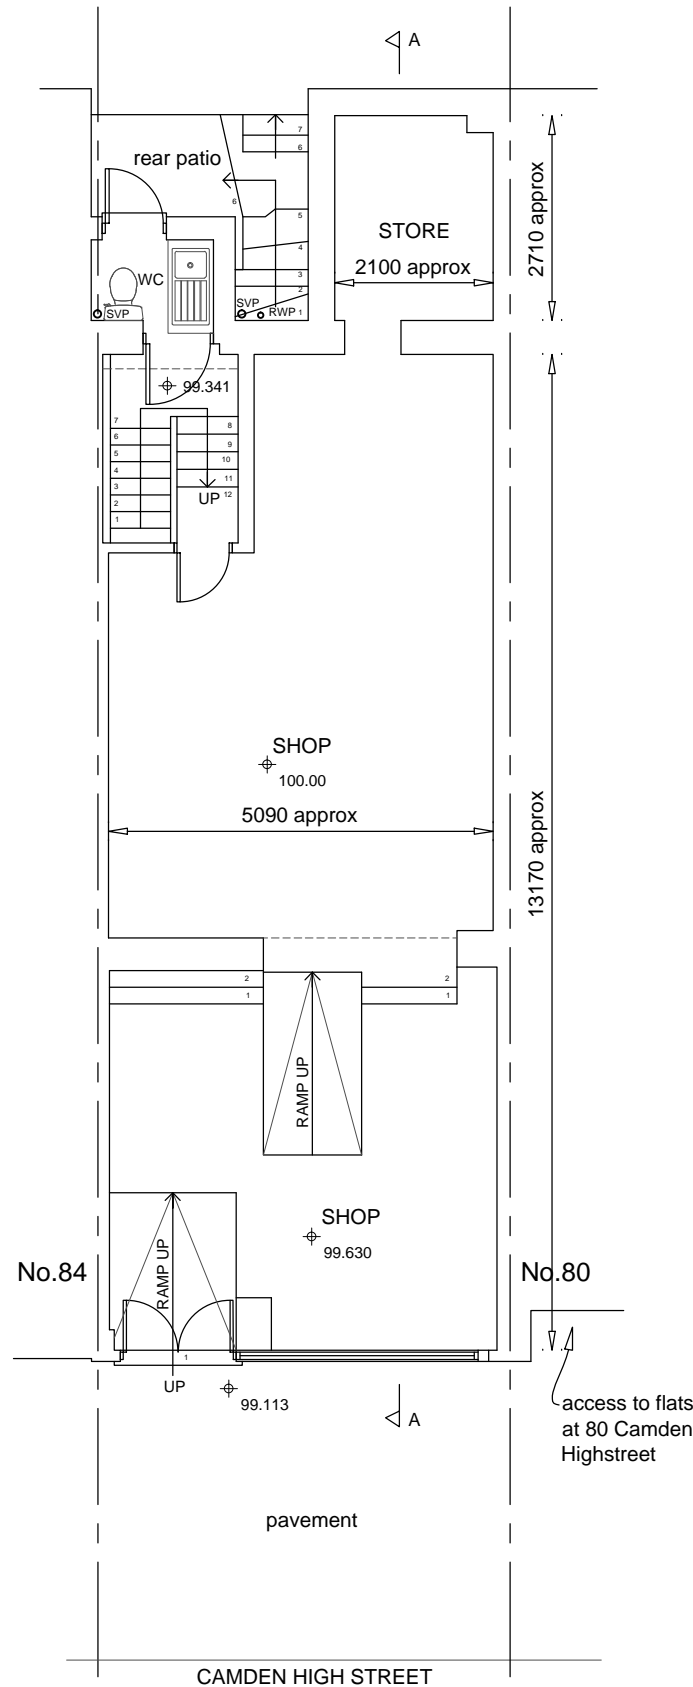


GROUND FLOOR PLAN

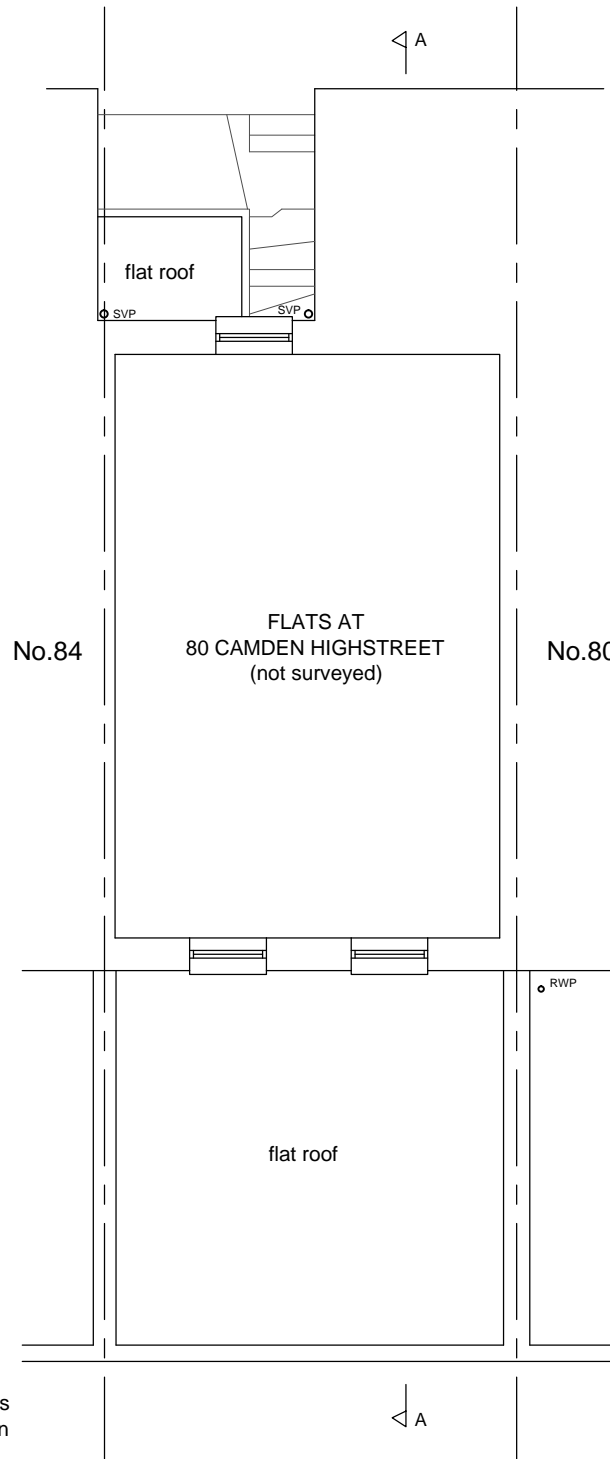

FIRST FLOOR PLAN

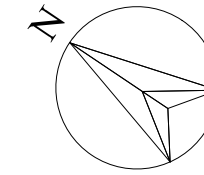

This drawing is the copyright of Get Planning & Architecture Ltd. and may not be reproduced without permission. Dimensions must not be scaled (except for planning purposes) and must be checked prior to construction and manufacture.

 

draft  
04.11.15 ck

A	amended	BG	RM	11/11/15
-	existing drawings	BG	CK	30/10/15
REV	details	check	by	date

revisions:

project: 82 CAMDEN HIGH STREET LONDON NW1 0LT		<div>Get Planning &amp; Architecture</div> <div>'Burgate' 63, Cedar Road Sutton, Surrey SM2 5DJ</div> <div>tel. 0208 770 3962</div> <div>www.get-planning.co.uk</div> <div>email: info@get-planning.co.uk</div>		
drawing: FLOOR PLANS AS EXISTING				
scale: 1:100 @ A3	date: 30/10/2015	project no: 8488	drawing no: 02	rev: A