




BASEMENT FLOOR PLAN

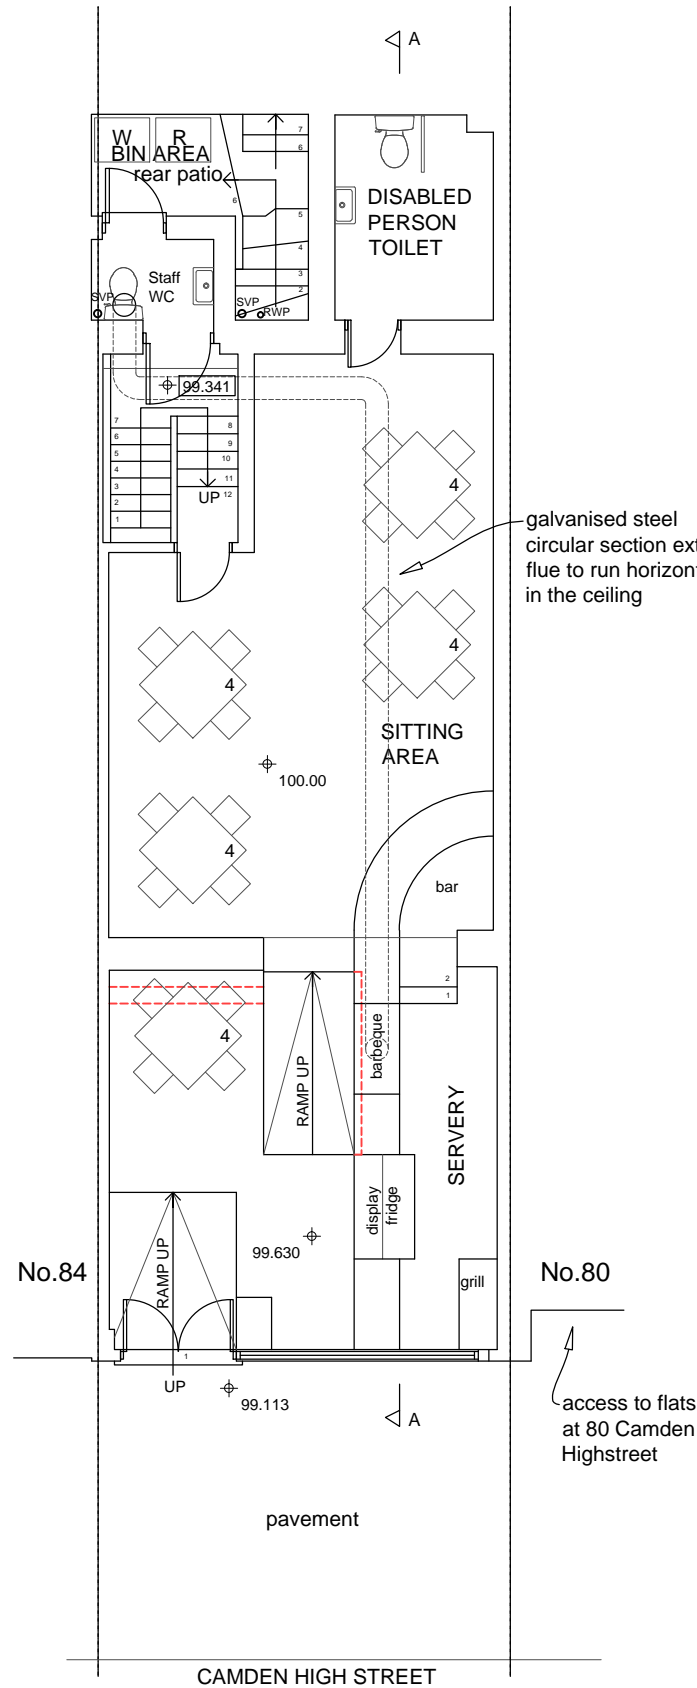


GROUND FLOOR PLAN

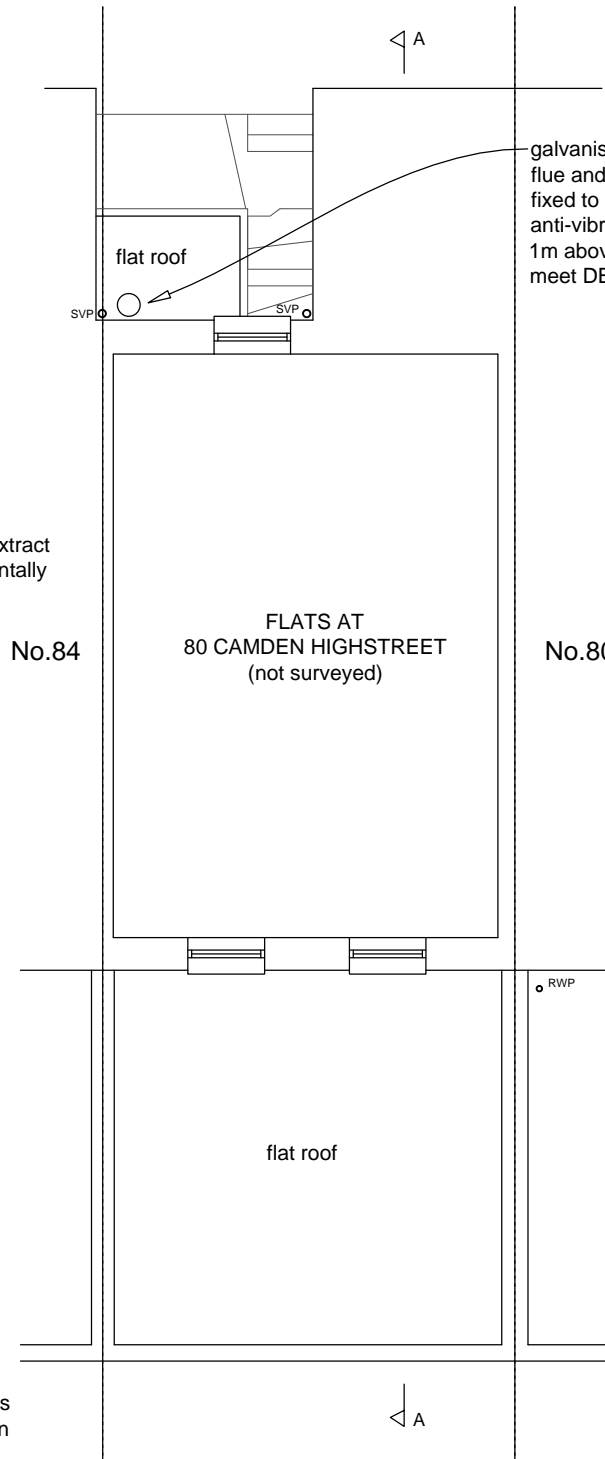

**FIRST FLOOR PLAN
(no alteration)**

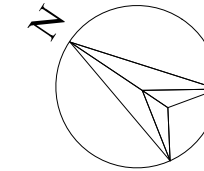

This drawing is the copyright of Get Planning & Architecture Ltd. and may not be reproduced without permission. Dimensions must not be scaled (except for planning purposes) and must be checked prior to construction and manufacture.

 

draft
04.12.15 ats

A	updated	BG	ats	04/12/15
-	proposed drawings	BG	ats	23/11/15
REV	details	check	by	date

revisions:

project: 82 CAMDEN HIGH STREET LONDON NW1 0LT		Get Planning & Architecture 'Burgate' 63, Cedar Road Sutton, Surrey SM2 5DJ tel. 0208 770 3962 www.get-planning.co.uk email: info@get-planning.co.uk		
drawing: FLOOR PLANS AS PROPOSED				
scale: 1:100 @ A3	date: 30/10/2015	project no: 8488	drawing no: 07	rev: A