




DO NOT SCALE.  
ALL FIGURED DIMENSIONS TO BE  
CHECKED ON SITE PRIOR TO  
CONSTRUCTION.  
ALL COPYRIGHT RESERVED

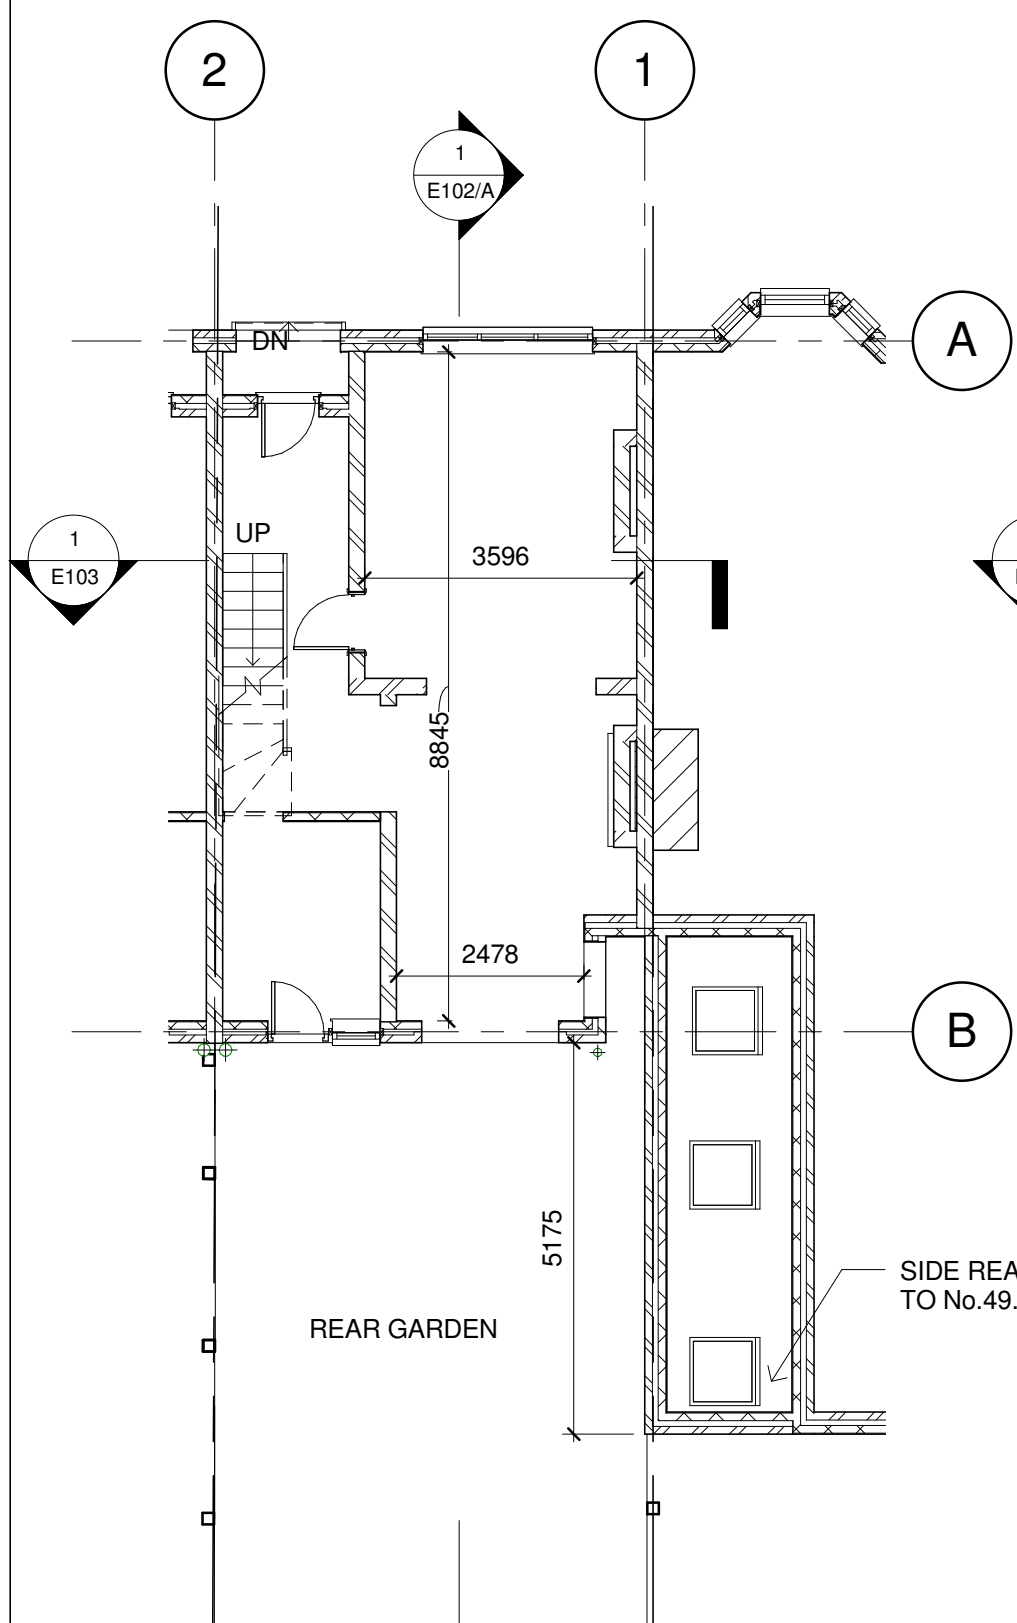


**Ground Fl Existing**  
1 : 100

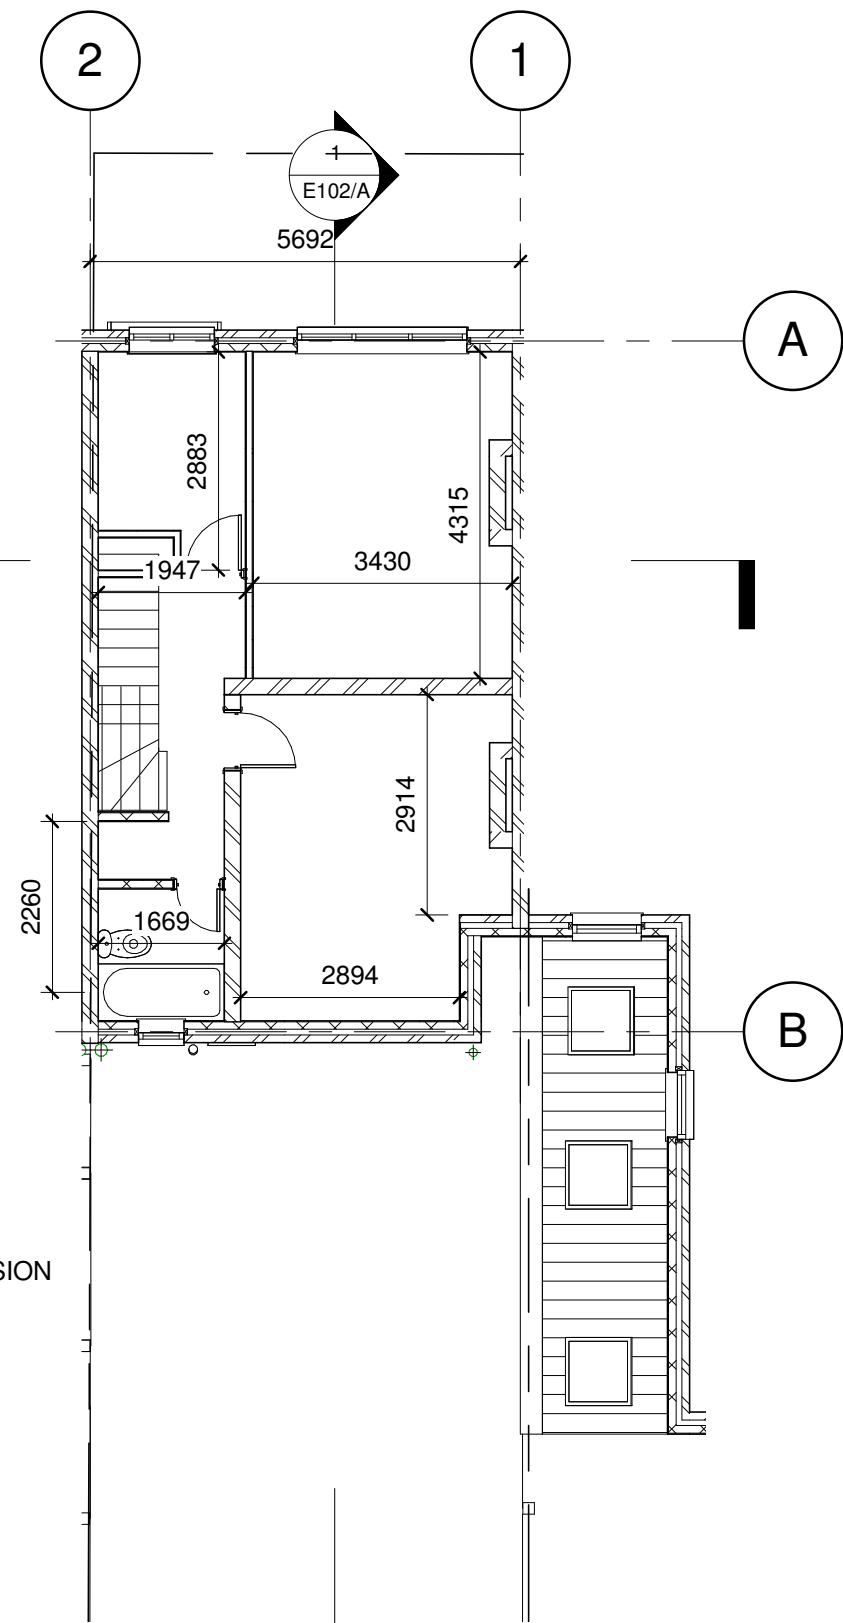

**1st Floor Existing**  
1 : 100

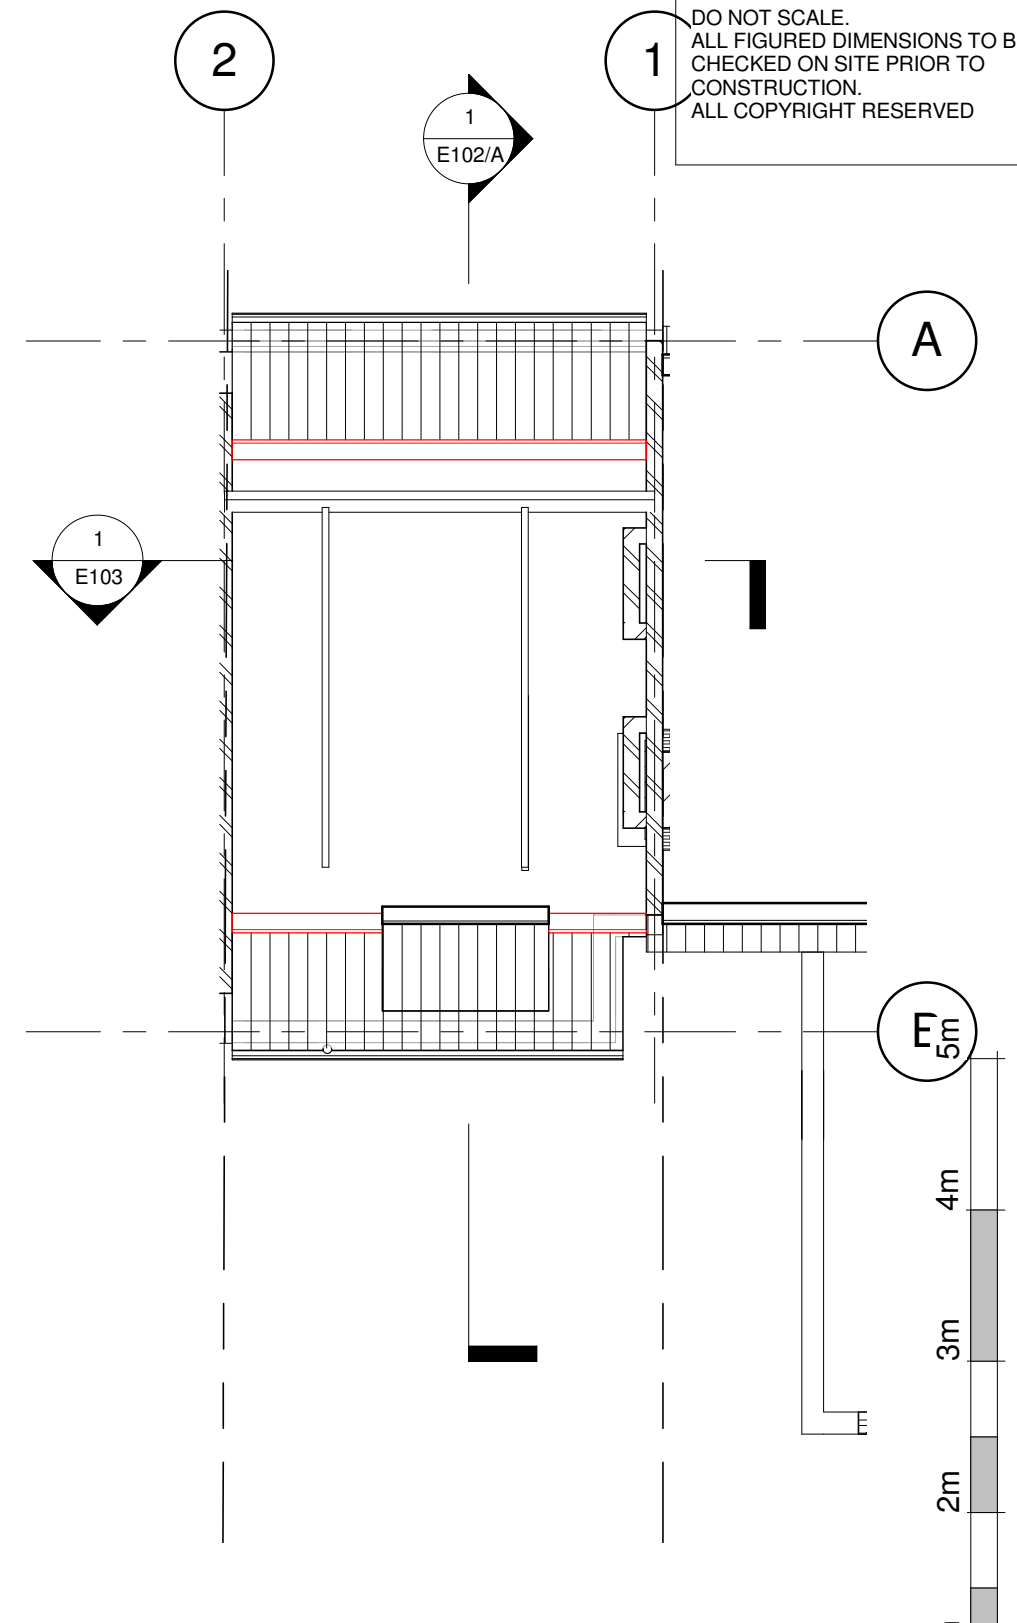

**Top floor Exist**  
1 : 100

 

VISUAL SCALE 1:50 @ A3

**STATMANS**  
RIBA CSD  
**ARCHITECTS**  
The Studio  
17 Cranley Gardens, London, N10 3AA, GB  
07958 375768  
info@statmans.co.uk www.statmans.co.uk

No.	Description	Date

Planning  
**FAMILY GREEN**  
House Replanning 51 Agamemnon Road  
London NW6 1EG

EXISTING FLOOR PLANS		
Project number	1409.3	<b>E100</b>
Date	SEPT. 2015	
Drawn by	DS	
Checked by	ODS	
Scale		1 : 100