


DO NOT SCALE.
ALL FIGURED DIMENSIONS TO BE
CHECKED ON SITE PRIOR TO
CONSTRUCTION.
ALL COPYRIGHT RESERVED



FRONT ELEVATION EXISTING

1 : 50

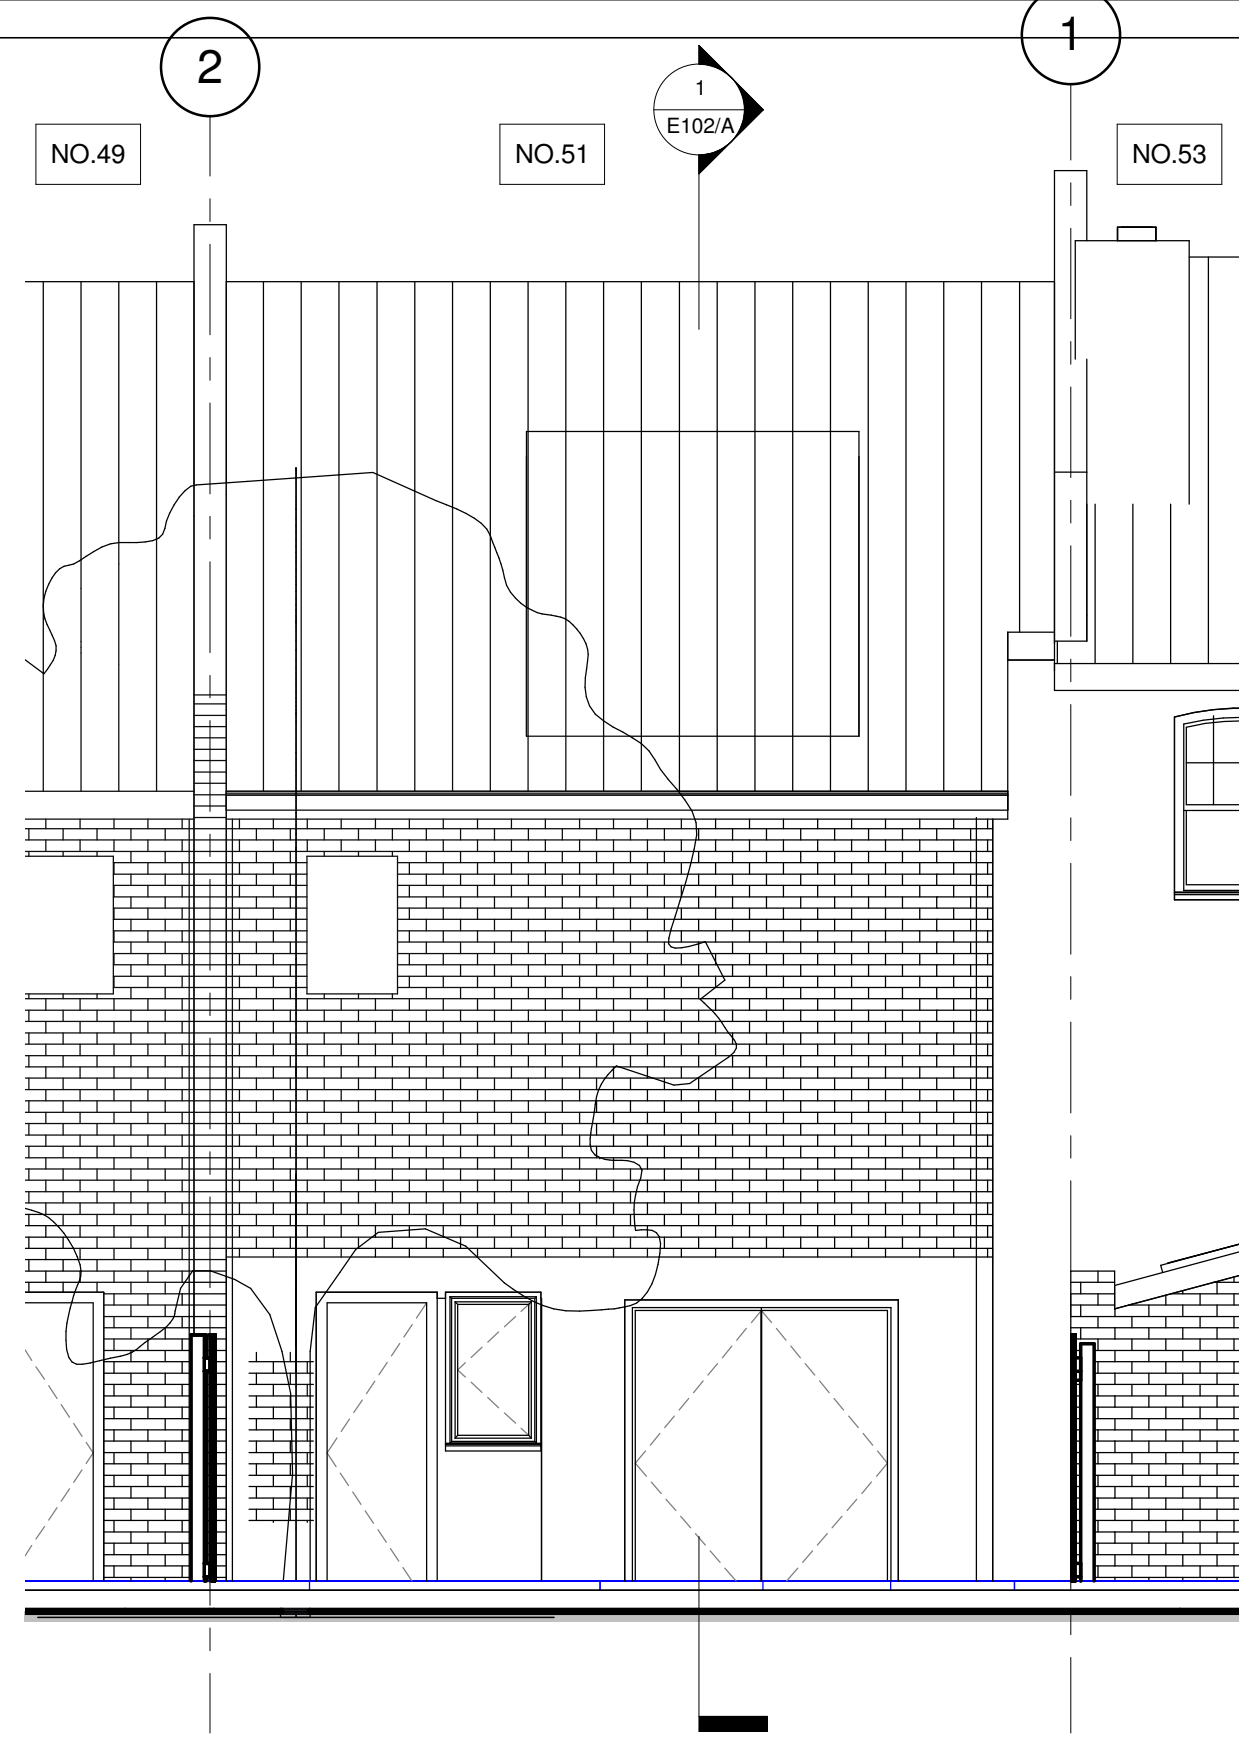

REAR ELEVATION EXISTING

1 : 50

STATMANS
RIBA CSD
ARCHITECTS
The Studio
17 Cranley Gardens, London, N10 3AA, GB
07958 375768
info@statmans.co.uk www.statmans.co.uk

No.	Description	Date

Planning
FAMILY GREEN
House Replanning 51 Agamemnon Road
London NW6 1EG

EXISTING ELEVATIONS		
Project number	1409.3	E101
Date	SEPT. 2015	
Drawn by	Author	
Checked by	DJS	
Scale	1 : 50	