



1 : 50  
Ground FI Proposed

 

VISUAL SCALE 1:50 @ A3

DO NOT SCALE.  
ALL FIGURED DIMENSIONS TO BE  
CHECKED ON SITE PRIOR TO  
CONSTRUCTION.  
ALL COPYRIGHT RESERVED

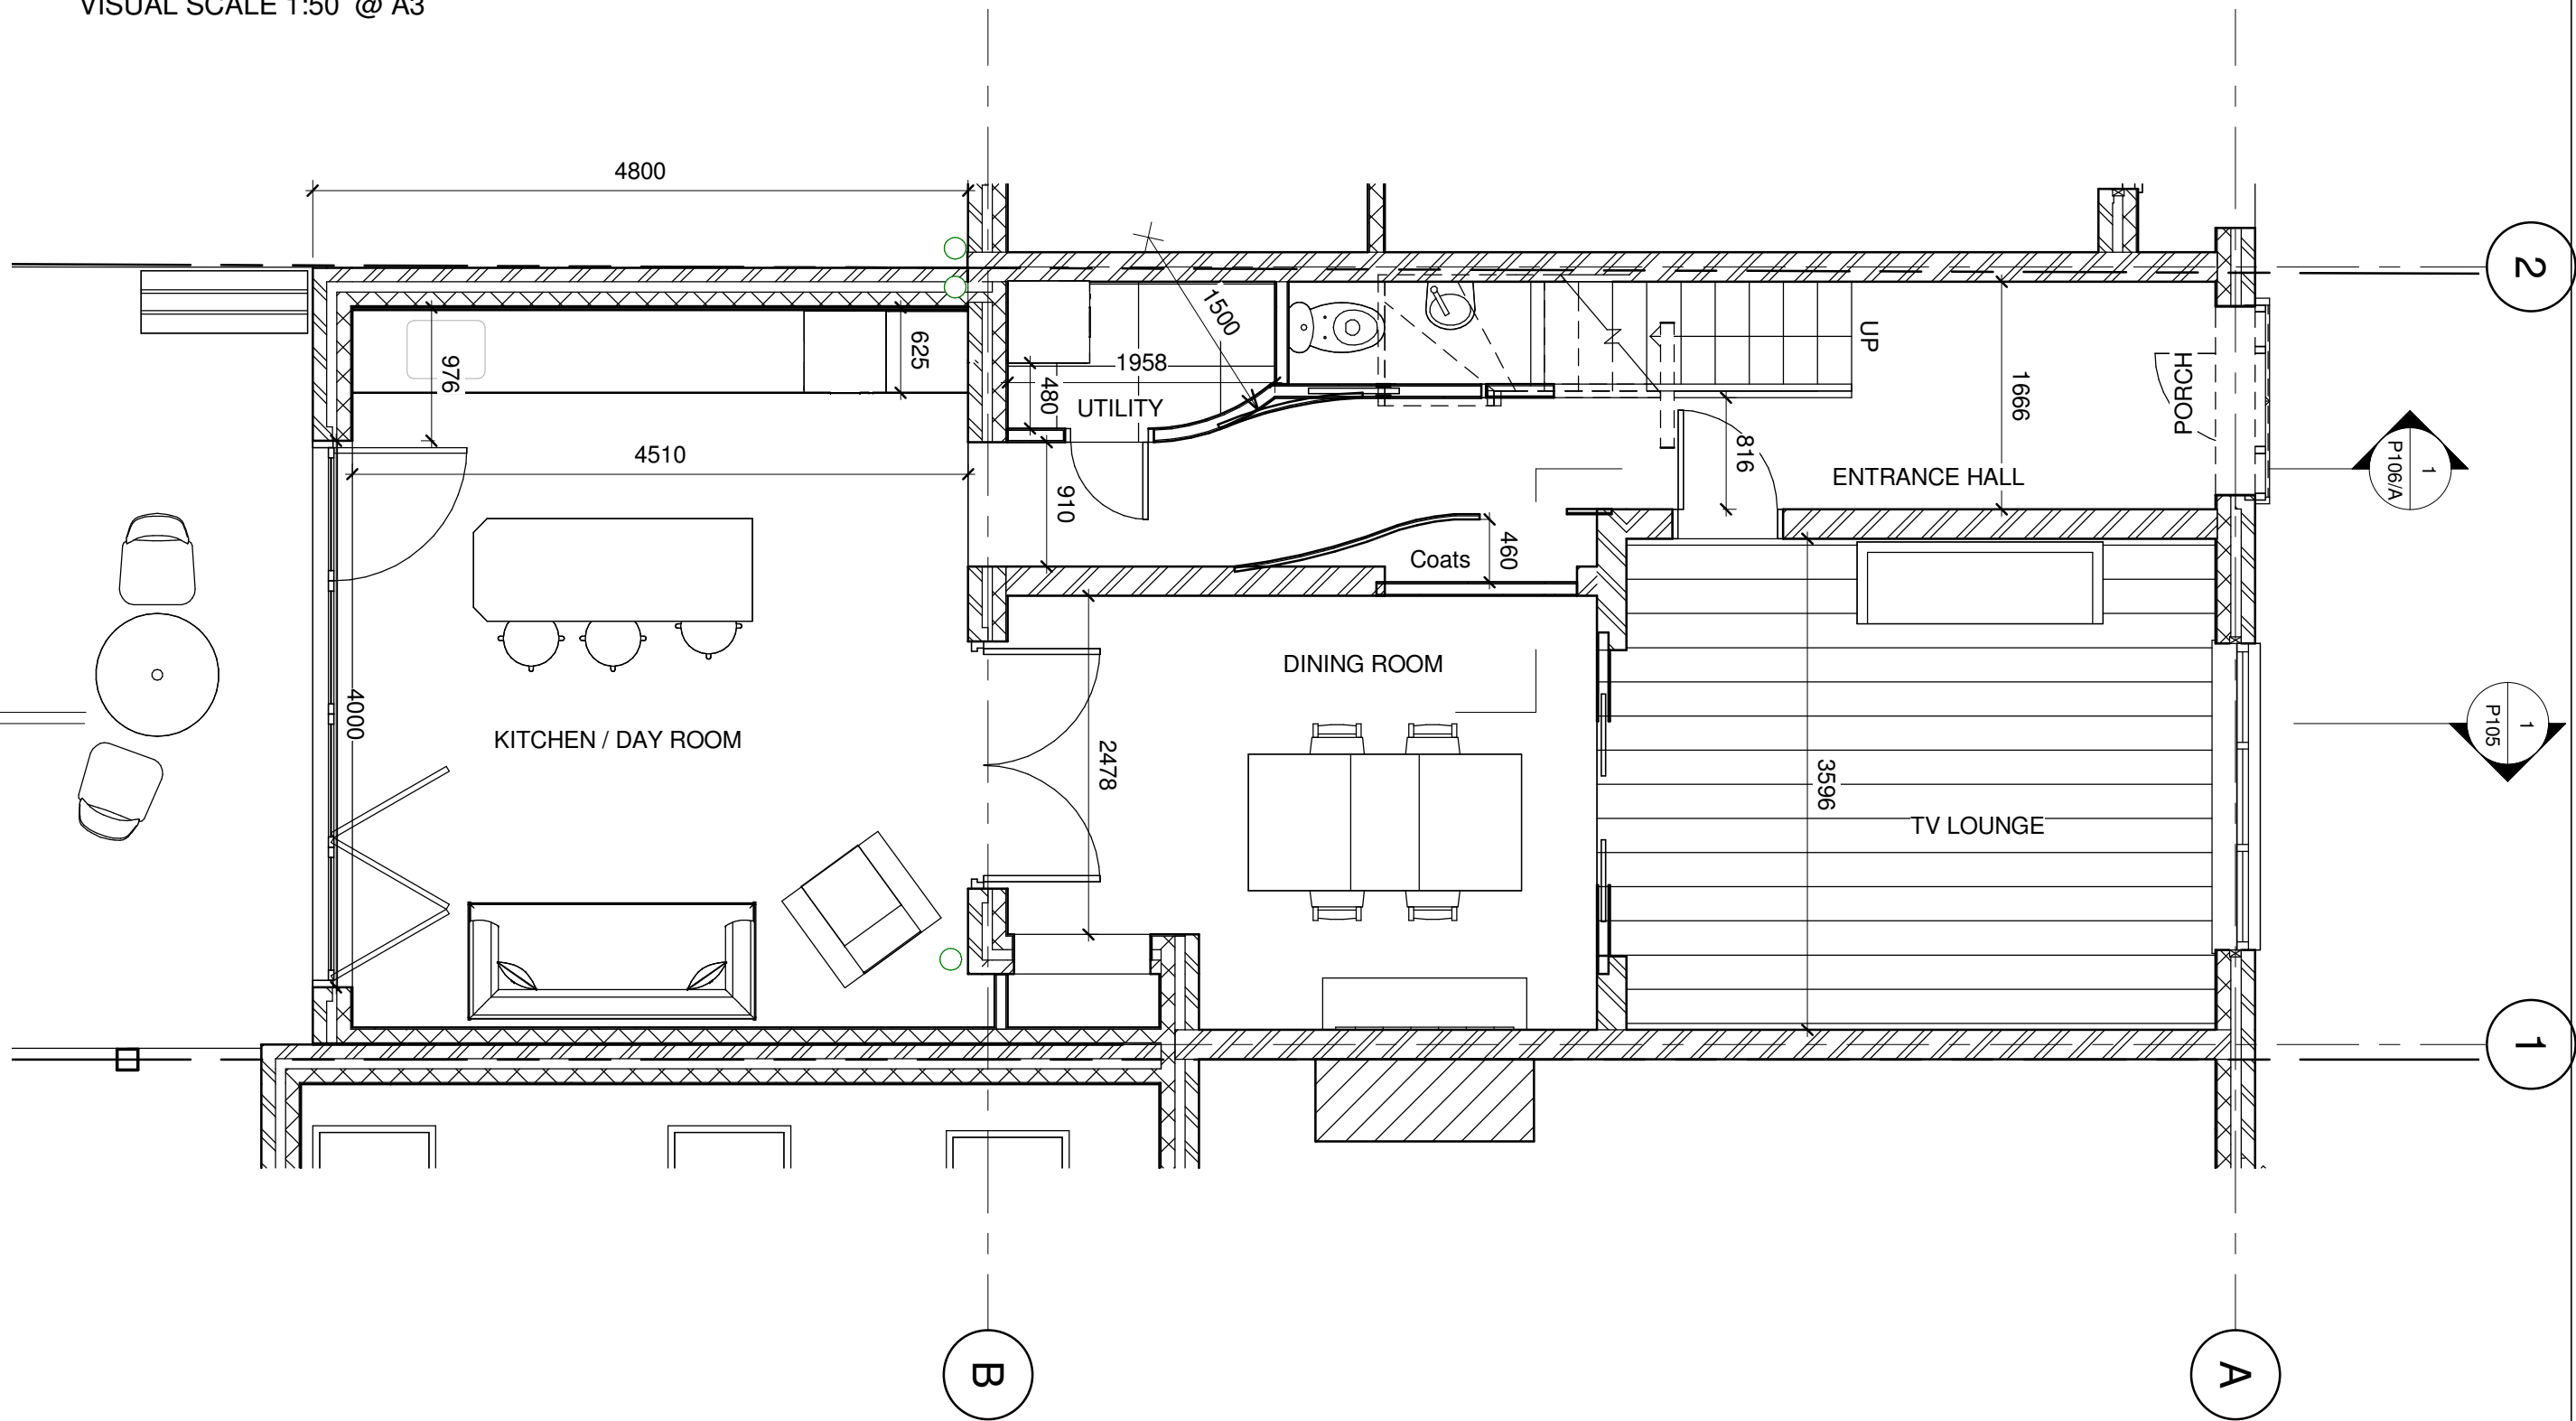

No.	Description	Date

Planning  
**FAMILY GREEN**  
House Replanning 51 Agamemnon Road  
London NW6 1EG

PROPOSED GROUND FLOOR PLAN		
Project number	1409.3	P100
Date	SEPT. 2015	
Drawn by	DS	Scale
Checked by	ODS	
		1 : 50