
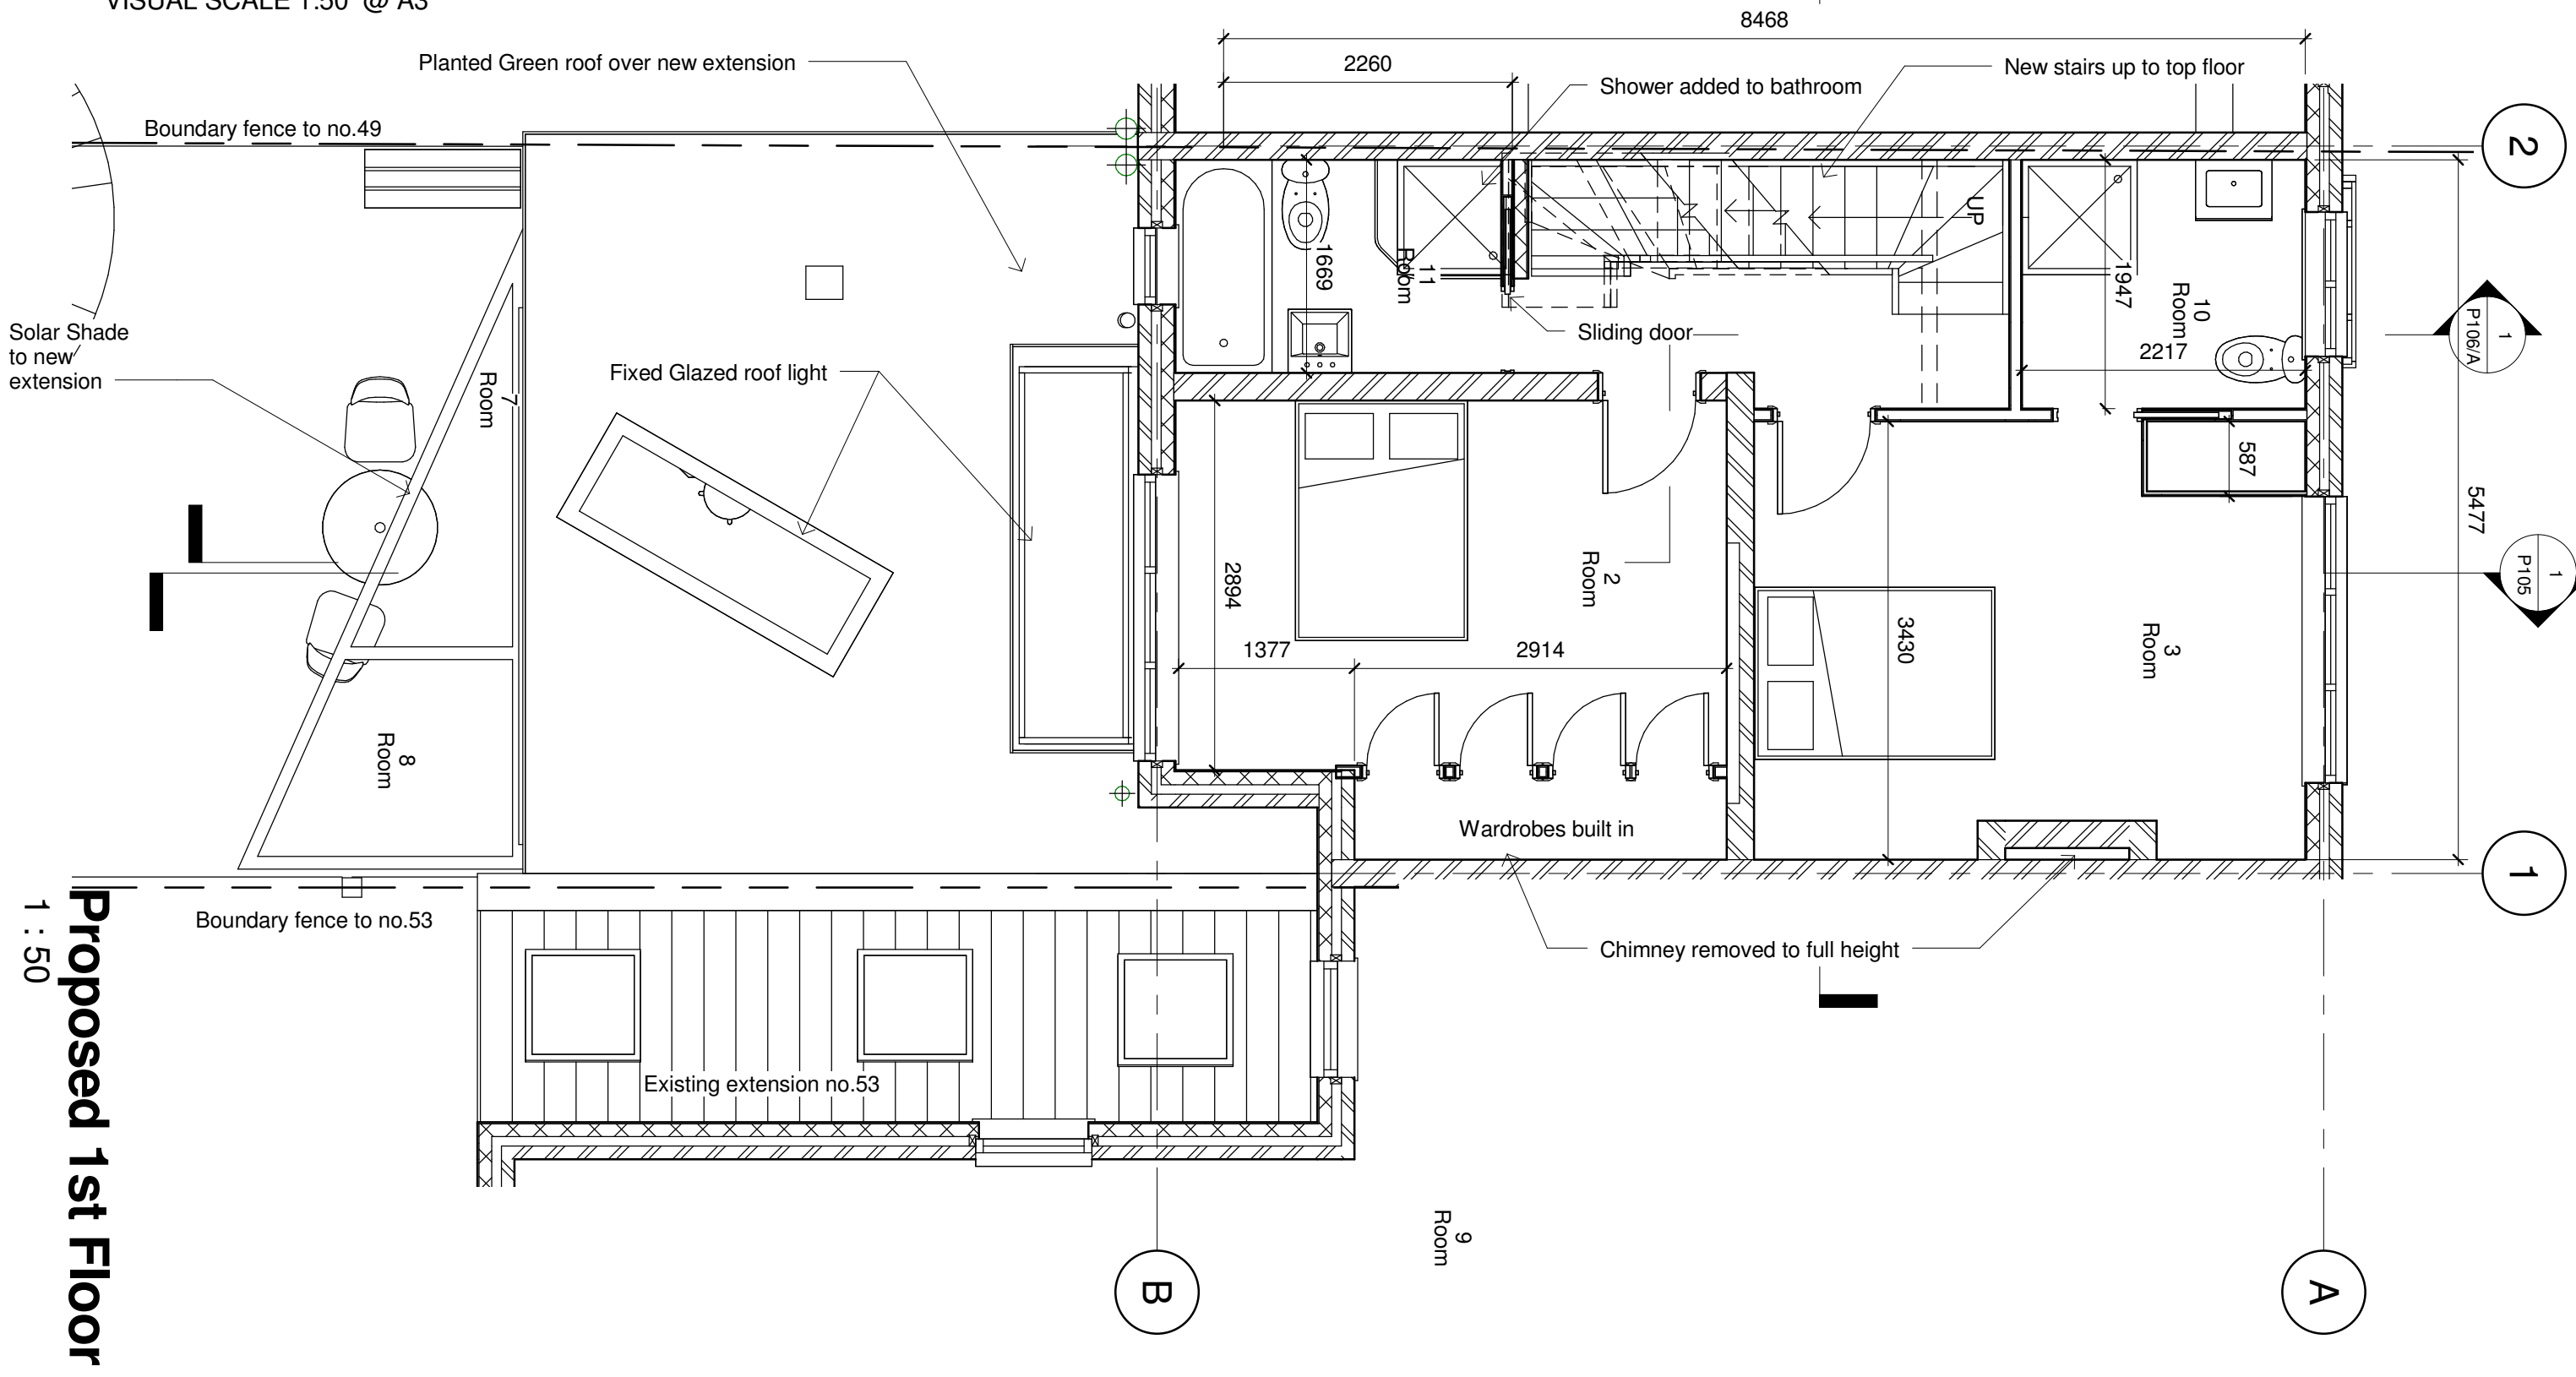


VISUAL SCALE 1:50 @ A3

DO NOT SCALE.
ALL FIGURED DIMENSIONS TO BE CHECKED ON SITE PRIOR TO CONSTRUCTION.
ALL COPYRIGHT RESERVED

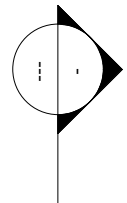

Proposed 1st Floor
1 : 50

STATMANS
RIBA CSD
ARCHITECTS
The Studio
17 Cranley Gardens, London, N10 3AA, GB
07958 375768
info@statmans.co.uk www.statmans.co.uk

No.	Description	Date

Planning
FAMILY GREEN
House Replanning 51 Agamemnon Road
London NW6 1EG

PROPOSED FIRST FLOOR PLAN		
Project number	1409.3	P101
Date	SEPT. 2015	
Drawn by	Author	Scale
Checked by	Checker	
		1 : 50