


VISUAL SCALE 1:50 @ A3

DO NOT SCALE.  
ALL FIGURED DIMENSIONS TO BE  
CHECKED ON SITE PRIOR TO  
CONSTRUCTION.  
ALL COPYRIGHT RESERVED

**Proposed Top floor**  
1:50

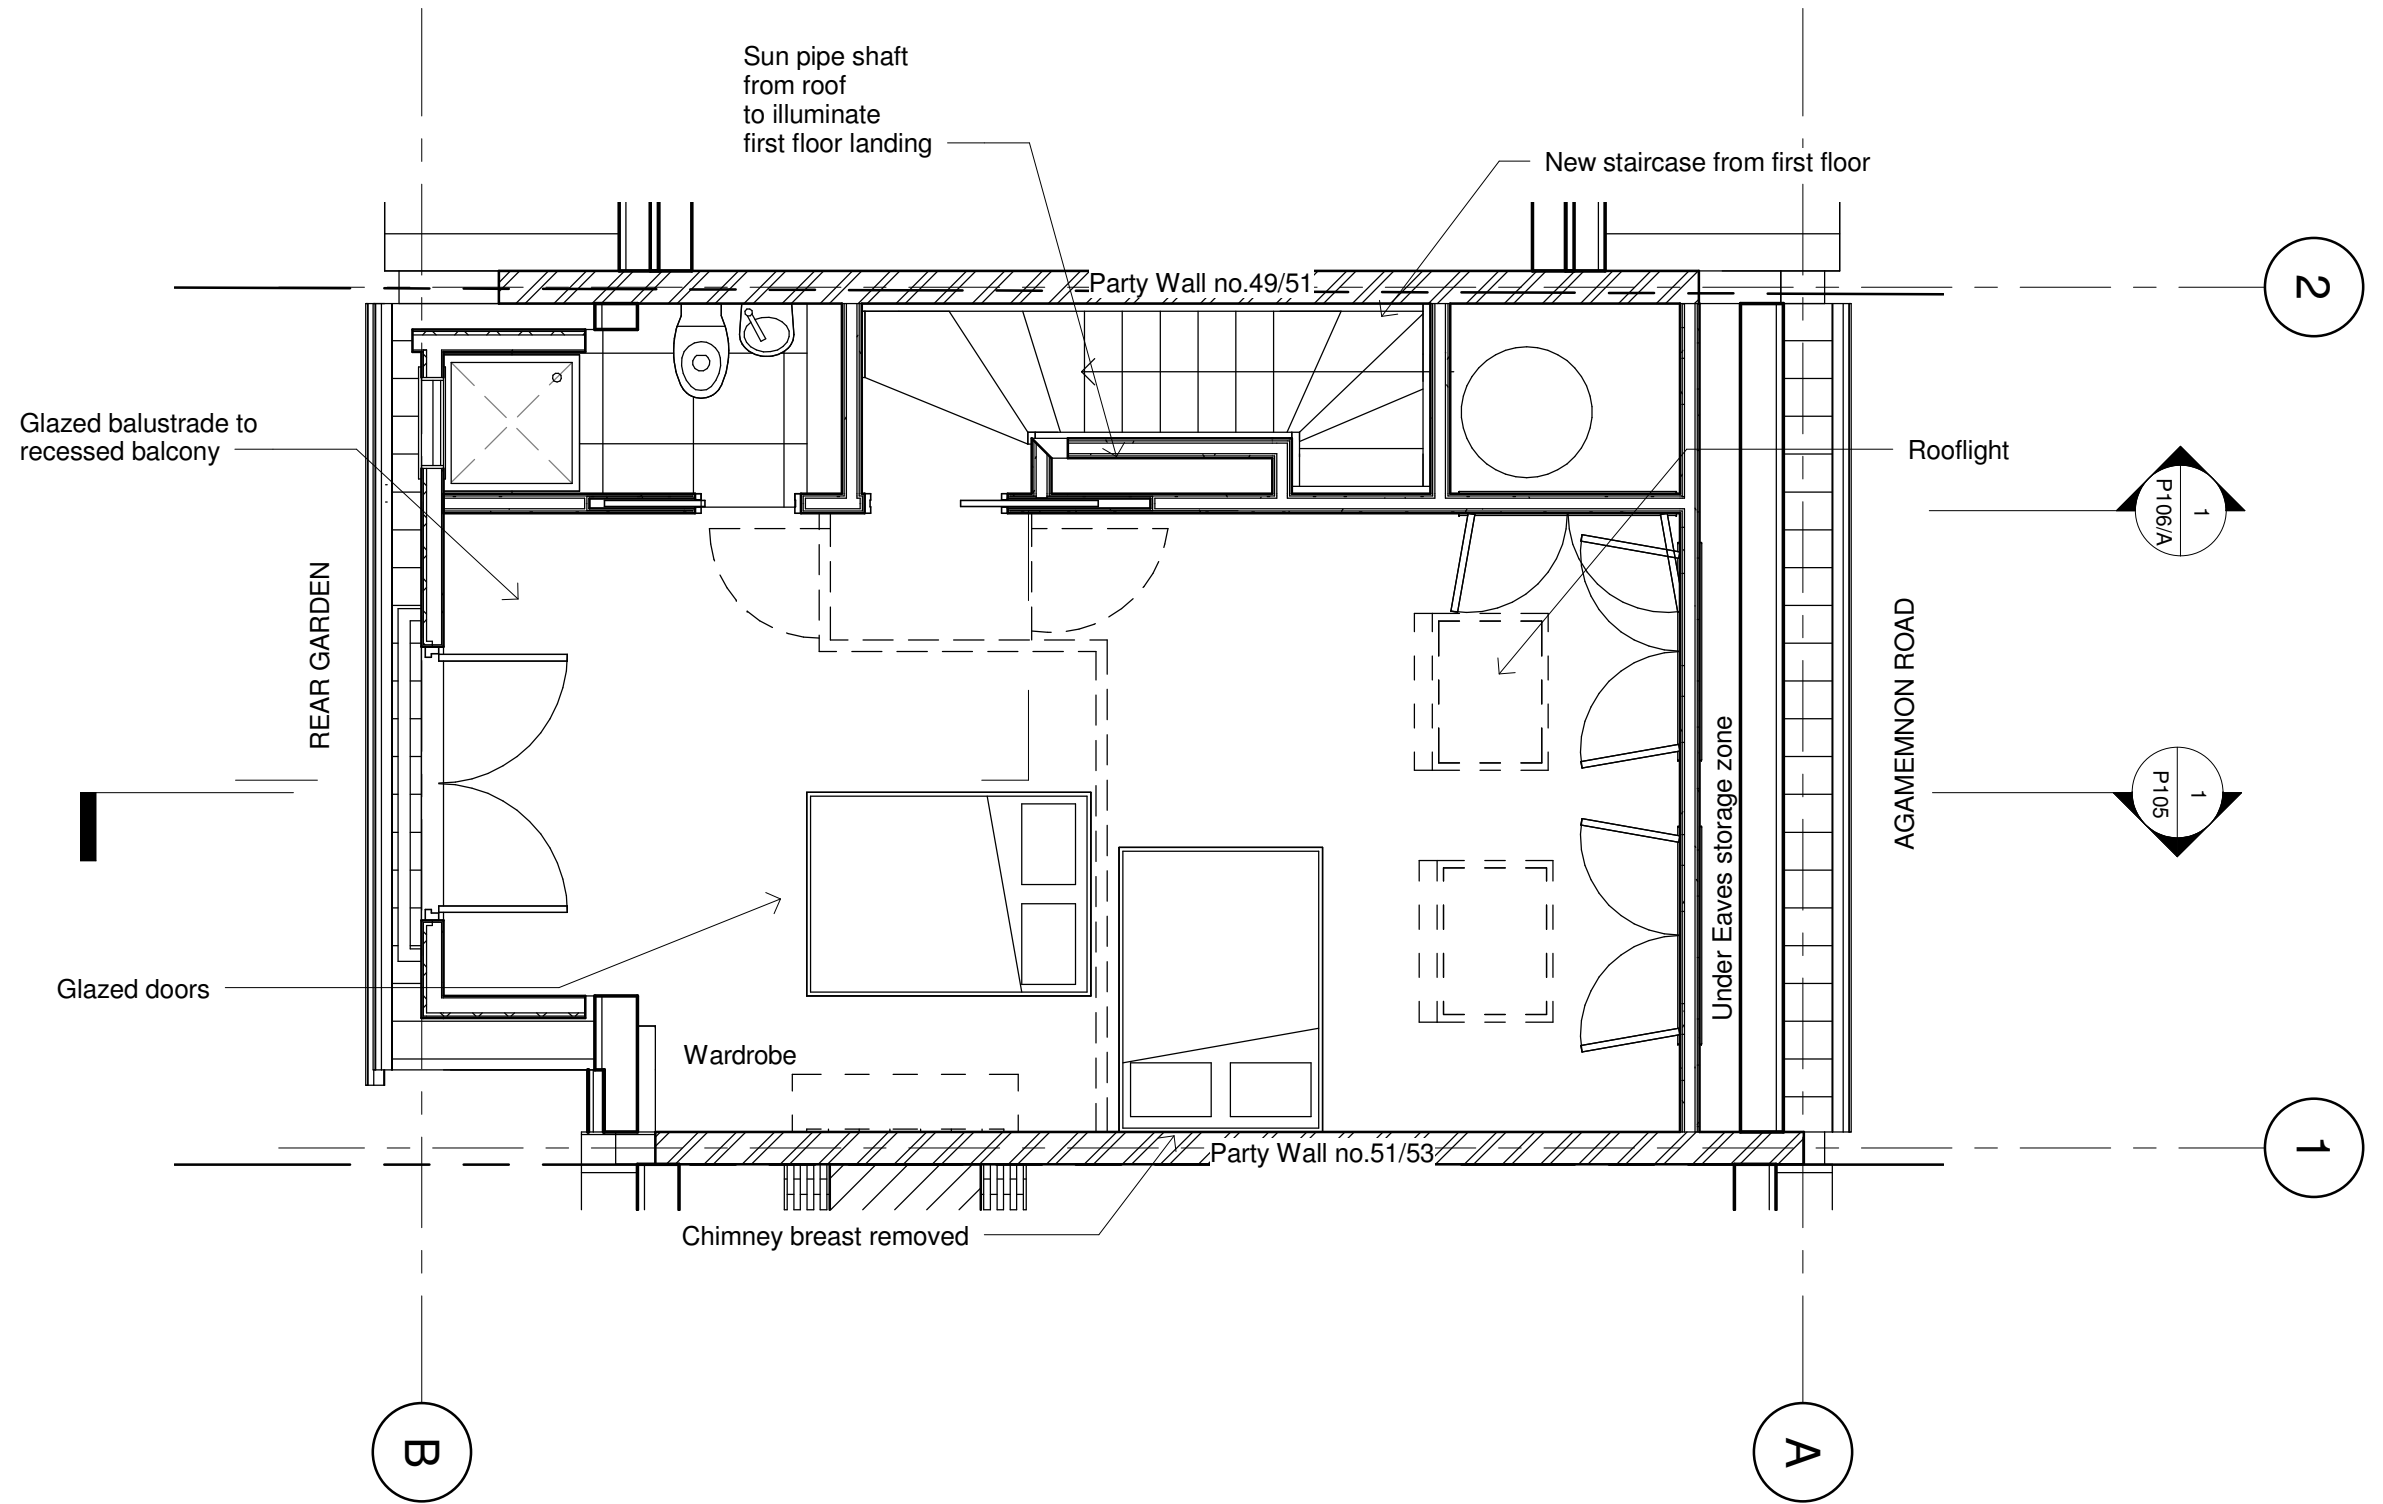

No.	Description	Date

Planning  
**FAMILY GREEN**  
House Replanning 51 Agamemnon Road  
London NW6 1EG

PROPOSED TOP FLOOR PLAN		
Project number	1409.3	P102
Date	SEPT. 2015	
Drawn by	DS	Scale
Checked by	DJS	
		1:50