


VISUAL SCALE 1:50 @ A3

DO NOT SCALE.
ALL FIGURED DIMENSIONS TO BE
CHECKED ON SITE PRIOR TO
CONSTRUCTION.
ALL COPYRIGHT RESERVED

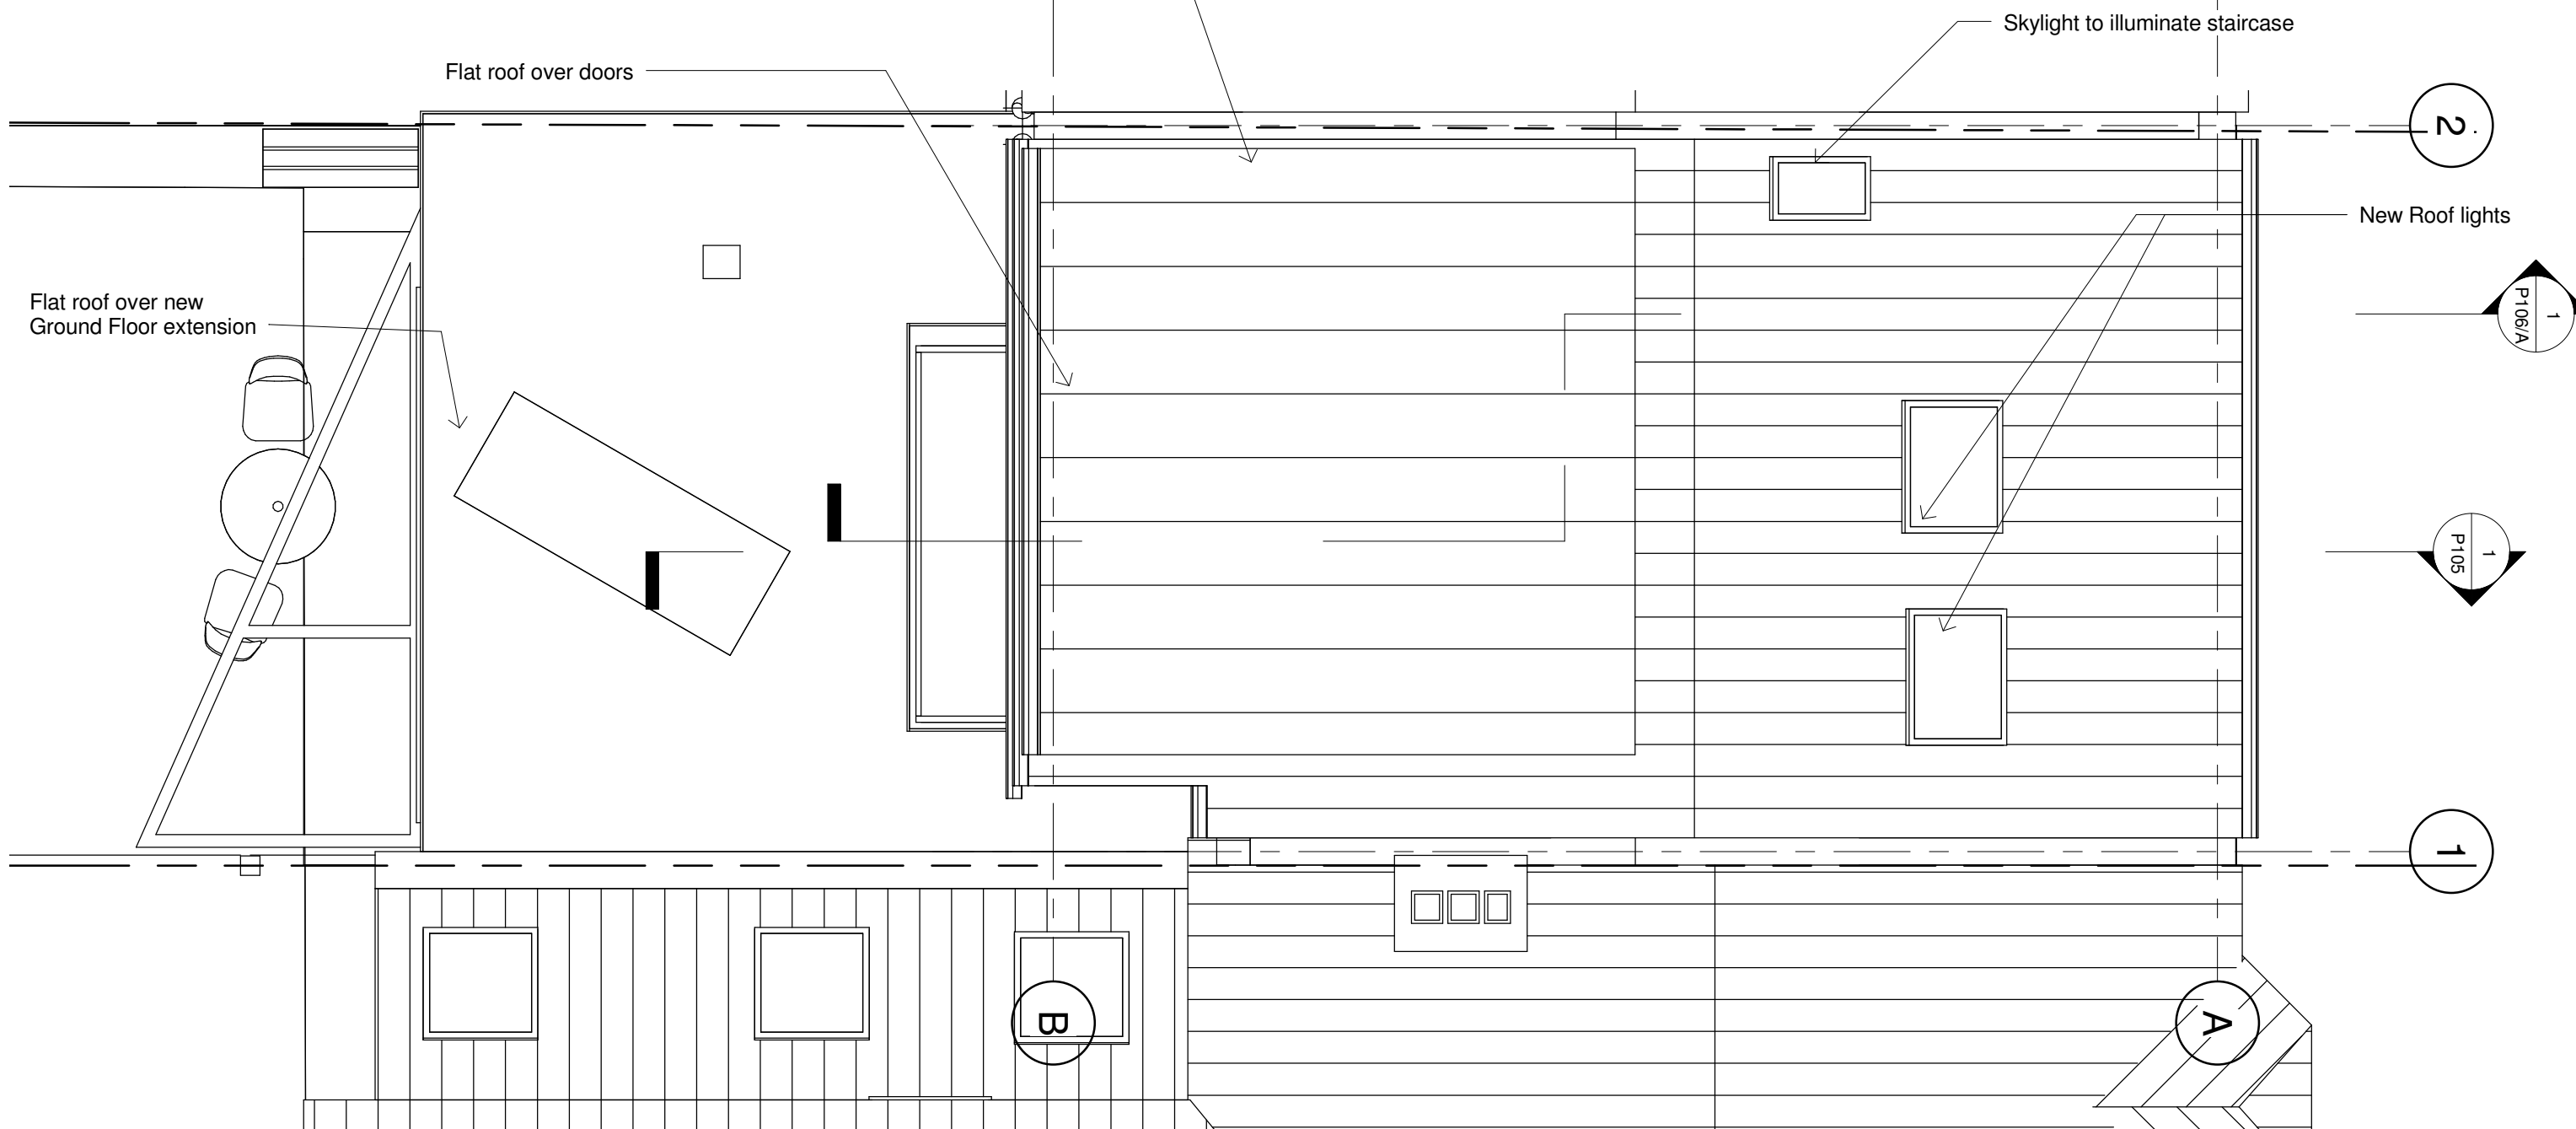

STATMANS
RIBA CSD
ARCHITECTS
 The Studio
 17 Cranley Gardens, London, N10 3AA, GB
 07958 375768
info@statmans.co.uk www.statmans.co.uk

No.	Description	Date

Planning

FAMILY GREEN
 House Replanning 51 Agamemnon Road
 London NW6 1EG

PROPOSED ROOF PLAN		
Project number	1409.3	P103
Date	SEPT. 2015	
Drawn by	DS	
Checked by	DJS	
Scale		1 : 50