


DO NOT SCALE.
ALL FIGURED DIMENSIONS TO BE
CHECKED ON SITE PRIOR TO
CONSTRUCTION.
ALL COPYRIGHT RESERVED




FRONT ELEVATION PROPOSED

1 : 50

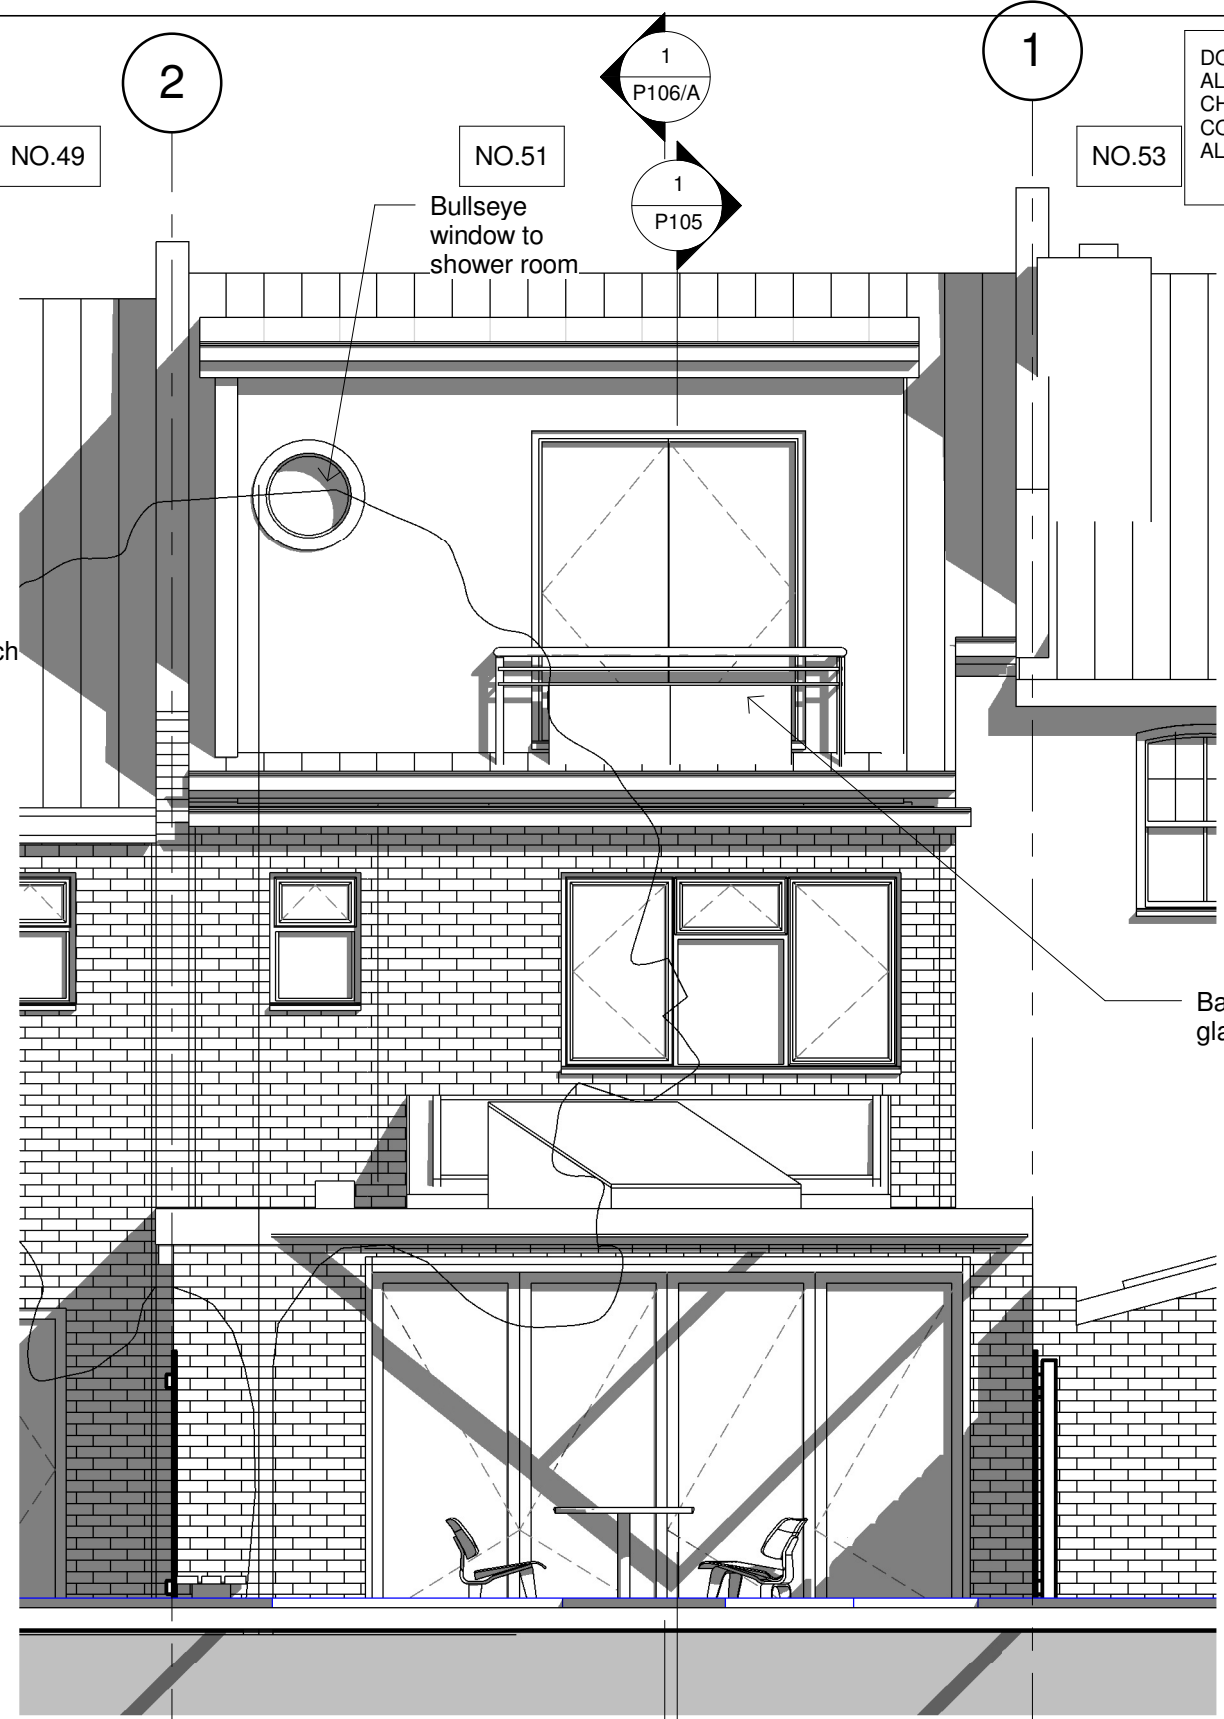

REAR ELEVATION PROPOSED

1 : 50

 

VISUAL SCALE 1:50 @ A3

STATMANS
ARCHITECTS
The Studio
17 Cranley Gardens, London, N10 3AA, GB
07958 375768
info@statmans.co.uk www.statmans.co.uk

No.	Description	Date

Planning
FAMILY GREEN
House Replanning 51 Agamemnon Road
London NW6 1EG

PROPOSED ELEVATIONS FRONT AND REAR		
Project number	1409.3	P104
Date	SEPT. 2015	
Drawn by	Author	Scale
Checked by	Checker	
		1 : 50