




GROUND

FIRST


SECOND

ROOF

NICHOLAS SZCZEPANIAK ARCHITECTS	Project Title 1 LEVERTON PLACE	Drawing Number 003	Date 30.11.15	Drawn NSA	Rev 02	Rev Date 30.11.15	Description Planning Application Amendments	Rev	Rev Date	Description
	Drawing Title PROPOSED FLOOR PLANS	Format A1	Scale 1:50	Checked NSA	01	02.10.15	Planning Application			
	Project Reference 044	Revision 002	Status Planning	Authorised NSA						

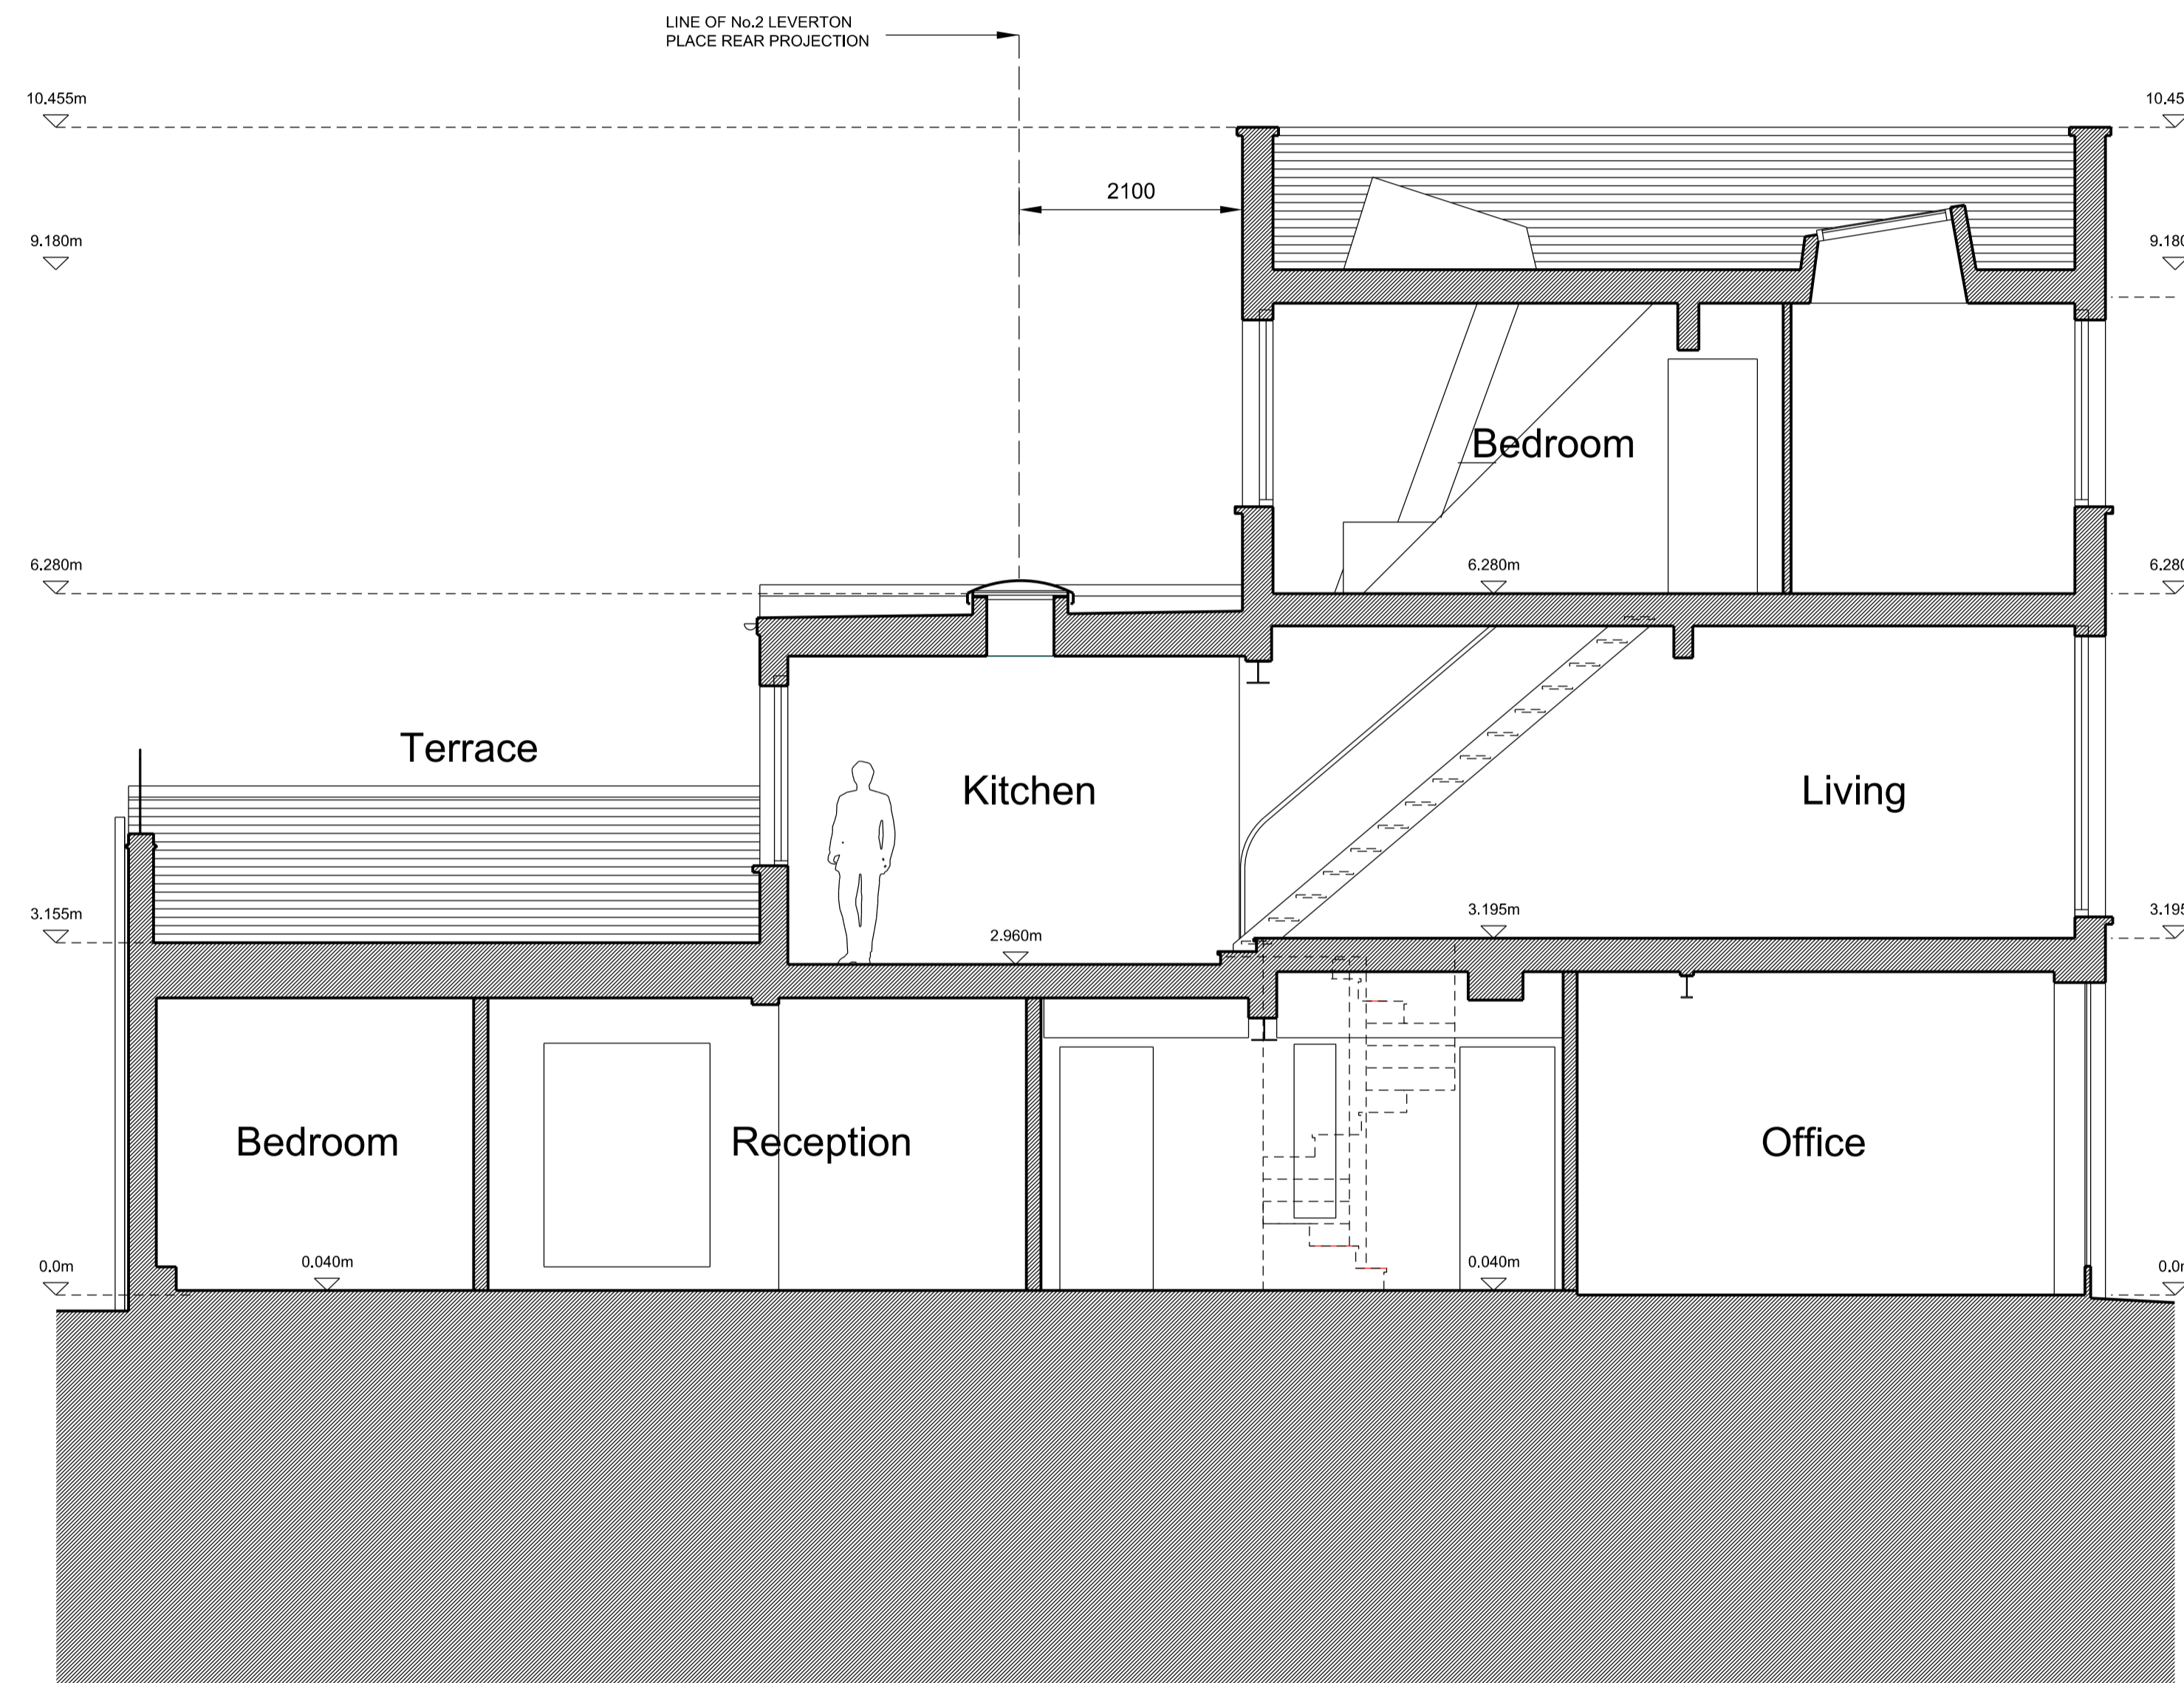


EXISTING SECTION AA

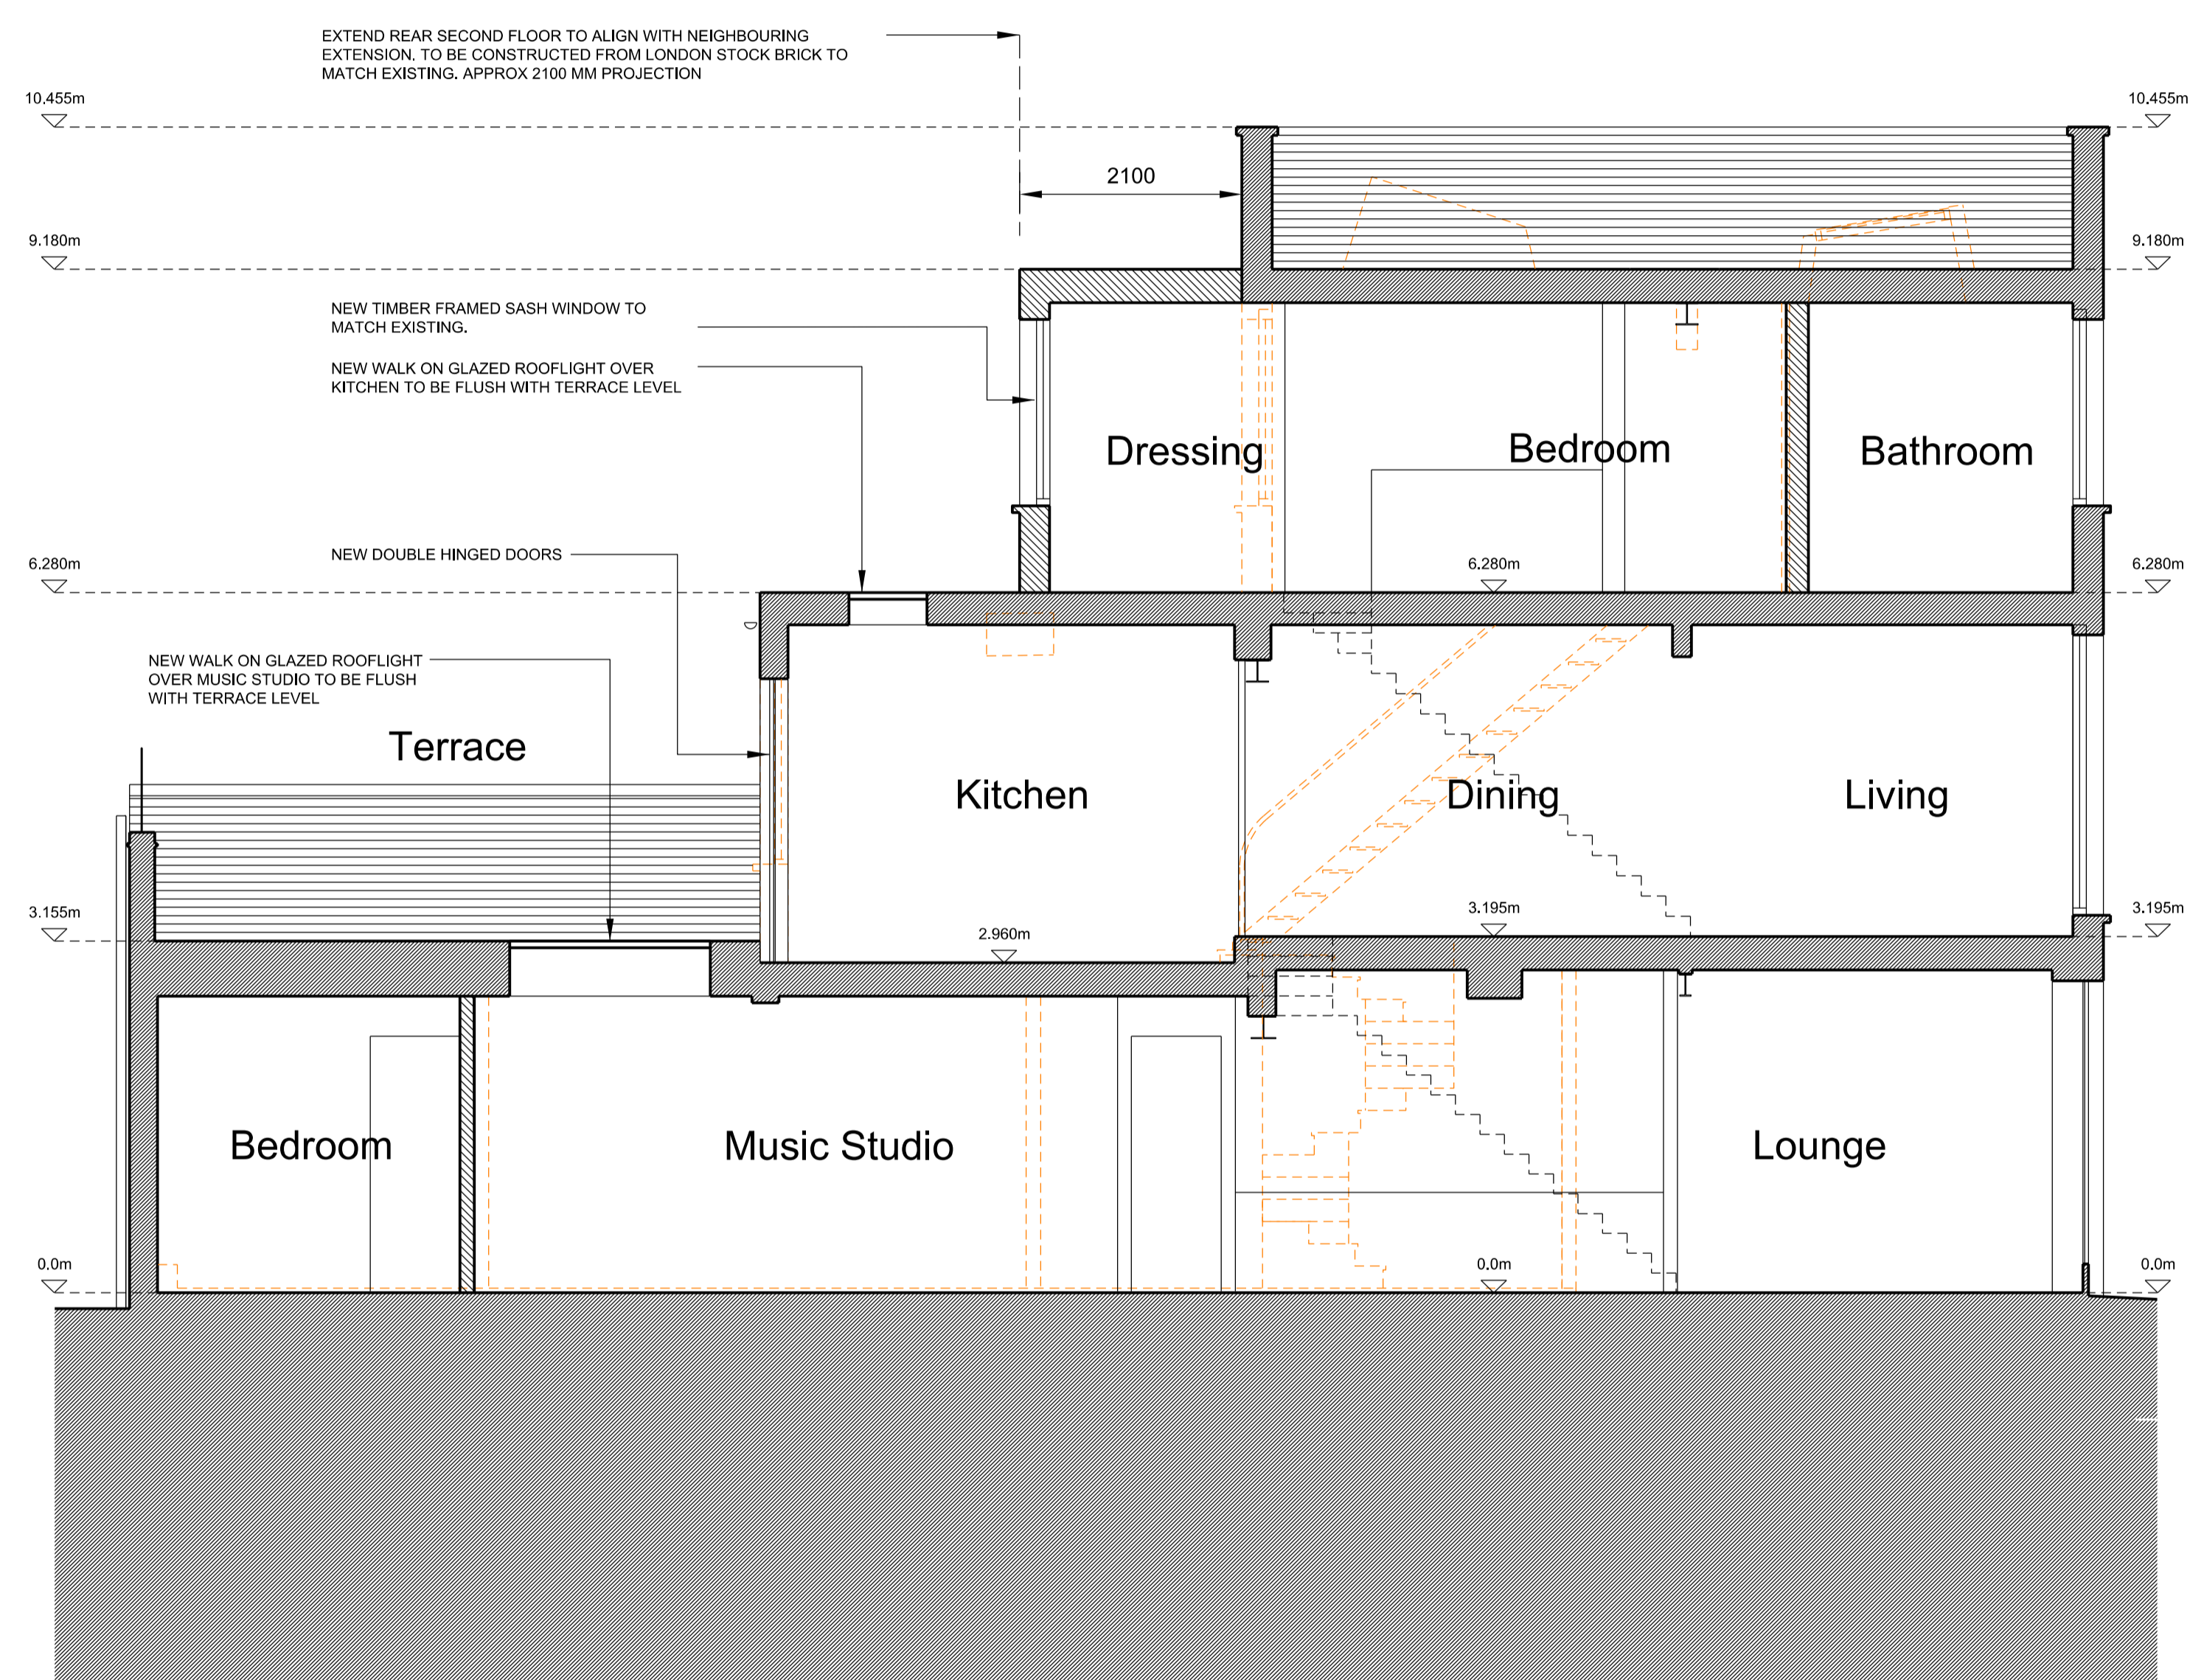

PROPOSED SECTION AA

NICHOLAS SZCZEPANIAK ARCHITECTS	Project Title 1 LEVERTON PLACE	Drawing Number 004	Date 30.11.15	Drawn NSA	Rev 02	Rev Date 30.11.15	Description Planning Application Amendments	Rev	Rev Date	Description
	Drawing Title SECTION AA	Format A1	Scale 1:50	Checked NSA	01	02.10.15	Planning Application			
46 - 48 Foley Street, Fitzrovia, London, W1W 7TY studio@nicholasszczepaniak.com	Project Reference 044	Revision 002	Status Planning	Authorised NSA						

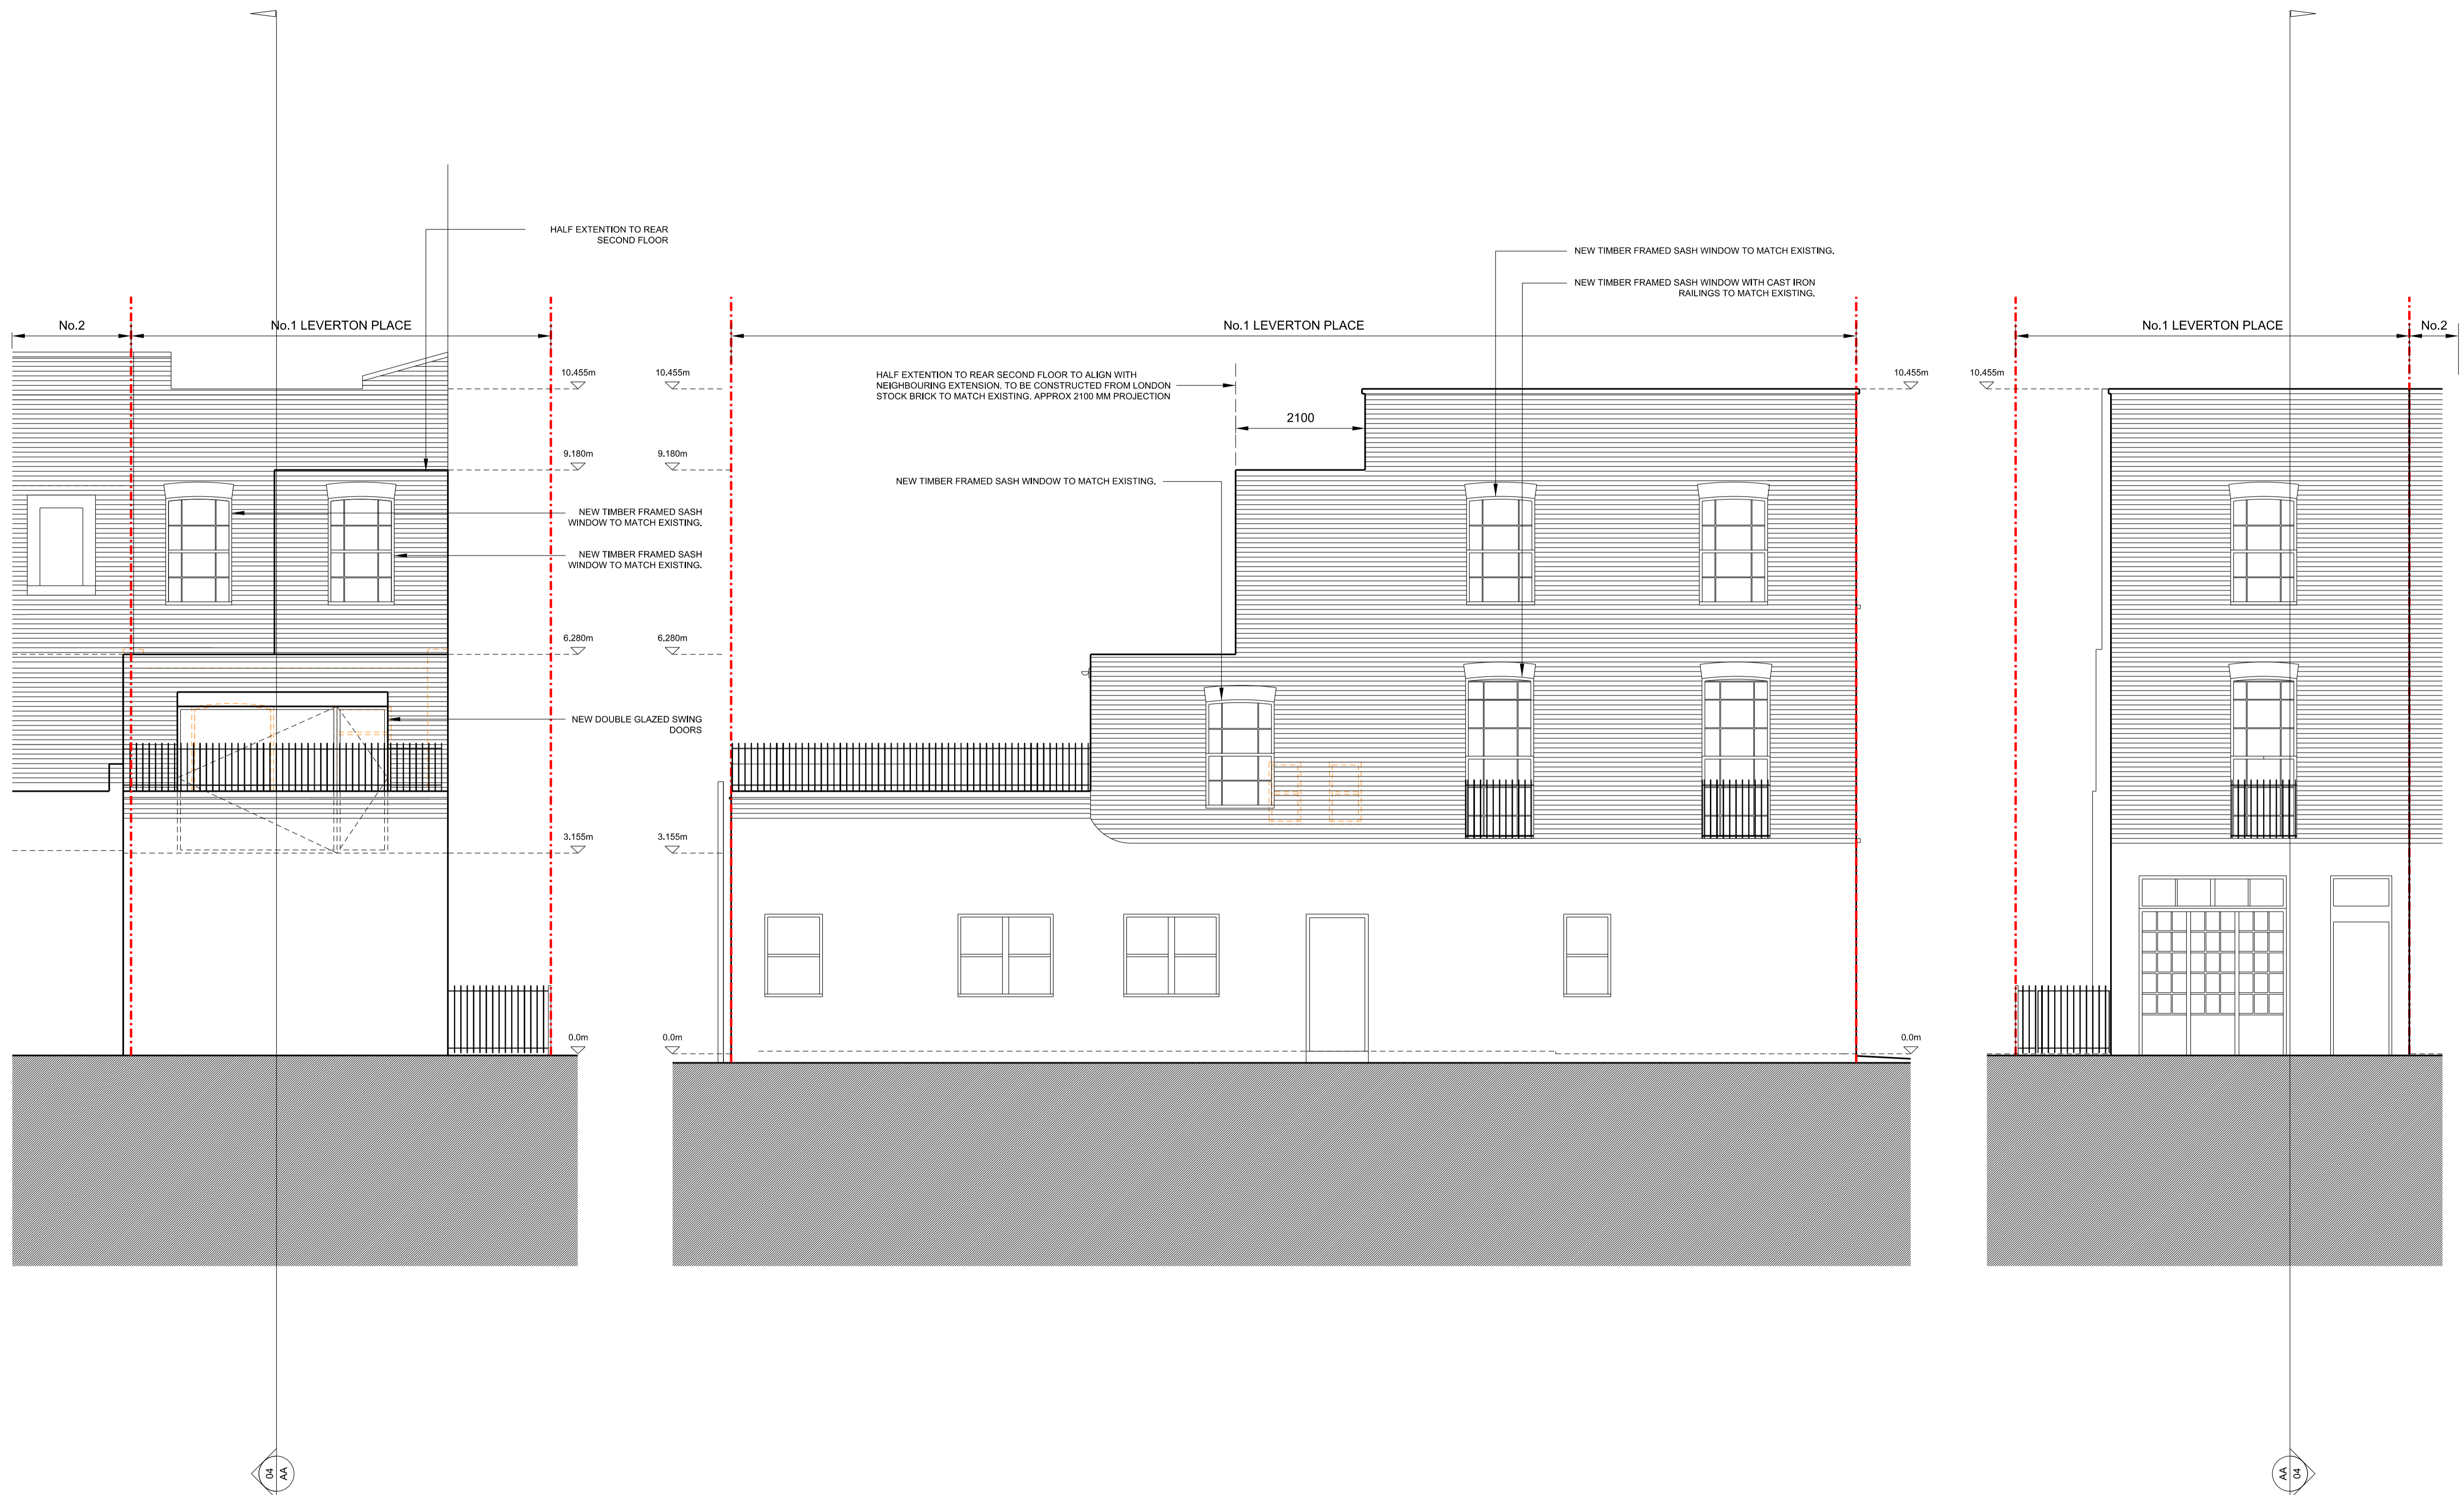

PROPOSED REAR ELEVATION

PROPOSED SIDE ELEVATION

PROPOSED FRONT ELEVATION

NICHOLAS SZCZEPANIAK ARCHITECTS	Project Title 1 LEVERTON PLACE	Drawing Number 006	Date 30.11.15	Drawn NSA	Rev 02	Rev Date 30.11.15	Description Planning Application Amendments	Rev	Rev Date	Description
	Drawing Title PROPOSED ELEVATIONS	Format A1	Scale 1:50	Checked NSA	Rev 01	Rev Date 02.10.15	Description Planning Application			
	Project Reference 044	Revision 002	Status Planning	Authorised NSA						