


Existing
Section A-A




Proposed
First Floor Plan

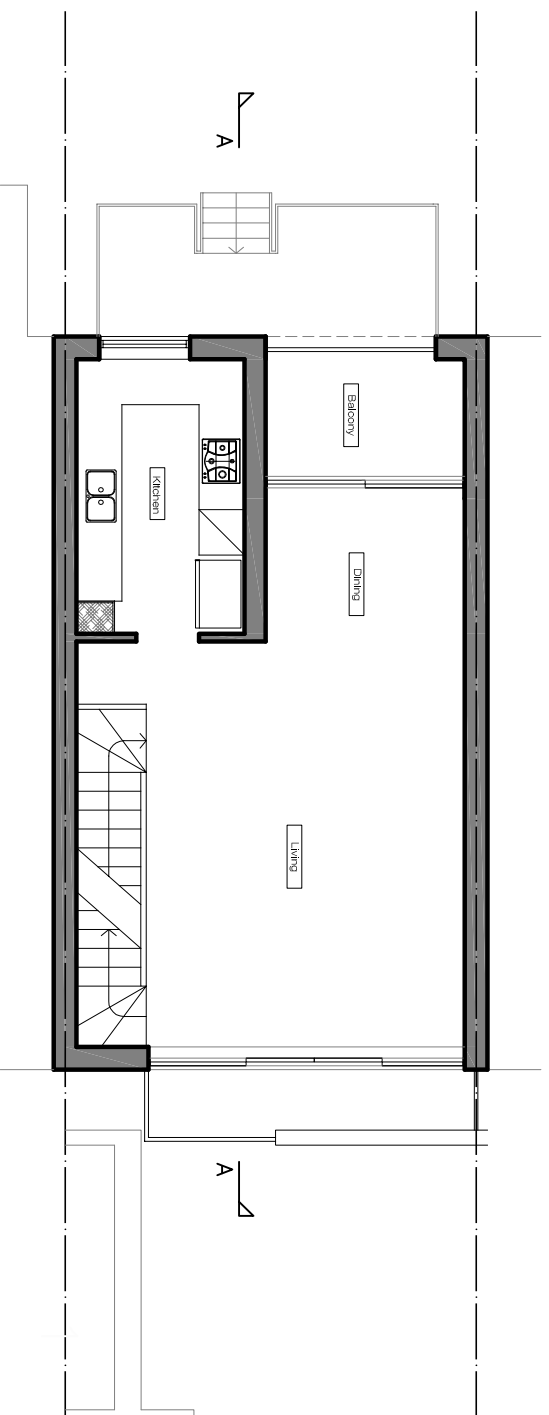

King Henry's Road



Existing
Ground Floor Plan

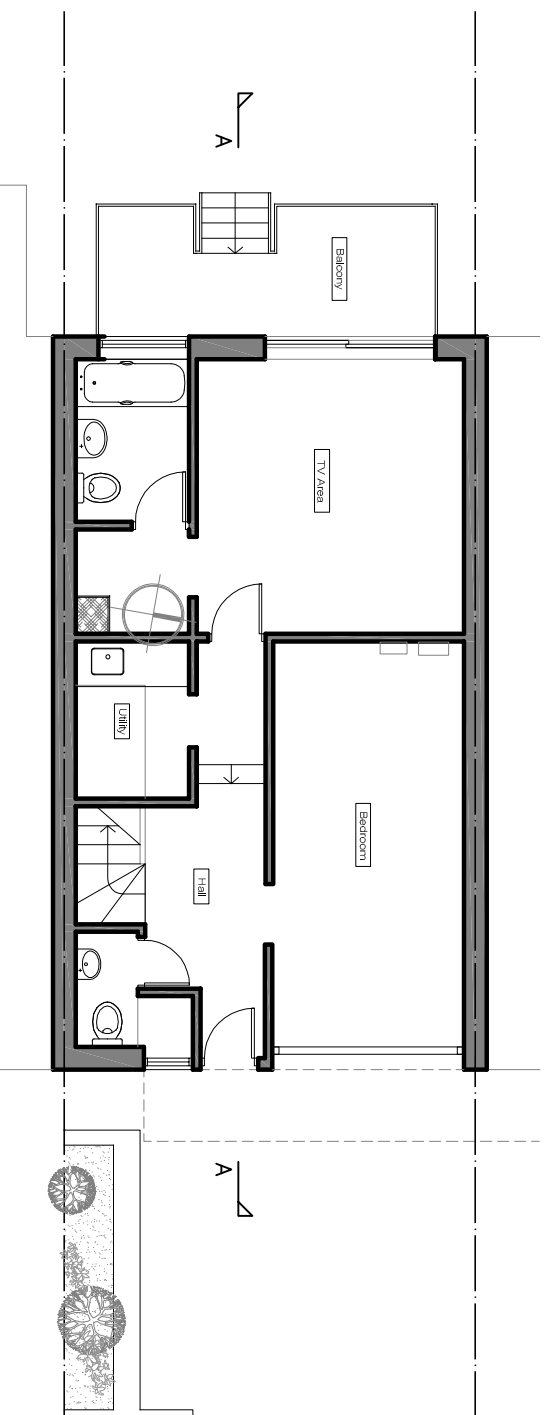

King Henry's Road



PLEASE NOTE:

1. ANY DISCREPANCIES IN DIMENSIONS OR DETAIL TO BE REPORTED IMMEDIATELY.
2. CONTRACTOR TO REFER TO ENGINEERS DRAWINGS BEFORE PROCEEDING WITH WORKS.
3. ALL DRAWINGS AND DESIGNS ARE COVERED COPIED OR . ISSUE WITHOUT WRITTEN PERMISSION OF THE ARCHITECT. MAY NOT BE DISTRIBUTED BY DESIGN RIGHT (INTELLECTUAL PROPERTY)

REVISIONS

No	Date	Description Issue For	Issue By
00	14/11/15	PLANNING_APPLICATION	GL
01	03/12/15	PLANNING_APPLICATION	GL

Client
PRIVATE CLIENT

Project
56B King Henry's Road
NW3 3RP

Title
**EXISTING
PLANS, ELEVATIONS, SECTION**

Scale 1:100@A3 Dwg. No. Rev. 01

Date 13/12/15 EX-01

Drawn GL Project Number 15_06

Checked