
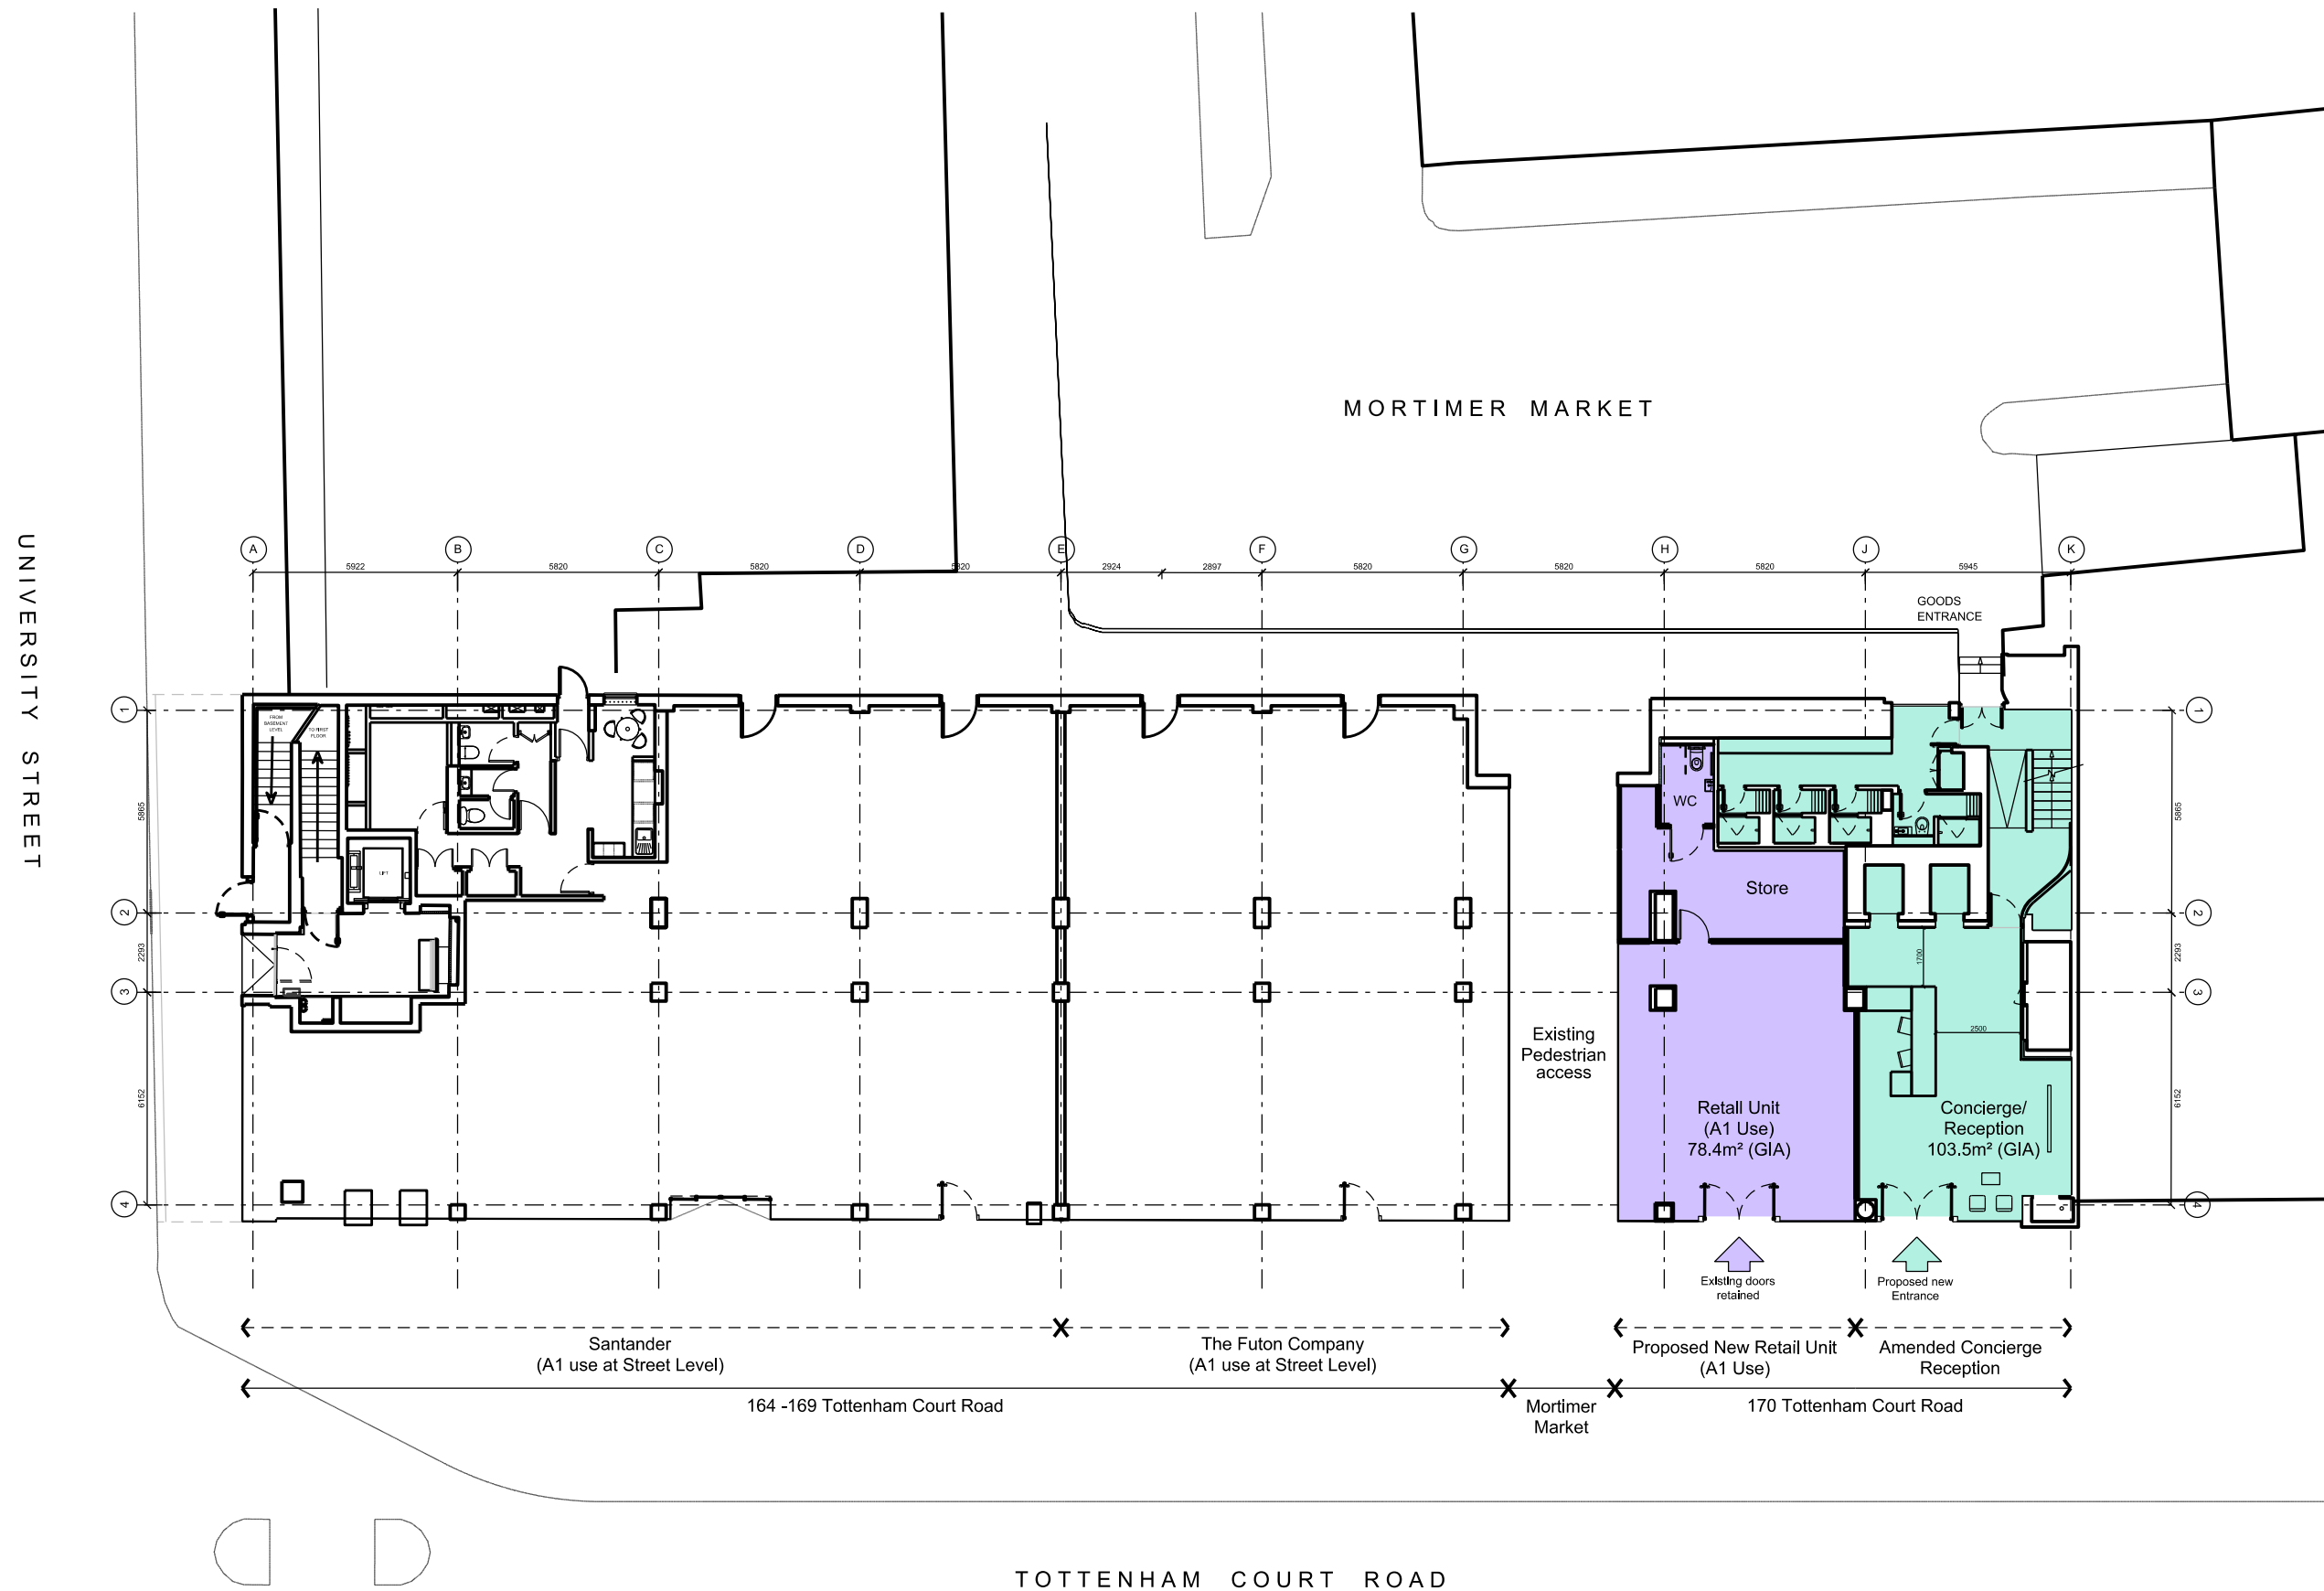


Notes
 All dimensions to be checked on site.
 Do not scale from this drawing
 Report any discrepancies/ omissions to Llewelyn Davies Weeks Ltd
 All dimensions are shown in mm unless otherwise stated
 Refer to drawing Issue sheet for purpose of Issue
 If in doubt ask
 This drawing is Copyright © Llewelyn Davies Weeks Ltd

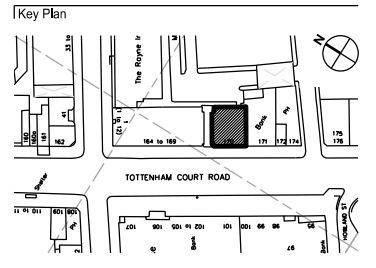

No.	Description	Date	By
P1	Planning Submission	2015-11-19	ZL

Structural Consultant _____ Services Consultant _____

Project Manager _____ Cost Consultant _____

Project Title
 Reception Reconfiguration/
 Addition of Retail Unit (A1 Use)

170 Tottenham Court Road
 London, W1T 7HA
 Client
 University College London Hospitals
 Charity (UCLHC)



Drawing Title
 Proposed Floor Plan
 Level 00

Project number _____ Drawing number _____
 LD13 007.02 P_0_00

Scale @ A3 _____ Drawn _____ Revision _____
 1:200 ZL P1

Date
 2015-11-19

Notes
 All dimensions to be checked on site.
 Do not scale from this drawing
 Report any discrepancies/ omissions to Llewelyn Davies Weeks Ltd
 All dimensions are shown in mm unless otherwise stated
 Refer to drawing Issue sheet for purpose of Issue
 If in doubt ask
 This drawing is Copyright © Llewelyn Davies Weeks Ltd

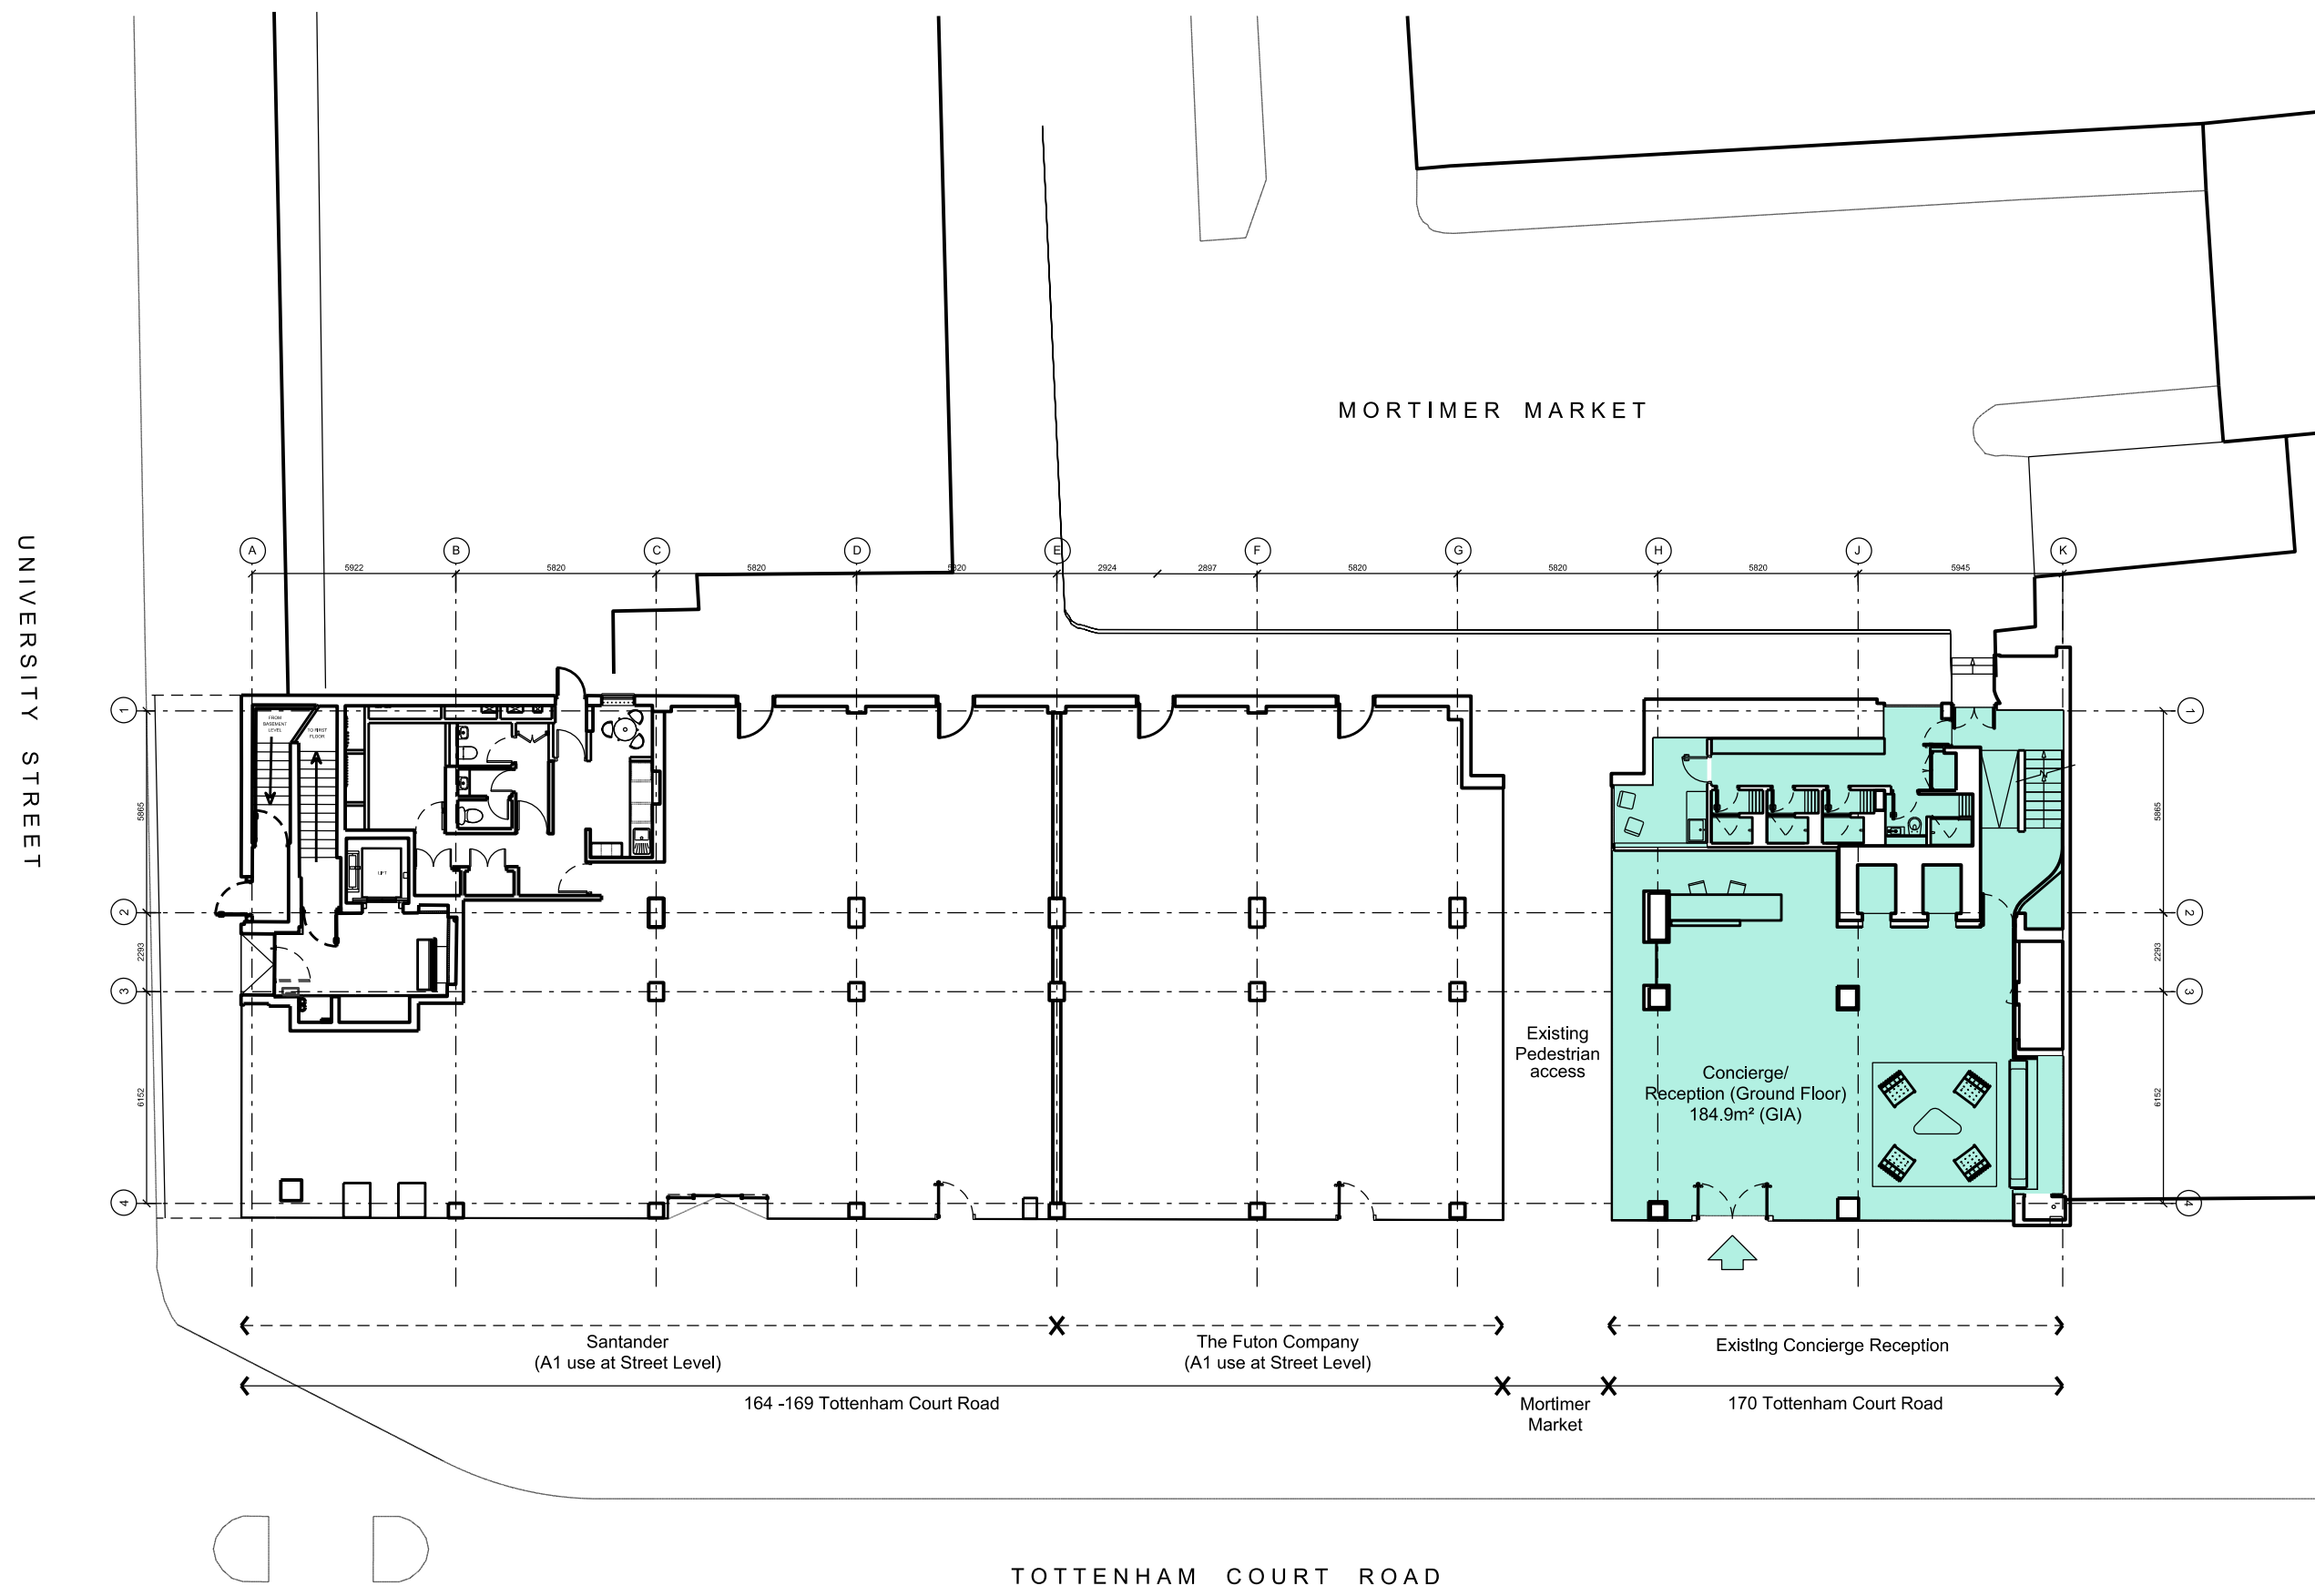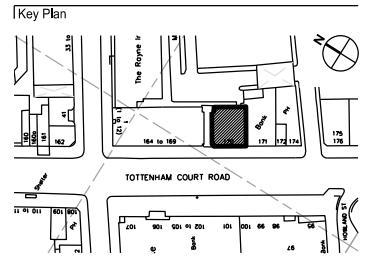

P1 Planning Submission	2015-11-19	ZL
No. Description	Date	By
Revisions		

Structural Consultant: _____ Services Consultant: _____

Project Manager: _____ Cost Consultant: _____

Project Title
 Reception Reconfiguration/
 Addition of Retail Unit (A1 Use)

170 Tottenham Court Road
 London, W1T 7HA
 Client
 University College London Hospitals
 Charity (UCLHC)

Drawing Title
 Existing Floor Plan
 Level 00

Project number	Drawing number
LD13 007.02	P_0_XTG

Scale @ A3	Drawn	Revision
1:200	ZL	P1

Date
 2015-11-19