
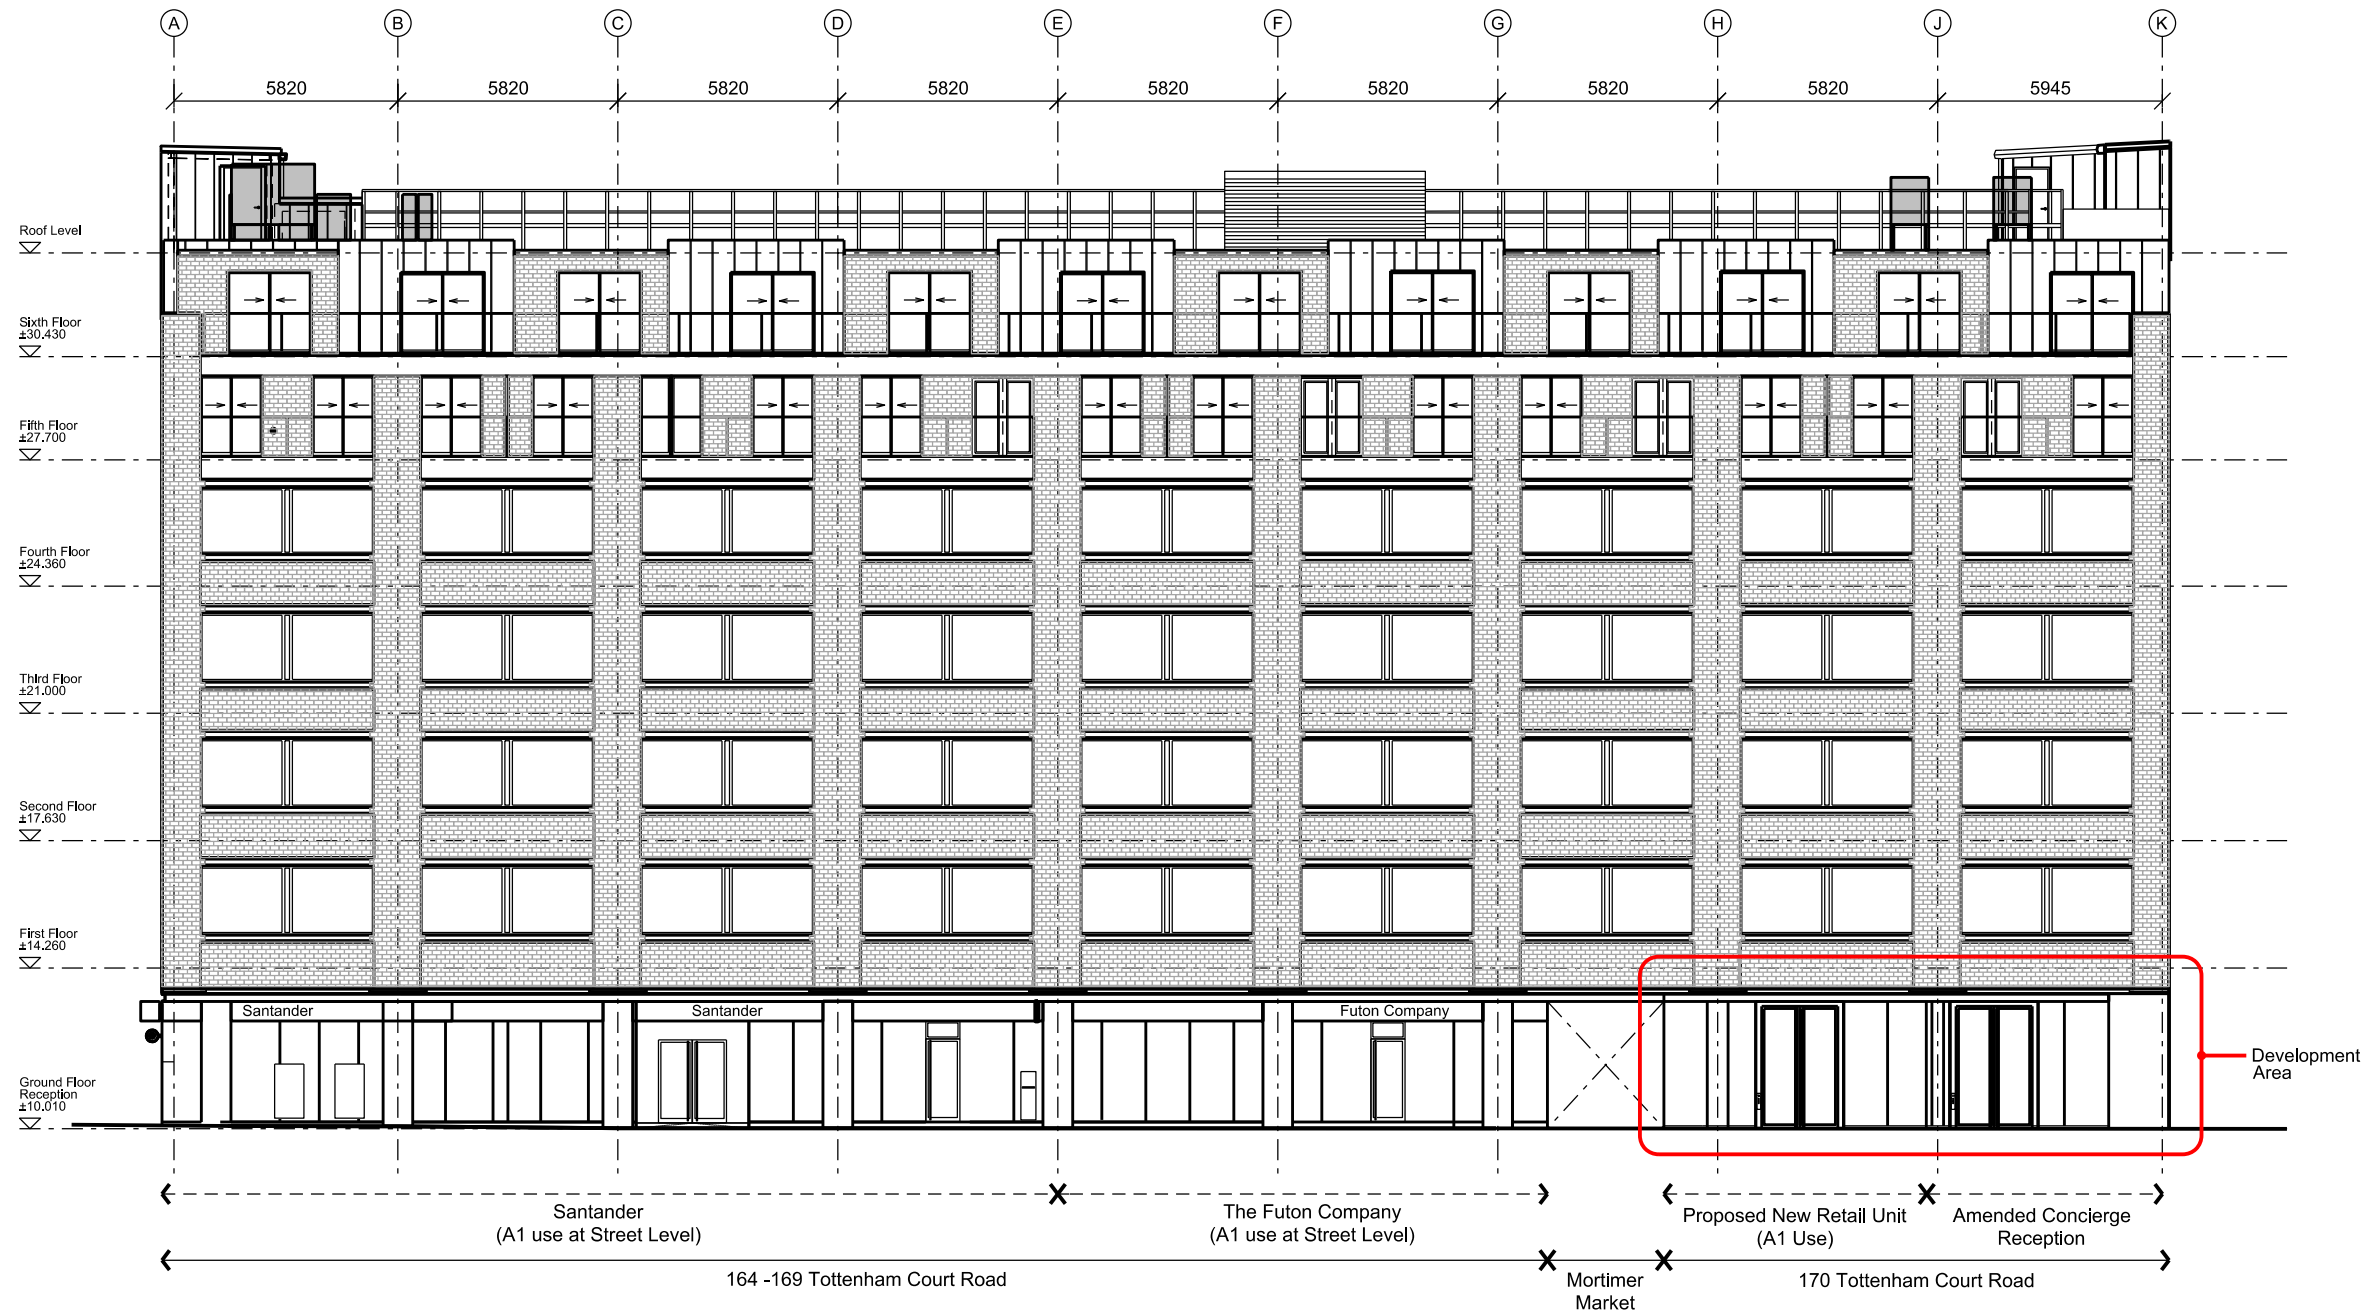


Notes  
 All dimensions to be checked on site.  
 Do not scale from this drawing  
 Report any discrepancies/ omissions to Llewelyn Davies Weeks Ltd  
 All dimensions are shown in mm unless otherwise stated  
 Refer to drawing issue sheet for purpose of Issue  
 If in doubt ask  
 This drawing is Copyright © Llewelyn Davies Weeks Ltd

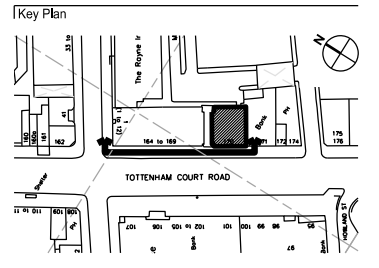

No.	Description	Date	By
P1	Planning Submission	2015-11-19	ZL

Structural Consultant Services Consultant

Project Manager Cost Consultant

Project Title  
 Reception Reconfiguration/  
 Addition of Retail Unit (A1 Use)  
 170 Tottenham Court Road  
 London, W1T 7HA  
 Client  
 University College London Hospitals  
 Charity (UCLHC)



Drawing Title  
 Proposed West Elevation

Project number Drawing number  
 LD13 007.02 E\_0\_00

Scale @ A3 Drawn Revision  
 1:200 ZL P1

Date  
 2015-11-19

**Notes**  
 All dimensions to be checked on site.  
 Do not scale from this drawing.  
 Report any discrepancies/ omissions to Llewelyn Davies Weeks Ltd  
 All dimensions are shown in mm unless otherwise stated  
 Refer to drawing issue sheet for purpose of issue  
 If in doubt ask  
 This drawing is Copyright © Llewelyn Davies Weeks Ltd

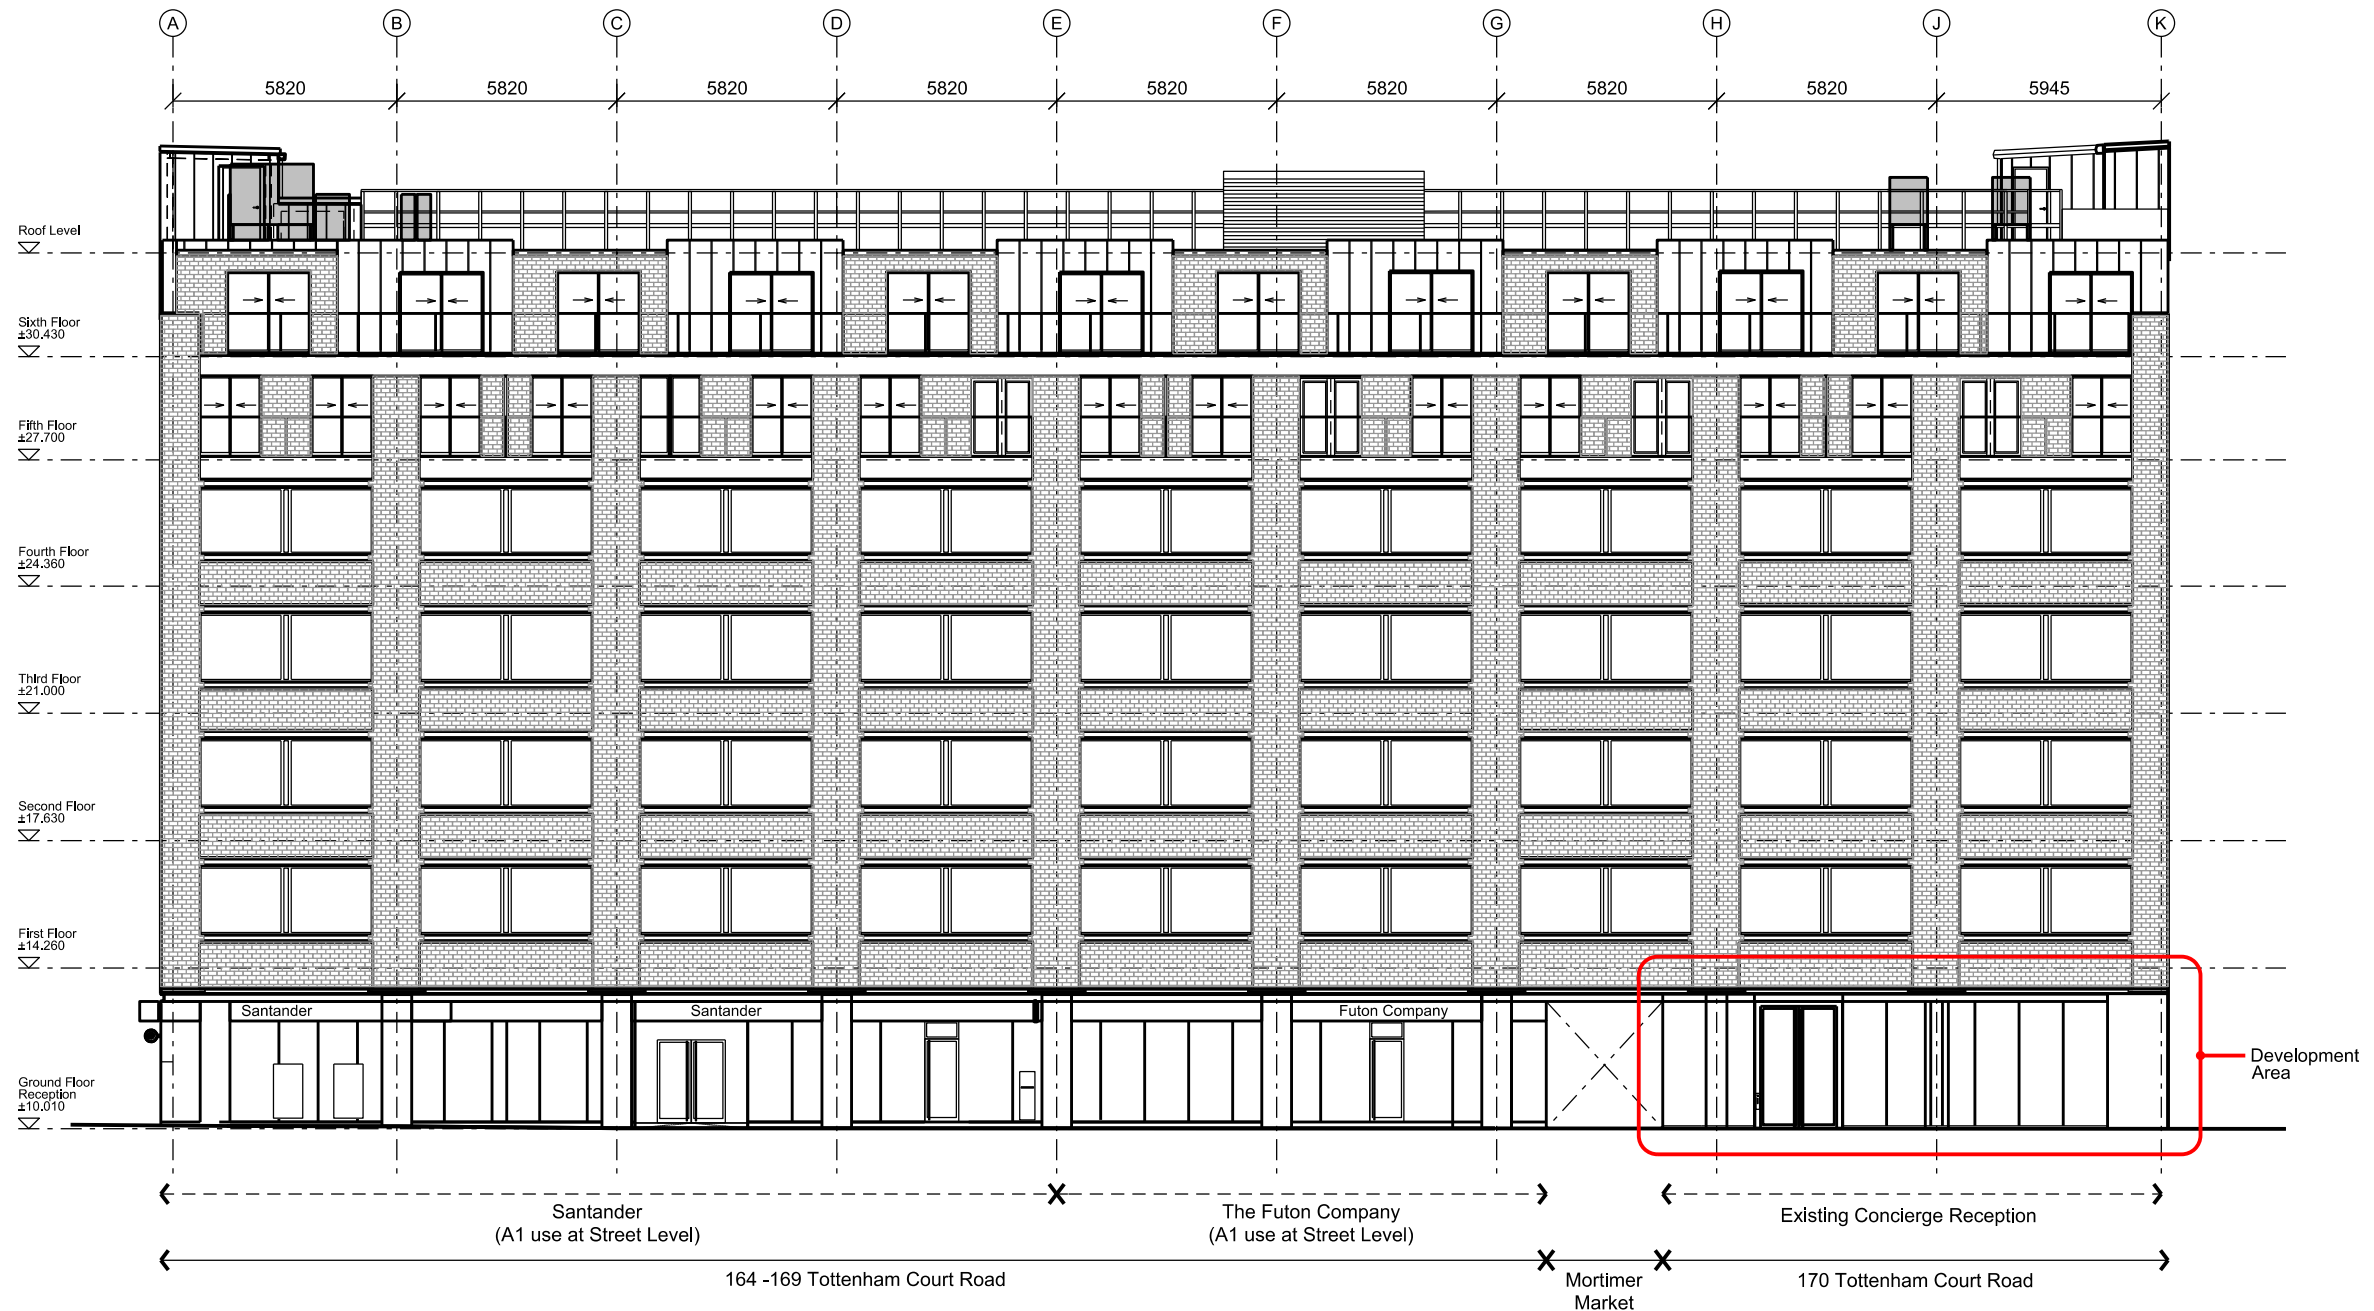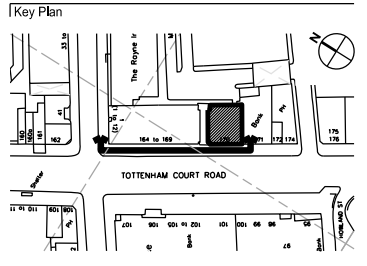

No.	Description	Date	By
P1	Planning Submission	2015-11-19	ZL

Structural Consultant: Services Consultant

Project Manager: Cost Consultant

**Project Title**  
 Reception Reconfiguration/  
 Addition of Retail Unit (A1 Use)

170 Tottenham Court Road  
 London, W1T 7HA  
 Client  
 University College London Hospitals  
 Charity (UCLHC)

**Drawing Title**  
 Existing West Elevation

Project number: LD13 007.02  
 Drawing number: E\_0\_XTG

Scale @ A3: 1:200  
 Drawn: ZL  
 Revision: P1

Date: 2015-11-19