


Key

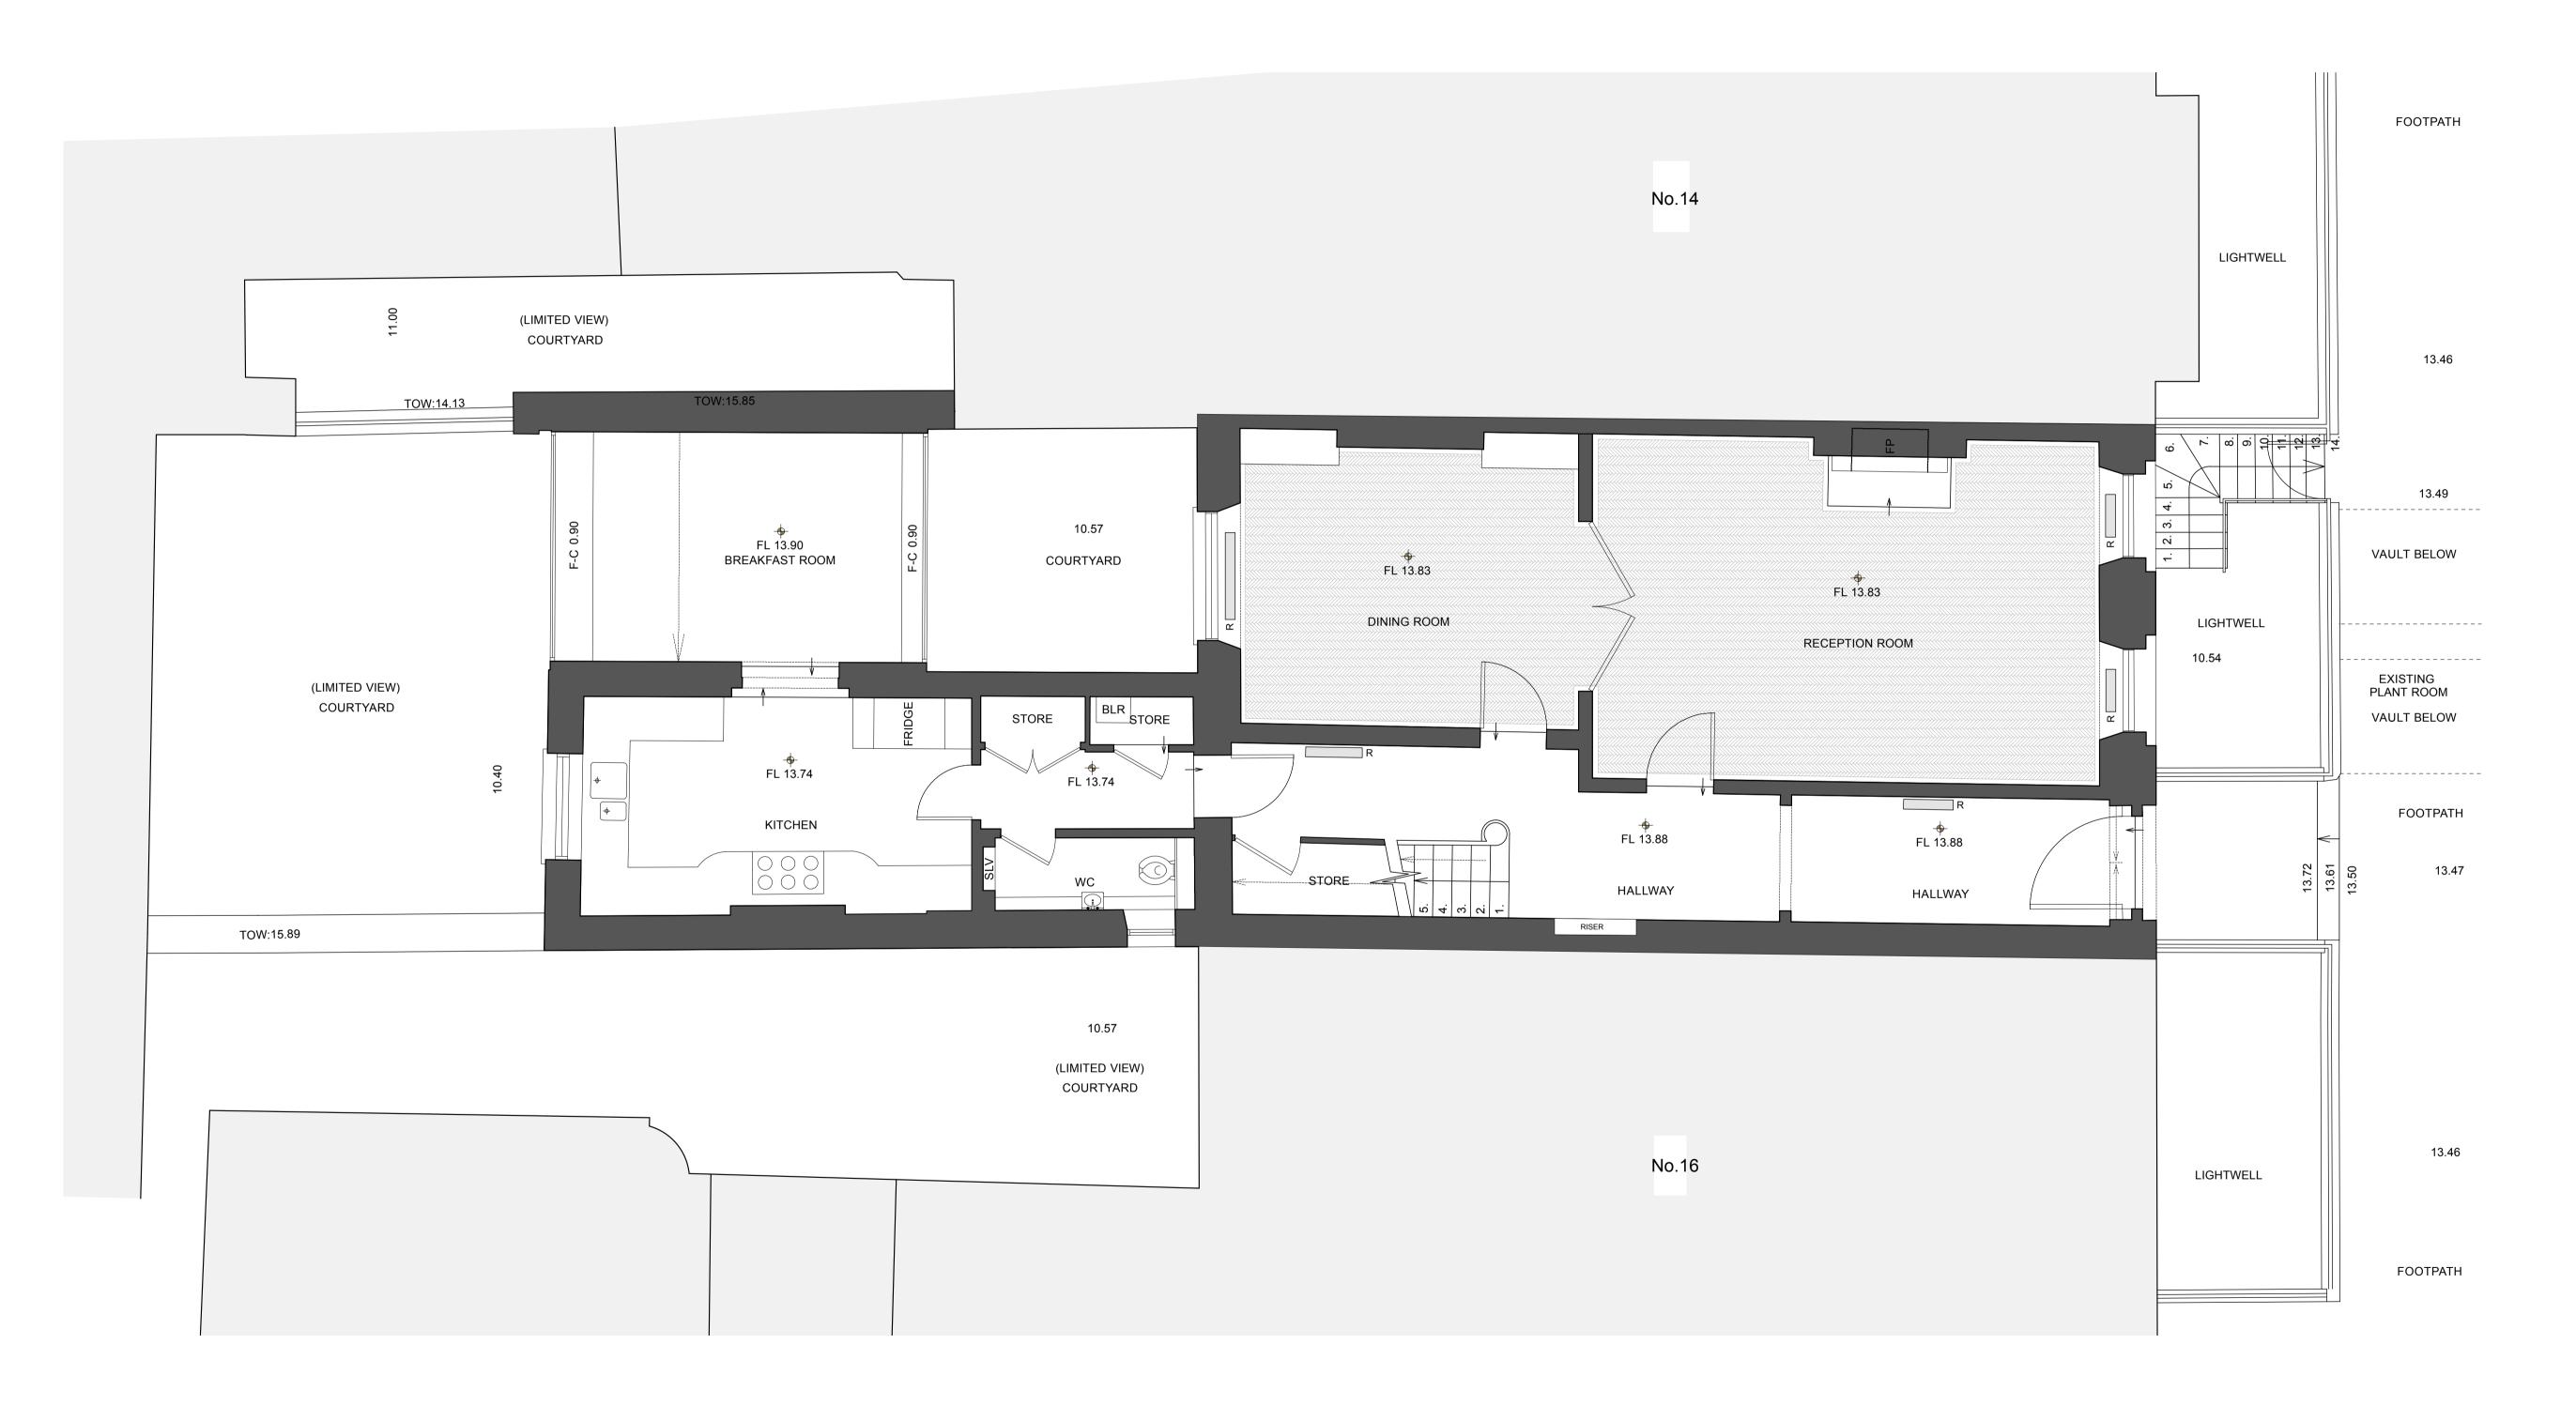

PLANNING APPLICATION + LISTED BUILDING CONSENT



Architecture & Design Services The Courtyard - Unit 2a 44 Gloucester Avenue London NW1 8JD Tel. 020 7483 8360

Fax. 020 7483 8361 www.rundellassociates.com office@rundellassociates.com

PIERRE DE WECK

Structural Engineer

Services Engineer

Quantity Surveyor

Project 15 FITZROY SQUARE Drawing Title

EXISTING PLANS

10m

0 1 2 3 4 5

Scale 1:50@A1


GROUND FLOOR


Revision 1:50 @ A1, 1:100 @ A3

Job No. 3505 Drawing No.

Drawn by DC

Checked

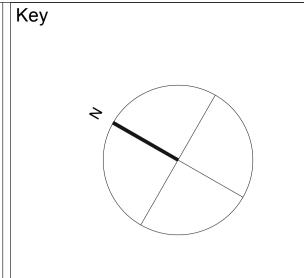

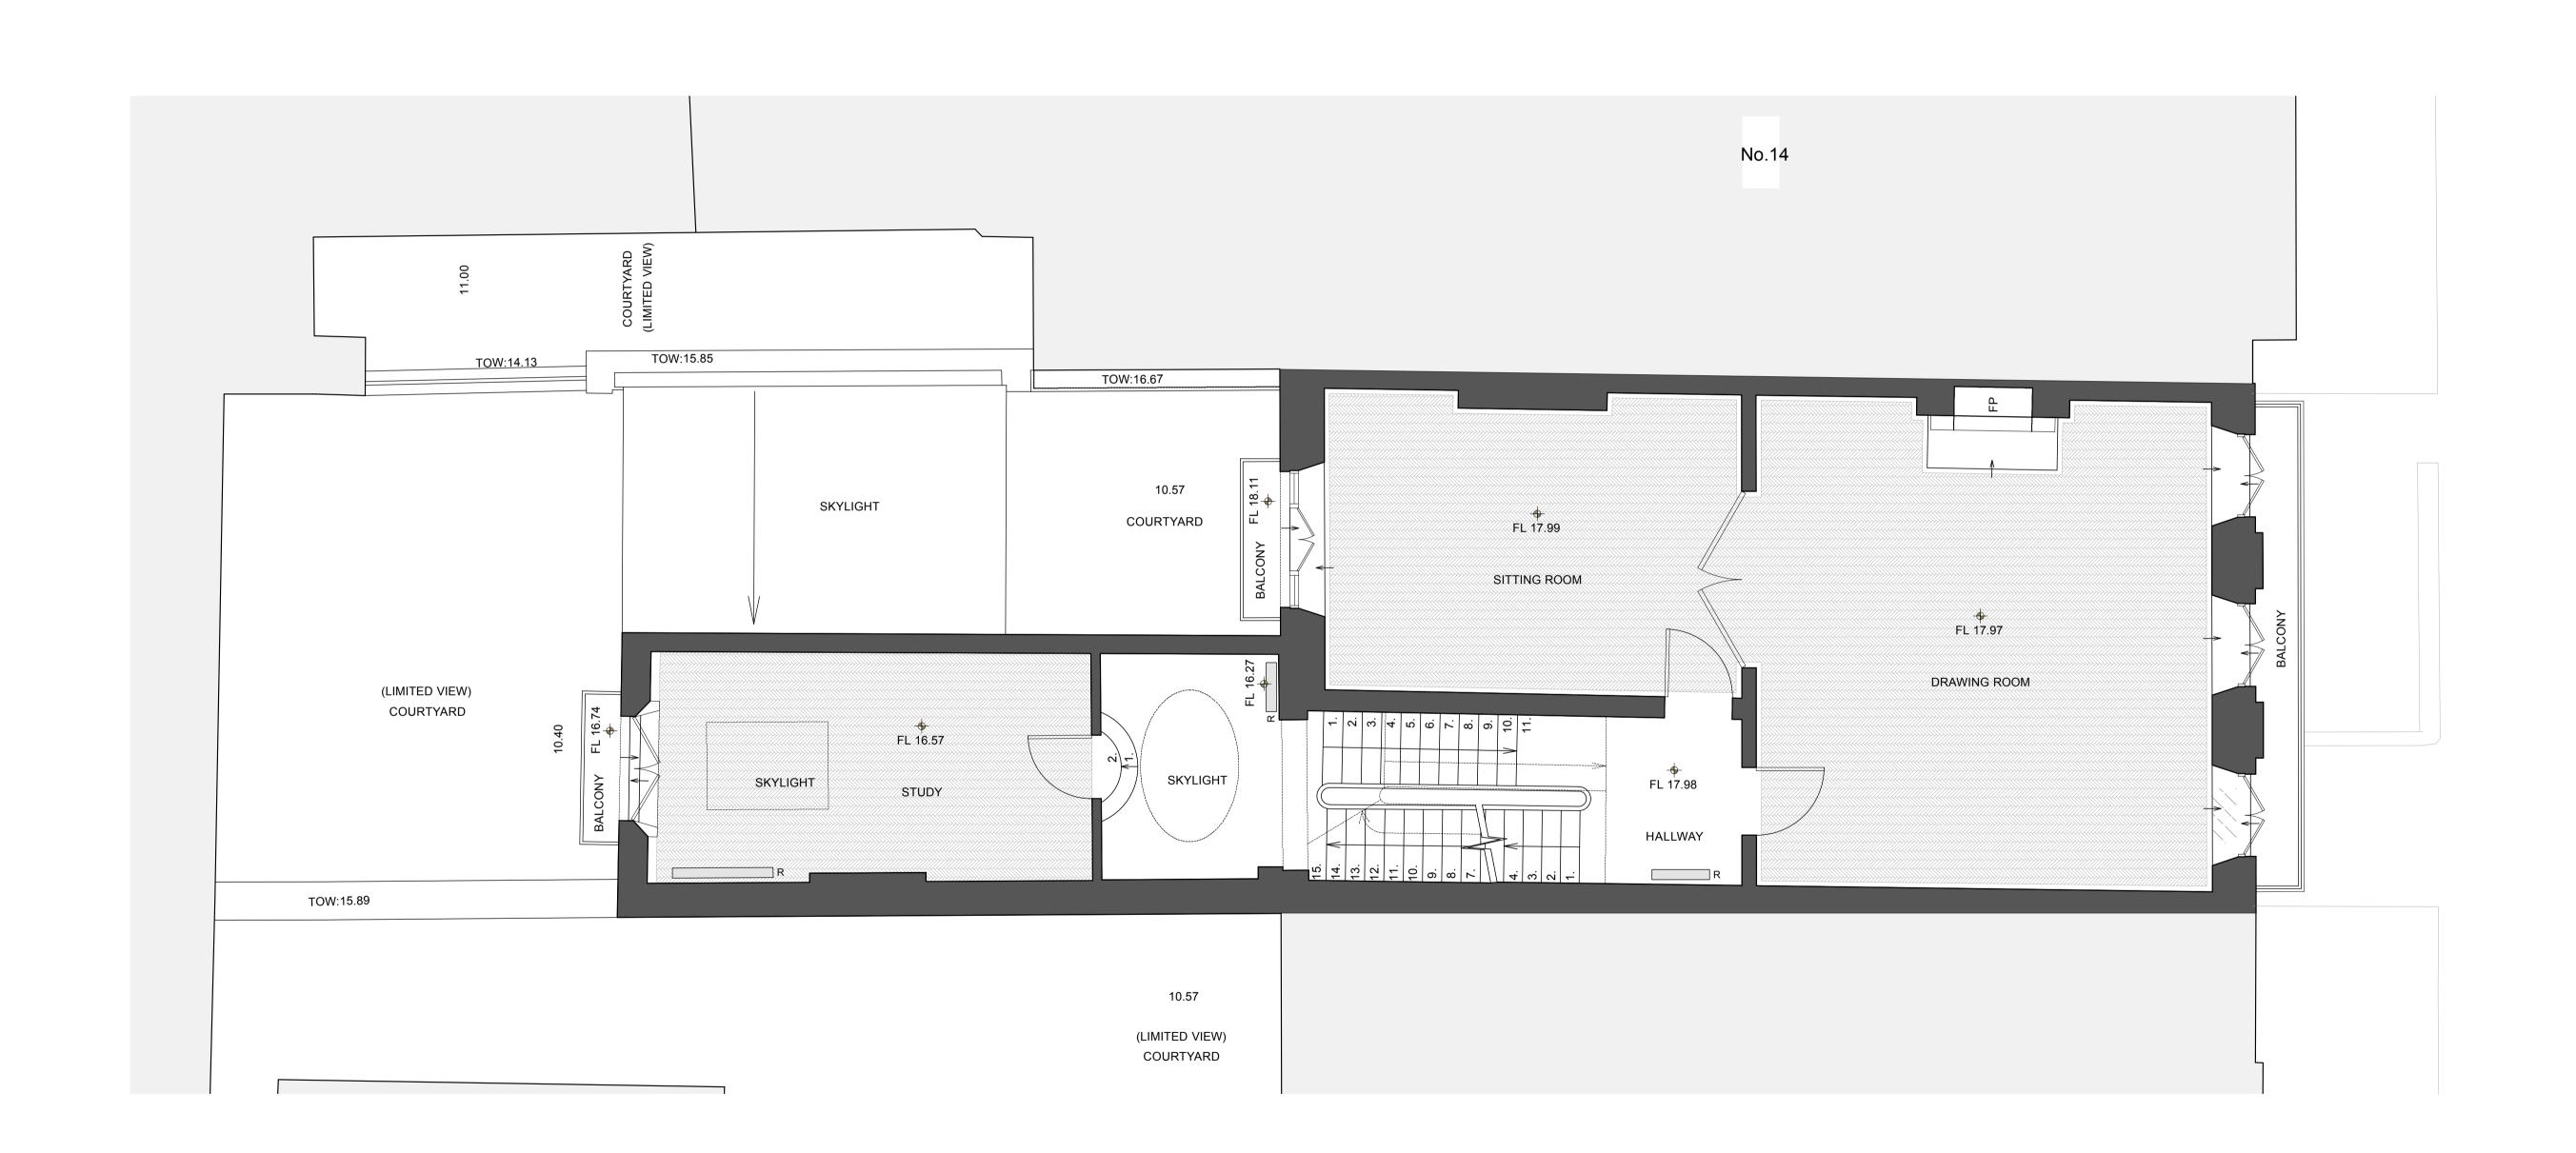



MRJ RUNDELL & ASSOCIATES LTD

Architecture & Design Services The Courtyard - Unit 2a 44 Gloucester Avenue London NW1 8JD Tel. 020 7483 8360 Fax. 020 7483 8361 www.rundellassociates.com office@rundellassociates.com

PIERRE DE WECK

Structural Engineer

Services Engineer

Quantity Surveyor

Project 15 FITZROY SQUARE

Drawing Title

10m

0 1 2 3 4 5

Scale 1:50@A1

EXISTING PLANS FIRST FLOOR


Revision


Scale 1:50 @ A1, 1:100 @ A3

Job No. 3505

Checked

Drawn by DC

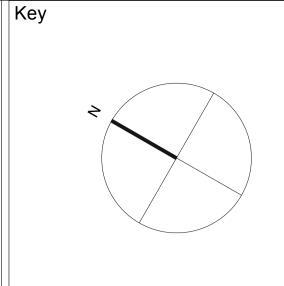

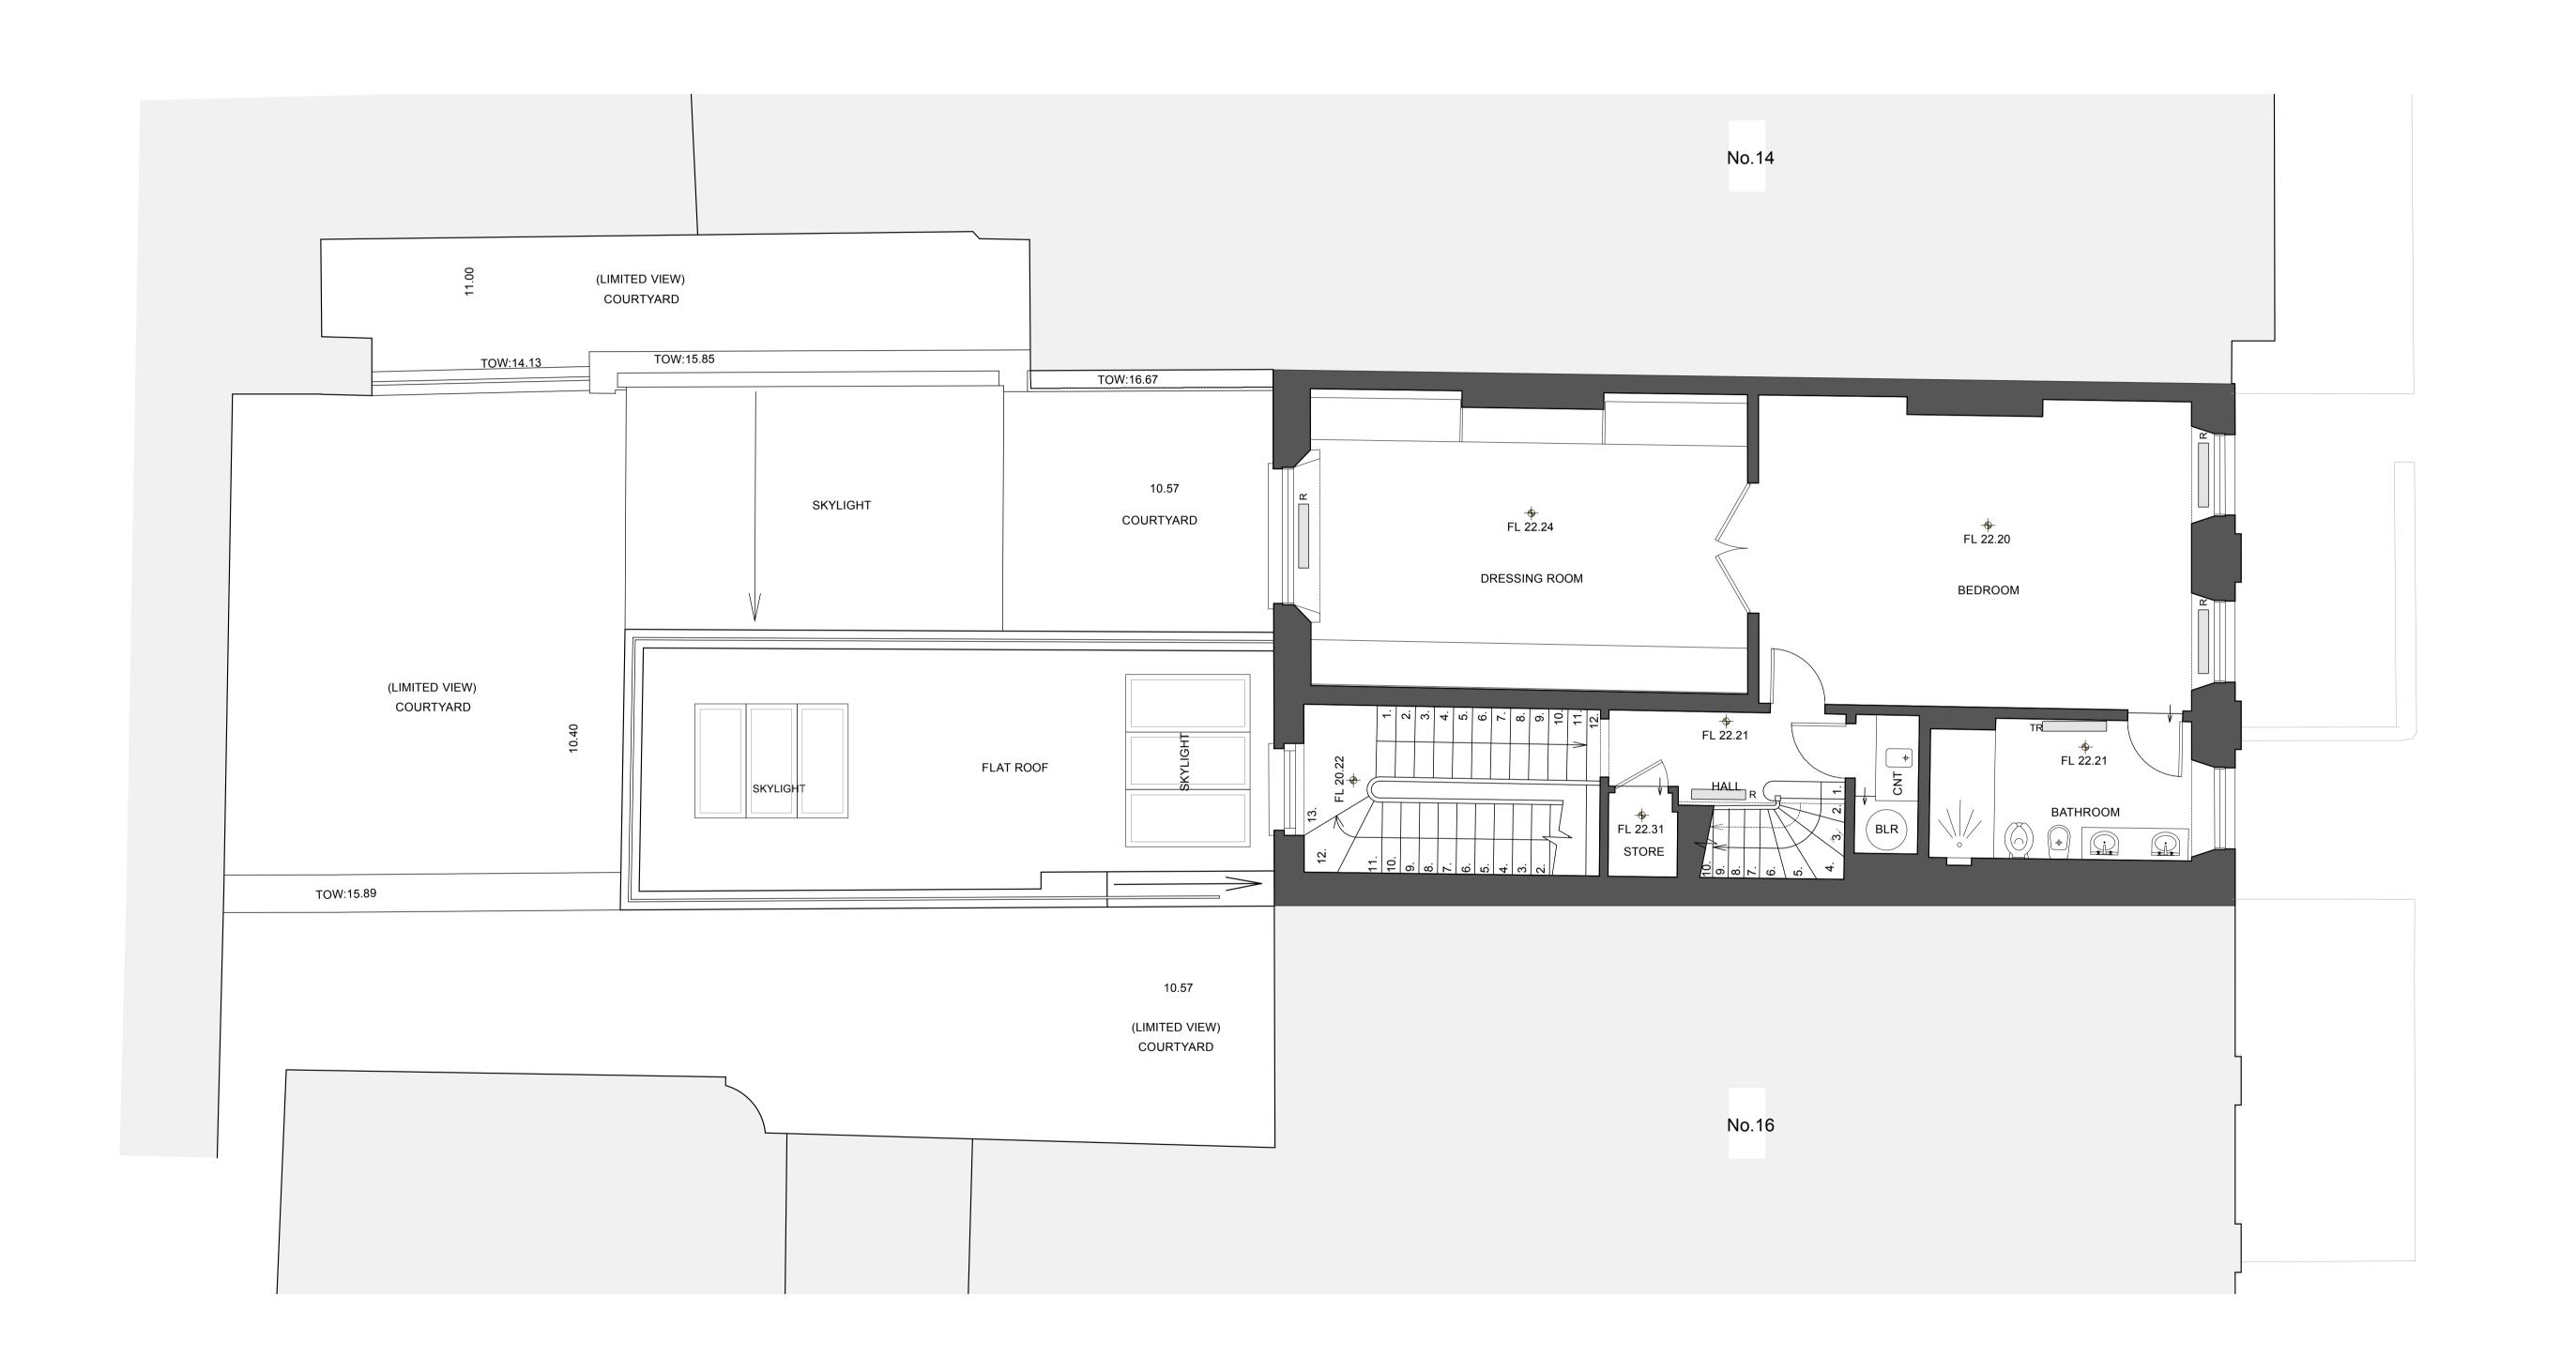



Architecture & Design Services The Courtyard - Unit 2a 44 Gloucester Avenue London NW1 8JD Tel. 020 7483 8360 Fax. 020 7483 8361 www.rundellassociates.com

office@rundellassociates.com

Client

PIERRE DE WECK

Structural Engineer

Services Engineer

Quantity Surveyor

Project 15 FITZROY SQUARE Drawing Title

10m

0 1 2 3 4 5

Scale 1:50@A1

EXISTING PLANS SECOND FLOOR


Revision

Scale 1:50 @ A1, 1:100 @ A3

Job No. 3505

Drawing No.

Drawn by DC Checked

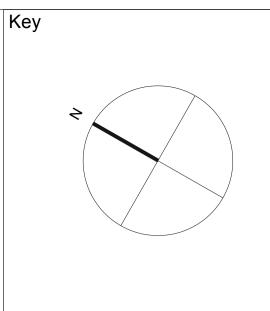





ASSOCIATES LTD Architecture & Design Services

The Courtyard - Unit 2a 44 Gloucester Avenue London NW1 8JD Tel. 020 7483 8360 Fax. 020 7483 8361 www.rundellassociates.com office@rundellassociates.com

PIERRE DE WECK

Structural Engineer

Services Engineer

Quantity Surveyor

Project 15 FITZROY SQUARE

Drawing Title

10m

0 1 2 3 4 5

Scale 1:50@A1

EXISTING PLANS THIRD FLOOR


Revision

Scale 1:50 @ A1, 1:100 @ A3 Job No. 3505

Drawing No.

103 P

Drawn by DC Checked

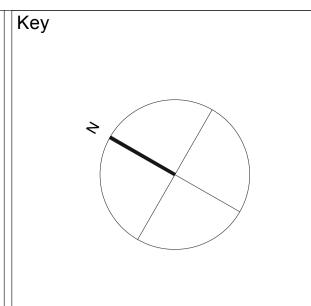





Architecture & Design Services The Courtyard - Unit 2a 44 Gloucester Avenue London NW1 8JD Tel. 020 7483 8360 Fax. 020 7483 8361 www.rundellassociates.com office@rundellassociates.com

PIERRE DE WECK

Structural Engineer

Services Engineer

Quantity Surveyor

Project 15 FITZROY SQUARE Drawing Title

10m

0 1 2 3 4 5

Scale 1:50@A1

EXISTING PLANS FOURTH FLOOR

Revision Scale 1:50 @ A1, 1:100 @ A3


Job No. 3505

104 P

Drawn by DC

Drawing No.

Checked

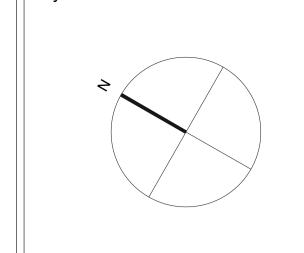





MRJ RUNDELL & ASSOCIATES LTD Architecture & Design Services

The Courtyard - Unit 2a 44 Gloucester Avenue London NW1 8JD Tel. 020 7483 8360 Fax. 020 7483 8361 www.rundellassociates.com office@rundellassociates.com

PIERRE DE WECK

Structural Engineer

Services Engineer

Quantity Surveyor

Project 15 FITZROY SQUARE

Drawing Title

10m

0 1 2 3 4 5

Scale 1:50@A1


EXISTING PLANS FIFTH FLOOR

Revision Scale 1:50 @ A1, 1:100 @ A3

Job No. 3505

Drawing No. 105 P

Checked Drawn by DC

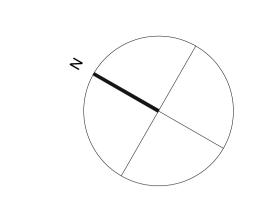





ASSOCIATES LTD Architecture & Design Services

The Courtyard - Unit 2a 44 Gloucester Avenue London NW1 8JD Tel. 020 7483 8360 Fax. 020 7483 8361 www.rundellassociates.com office@rundellassociates.com

Client PIERRE DE WECK

Structural Engineer

Services Engineer

Quantity Surveyor

Project 15 FITZROY SQUARE

Drawing Title

0 1 2 3 4 5

Scale 1:50@A1

EXISTING PLANS ROOF PLAN

Scale 1:50 @ A1, 1:100 @ A3

Job No. 3505

Drawing No. 106 P

Checked

Drawn by DC