
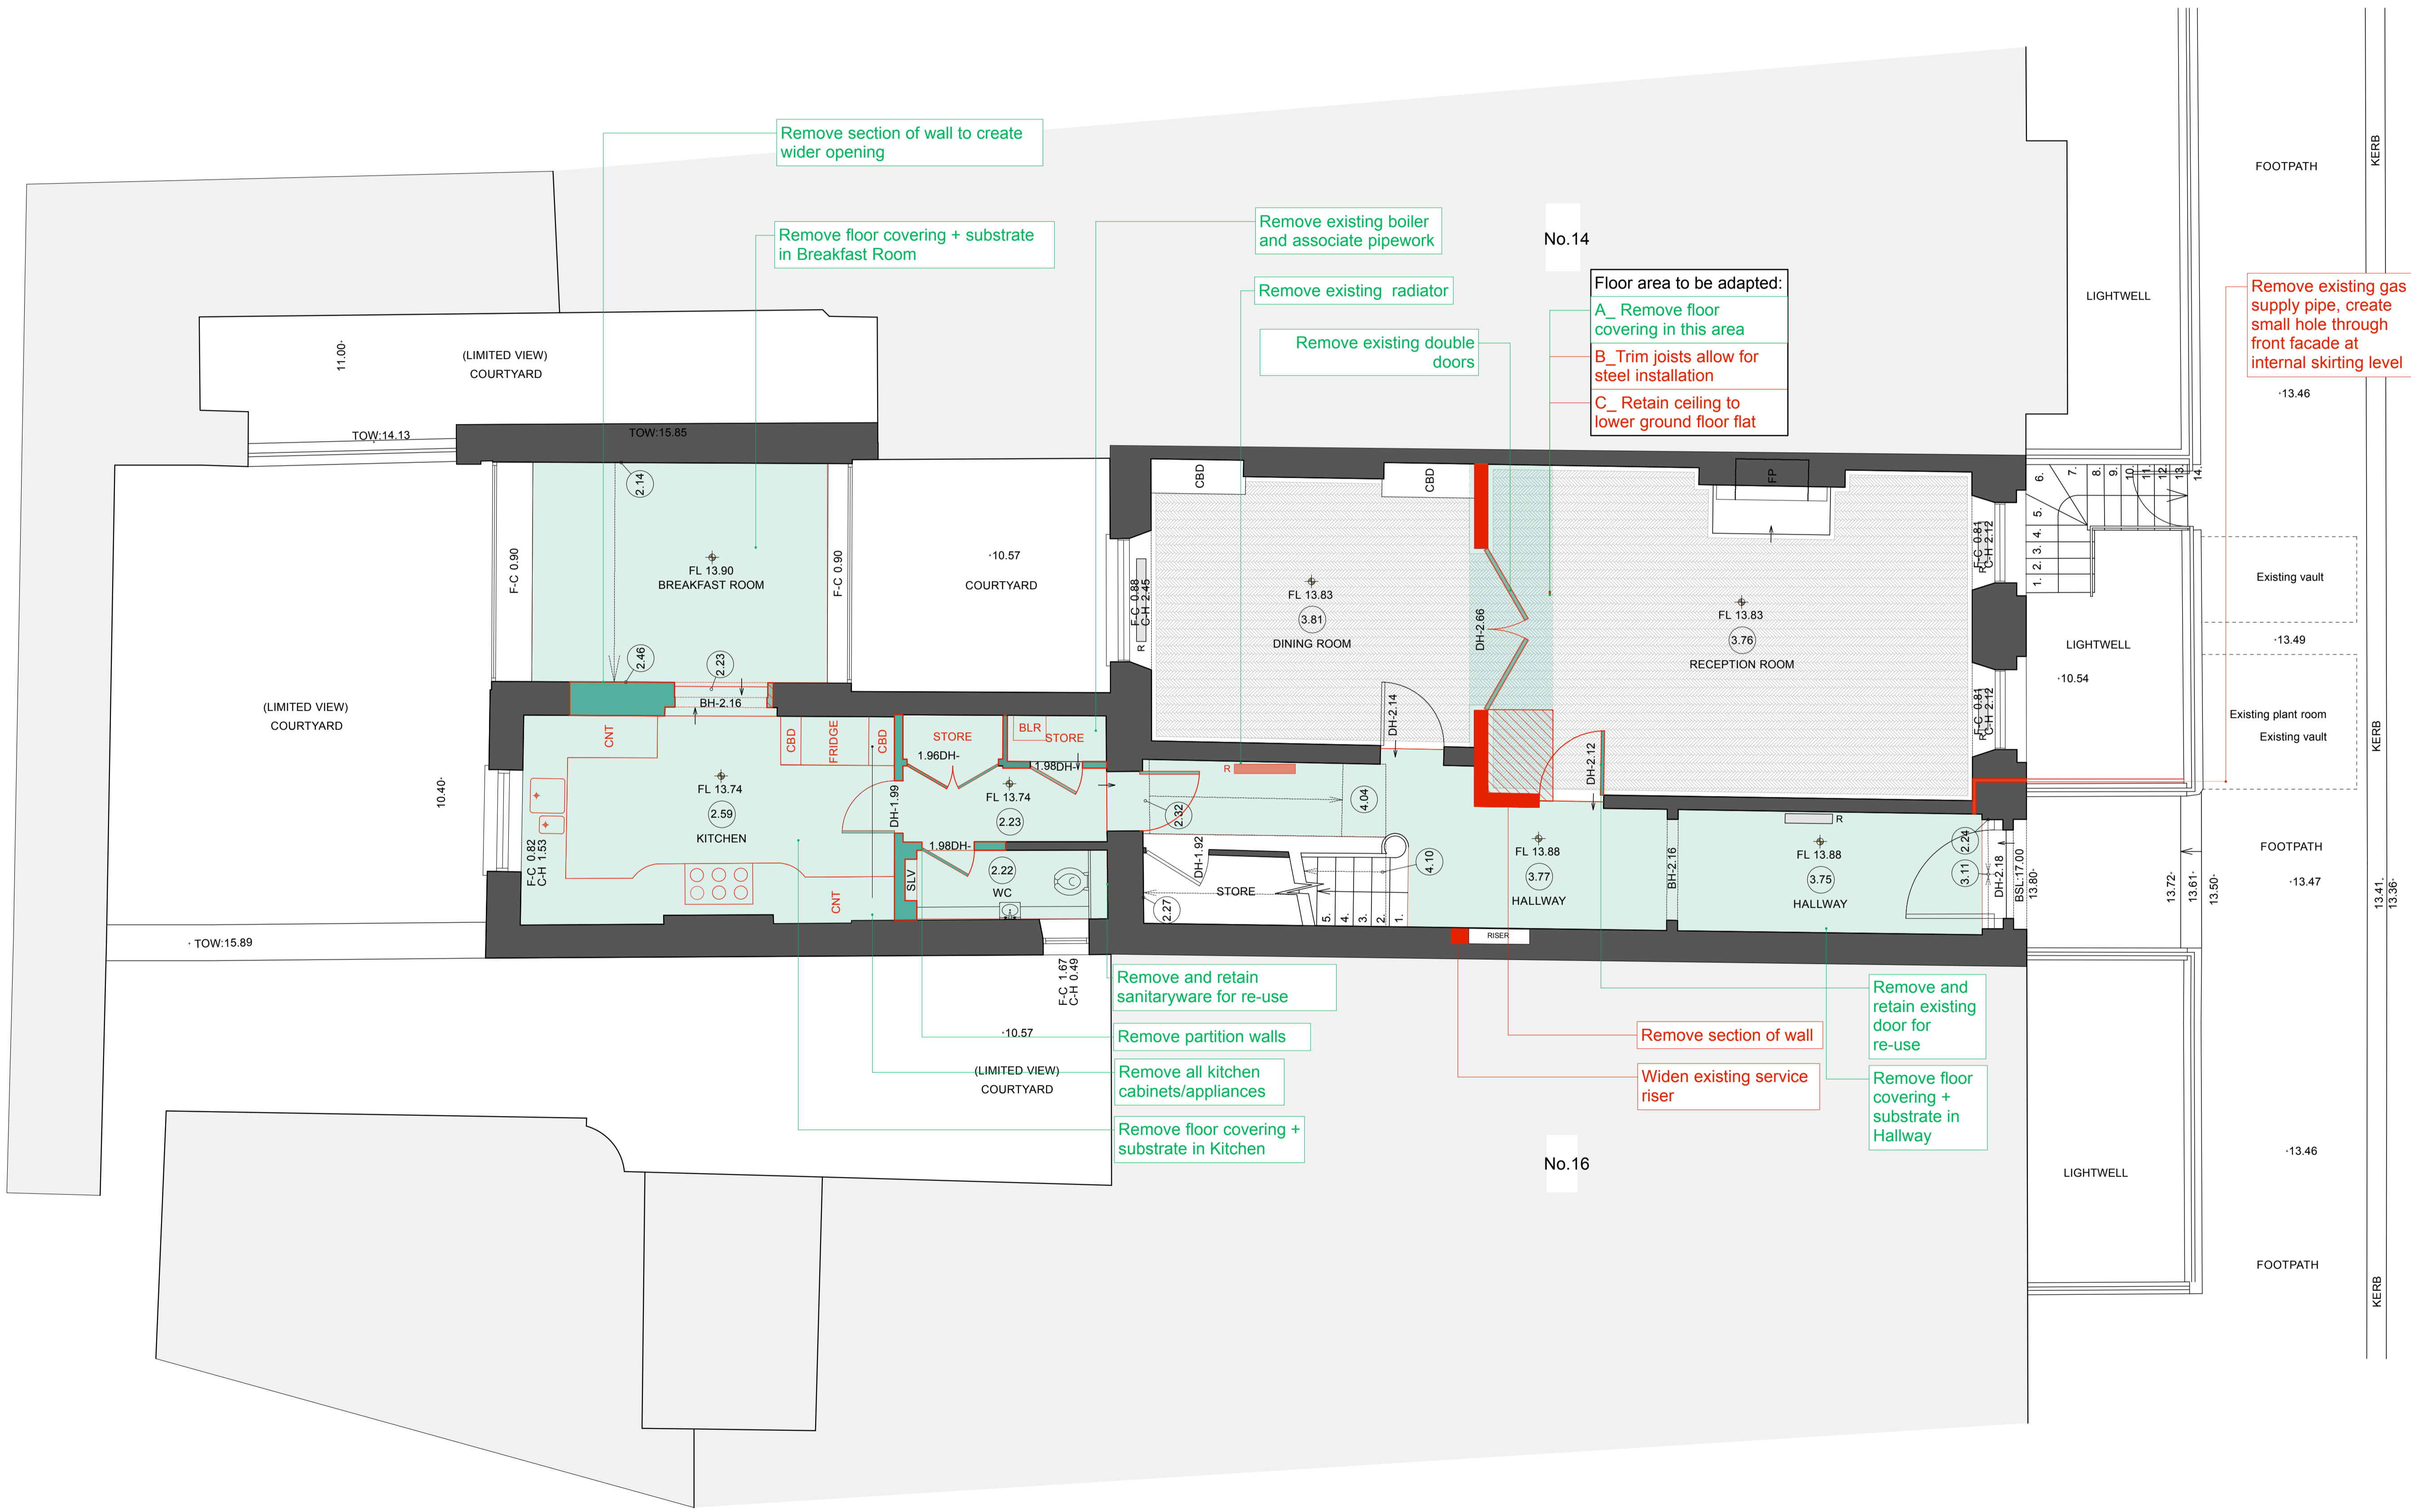


GROUND FLOOR

- historic fabric removal (in section / elevation)
- non original fabric removal (in section / elevation)

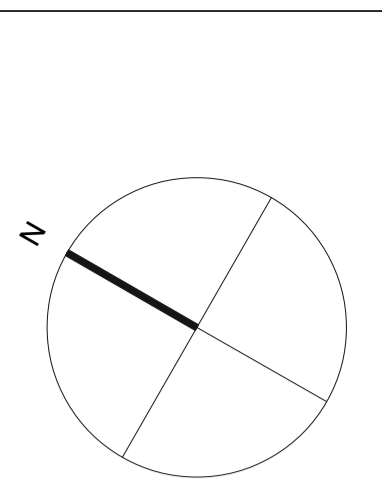

Floor area to be adapted:

- A_ Remove floor covering in this area
- B_ Trim joists allow for steel installation
- C_ Retain ceiling to lower ground floor flat

Remove existing gas supply pipe, create small hole through front facade at internal skirting level

PLANNING APPLICATION + LISTED BUILDING CONSENT



MRJ RUNDELL & ASSOCIATES LTD
 Architecture & Design Services
 The Courtyard - Unit 2a
 44 Gloucester Avenue
 London NW1 8JD
 Tel. 020 7483 8360
 Fax. 020 7483 8361
 www.rundellassociates.com
 office@rundellassociates.com

Client	PIERRE DE WECK
Structural Engineer	
Services Engineer	
Quantity Surveyor	
Project	15 FITZROY SQUARE
Drawing Title	DEMOLITION PLANS GROUND FLOOR
Date	Revision
Scale	1:50 @ A1, 1:100 @ A3
Job No.	3505
Drawing No.	200 P
Drawn by	DC
Checked	

FIRST FLOOR

- historic fabric removal (in section / elevation)
- non original fabric removal (in section / elevation)

Key

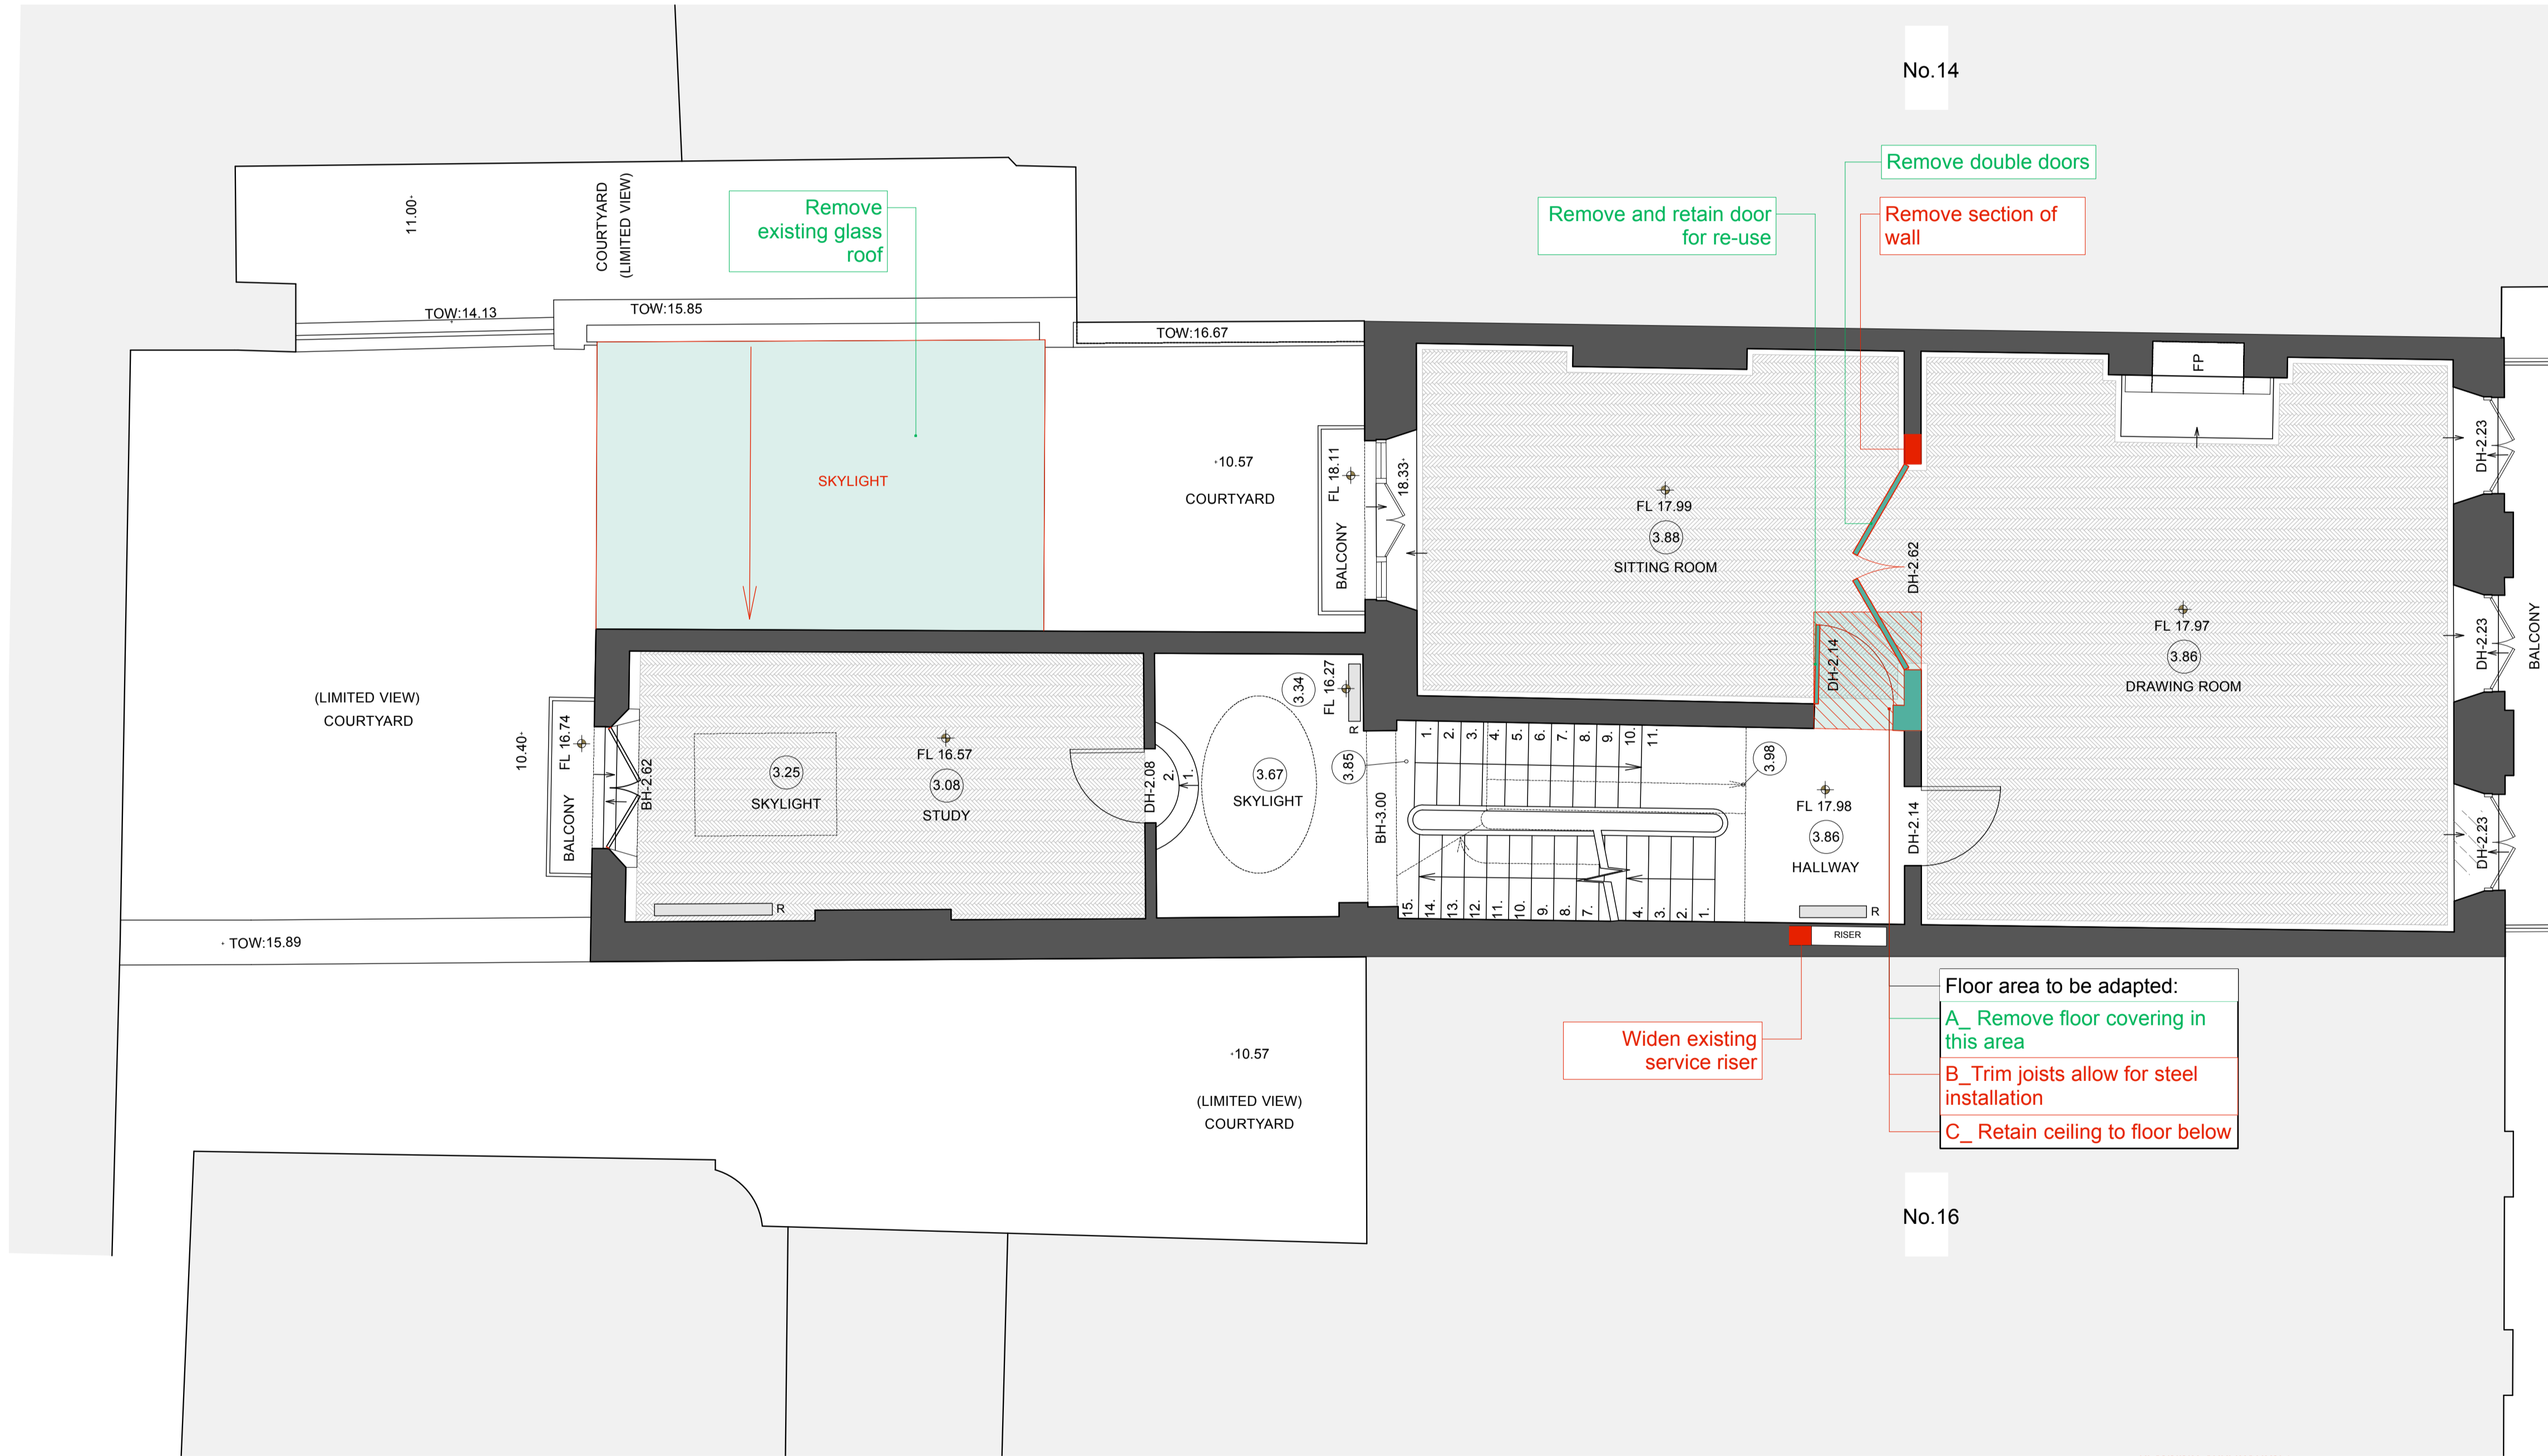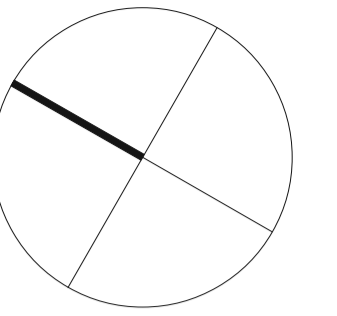

PLANNING APPLICATION + LISTED BUILDING CONSENT



PLANNING APPLICATION + LISTED BUILDING CONSENT

MRJ RUNDELL & ASSOCIATES LTD
 Architecture & Design Services
 The Courtyard - Unit 2a
 44 Gloucester Avenue
 London NW1 8JD
 Tel. 020 7483 8360
 Fax. 020 7483 8361
 www.rundellassociates.com
 office@rundellassociates.com

Client	PIERRE DE WECK
Structural Engineer	
Services Engineer	
Quantity Surveyor	
Project	15 FITZROY SQUARE
Drawing Title	DEMOLITION PLANS FIRST FLOOR
Date	Revision
Scale	1:50 @ A1, 1:100 @ A3
Job No.	3505
Drawing No.	201 P
Drawn by	DC
Checked	

SECOND FLOOR

- historic fabric removal (in section / elevation)
- non original fabric removal (in section / elevation)

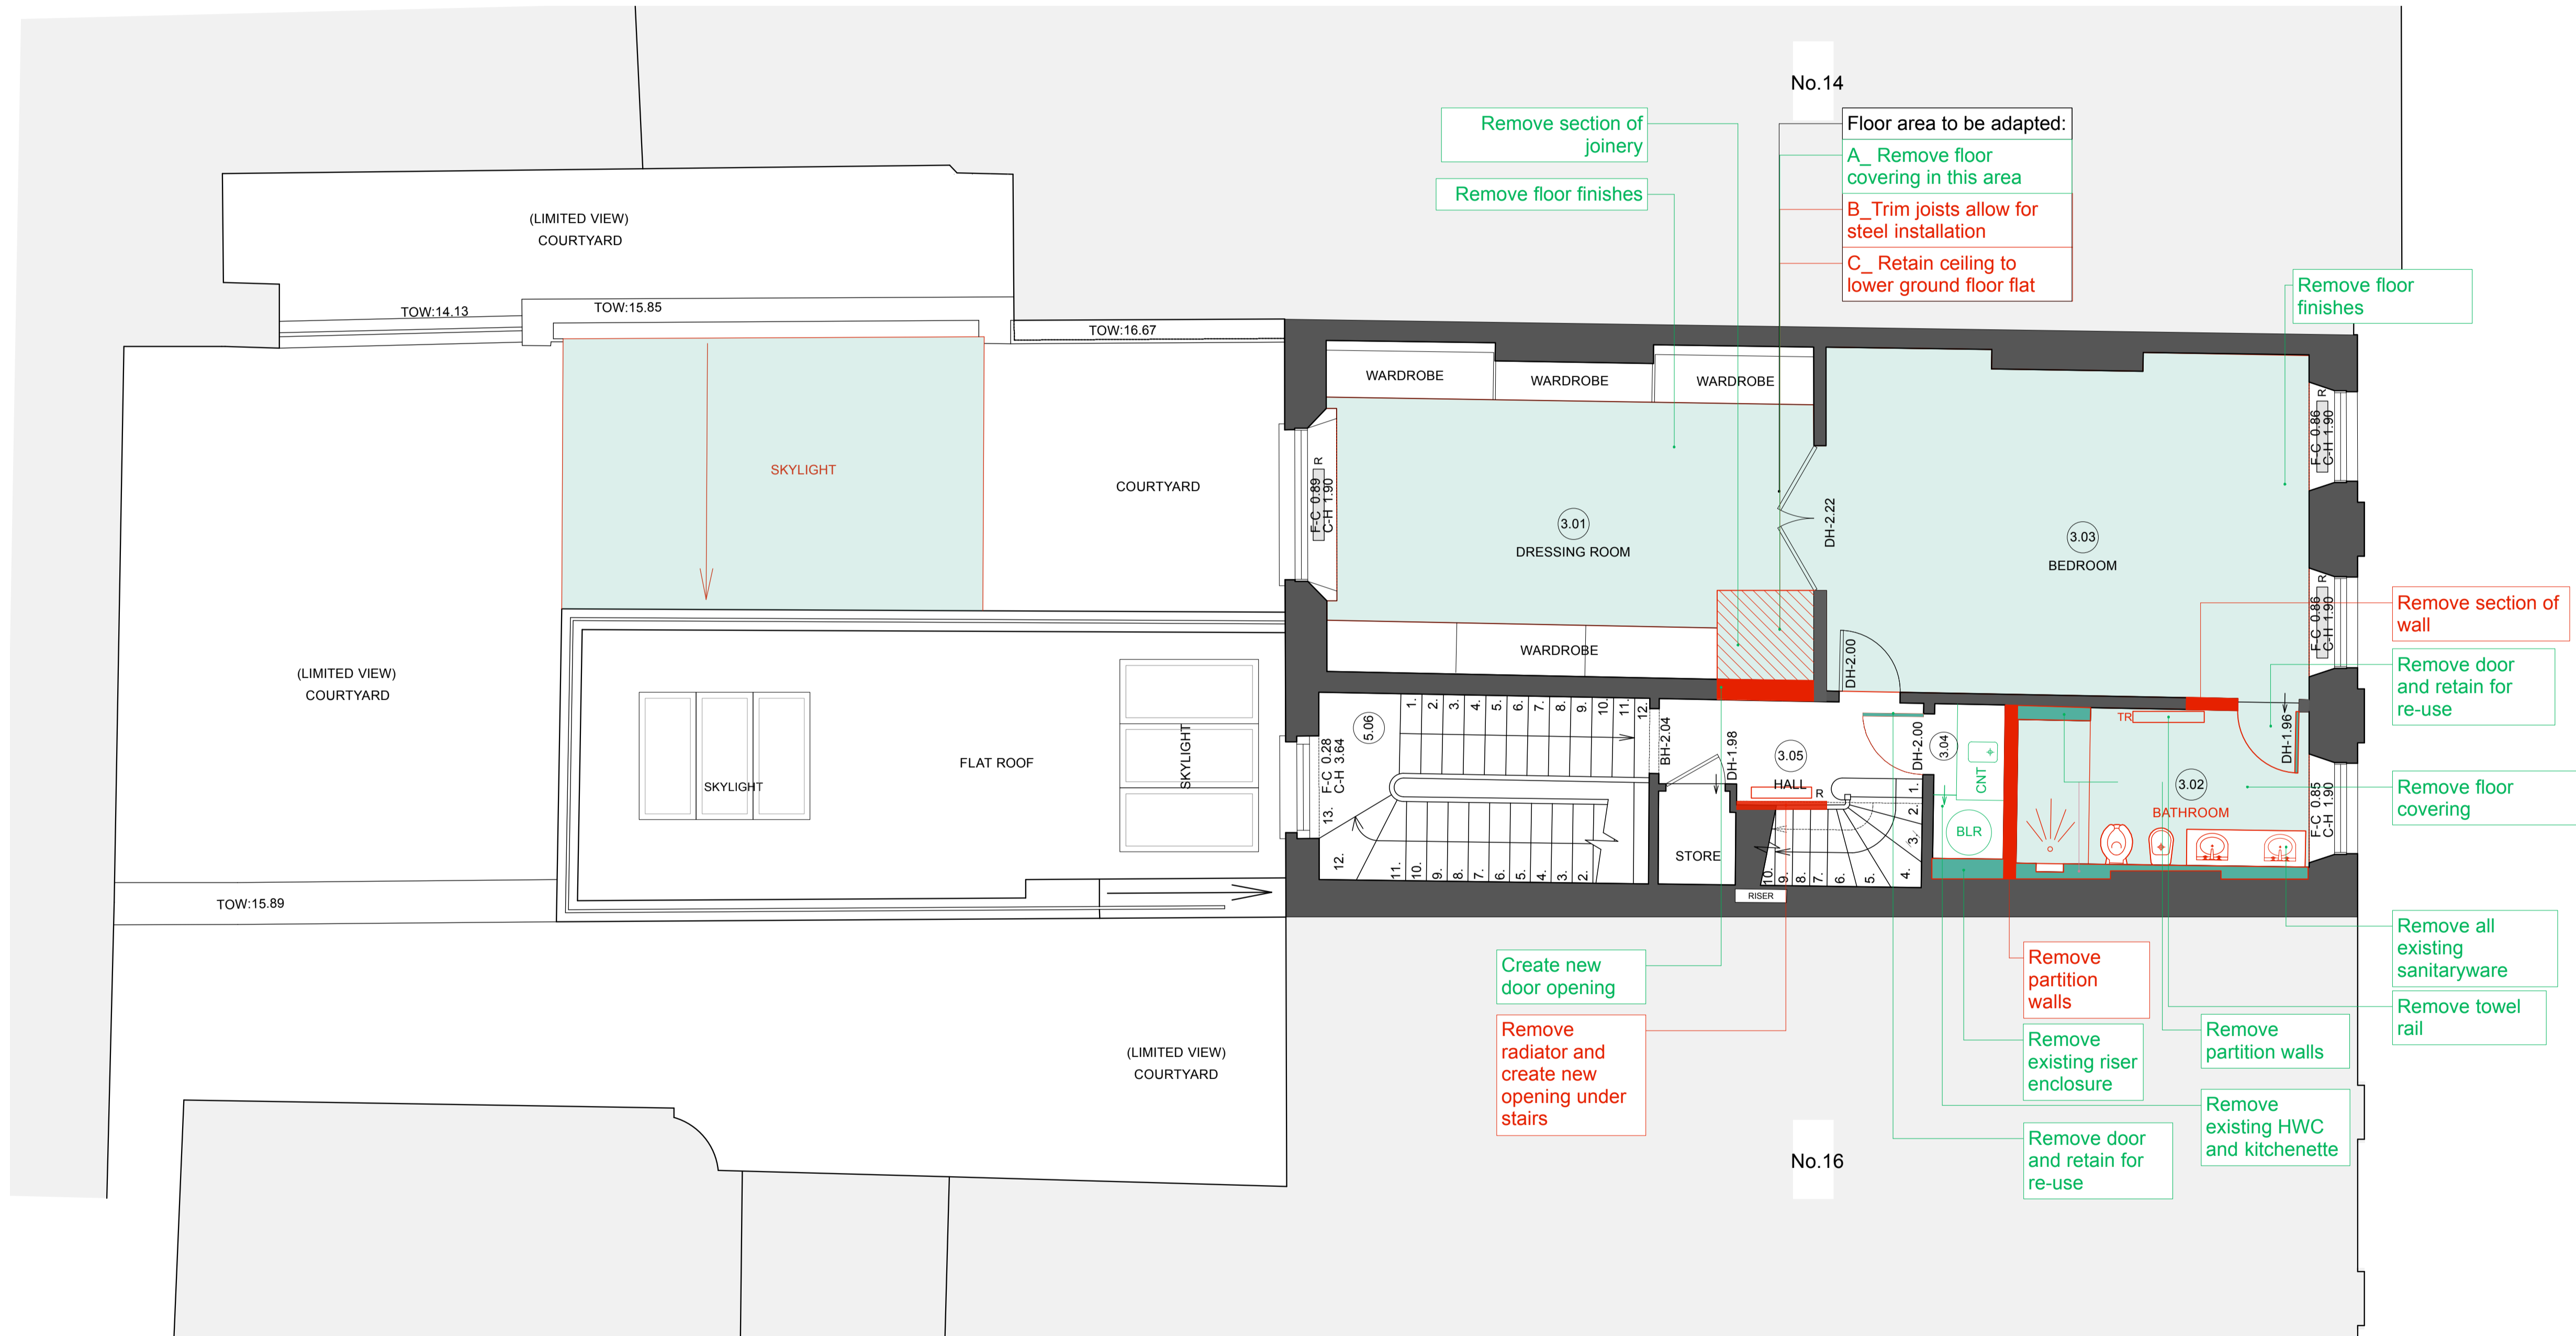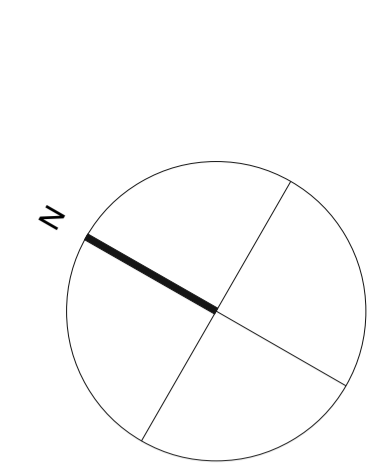

PLANNING APPLICATION + LISTED BUILDING CONSENT

PLANNING APPLICATION + LISTED BUILDING CONSENT



MRJ RUNDELL & ASSOCIATES LTD
 Architecture & Design Services
 The Courtyard - Unit 2a
 44 Gloucester Avenue
 London NW1 8JD
 Tel. 020 7483 8360
 Fax. 020 7483 8361
 www.rundellassociates.com
 office@rundellassociates.com

Client	PIERRE DE WECK
Structural Engineer	
Services Engineer	
Quantity Surveyor	
Project	15 FITZROY SQUARE
Drawing Title	DEMOLITION PLANS SECOND FLOOR
Date	Revision
Scale	1:50 @ A1, 1:100 @ A3
Job No.	3505
Drawing No.	202 P
Drawn by	DC
Checked	

THIRD FLOOR

- historic fabric removal (in section / elevation)
- non original fabric removal (in section / elevation)

Key

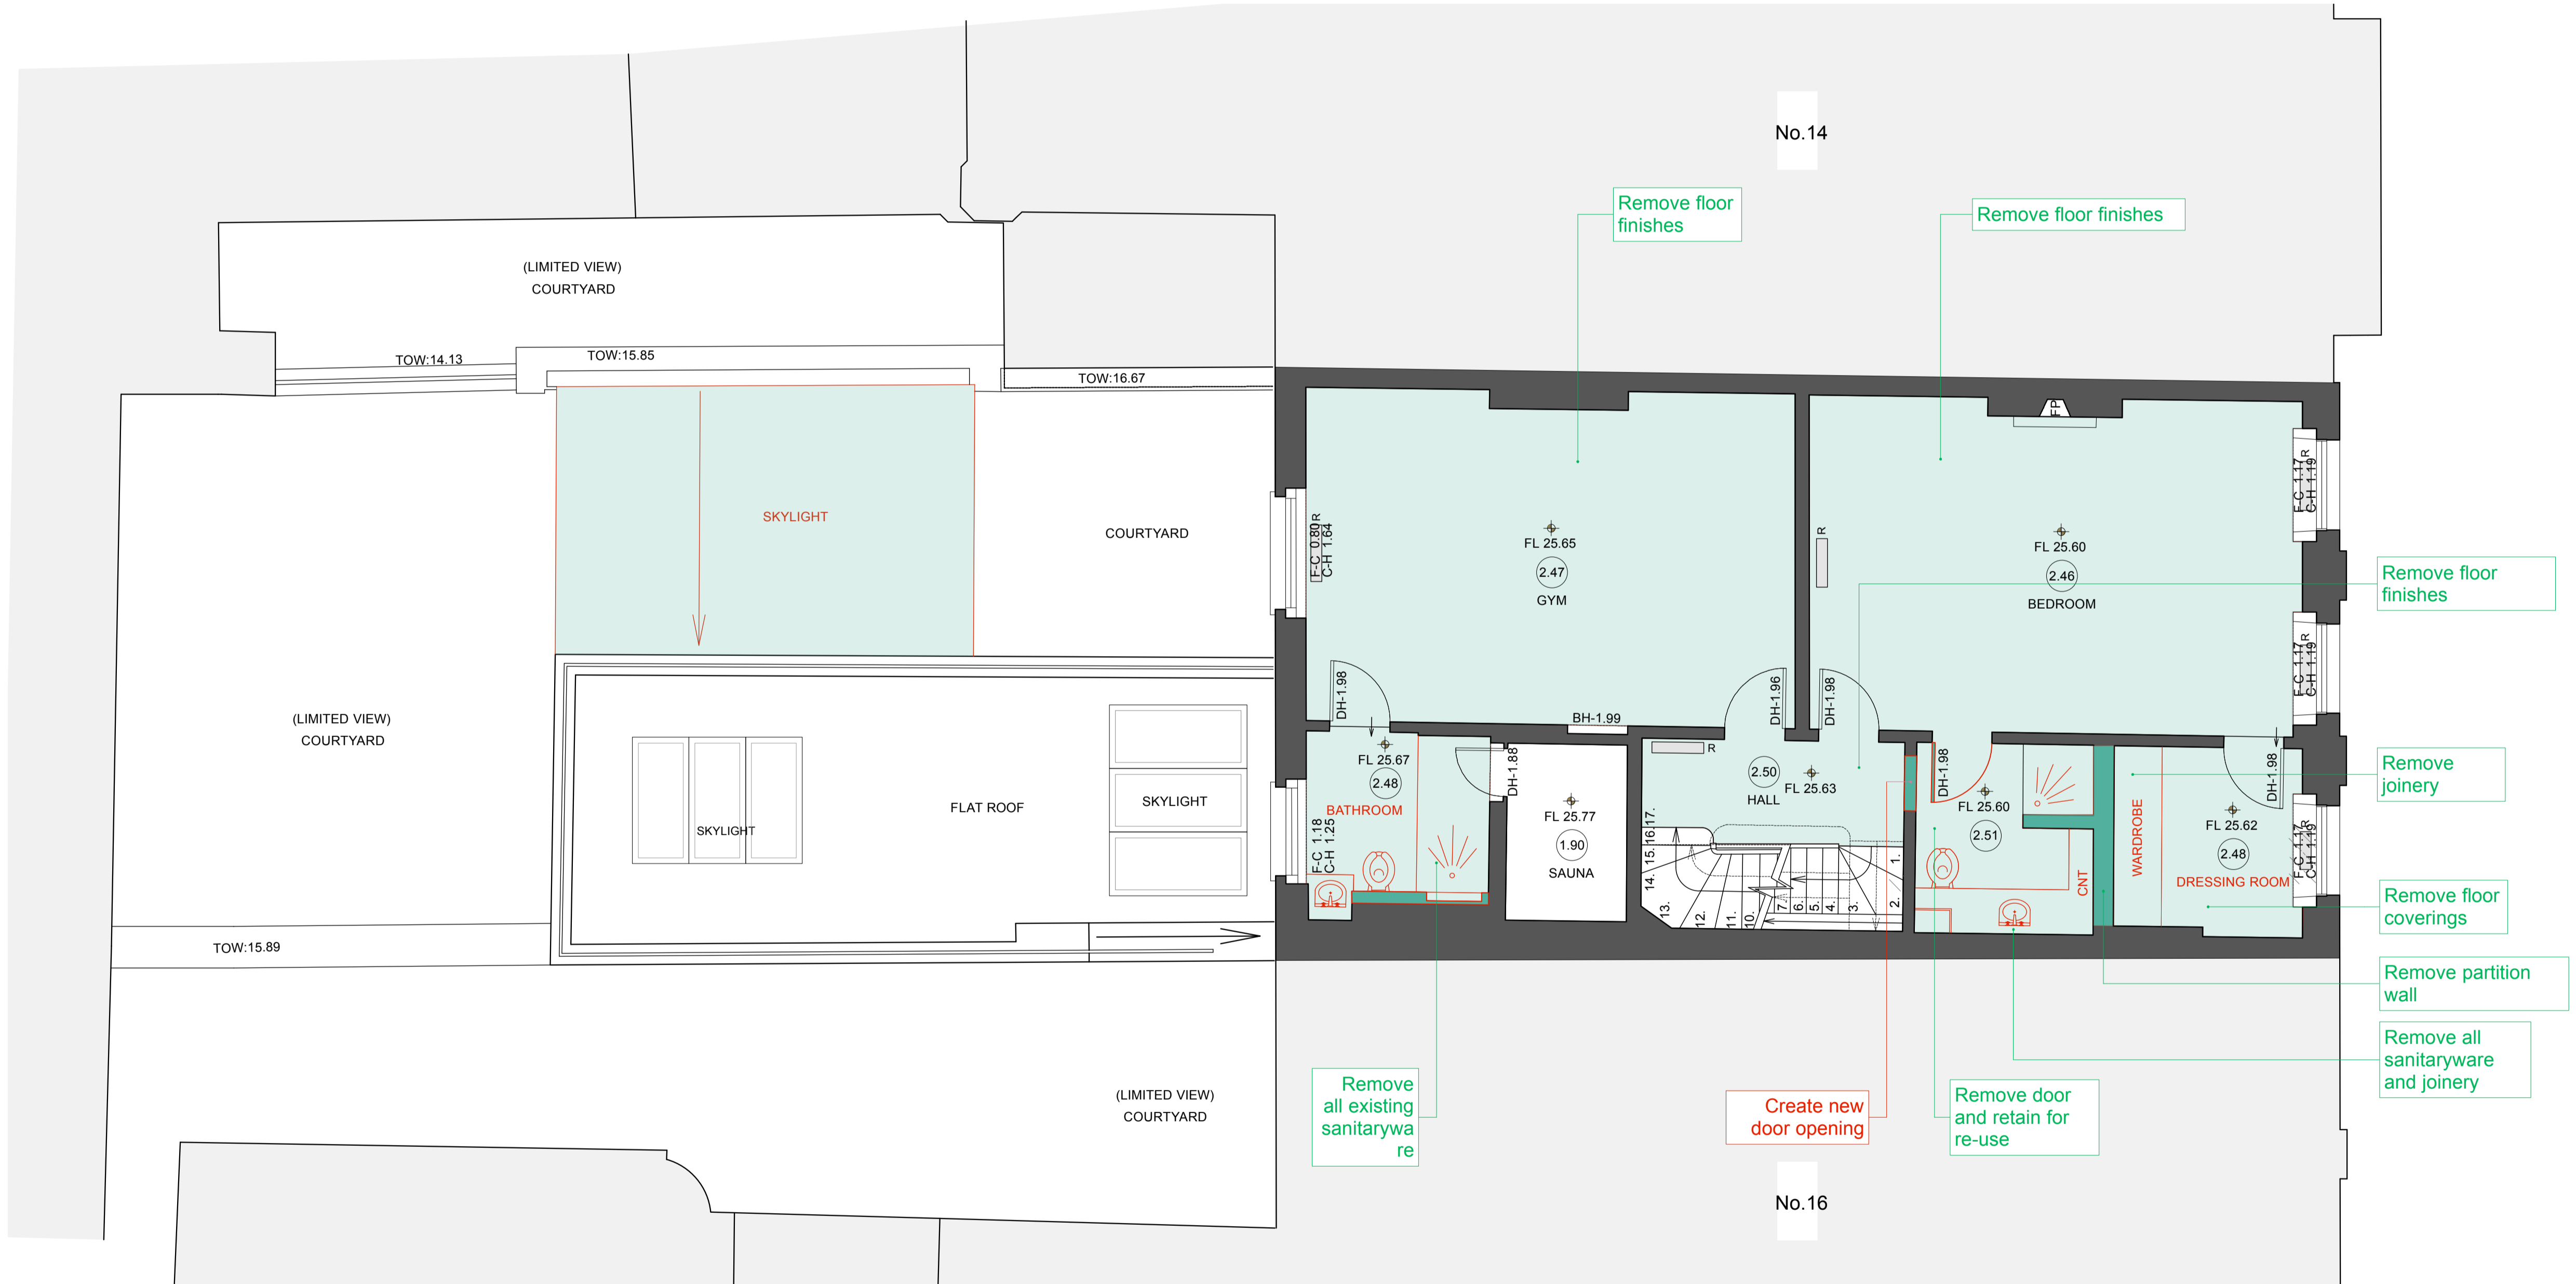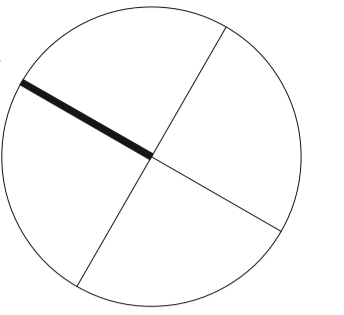



PLANNING APPLICATION + LISTED BUILDING CONSENT

MRJ RUNDELL & ASSOCIATES LTD
 Architecture & Design Services
 The Courtyard - Unit 2a
 44 Gloucester Avenue
 London NW1 8JD
 Tel. 020 7483 8360
 Fax. 020 7483 8361
 www.rundellassociates.com
 office@rundellassociates.com

Client		PIERRE DE WECK
Structural Engineer		
Services Engineer		
Quantity Surveyor		
Project	15 FITZROY SQUARE	
Drawing Title	DEMOLITION PLANS THIRD FLOOR	
Date	Revision	
Scale	1:50 @ A1, 1:100 @ A3	
Job No.	3505	
Drawing No.	203 P	
Drawn by	DC	Checked

FOURTH FLOOR

- historic fabric removal (in section / elevation)
- non original fabric removal (in section / elevation)

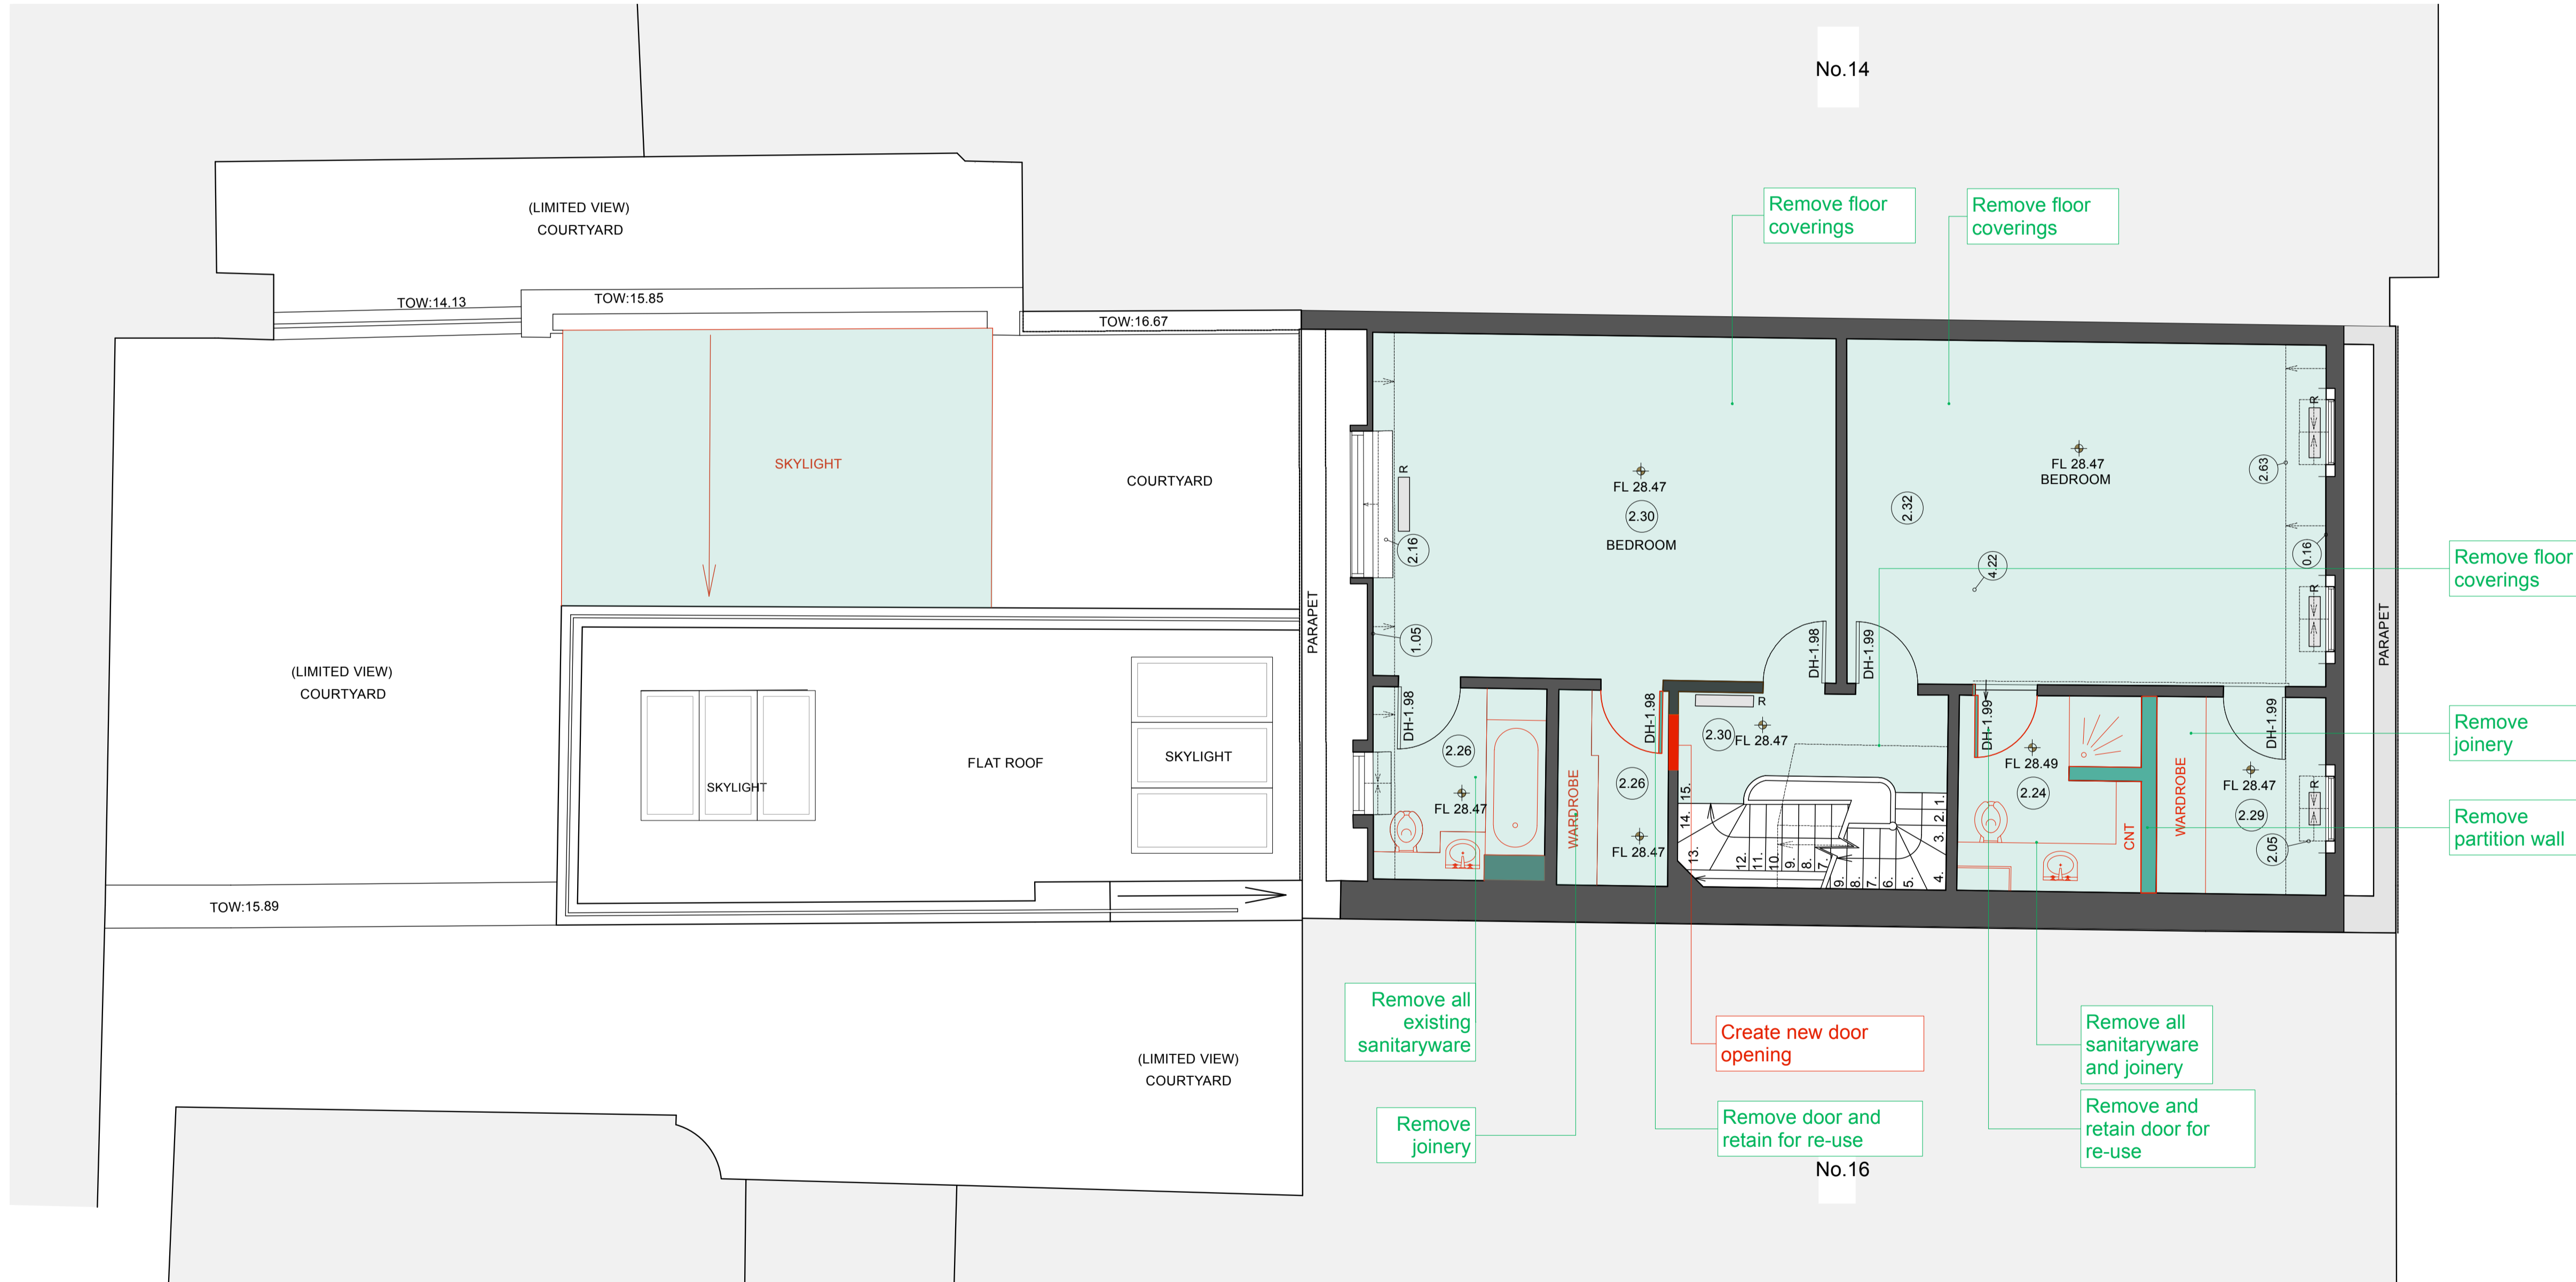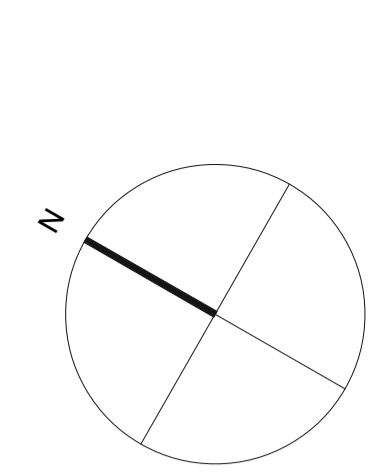


PLANNING APPLICATION + LISTED BUILDING CONSENT

MRJ RUNDELL & ASSOCIATES LTD
 Architecture & Design Services
 The Courtyard - Unit 2a
 44 Gloucester Avenue
 London NW1 8JD
 Tel. 020 7483 8360
 Fax. 020 7483 8361
 www.rundellassociates.com
 office@rundellassociates.com

Client		PIERRE DE WECK	
Structural Engineer			
Services Engineer			
Quantity Surveyor			
Project	15 FITZROY SQUARE		
Drawing Title	DEMOLITION PLANS FOURTH FLOOR		
Date	Revision		
Scale	1:50 @ A1, 1:100 @ A3		
Job No.	3505		
Drawing No.	204 P		
Drawn by	DC	Checked	

FIFTH FLOOR

- historic fabric removal (in section / elevation)
- non original fabric removal (in section / elevation)

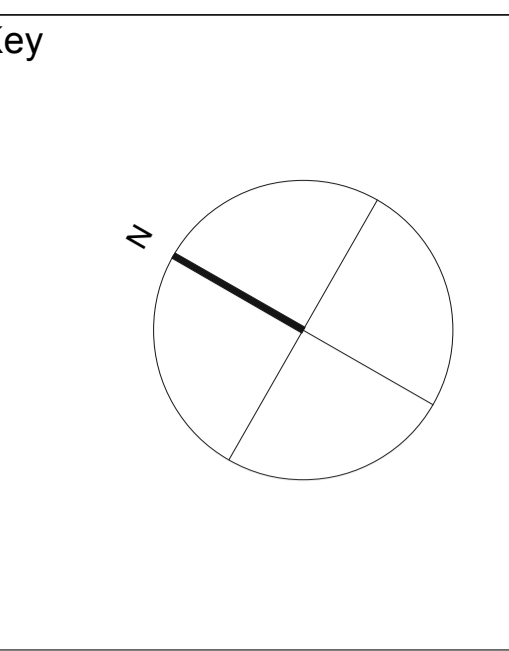

PLANNING APPLICATION + LISTED BUILDING CONSENT


MRJ RUNDELL & ASSOCIATES LTD
 Architecture & Design Services
 The Courtyard - Unit 2a
 44 Gloucester Avenue
 London NW1 8JD
 Tel. 020 7483 8360
 Fax. 020 7483 8361
 www.rundellassociates.com
 office@rundellassociates.com

Client		PIERRE DE WECK	
Structural Engineer			
Services Engineer			
Quantity Surveyor			
Project	15 FITZROY SQUARE		
Drawing Title	DEMOLITION PLANS FIFTH FLOOR		
Date	Revision		
Scale	1:50 @ A1, 1:100 @ A3		
Job No.	3505		
Drawing No.	205 P		
Drawn by	DC	Checked	

ROOF PLAN

- historic fabric removal (in section / elevation)
- non original fabric removal (in section / elevation)

PLANNING APPLICATION + LISTED BUILDING CONSENT

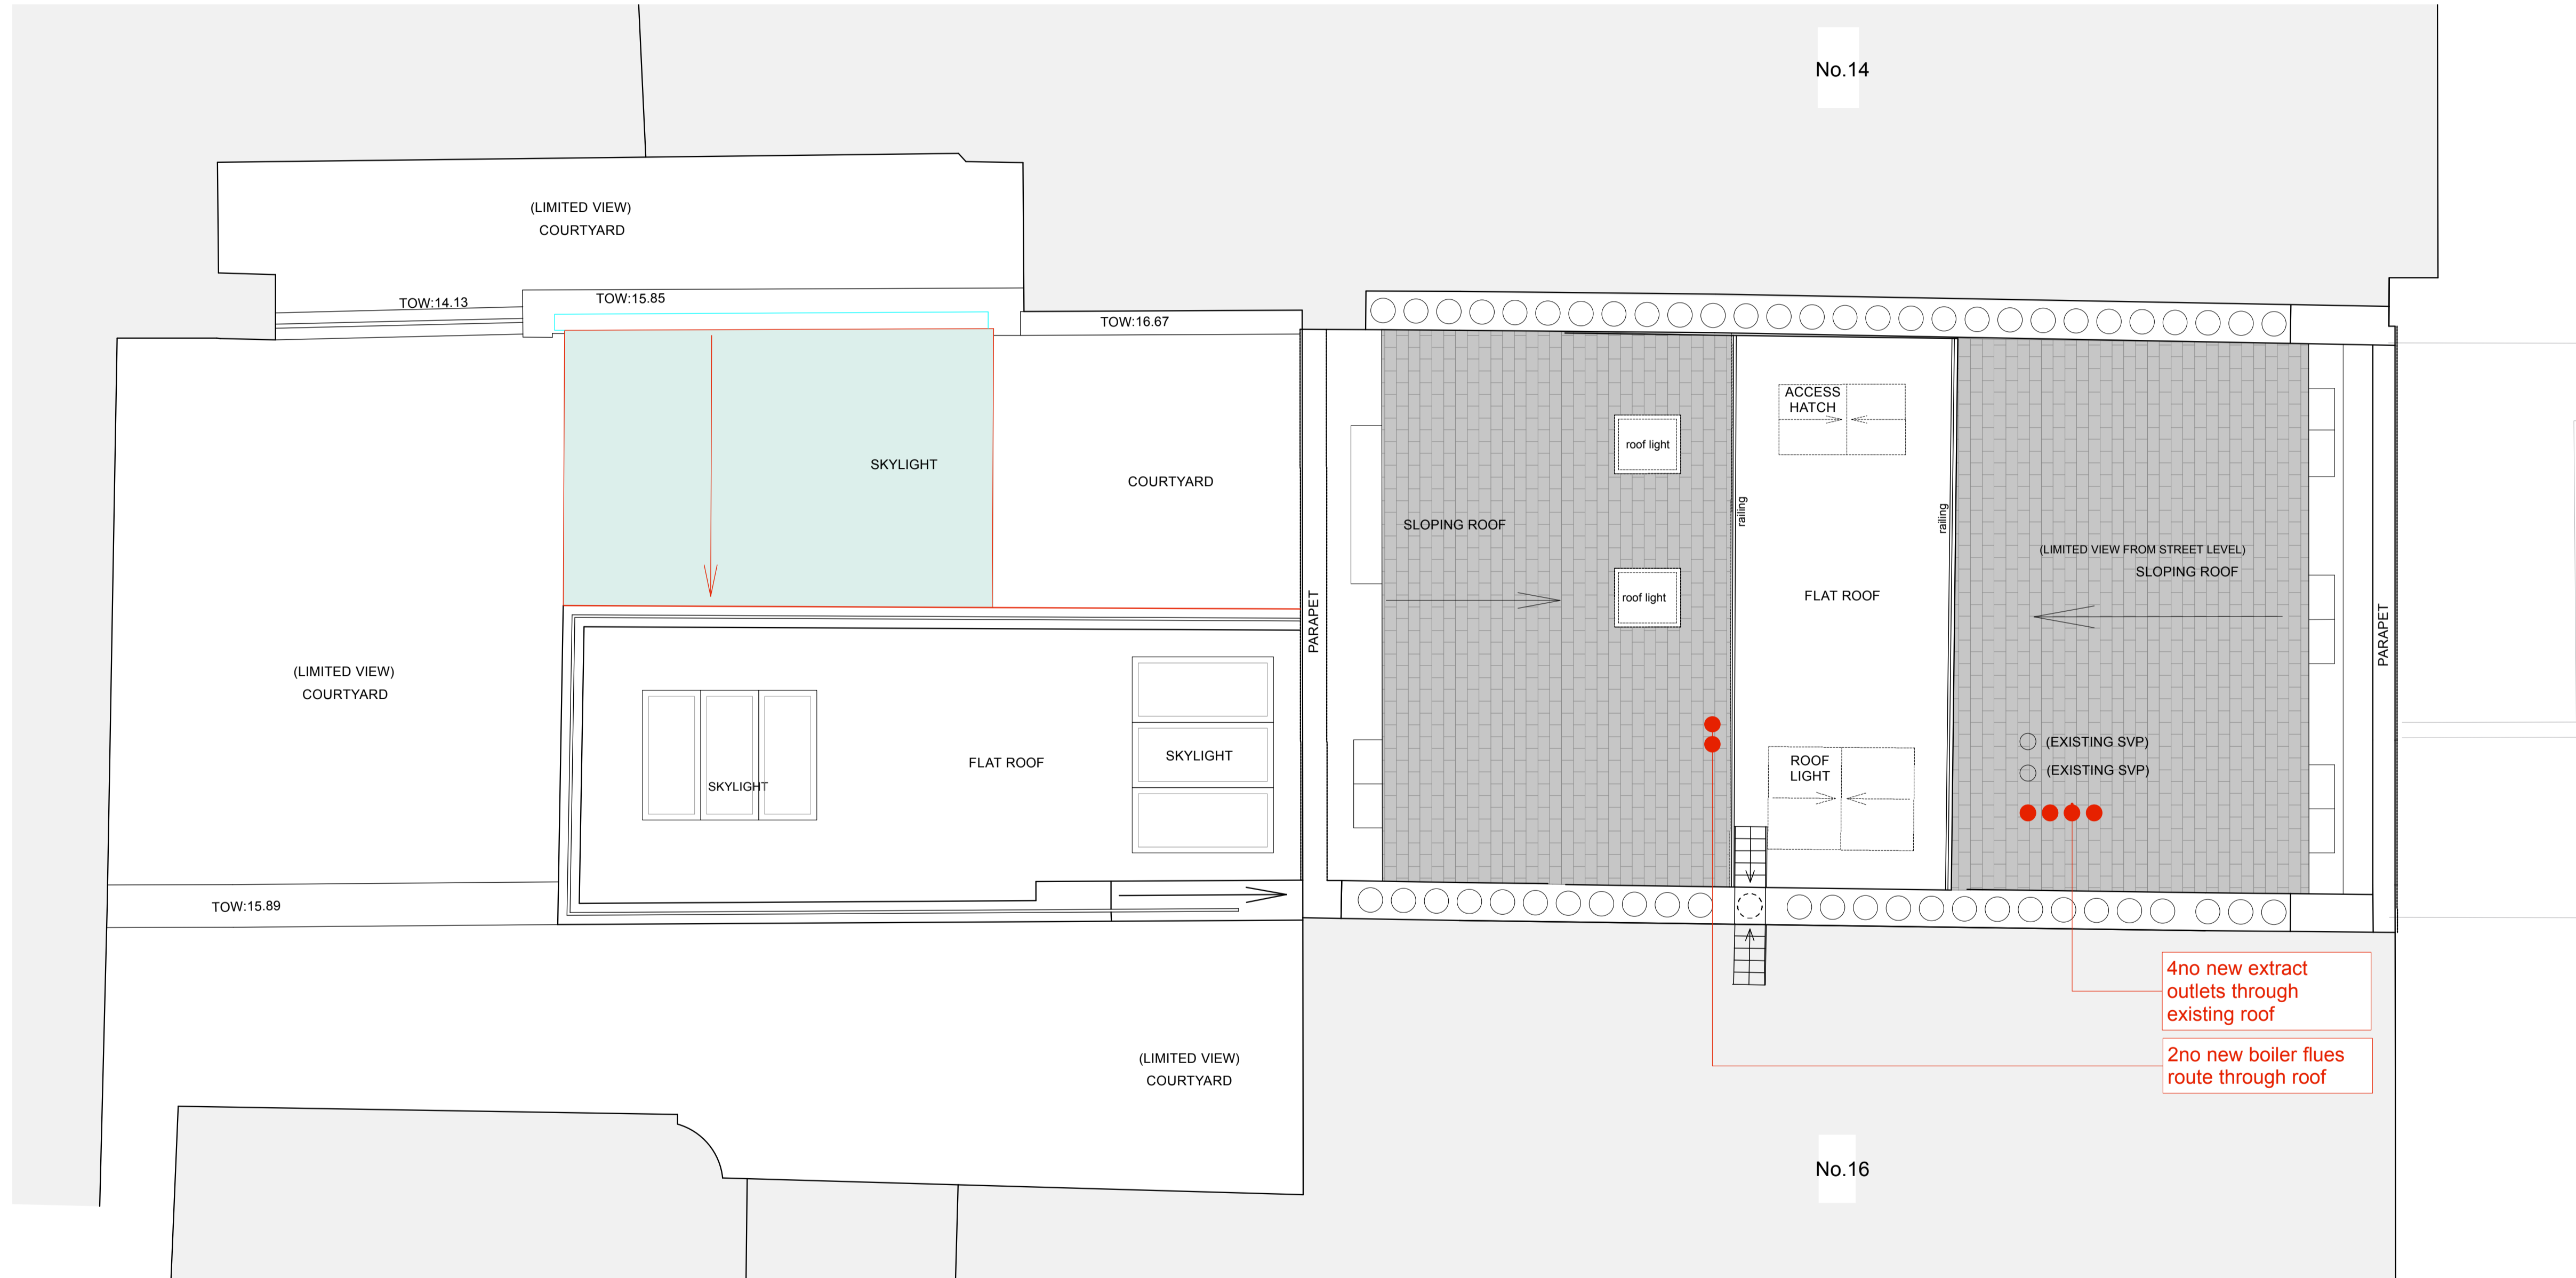

Key

PLANNING APPLICATION + LISTED BUILDING CONSENT

MRJ RUNDELL & ASSOCIATES LTD
 Architecture & Design Services
 The Courtyard - Unit 2a
 44 Gloucester Avenue
 London NW1 8JD
 Tel. 020 7483 8360
 Fax. 020 7483 8361
 www.rundellassociates.com
 office@rundellassociates.com

Client **PIERRE DE WECK**

Structural Engineer

Services Engineer

Quantity Surveyor

Project **15 FITZROY SQUARE**

Drawing Title
**DEMOLITION PLANS
 ROOF PLAN**

Date Revision

Scale **1:50 @ A1, 1:100 @ A3**

Job No. **3505**

Drawing No. **206 P**

Drawn by **DC** Checked