



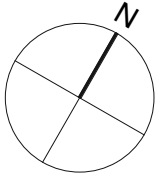


Key



IMAGES SHOWING EXISTING GLASS SLOPED ROOF
Scale nts

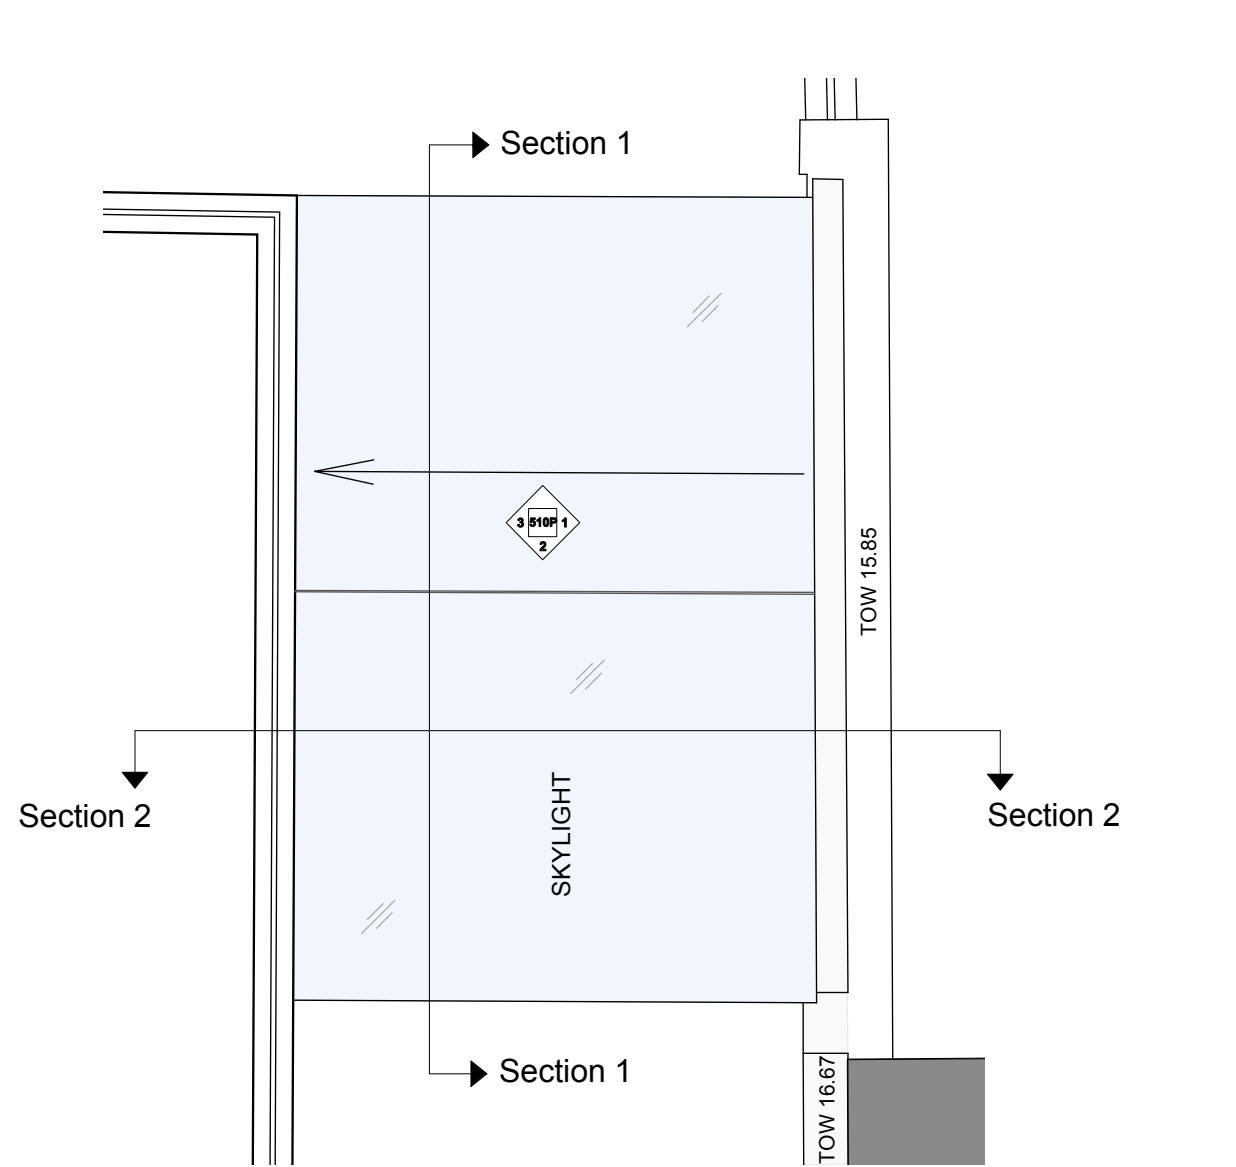

1 EXISTING PLAN
Scale:1:50@A3

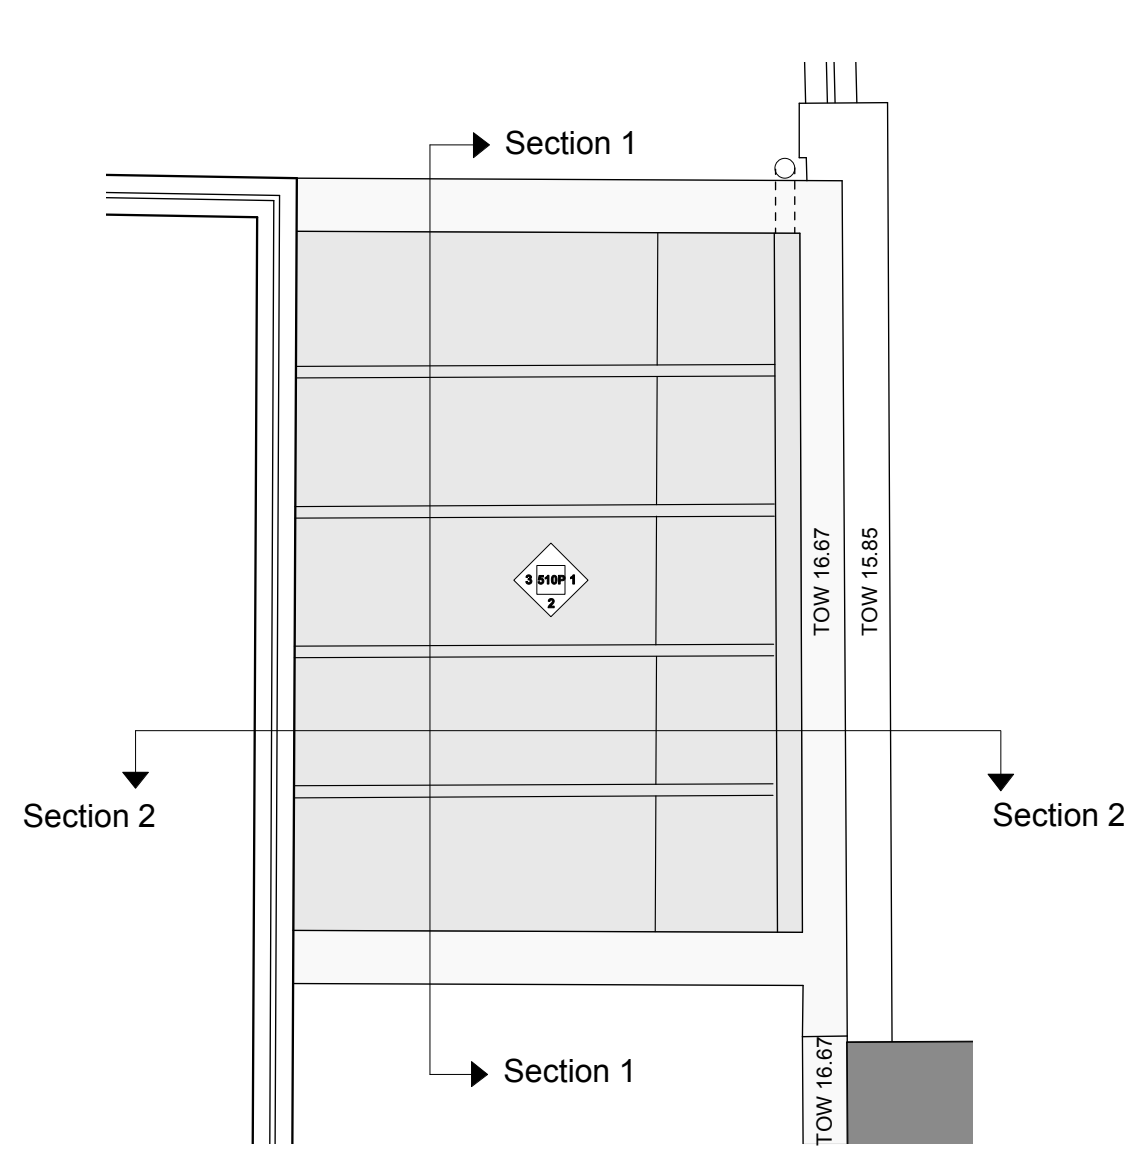

2 PROPOSED PLAN
Scale:1:50@A3

PLANNING APPLICATION + LISTED BUILDING CONSENT

RUNDELL & ASSOCIATES LTD
Architecture & Design Services
12 Salem Road
London W2 4DL
Tel. 020 7483 8360
Fax. 020 7483 8361
www.rundellassociates.com
office@rundellassociates.com

Client **PIERRE DE WECK**

Structural Engineer

Services Engineer

Quantity Surveyor

Project **15 FITZROY SQUARE**

Drawing Title
BREAKFAST ROOM ROOF PLANS
EXISTING AND PROPOSED


Date **20/10/15** Revision

Scale **1:50 @ A3**


Job No. **3505**

Drawing No. **510 P**


Drawn by **BV** Checked **DC**

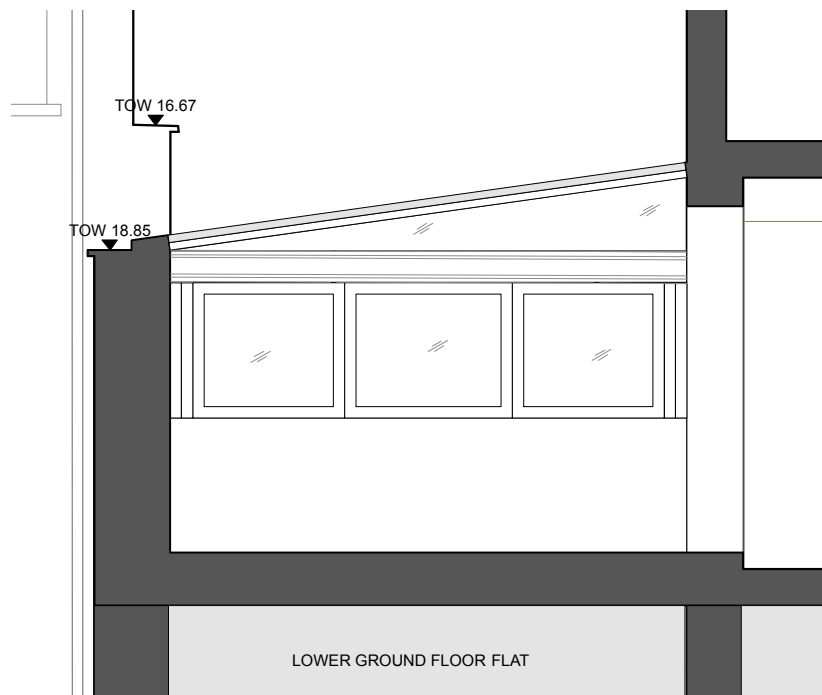


EXISTING SECTION 2
Scale: 1:50@A3

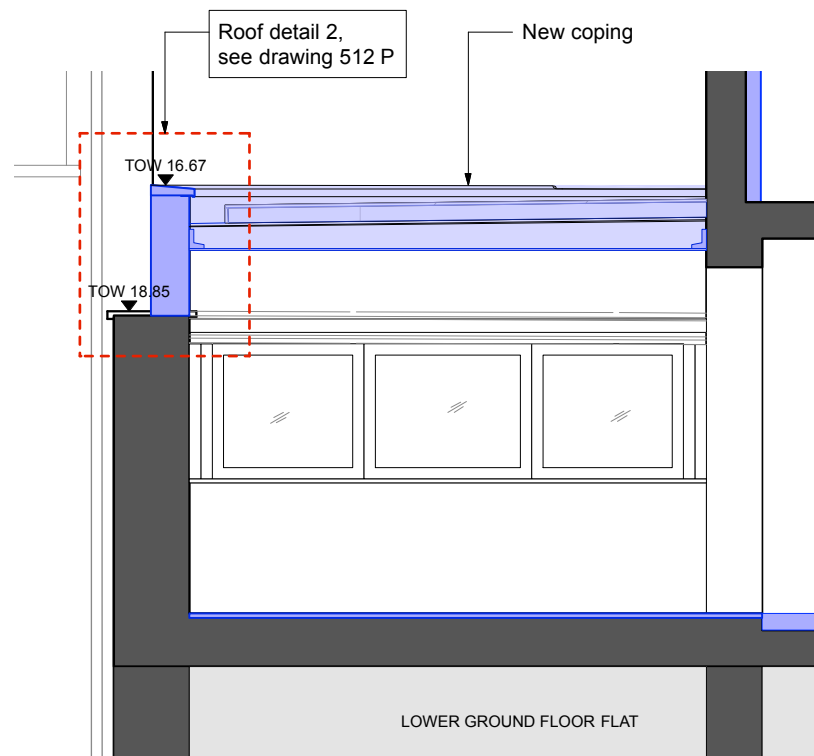

PROPOSED SECTION 2
Scale: 1:50@A3

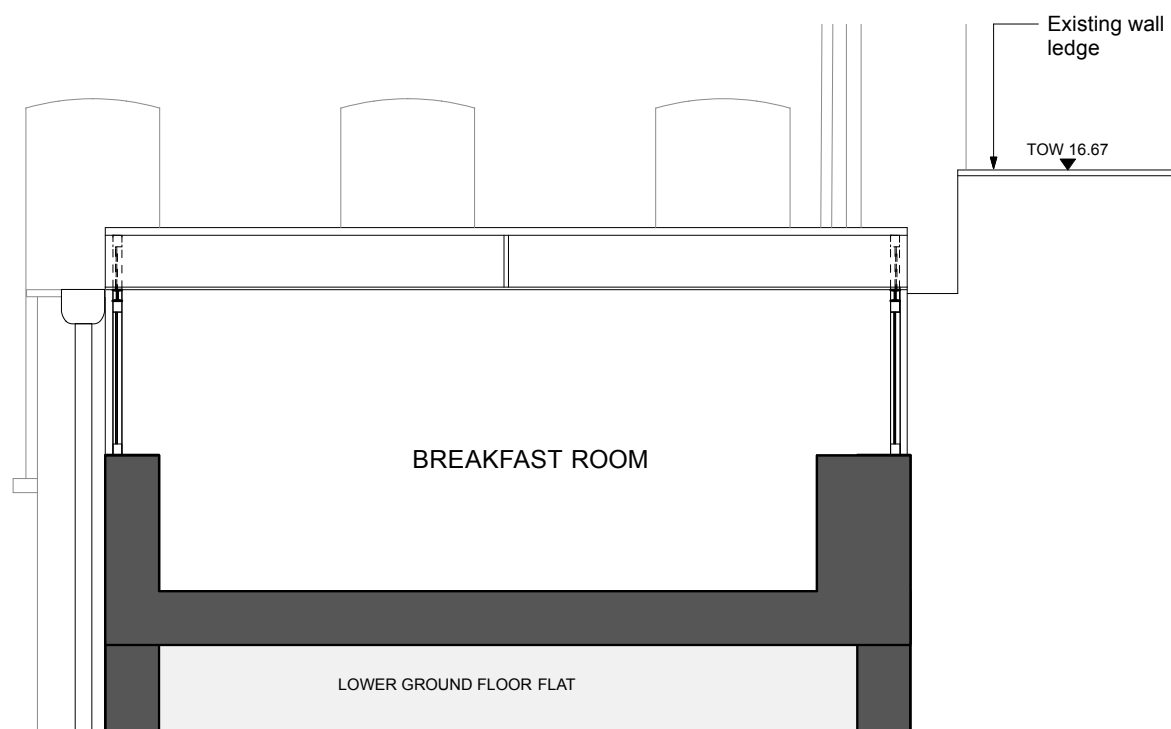

EXISTING SECTION 1
Scale: 1:50@A3

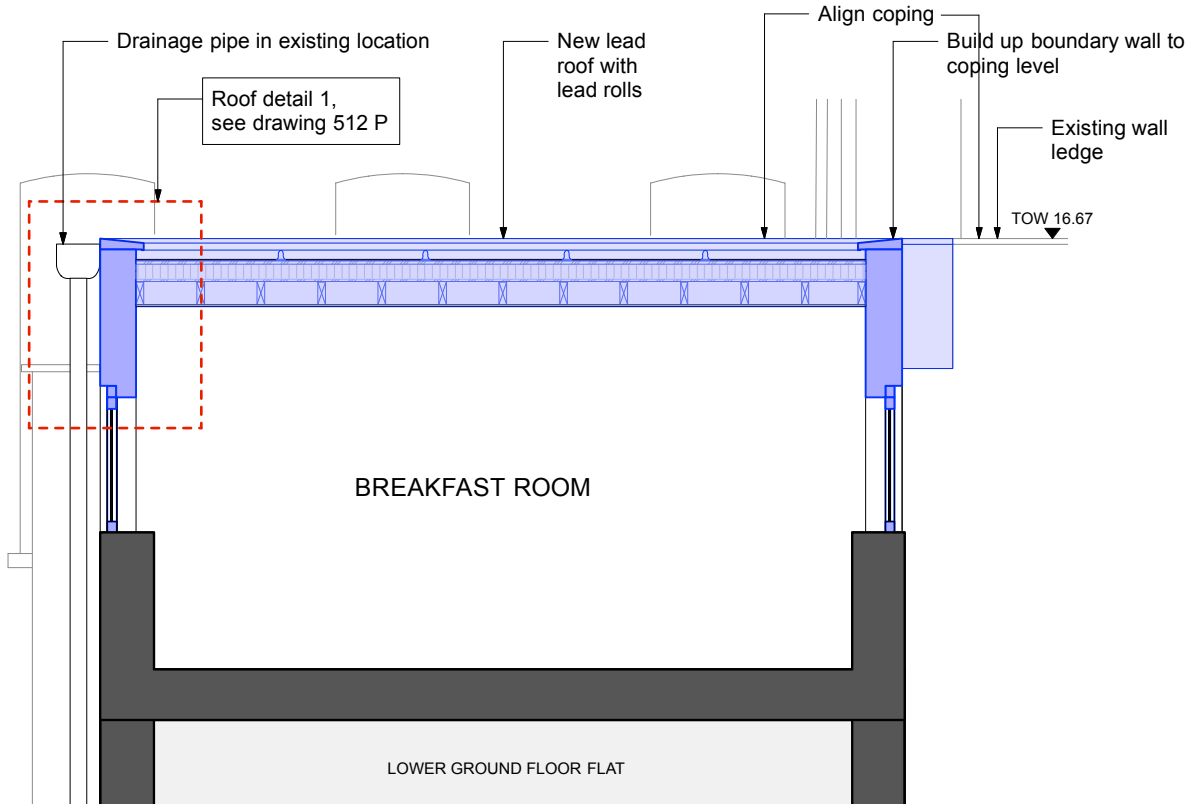


PROPOSED SECTION 1
Scale: 1:50@A3


PLANNING APPLICATION + LISTED BUILDING CONSENT

RUNDELL & ASSOCIATES LTD
 Architecture & Design Services
 12 Salem Road
 London W2 4DL
 Tel. 020 7483 8360
 Fax. 020 7483 8361
 www.rundellassociates.com
 office@rundellassociates.com


Client	PIERRE DE WECK	
Structural Engineer		
Services Engineer		
Quantity Surveyor		
Project	15 FITZROY SQUARE	
Drawing Title	BREAKFAST ROOM ROOF SECTIONS EXISTING AND PROPOSED	
Date	20/10/15	Revision
Scale	1:50 @ A3	
Job No.	3505	
Drawing No.	511 P	
Drawn by	BV	Checked DC

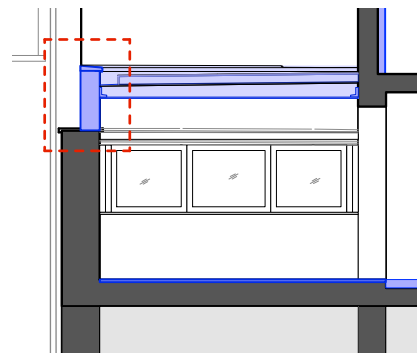


KEY - DETAIL 1
Scale:1:100@A3

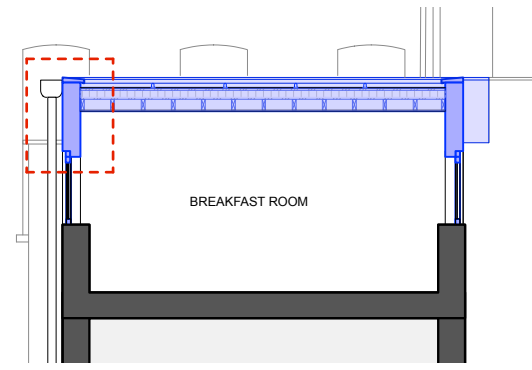

KEY - DETAIL 2
Scale:1:100@A3

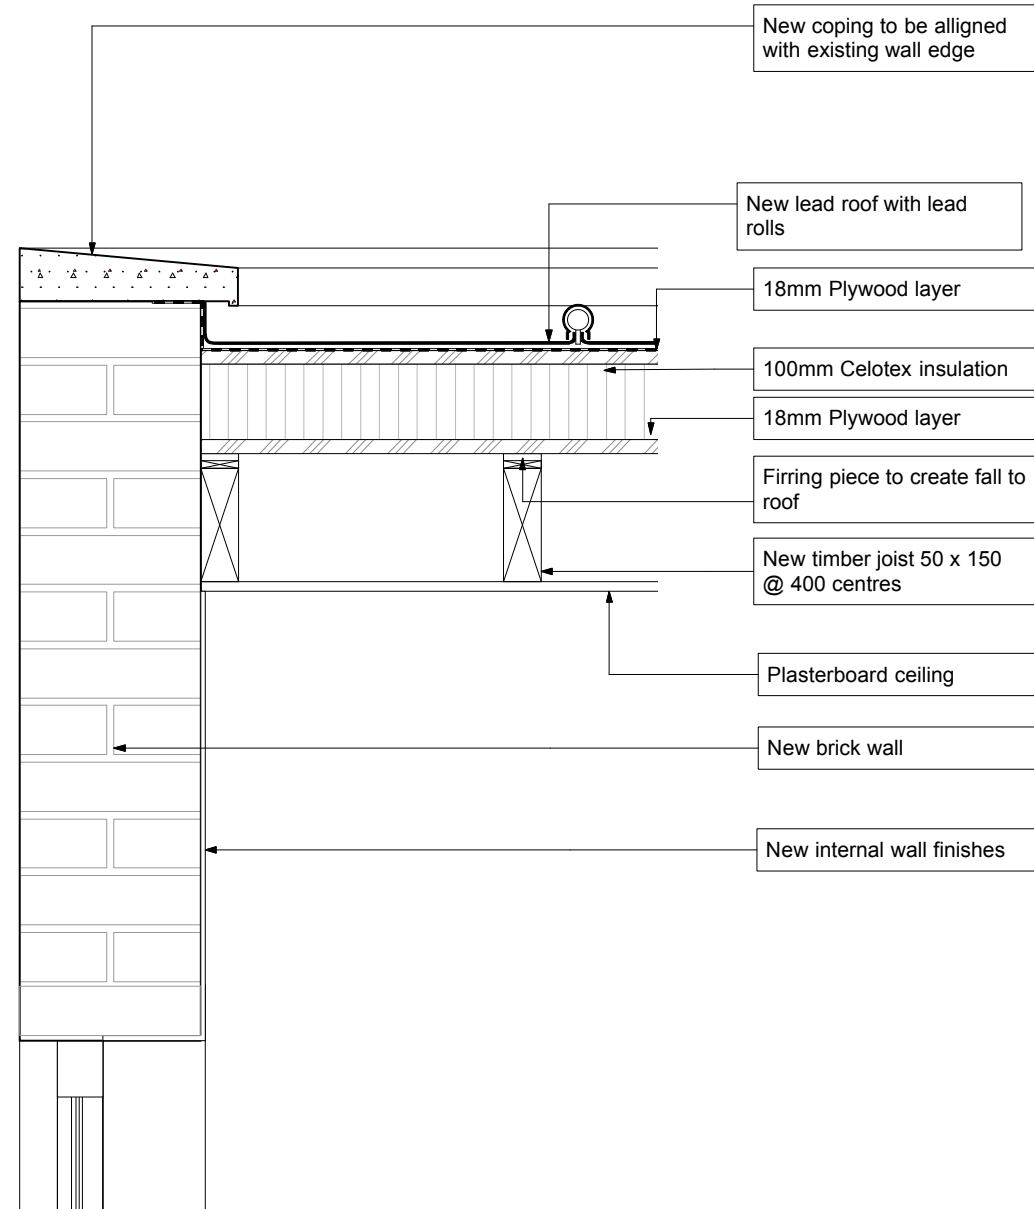

ROOF DETAIL 1
Scale:1:10@A3

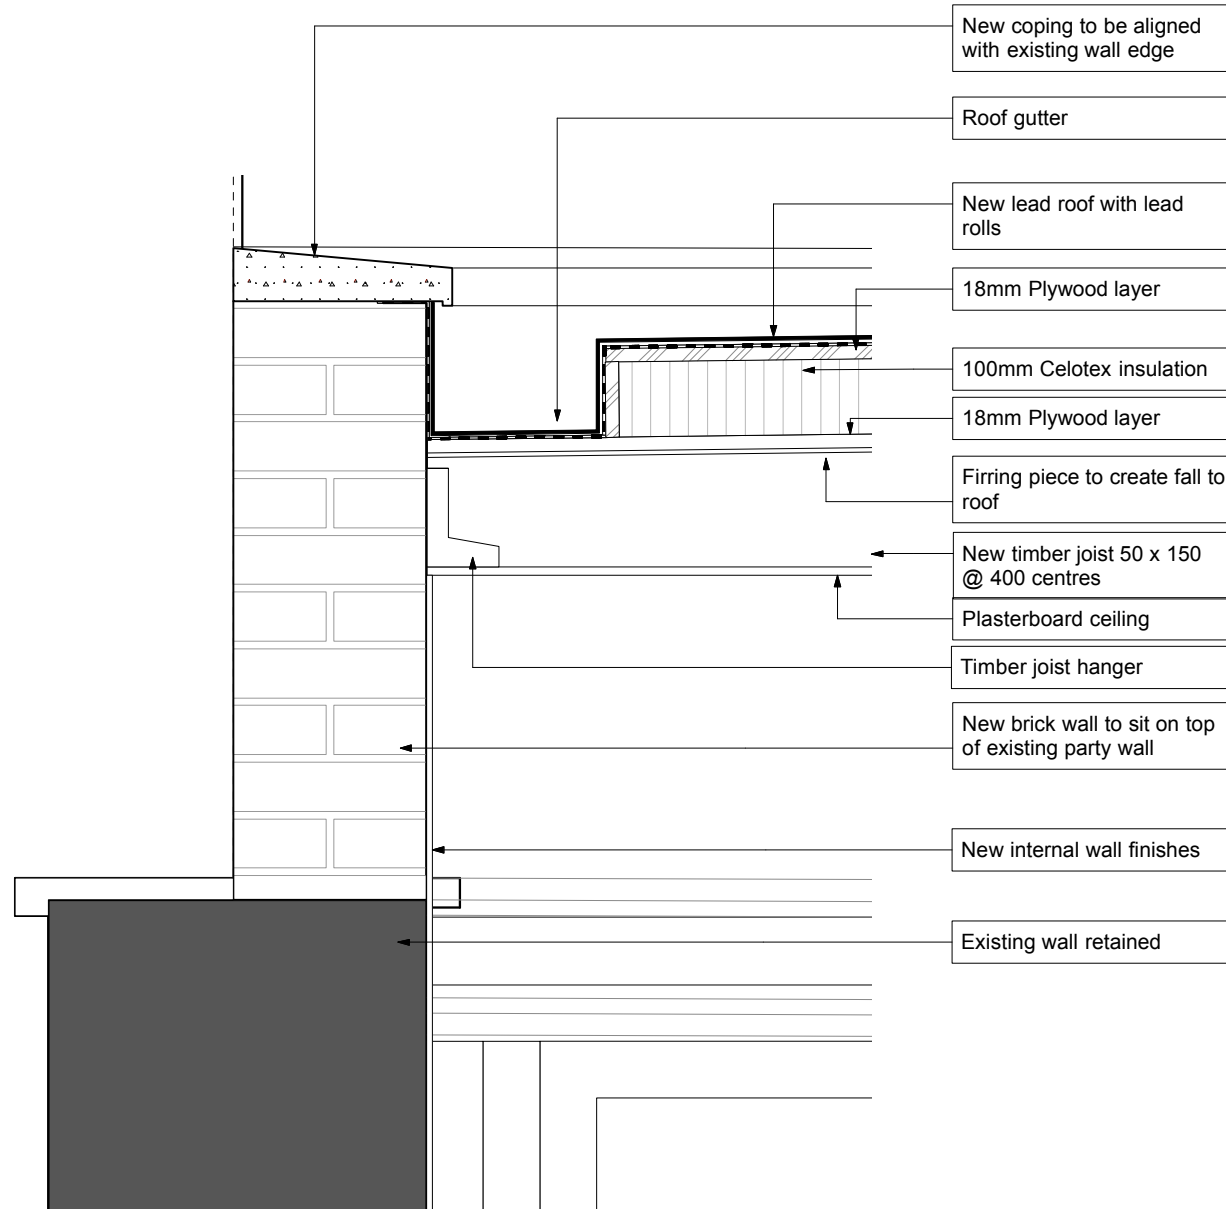

ROOF DETAIL 2
Scale:1:10@A3

Key

PLANNING APPLICATION +
LISTED BUILDING CONSENT

RUNDELL & ASSOCIATES LTD
Architecture & Design Services
12 Salem Road
London W2 4DL
Tel. 020 7483 8360
Fax. 020 7483 8361
www.rundellassociates.com
office@rundellassociates.com

Client **PIERRE DE WECK**

Structural Engineer

Services Engineer

Quantity Surveyor

Project **15 FITZROY SQUARE**

Drawing Title
**BREAKFAST ROOM ROOF
DETAILS
PROPOSED**

Date **20/10/15** Revision

Scale **1:10 @ A3**

Job No. **3505**

Drawing No. **512 P**

Drawn by **BV** Checked **DC**