

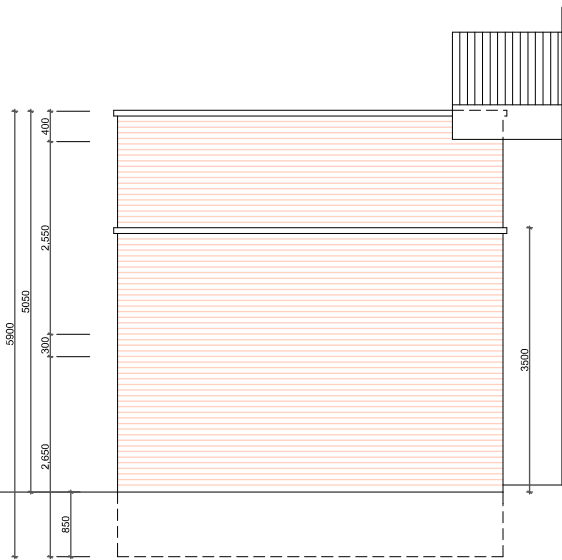



WEST ELEVATION 1:100

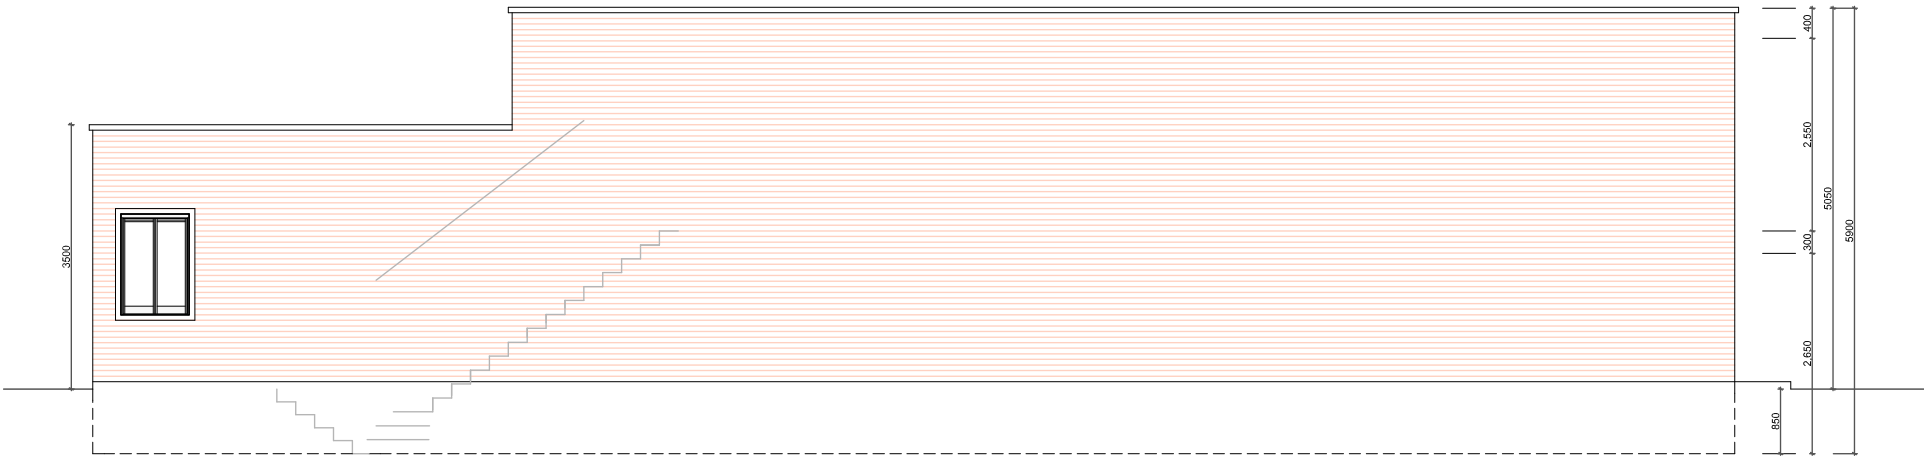

EAST ELEVATION 1:100

 

SOUTH ELEVATION 1:100

 


MATERIALS

Coping	Limestone
Flat roof	Felted
Walls	Red multi face brickwork
Frames to openings	Limestone
Strings	Limestone
Windows	Powder coated aluminium
Balconies	Decorative metalwork
Doors	Powder coated aluminium



NORTH ELEVATION 1:100

 

SHAUN KNIGHT
ARCHITECTURE

40 FALCON ROAD, HAMPTON
TW12 2RA
07824 815 258M
0208 287 0596T
E:skarchitecture@hotmail.co.uk
W:shaunknightarchitecture.com

PROJECT: MIDDLEFIELD

TITLE : PROPOSED
ELEVATIONS

Date: DECEMBER 2015

Scale: 1:100 AT A3 Drawn: SDK

DRAWING NUMBER: SK002

The copyright of this drawing is the property of
SHAUN KNIGHT ARCHITECTURE LIMITED
and may not be reproduced in any form without prior
written consent.