


LOCATION PLAN 1:1250



SITE PLAN 1:100

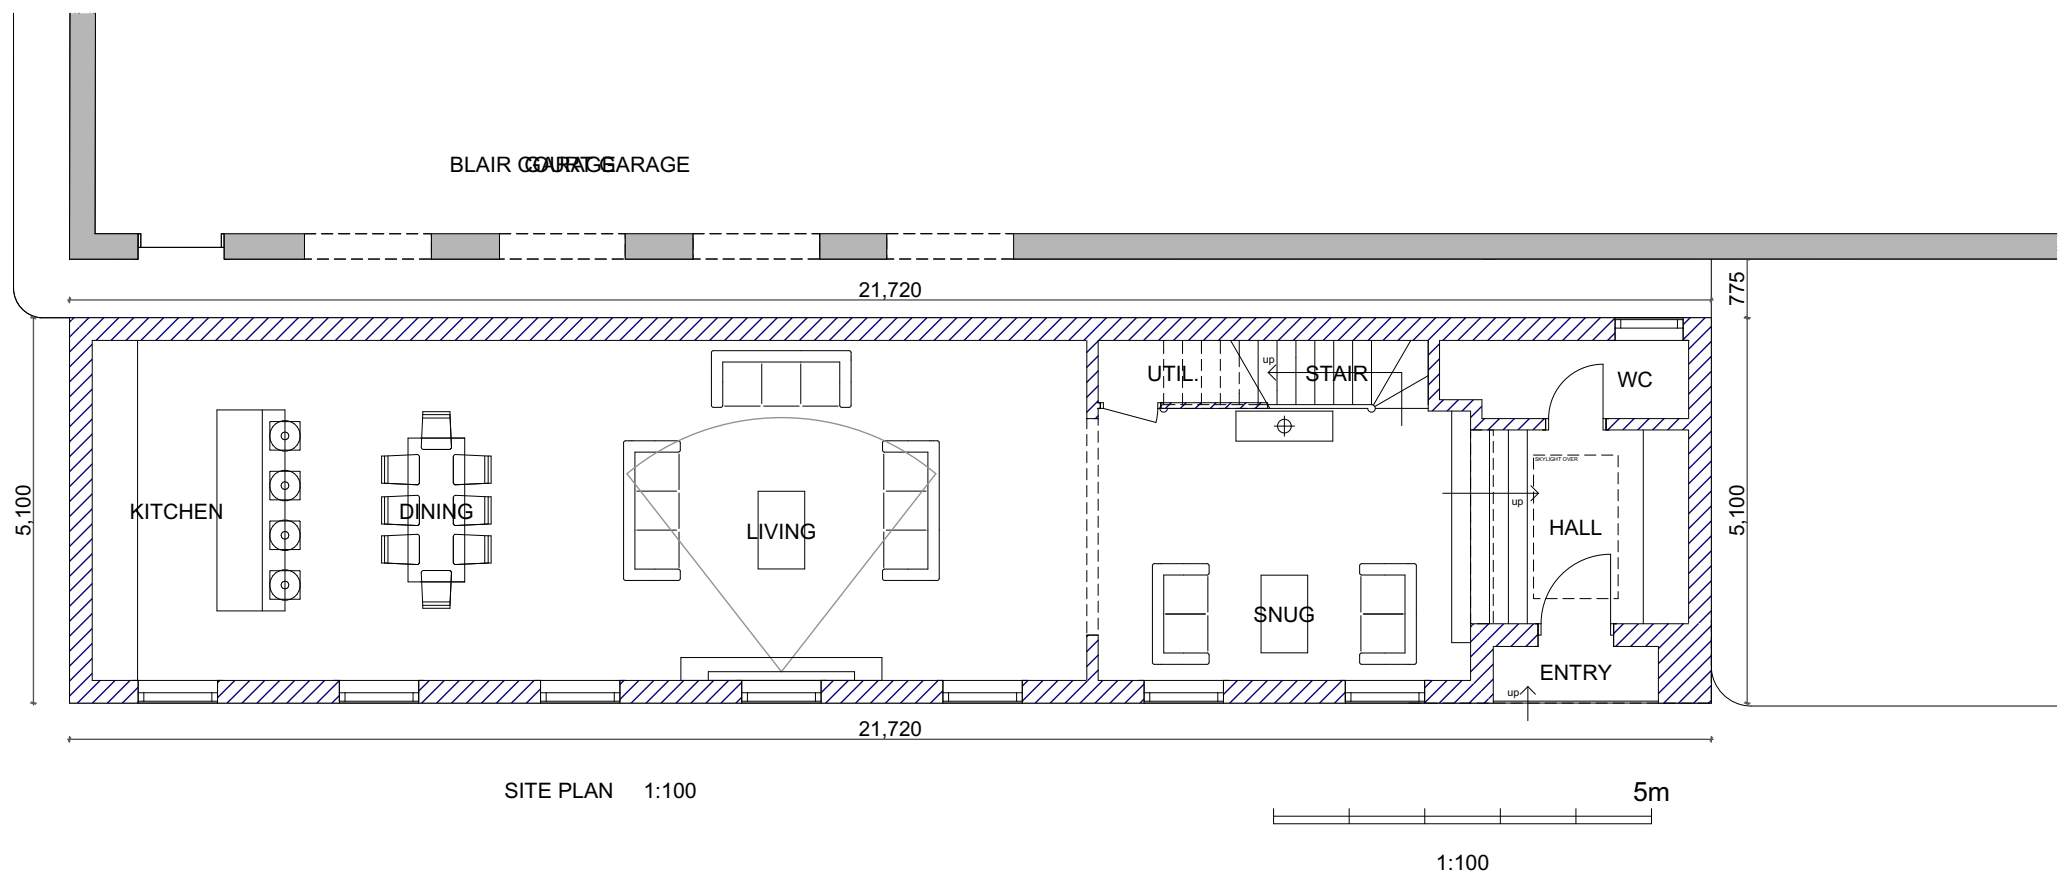

40 FALCON ROAD, HAMPTON  
TW12 2RA  
07824 815 258M  
0208 287 0596T  
E: skarchitecture@hotmail.co.uk  
W: shaunknightarchitecture.com

PROJECT: MIDDLEFIELD

TITLE : LOCATION PLAN AND SITE PLAN

Date: DECEMBER 2015

Scale: 1:100/1250 AT A3 Drawn: SDK

**DRAWING NUMBER: SK003**

The copyright of this drawing is the property of SHAUN KNIGHT ARCHITECTURE LIMITED and may not be reproduced in any form without prior written consent.