

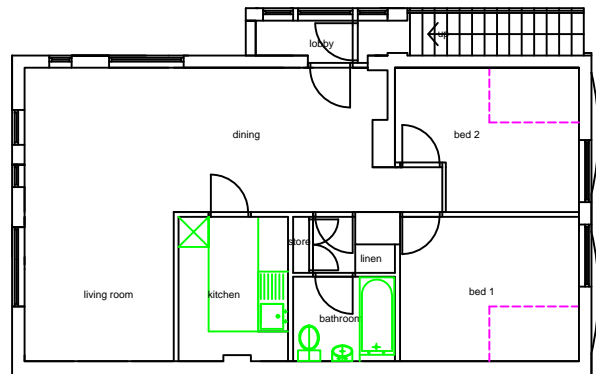



Do not scale. The Contractor is to check all dimensions on site.
 The information on this drawing is for reference only. It is not intended to be used as a contract document.
 The Contractor is responsible for checking all dimensions on site and for any discrepancies.
 The information on this drawing is for reference only. It is not intended to be used as a contract document.
 The Contractor is responsible for checking all dimensions on site and for any discrepancies.

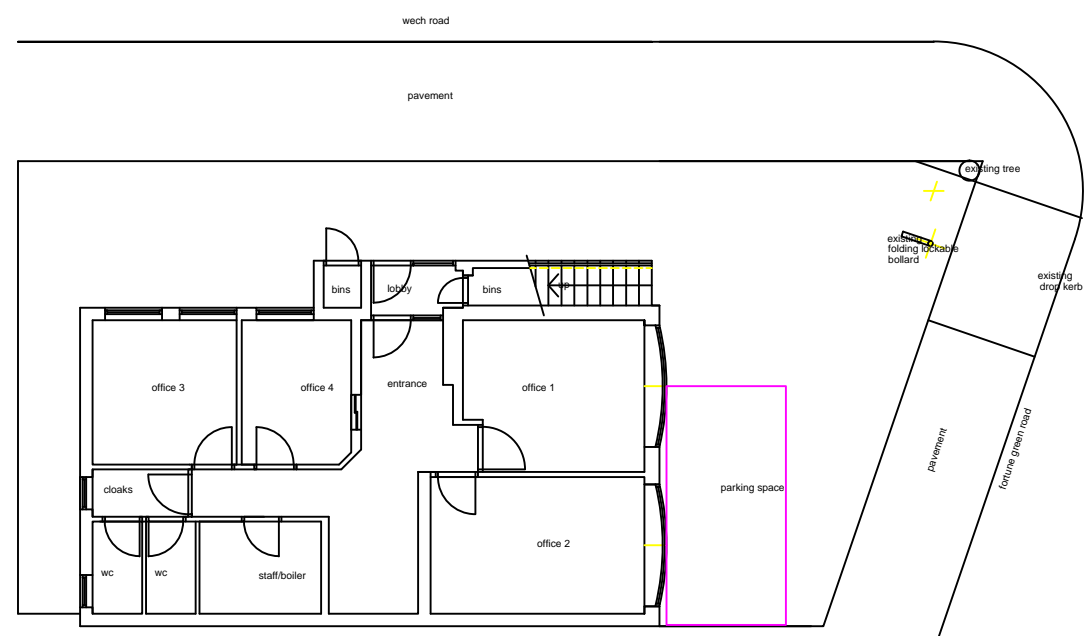

FIRST FLOOR PLAN
 (Existing 2bed Flat)

 

GROUND FLOOR PLAN
 (Existing Business use)

 

John Merrett Architects
 Chartered Architect, Design and Planning Consultant,
 Interiors, Landscape Design, CDM Co-ordinator.

PROJECT / SITE
 Proposed Change of Use, to Ground Floor
 at 120 Fortune Green Road, NW6 1DN.

DRAW TITLE
 Floor Plans As Existing

SCALE 1:50 DATE 10/11/2015

DRAWING No. 411/sk01.

John Merrett Architects
 Highfield
 South Road, Tetford,
 Lincolnshire, LN9 6QB.
 Tel: 01507 533667