


REVISIONS

Rev. Date By

10A BELMONT STREET

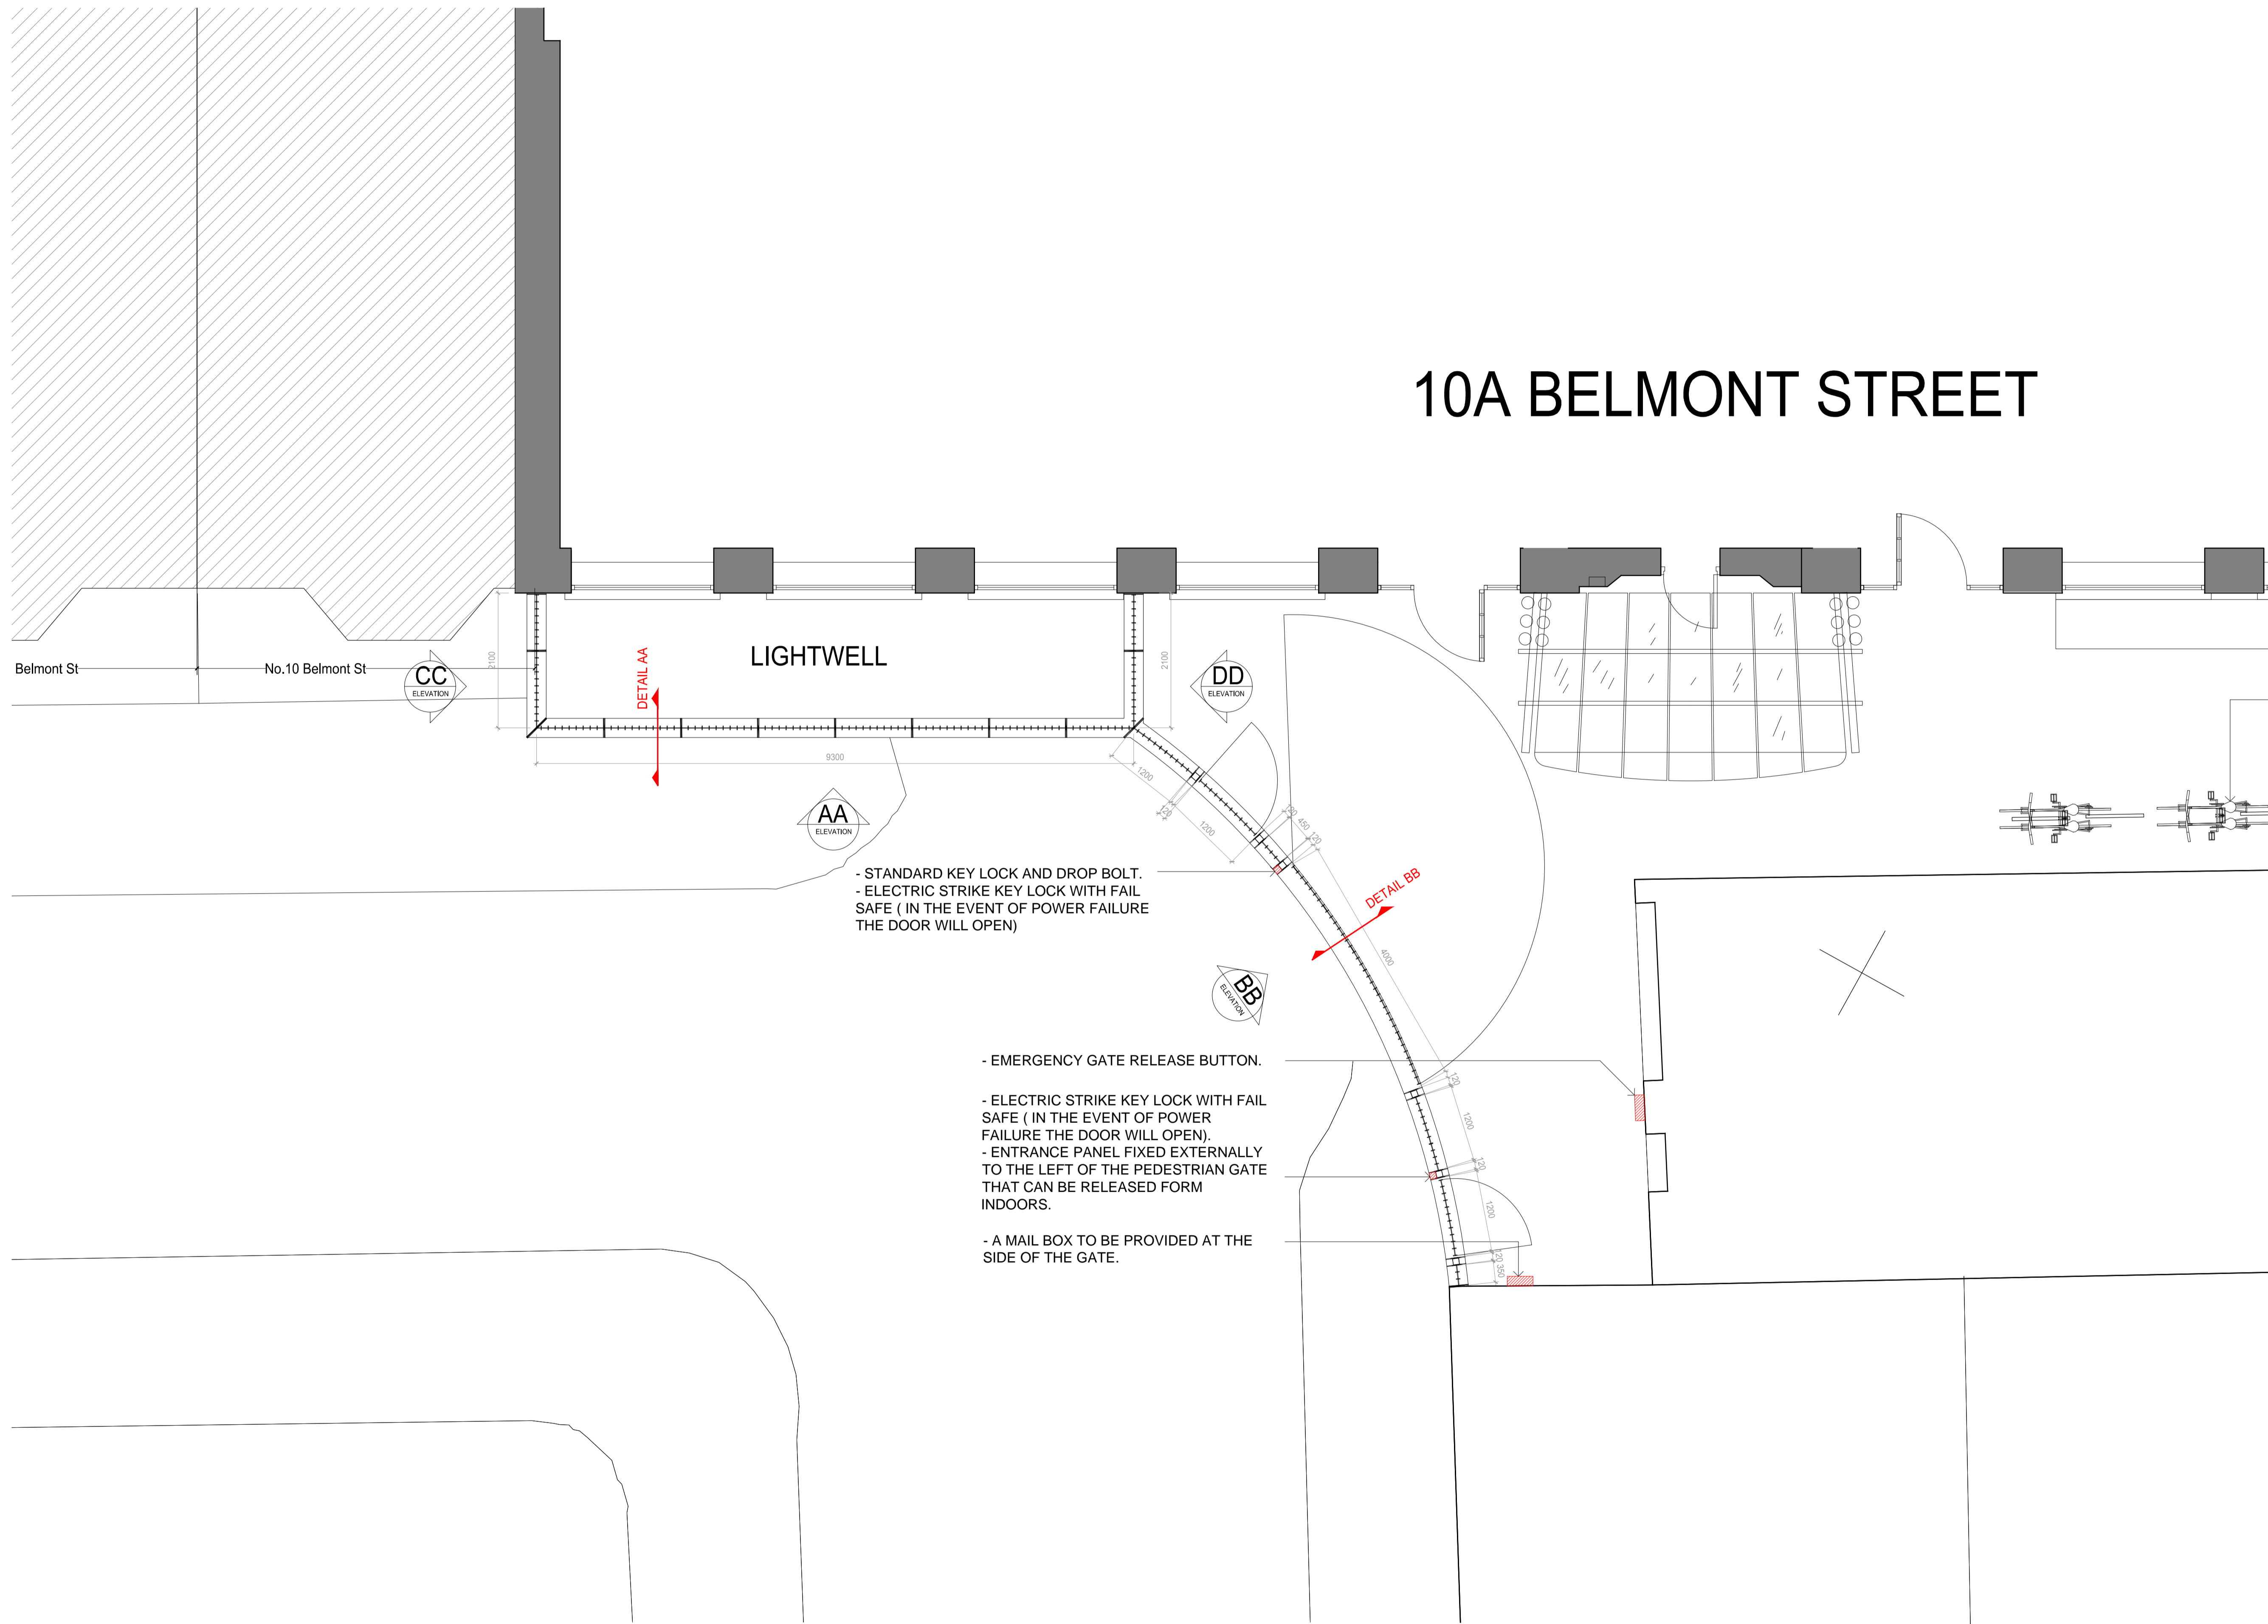

- STANDARD KEY LOCK AND DROP BOLT.
- ELECTRIC STRIKE KEY LOCK WITH FAIL SAFE (IN THE EVENT OF POWER FAILURE THE DOOR WILL OPEN)
- EMERGENCY GATE RELEASE BUTTON.
- ELECTRIC STRIKE KEY LOCK WITH FAIL SAFE (IN THE EVENT OF POWER FAILURE THE DOOR WILL OPEN).
- ENTRANCE PANEL FIXED EXTERNALLY TO THE LEFT OF THE PEDESTRIAN GATE THAT CAN BE RELEASED FORM INDOORS.
- A MAIL BOX TO BE PROVIDED AT THE SIDE OF THE GATE.

APPROVED GROUND FLOOR PLAN

PLANNING APPLICATION

ALL DIMENSIONS TO BE CHECKED ON SITE
WORK TO FIGURED DIMENSIONS ONLY
REPORT DISCREPANCIES TO THE ARCHITECT
AT ONCE BEFORE PROCEEDING

Contemporary Design Solutions


46 Great Marlborough Street
London
W1F 7JW
Telephone: 020 7494 9000 Fax: 020 7494 4944

Client

RISETALL LTD

Project Title
Entrance Gates and Railings Raised to 1.8m
10A Belmont Street, London NW1

Drawing Title

Approved Ground Floor
Entrance Gates and Railings

Scale 1:50@A1, 1:100@A3 Date December 2015

Drawn LV Checked Rev.

Drawing No. 151210-A(SO)10

CAD plot date: 08 Dec 2015 - 08:28am