


EXISTING WEST ELEVATION

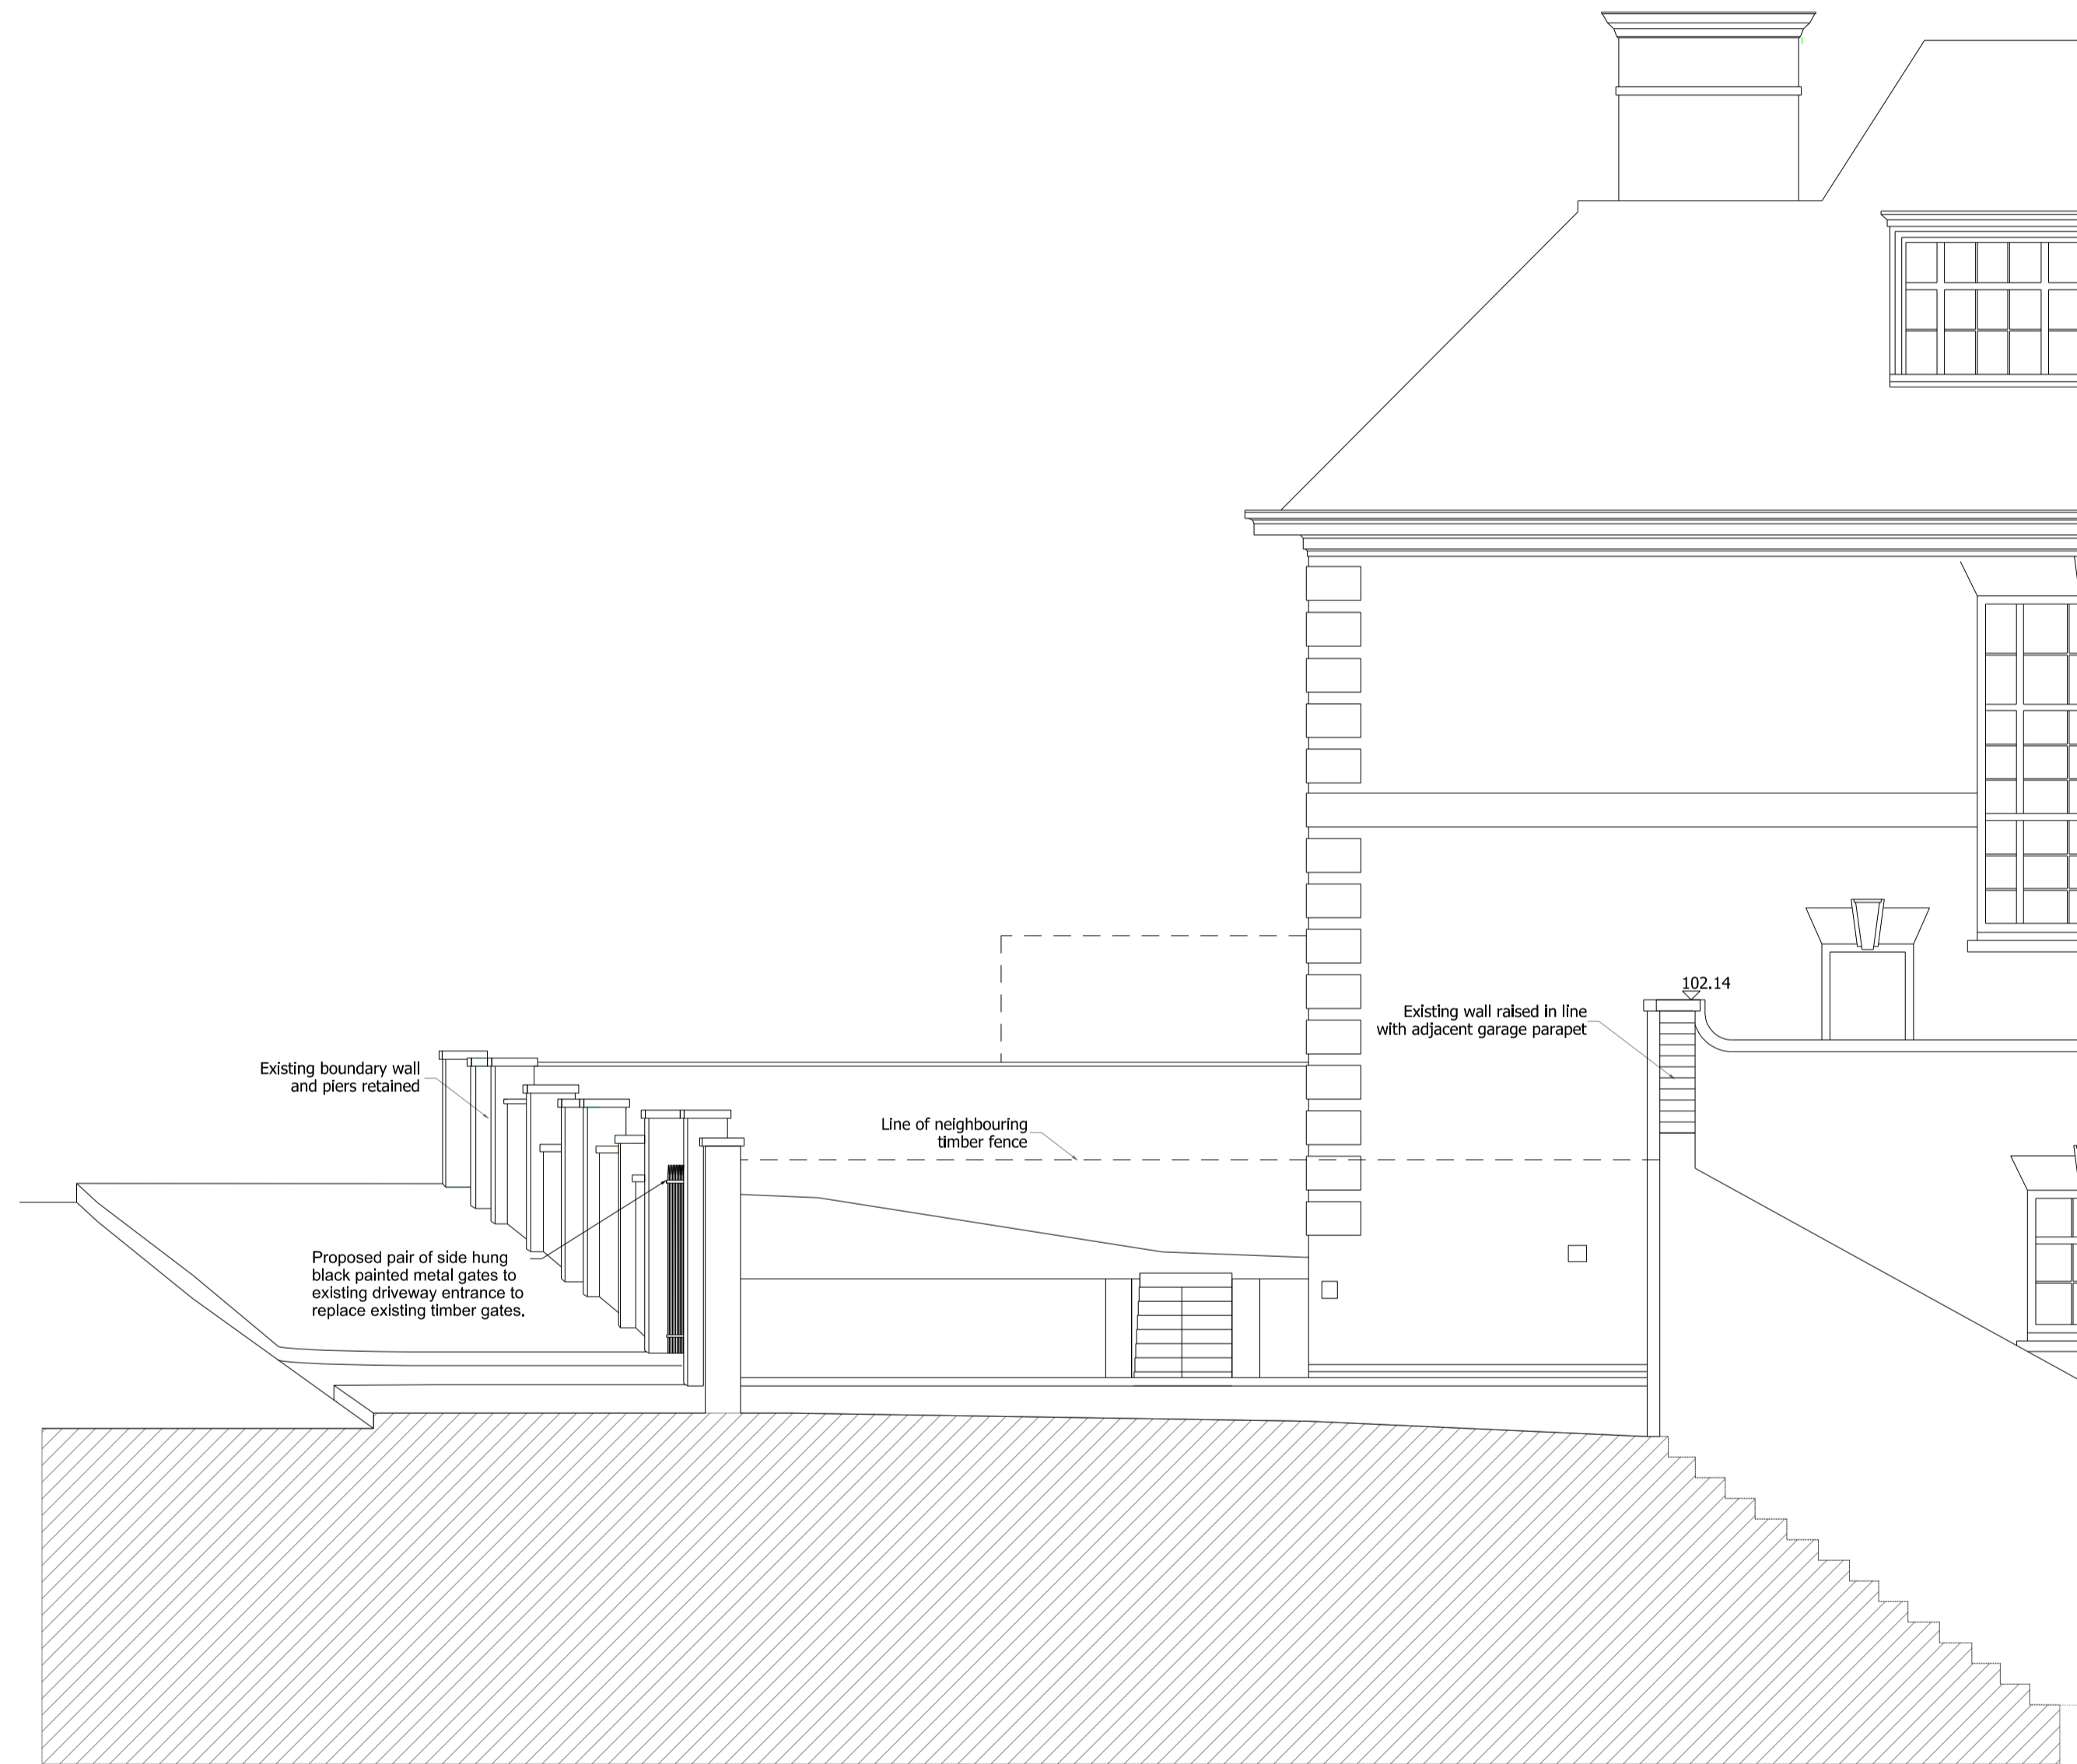

PROPOSED WEST ELEVATION

PLANNING

Rev	Date	Description
Project		
13 Church Row		
Project No		15017
Client		
Date		Dec 2015
Scale		1:50 @ A1
Drawing Title:		
Existing & Proposed West Elevation		
Drawing No.	15017_P_ A104	Rev. 03
Drawn	Approved	Signed
FK	BC	