



01 EXISTING WEST ELEVATION
SCALE 1:100 @ A1



02 PROPOSED WEST ELEVATION
SCALE 1:100 @ A1

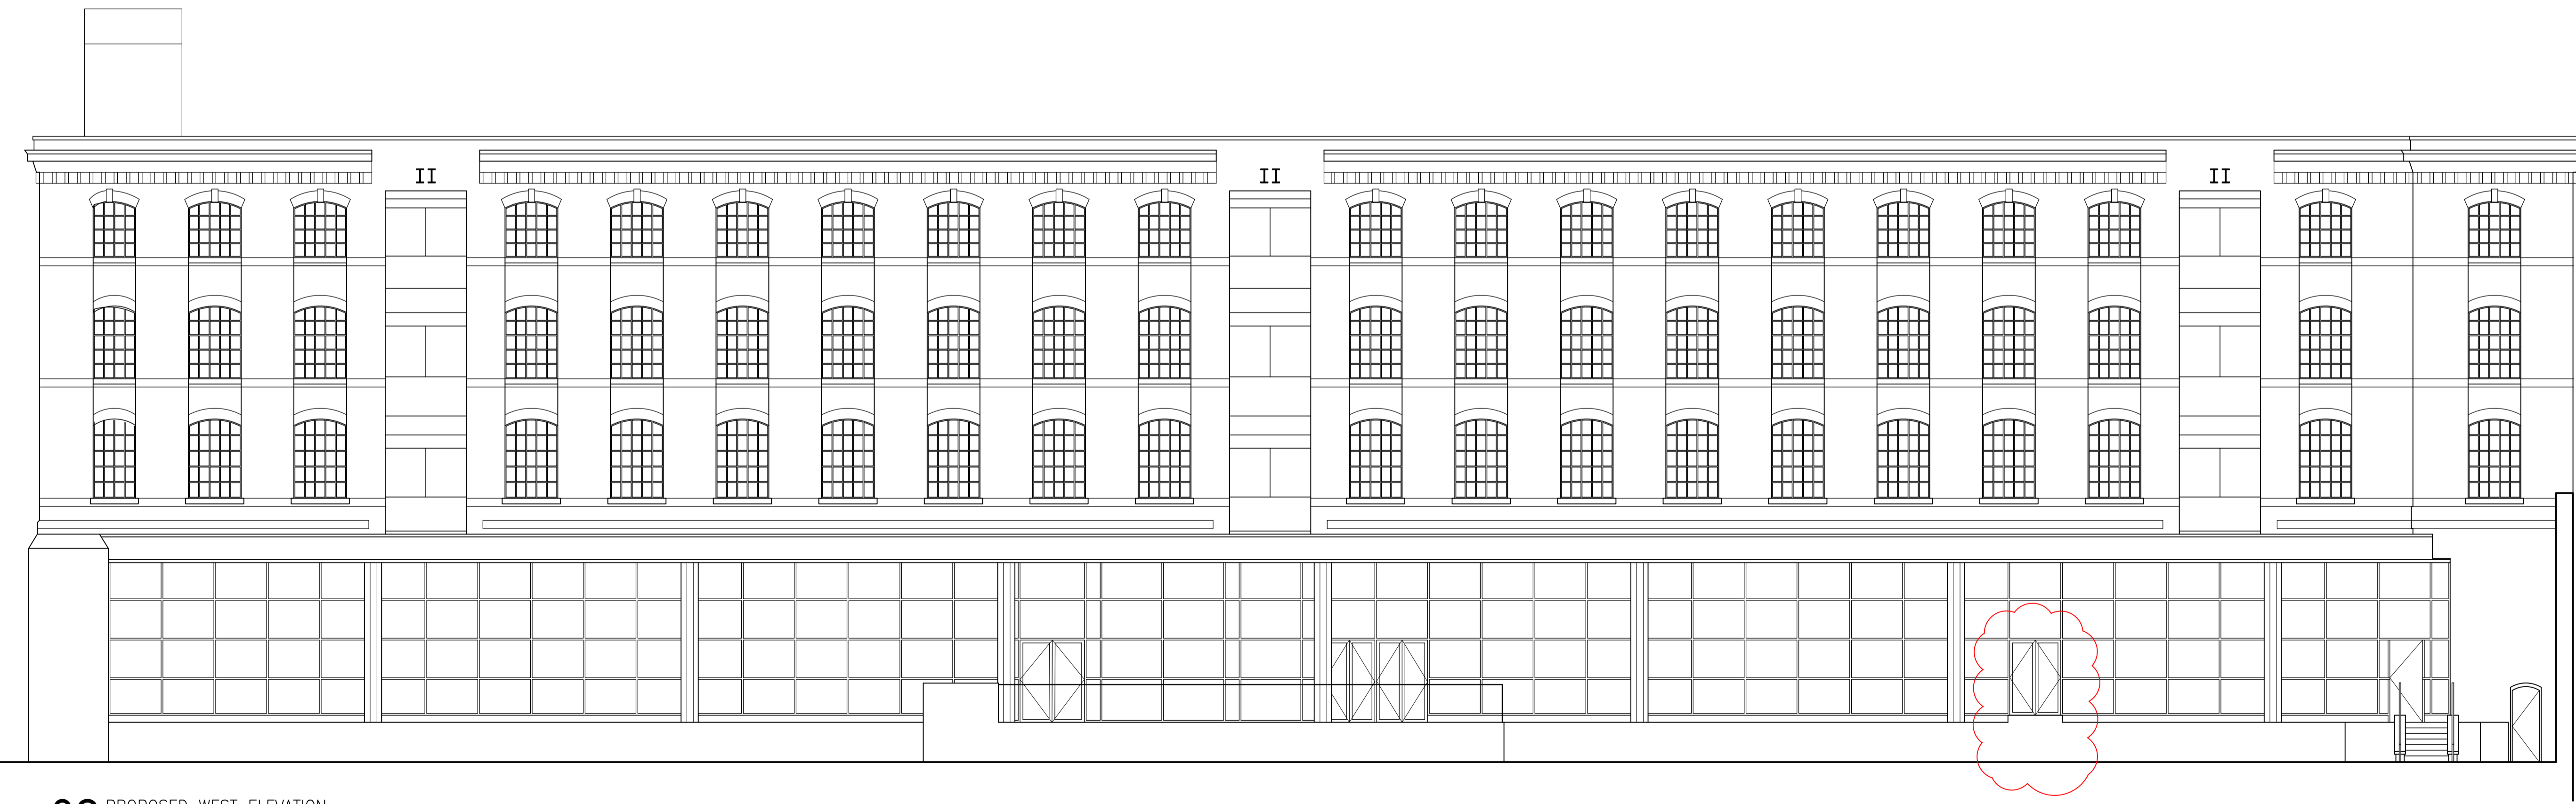

Project
ASSOCIATED PRESS
THE INTERCHANGE, OVAL RD
LONDON NW1 7DZ
Drawing Title
EXISTING & PROPOSED ELEVATIONS

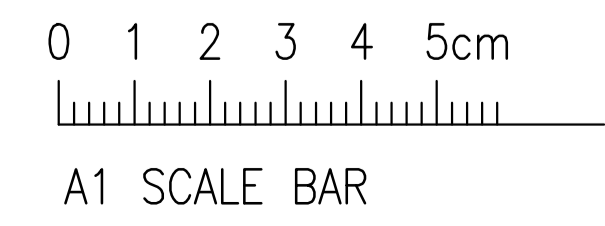

Scale 1:100 @ A1 Date OCTOBER 2015
Drawn By S.RICHARDSON Checked C.MOORLEY
Job No. 1544PY Drawing No. PL.04 Rev.
DO NOT SCALE FROM THIS DRAWING. ALL DIMENSIONS TO BE CHECKED ON SITE.