


Second Floor

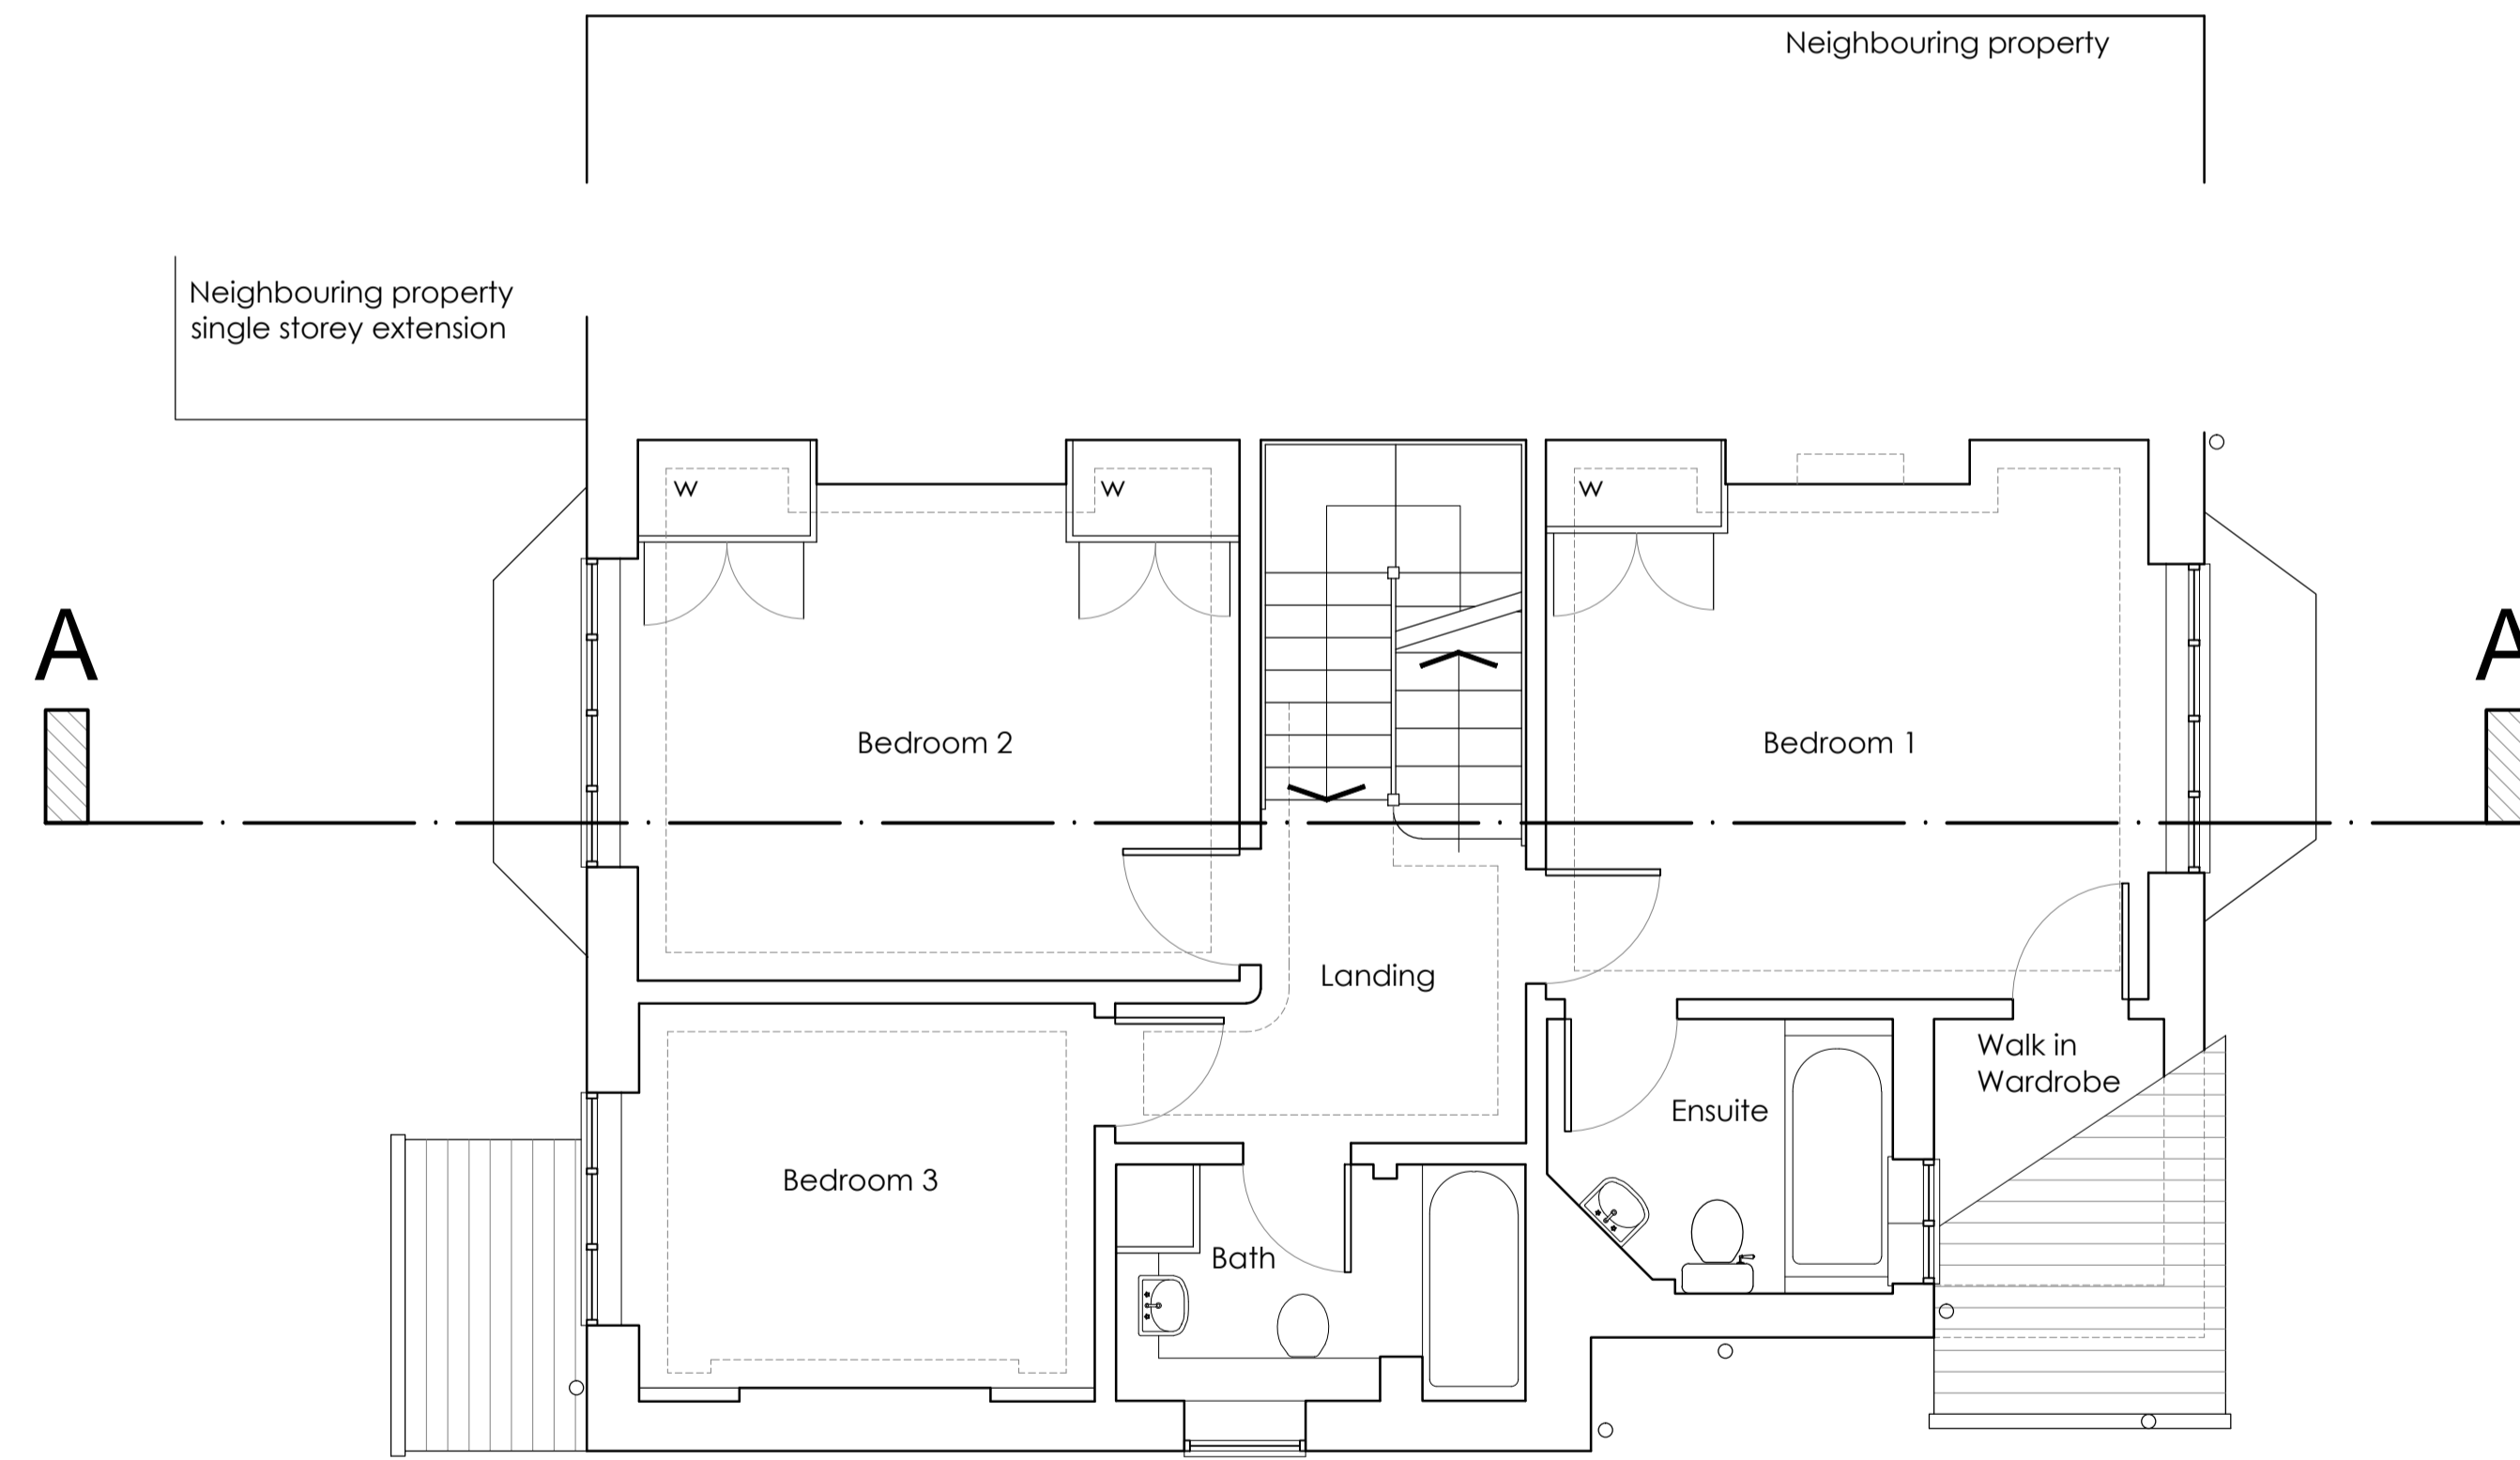

First Floor

FILENAME:		checked by		Revision	
drawn by	mb			A 02-11-2015 - Section B-B omitted as no longer relevant to scheme	
	date	March 2014		B 08-12-2015 - Drawing title revised to say existing in lieu of survey	
scale	drawing no.	revision			
1:50 @ A1	364-S-02	B			
<small>© MARTIN BLAKE ASSOCIATES LIMITED PLEASED DIMENSIONS ONLY TO BE WORKED TO. ALL DIMENSIONS TO BE CHECKED ON SITE BEFORE WORK COMMENCES. ANY DISCREPANCIES TO BE REPORTED TO MARTIN BLAKE ASSOCIATES LTD IMMEDIATELY</small>					

project title
 31 Briardale Gardens
 London
 NW3 7PN

drawing title
 Existing
 First and Second
 Floor Plans