


A

A

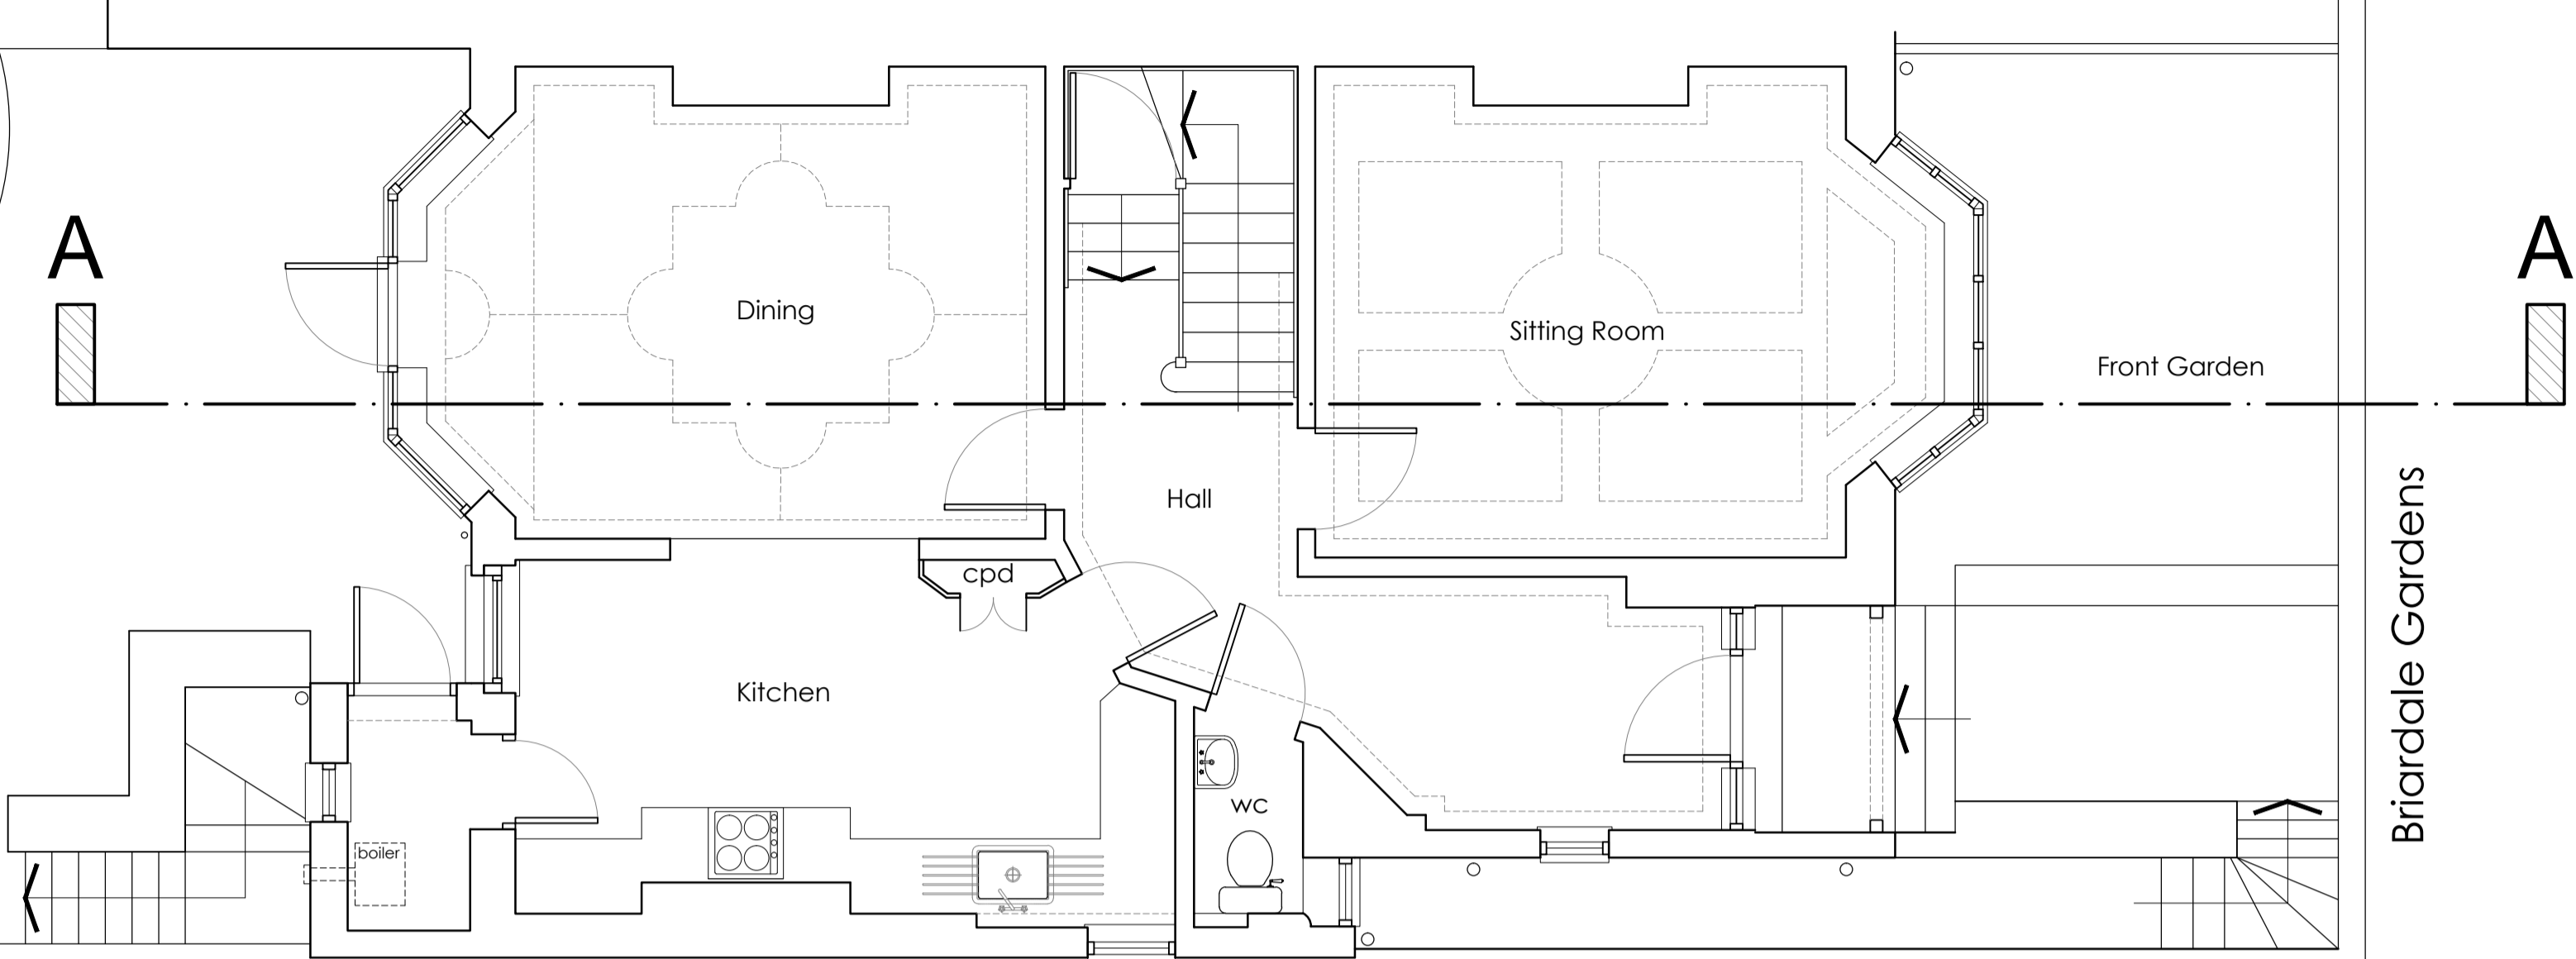

Ground Floor Plan

Neighbouring property
single storey extension

Neighbouring property



architecture • design

martin blake associates ltd 4 miles's buildings bath ba1 2qs tel 01225 42 89 77
e-mail mba@mba-architecture.co.uk

FILENAME:	
drawn by mb	checked by
scale 1:50 @ A1	date March 2014
drawing no. 364-S-01	revision B
© MARTIN BLAKE ASSOCIATES LIMITED FIGURED DIMENSIONS ONLY TO BE WORKED TO. ALL DIMENSIONS TO BE CHECKED ON SITE BEFORE WORK COMMENCES. ANY DISCREPANCIES TO BE REPORTED TO MARTIN BLAKE ASSOCIATES LTD IMMEDIATELY	

Revision
A 02-11-2015 - Basement plan and section B-B omitted as no longer relevant to scheme B 08-12-2015 - Drawing title revised to say existing in lieu of survey

project title
31 Briardale Gardens London NW3 7PN

drawing title
Existing Ground Floor Plan