



notes:
Do not scale from this drawing
All dimensions to be checked on site and any discrepancies reported to the Architect/Contract Administrator before proceeding with the works on site, or off-site fabrication

BRECKNOCK ROAD

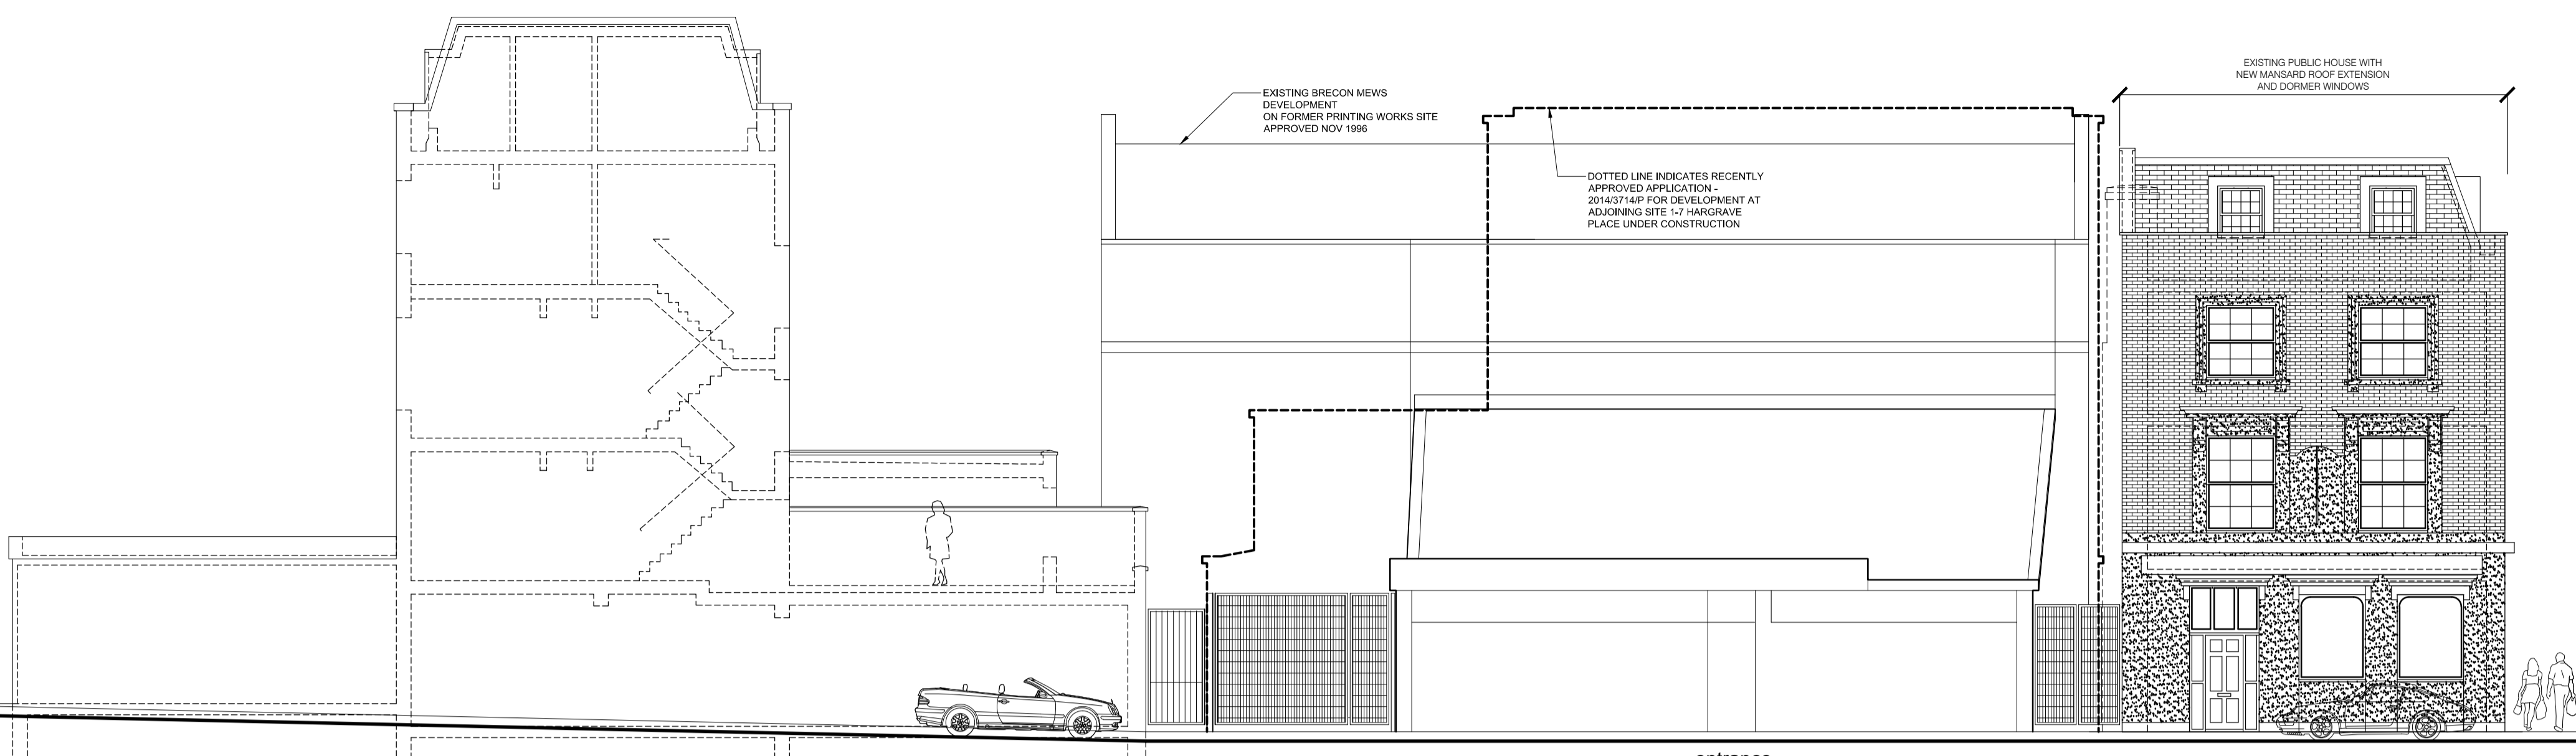


PROPOSED HARGRAVE PLACE ELEVATION 1:100

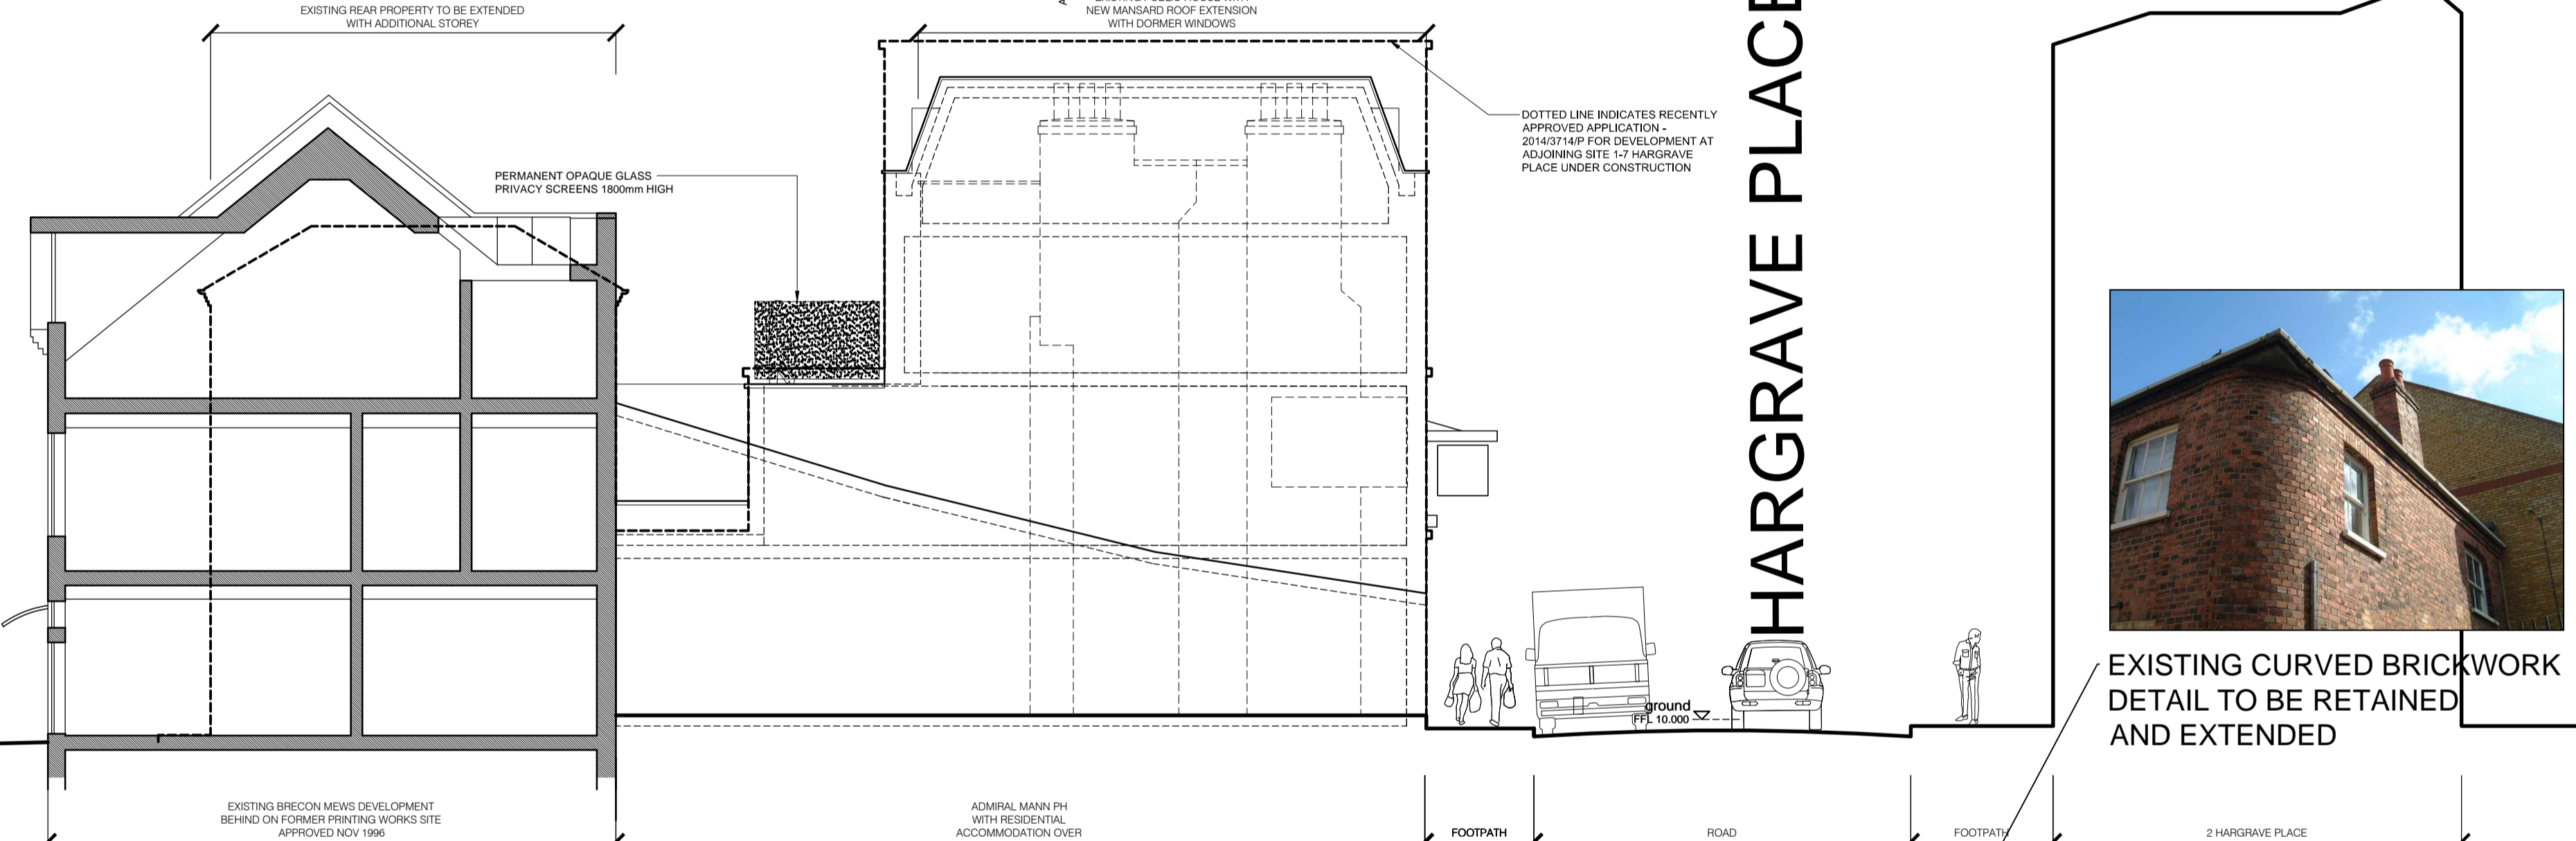

PROPOSED SIDE ELEVATION 1:100




EXISTING SHALLOW SLATE ROOF WITH EAVES BRICKWORK DETAIL TO MATCH EXISTING

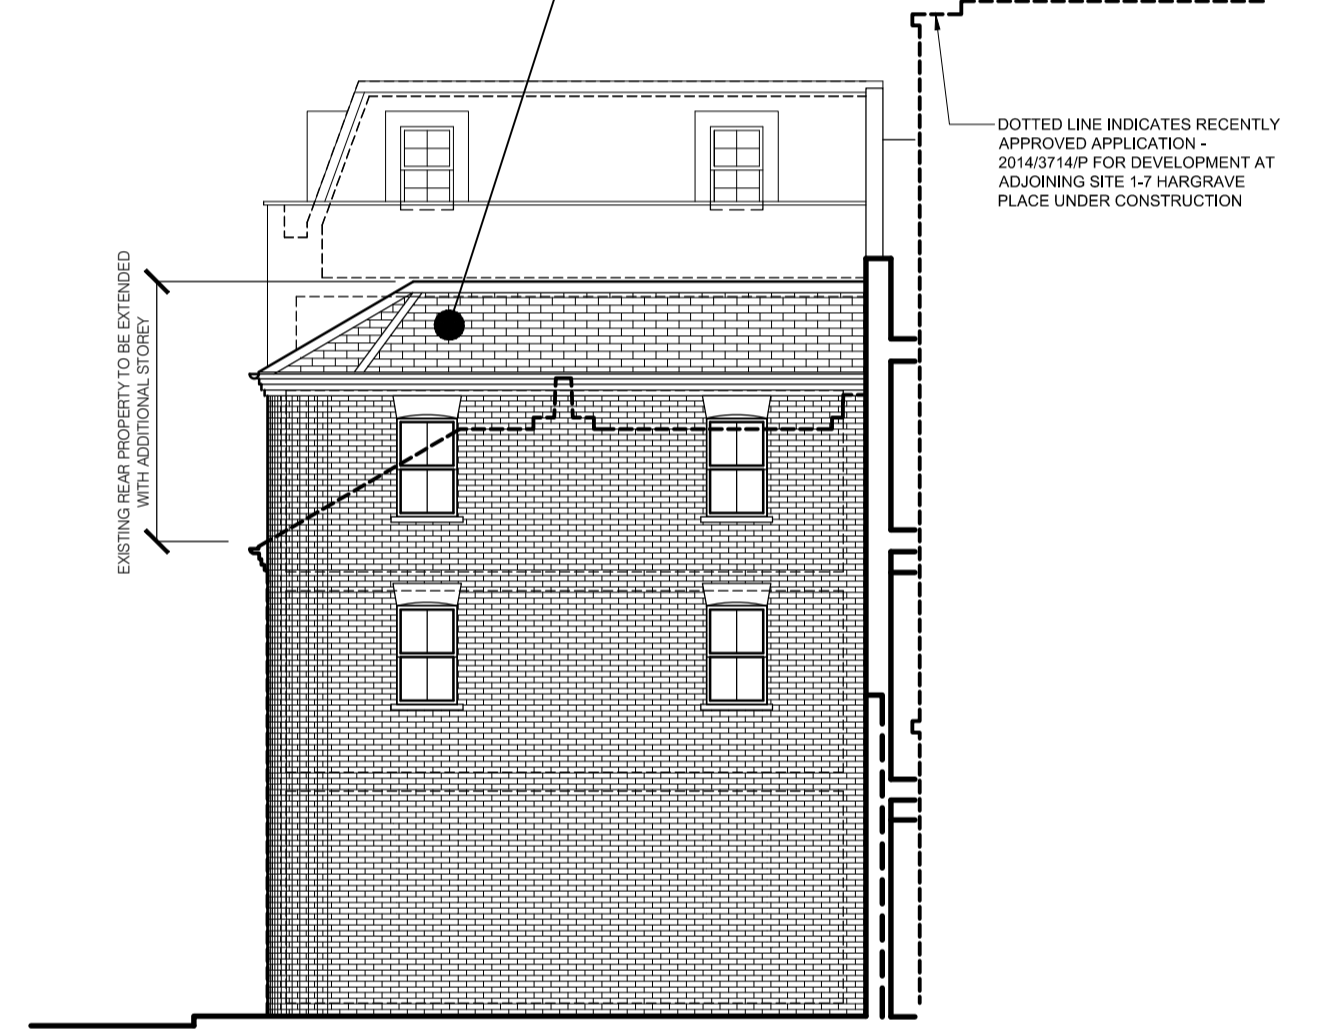


PROPOSED REAR ELEVATION 1:100



EXISTING WINDOW OPENINGS AND PATTERN TO BE RETAINED AND COPIED

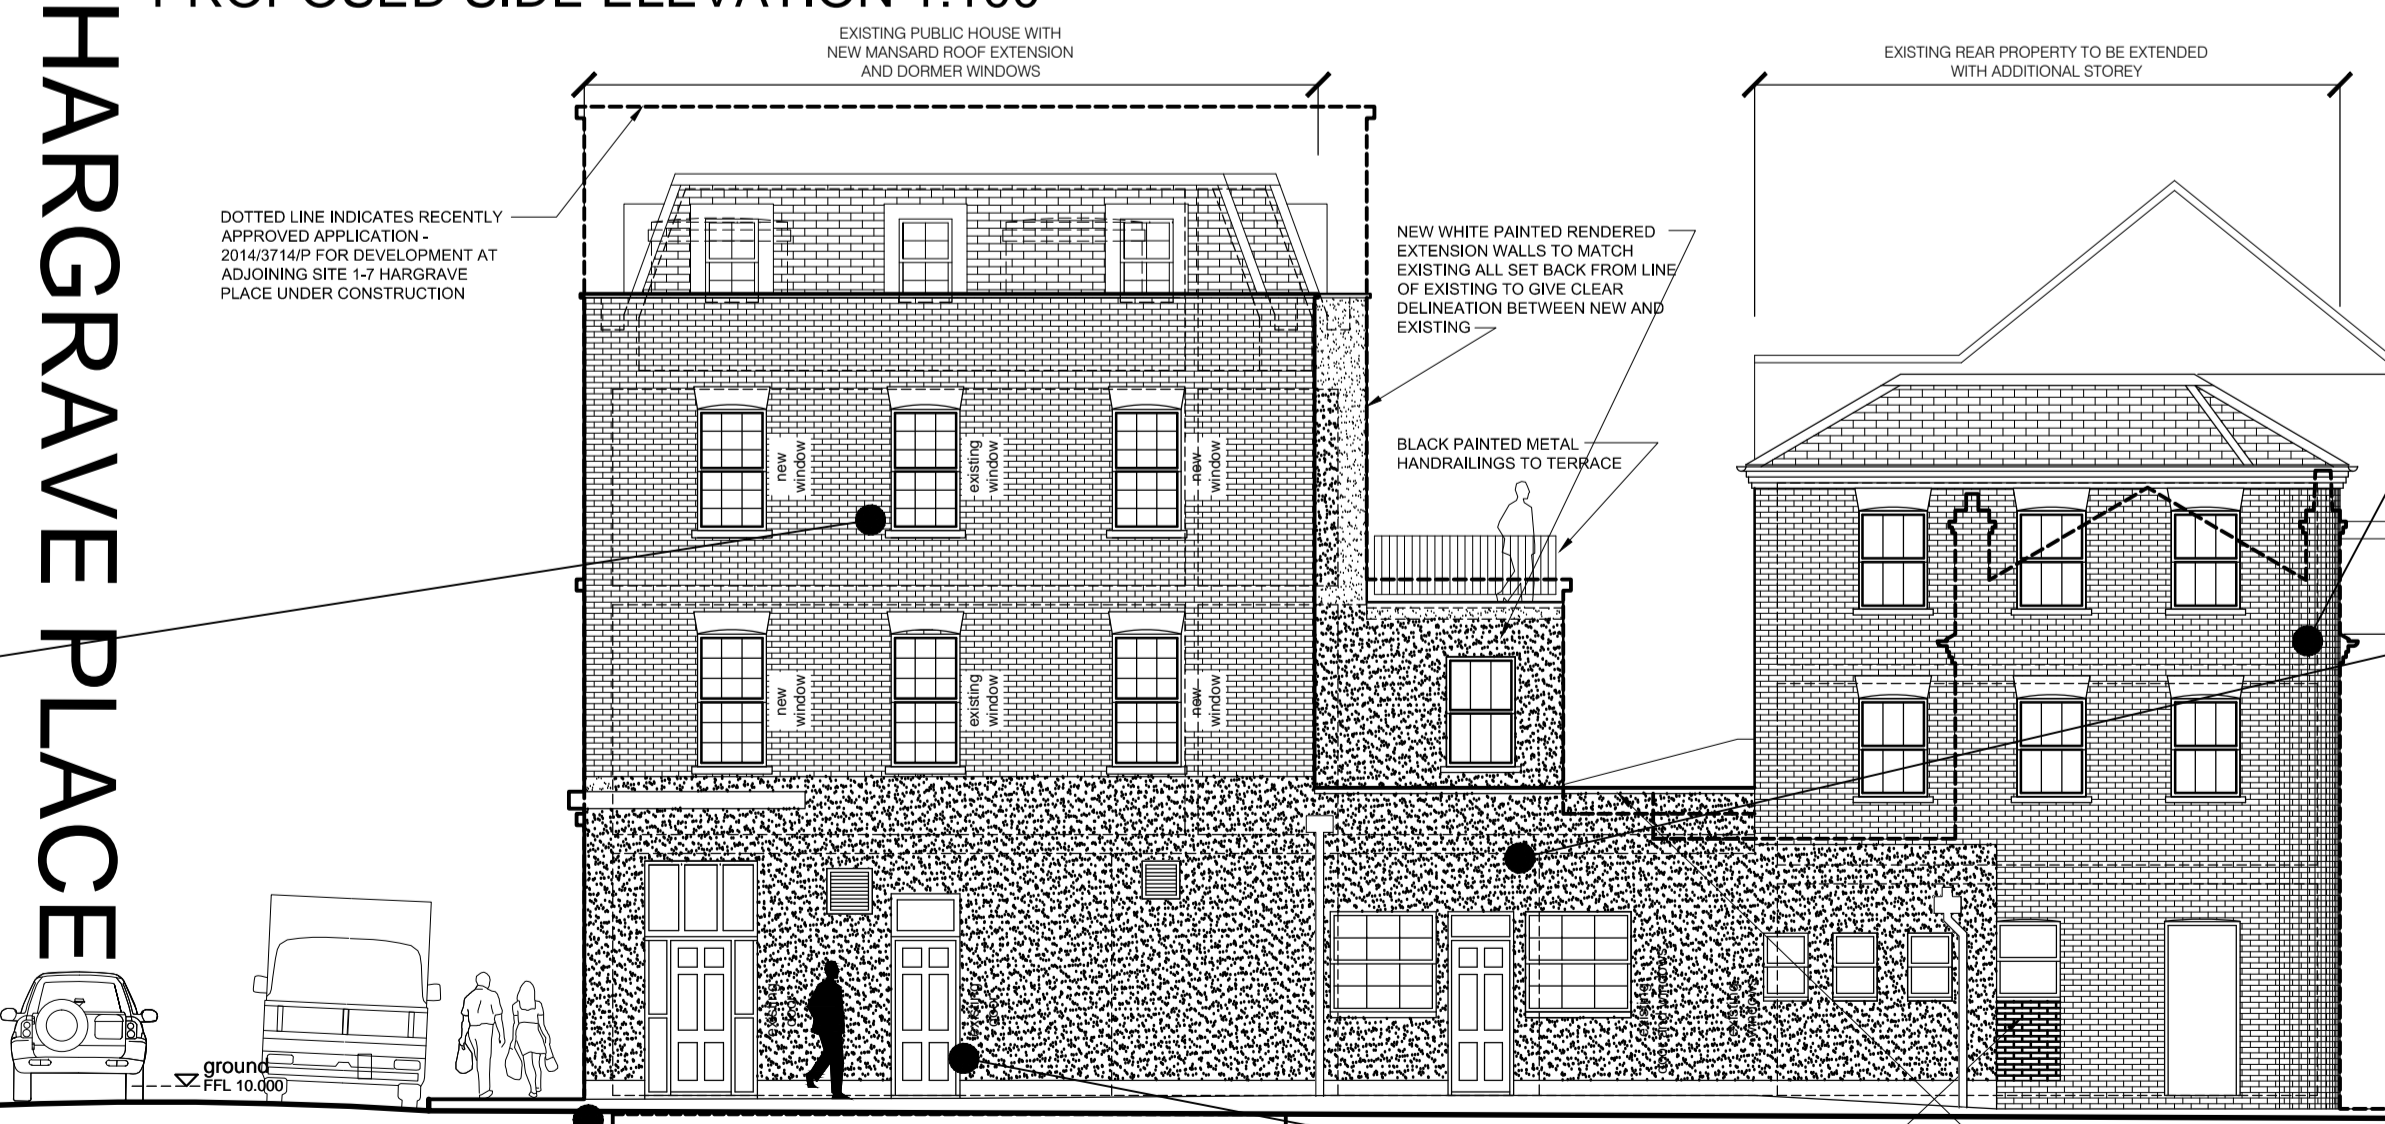

PROPOSED SIDE ELEVATION 1:100

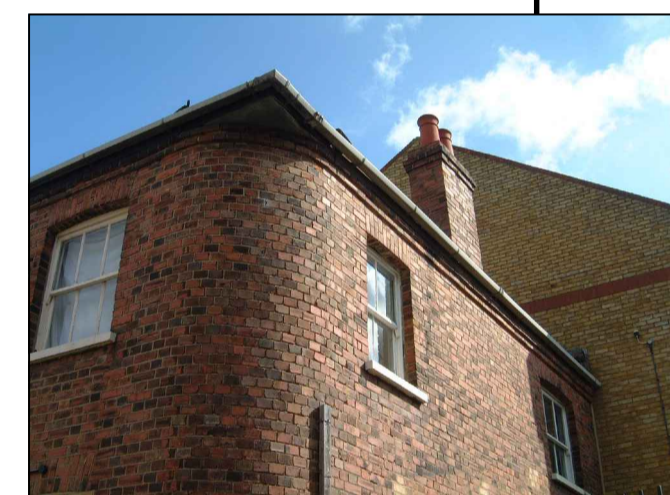

EXISTING CURVED BRICKWORK DETAIL TO BE RETAINED AND EXTENDED



EXISTING WHITE RENDERED WALLS WITH COPING DETAIL TO BE RETAINED NEW OPENING TO BE FORMED IN EXISTING WALLS



EXISTING DOOR OPENINGS TO BE RETAINED

For Approval

E	REVISED FOLLOWING COMMENTS FROM PLANNING DEPARTMENT	01.12.15
D	REVISED FOLLOWING COMMENTS FROM PLANNING DEPARTMENT	17.11.15
C	REVISED FOLLOWING COMMENTS FROM CLIENT	18.09.15
B	REVISED FOLLOWING COMMENTS FROM PLANNING DEPARTMENT	01.08.15
A	REVISED FOLLOWING COMMENTS FROM PLANNING DEPARTMENT	20.11.14

revision	description	date
	GENESIS ARCHITECTS LTD 7-26 Margate Road, Stanstead Abbots Ware Hertfordshire SG12 8EP	
	T: 01920 877998 F: 01920 877998 E: genesisarchitects@btconnect.com W: www.genesisarchitects.ltd.uk	

client
Woodham Properties Ltd

project
THE ADMIRAL MANN PH
LONDON
N7 0BP

title
PROPOSED
ELEVATIONS

date
SEPT 14

scale
AS SHOWN

drawn
IRMB

drawing no
GAL 220 (PC) 008 E