


NOTES

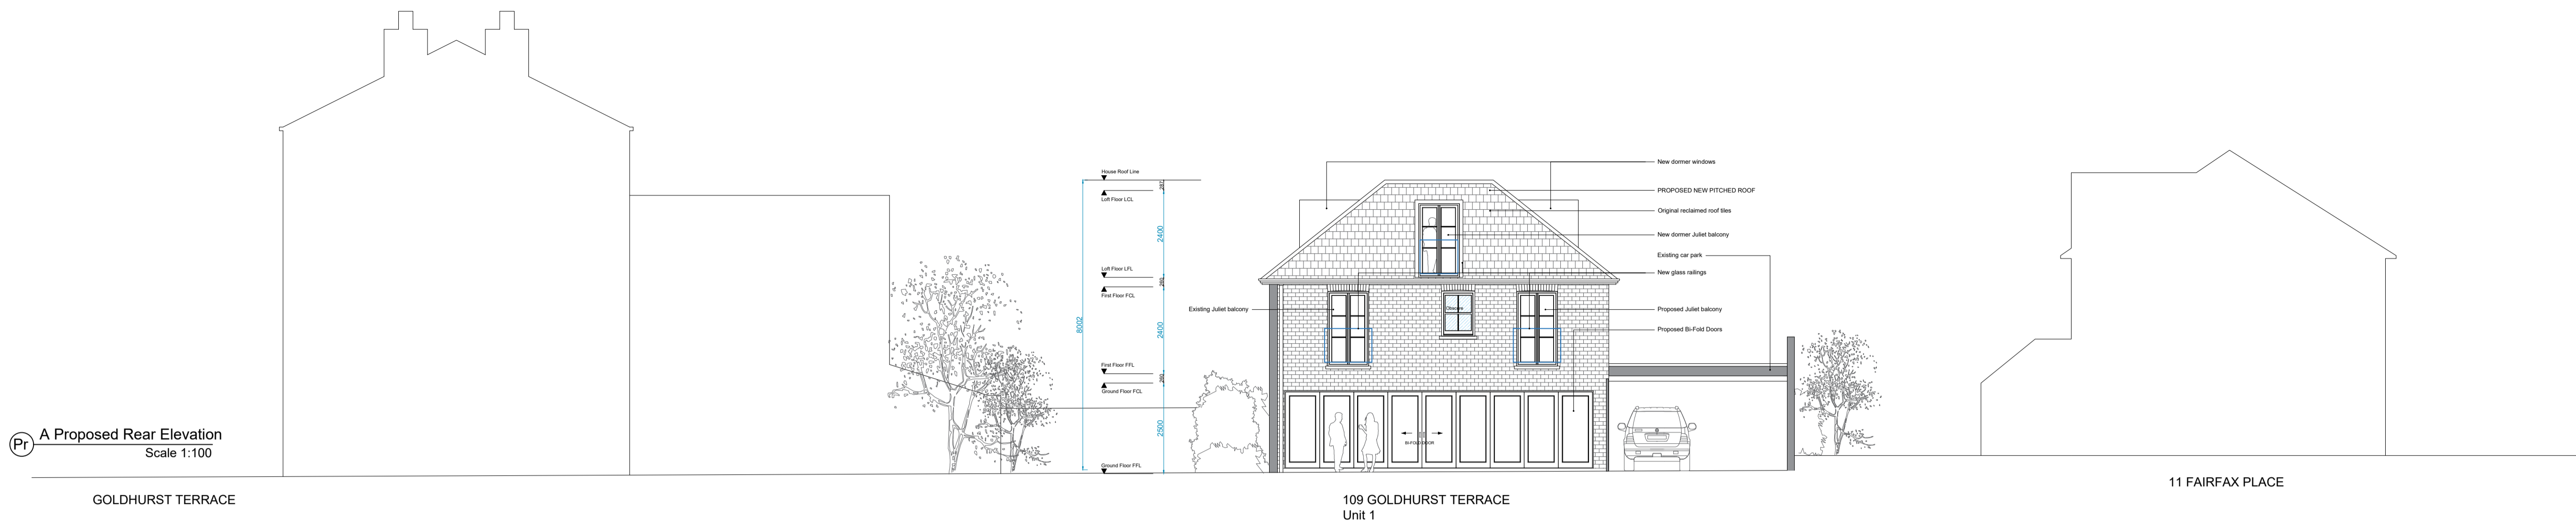


Pr A Proposed Rear Elevation  
 Scale 1:100

GOLDHURST TERRACE

109 GOLDHURST TERRACE  
 Unit 1

11 FAIRFAX PLACE

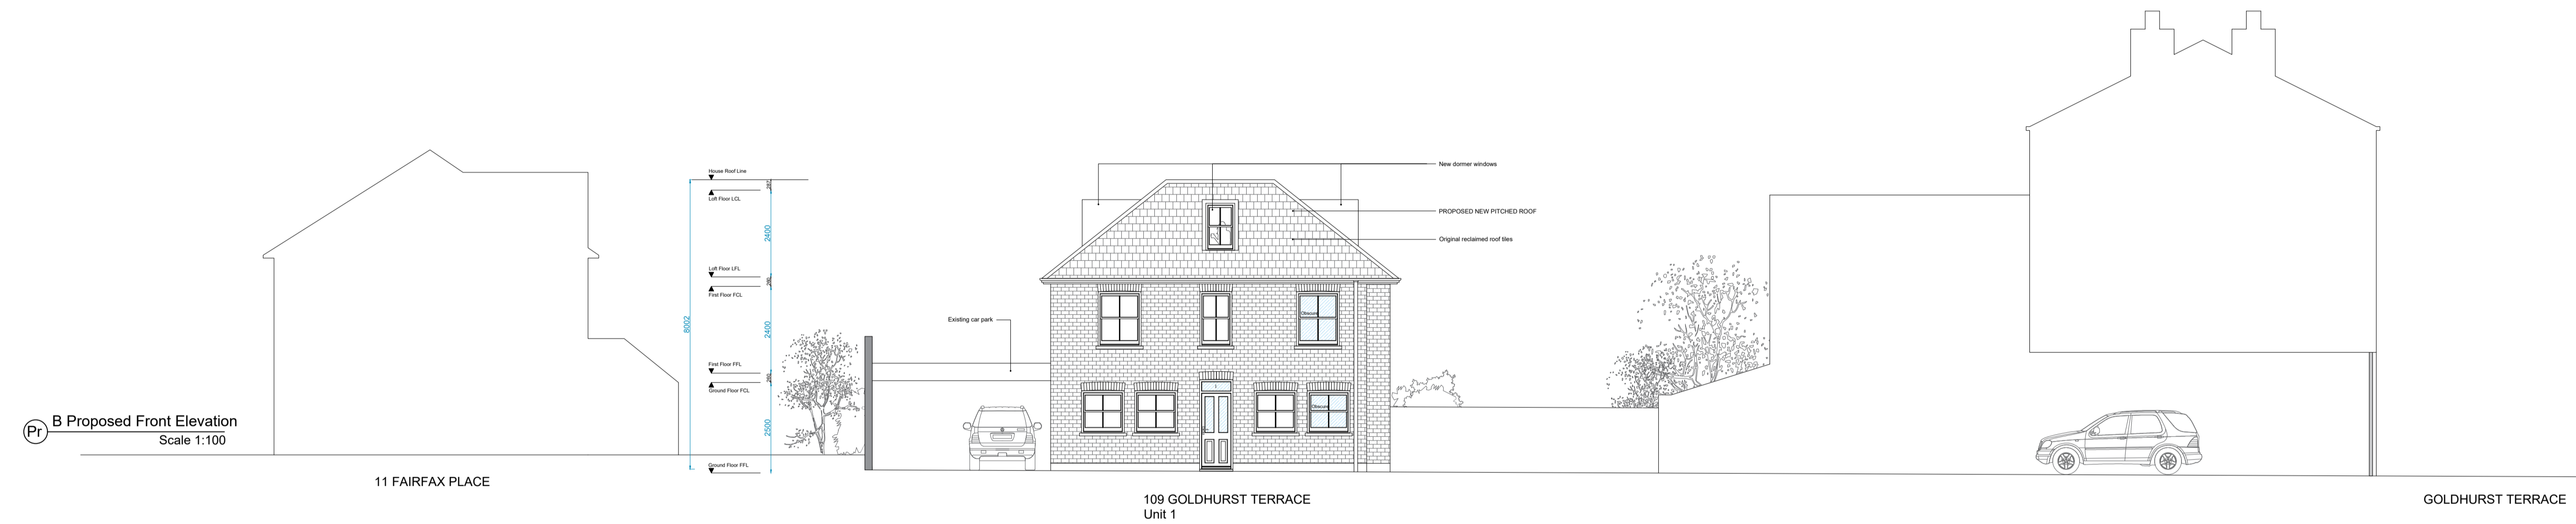


Pr B Proposed Front Elevation  
 Scale 1:100

11 FAIRFAX PLACE

109 GOLDHURST TERRACE  
 Unit 1

GOLDHURST TERRACE

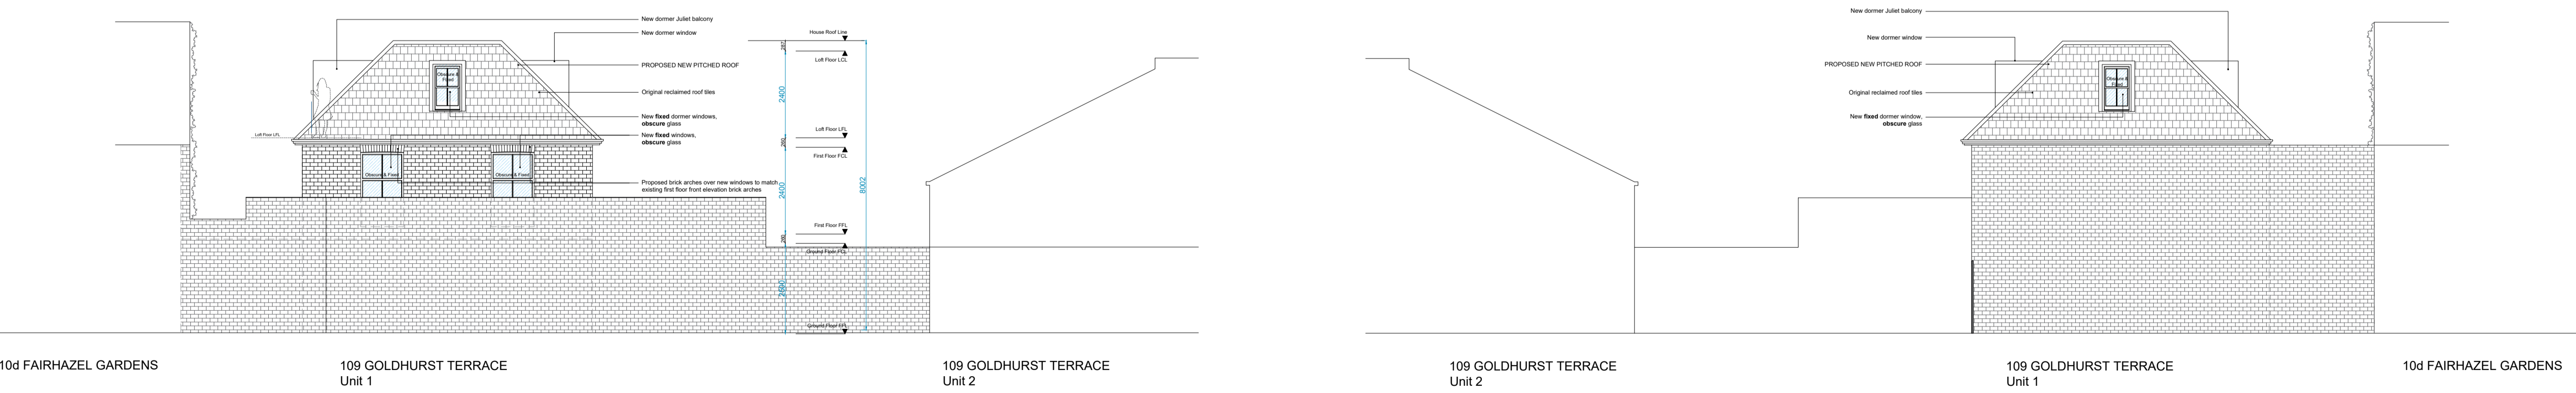


10d FAIRHAZEL GARDENS

109 GOLDHURST TERRACE  
 Unit 1

109 GOLDHURST TERRACE  
 Unit 2

Pr C Proposed Garage Side Elevation  
 Scale 1:100

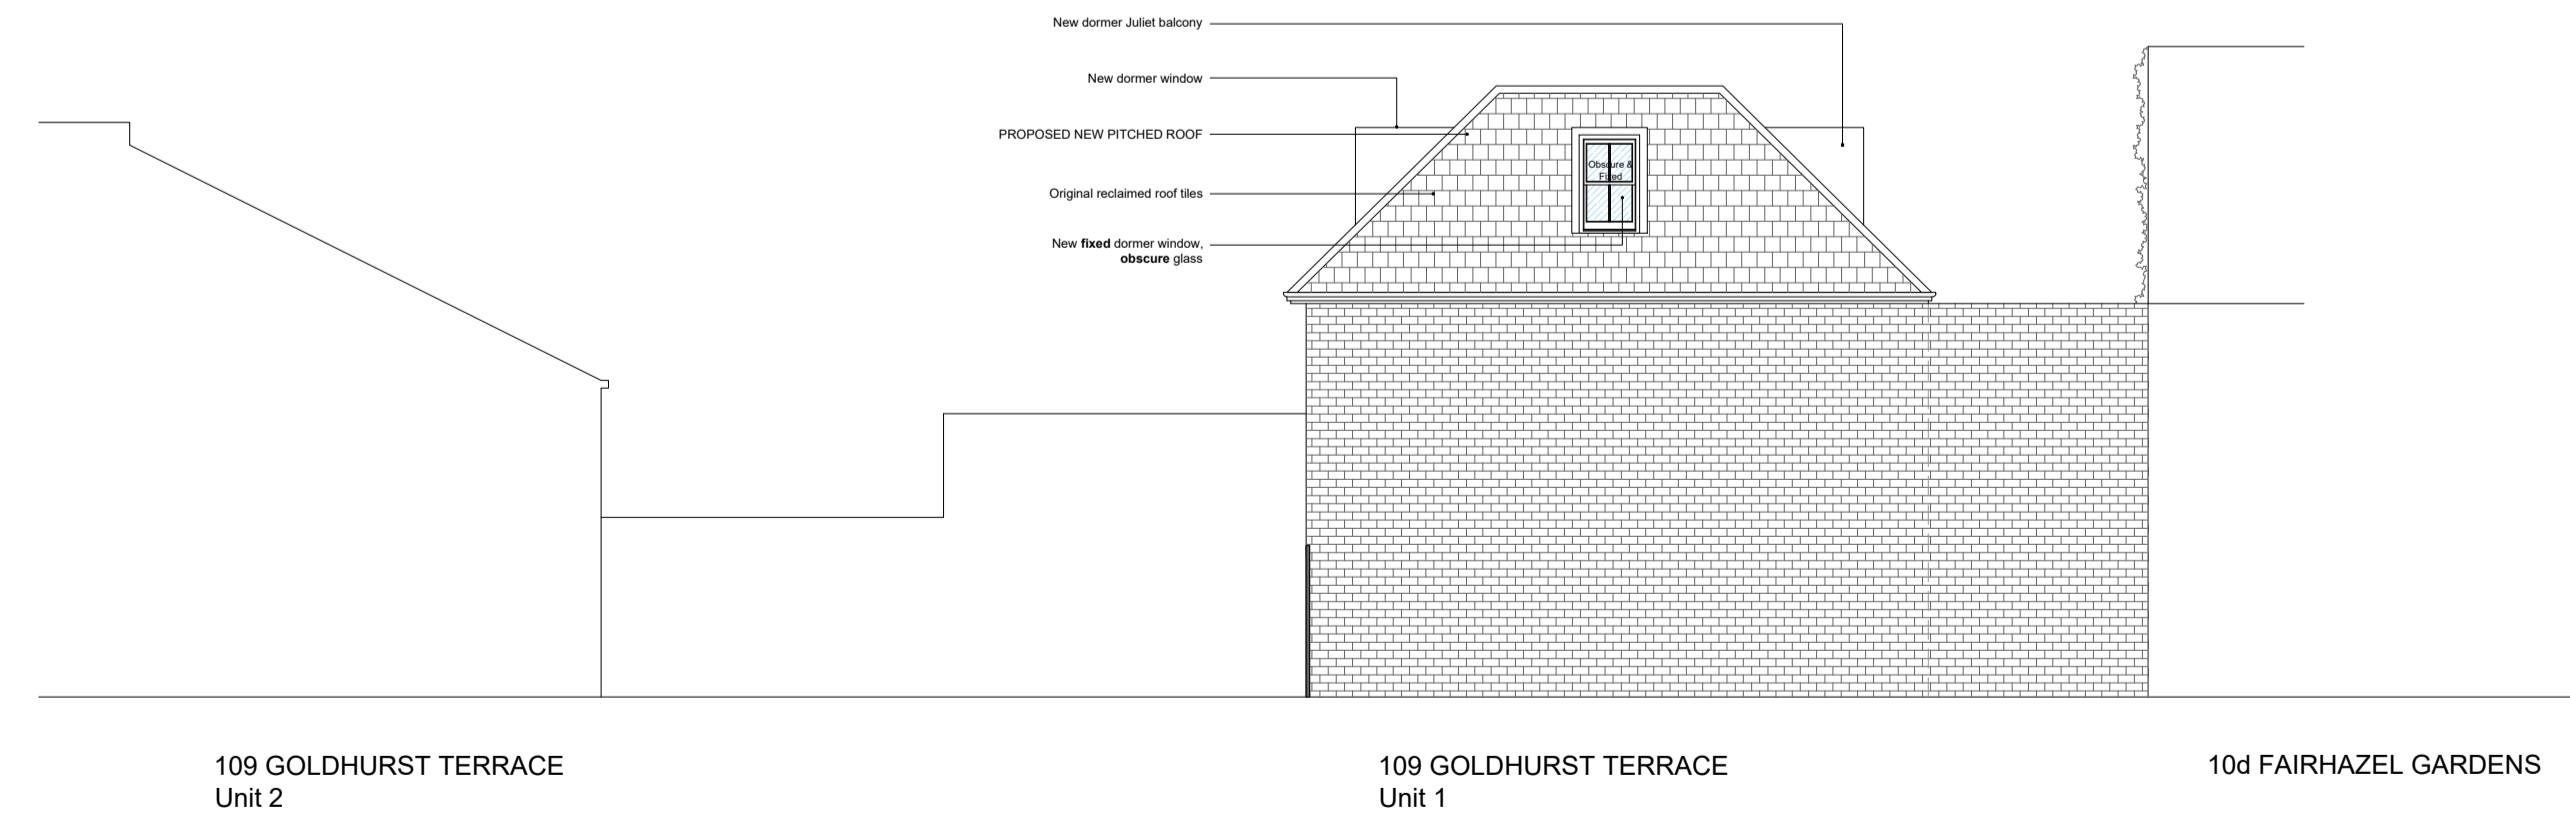



109 GOLDHURST TERRACE  
 Unit 2

109 GOLDHURST TERRACE  
 Unit 1

10d FAIRHAZEL GARDENS

Pr F Proposed Garage Side Elevation  
 Scale 1:100

Revised 2-Dec-15  
 Revised 1-Dec-15

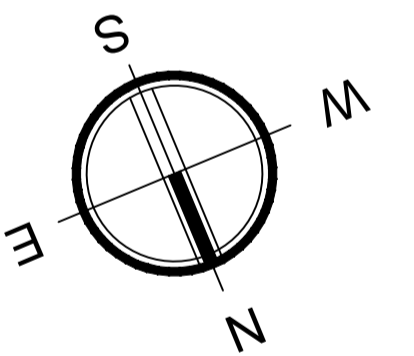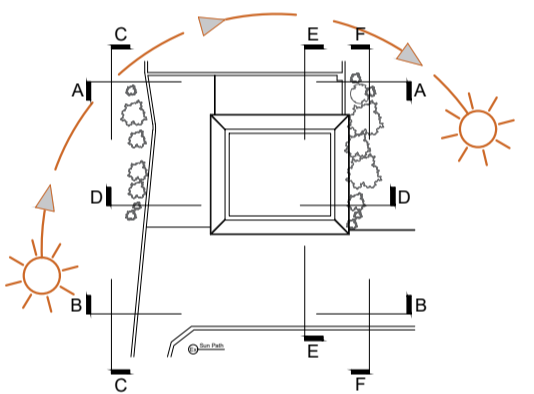

Eksalta Architectural Services

64 Great Eastern Street  
 London, EC2A 3QR  
 T: +44 (0) 2077499112 M: +44 (0) 7846043536  
 www.eksalta.co.uk  
 ainars.lock@eksalta.co.uk

Status For PLANNING

Client Shyam Shah  
 109 Goldhurst Terrace  
 London NW6 3HA

Title PROPOSED

Project 109 Goldhurst Terrace

1:50 1m 2m 3m 4m

Drawn By AL Checked By AL

Project Drawing Number Date  
 Number PR - ELEVATIONS 16-Oct-2015

Scale SCALE AS NOTED

CAD Filename