


KEY PLAN  
SCALE 1:200@A3 PA-03



PROPOSED FRONT ELEVATION  
SCALE 1:100@A3 PA-03

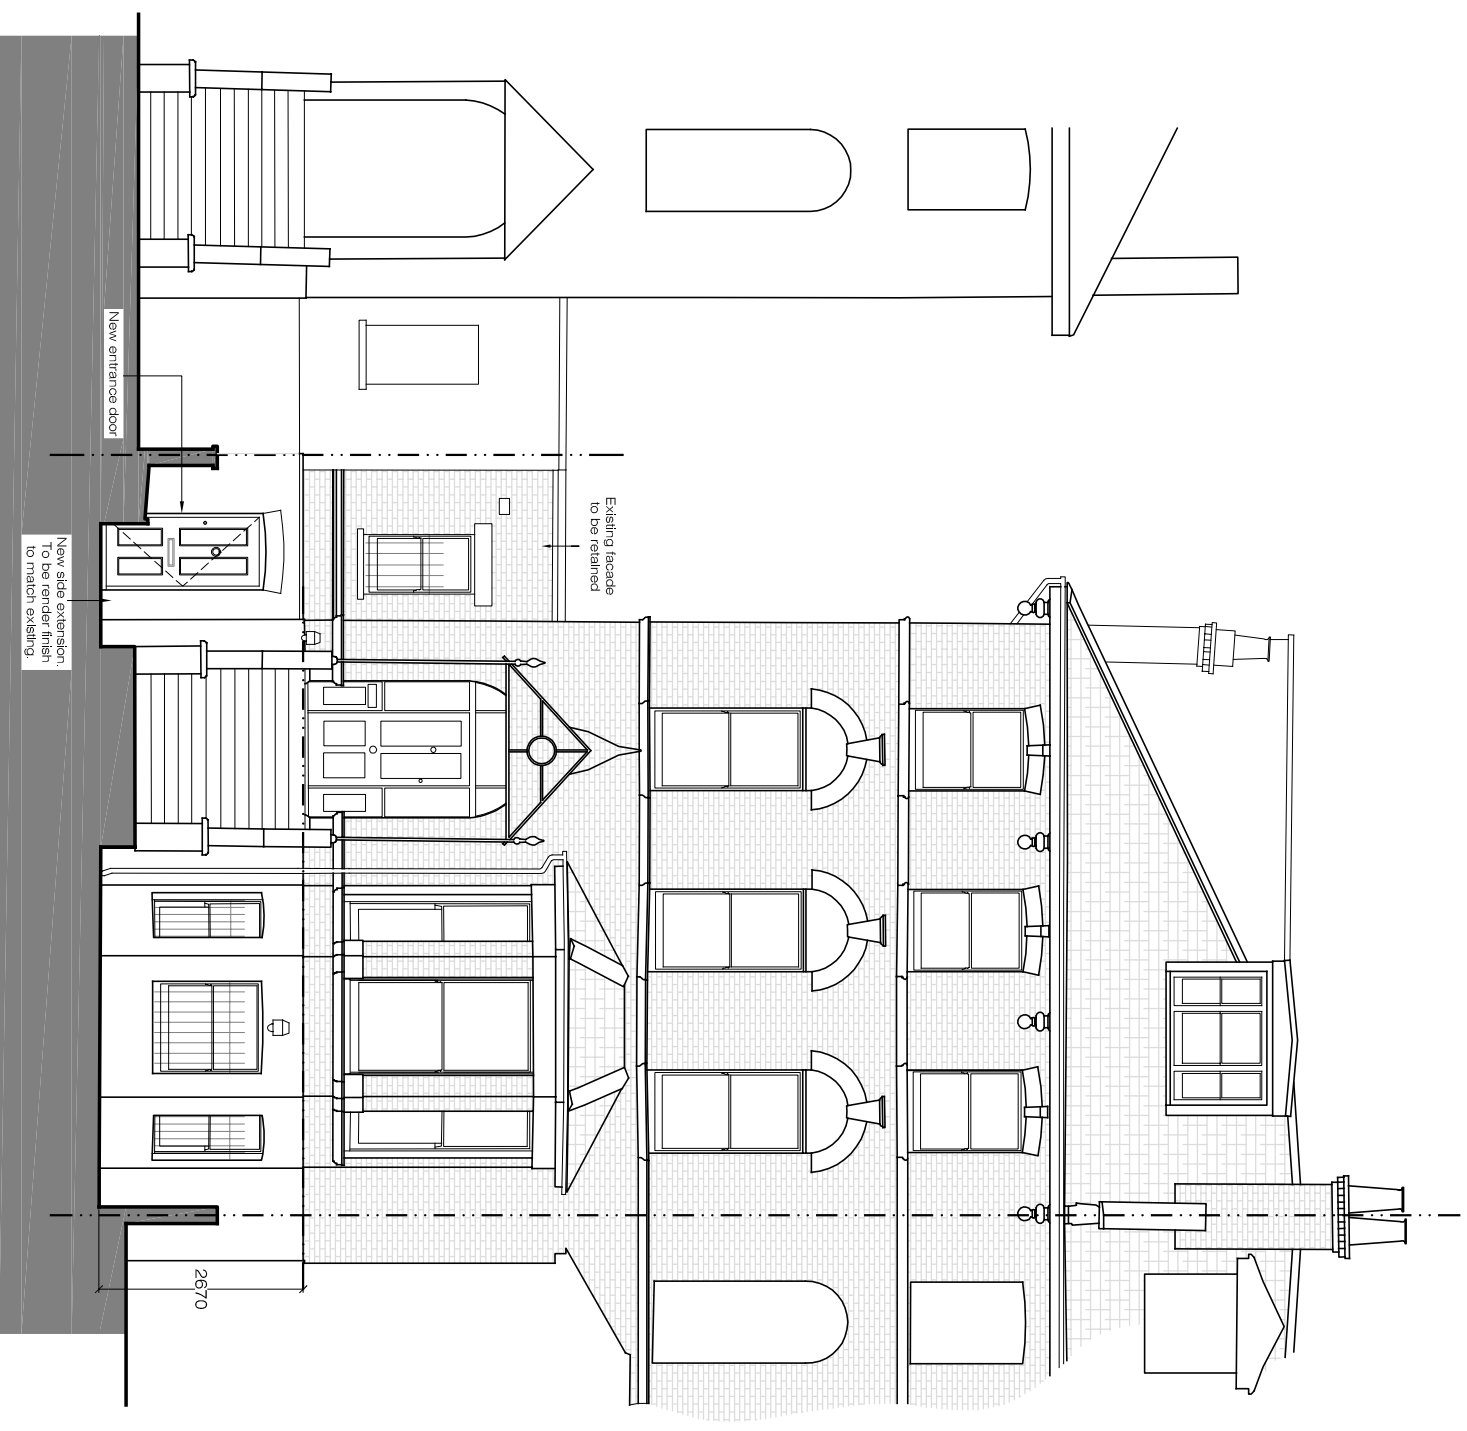

**ARCHITECTURE**  
 Ground Floor Office  
 33 Belsize Lane  
 London NW3 5AS  
 Office: +44 (0) 207 431 9014  
 s.sandler@xularchitecture.co.uk  
 www.xularchitecture.co.uk

**PLEASE NOTE:**  
 1. ALL DIMENSIONS TO BE CHECKED ON SITE BEFORE FABRICATION.  
 2. CONTRACTOR TO REFER TO ENGINEERS DRAWINGS BEFORE PROCEEDING WITH WORKS.  
 3. ALL DRAWINGS AND DESIGNS ARE COVERED BY DESIGN RIGHT (INTELLECTUAL PROPERTY), AND MAY NOT BE DISTRIBUTED, COPIED OR REPRODUCED WITHOUT WRITTEN PERMISSION OF THE ARCHITECT.  
 4. ALL DESIGN CONCEPTS ARE THE SOLE PROPERTY OF THE ARCHITECT AND NO ADAPTATIONS, REPRODUCTIONS OR COPIES MAY BE MADE WITHOUT WRITTEN PERMISSION OF THE ARCHITECT.  
 5. THESE DRAWINGS ARE SUBJECT TO ANY VARIATION REQUIRED OR RECOMMENDATION BY ANY STATUTORY AUTHORITY, OR FOR THE BETTER CARRYING OUT OF THE WORKS.  
 6. SAMPLES TO BE PROVIDED BY CONTRACTOR FOR THE ARCHITECT APPROVAL.  
 7. ALL FINISHES TO ARCHITECT SATISFACTION.  
 8. ALL DRAWINGS TO BE APPROVED BY THE ARCHITECT BEFORE CONSTRUCTION.

**ADDITIONAL NOTES:**

REVISIONS	No	Date	Description	Issue For	Issue By
	00	07/04/15	INFORMATION		RW
	01	01/06/15	INFORMATION		CC
	02	19/06/15	INFORMATION		CC
	03	17/07/15	INFORMATION		CC
	04	24/08/15	INFORMATION		CC
	05	02/12/15	INFORMATION		CC

<b>Client</b> PRIVATE CLIENT	
<b>Project</b> 13 Elsworthy Road NW3 3DS	<b>Issue</b> By
<b>Title</b> PROPOSED FRONT ELEVATION	<b>Scale</b> 1:100@A3
<b>Date</b> 02/12/15	<b>Dwg. No.</b> PA-03
<b>Drawn</b> CC	<b>Project Number</b> 14_36
<b>Checked</b> SS	<b>Rev.</b> 05