


revisions

 


184946m

291

849

848

184746m

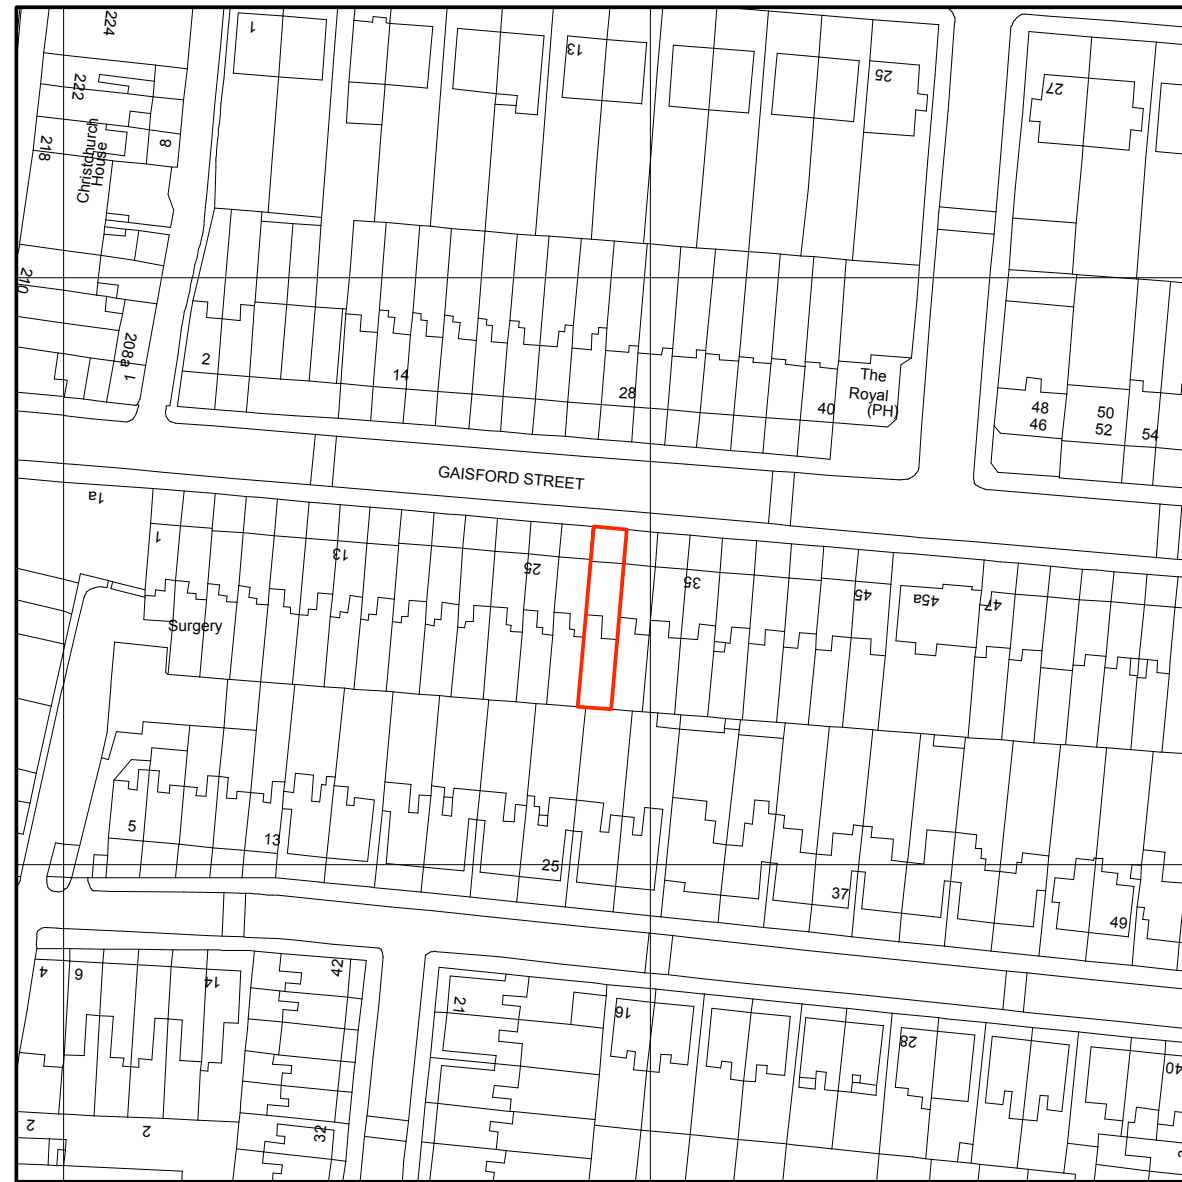


Location Plan 1:1250

529892m

291

529192m

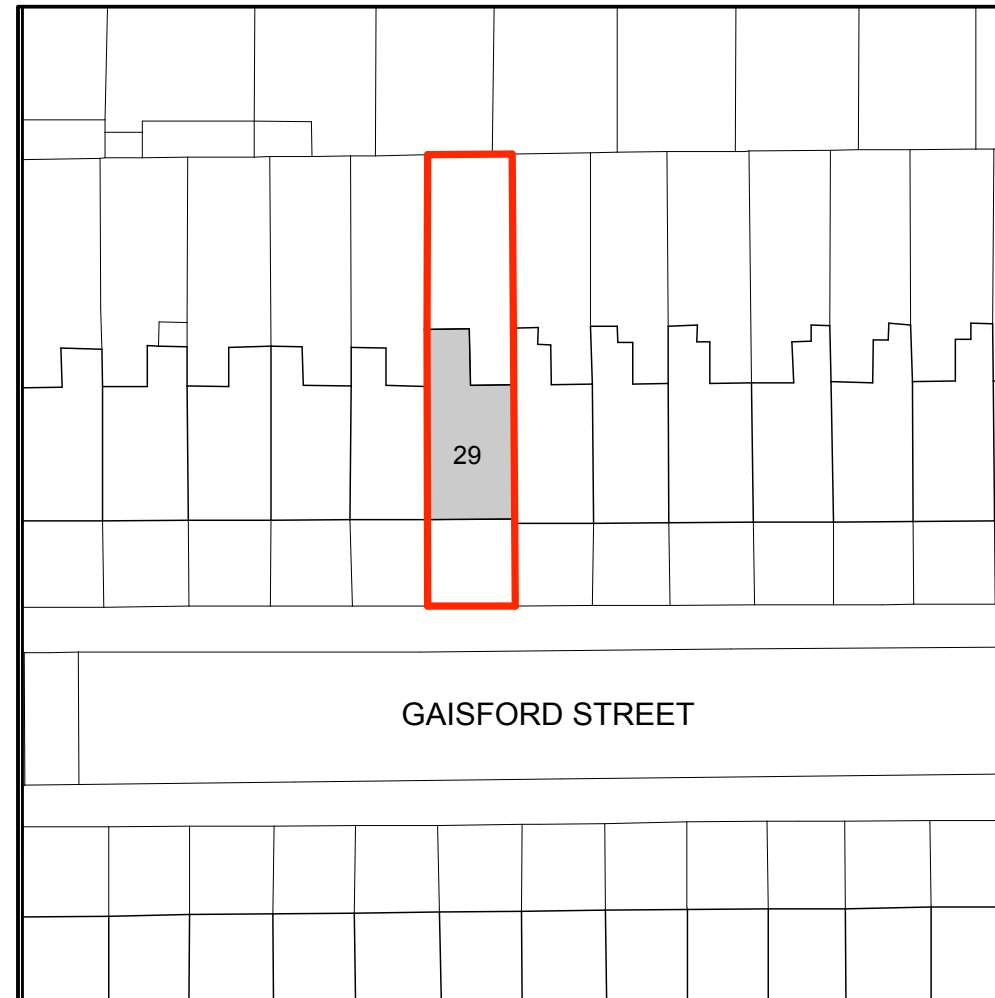

Site Plan 1:500


**AG design**  
architectural services  
AG Design Ltd  
International House, 124  
Cromwell Road, London,  
SW7 4ET  
(+44) 07515651778  
E: amy@amyguydesign.co.uk

Project  
29 (b) Gaisford Street, London, NW5 2EB

Title  
Location Plan

Drawing No	Revision	Scale	Date
170 / 01		1:1250 /1:500@ A3	December 2015

Do not scale off this drawings. All dimensions to be checked on site prior to beginning works. report immediately in writing to project architect if any discrepancies are found between this drawing and the information recorded on site or give elsewhere.

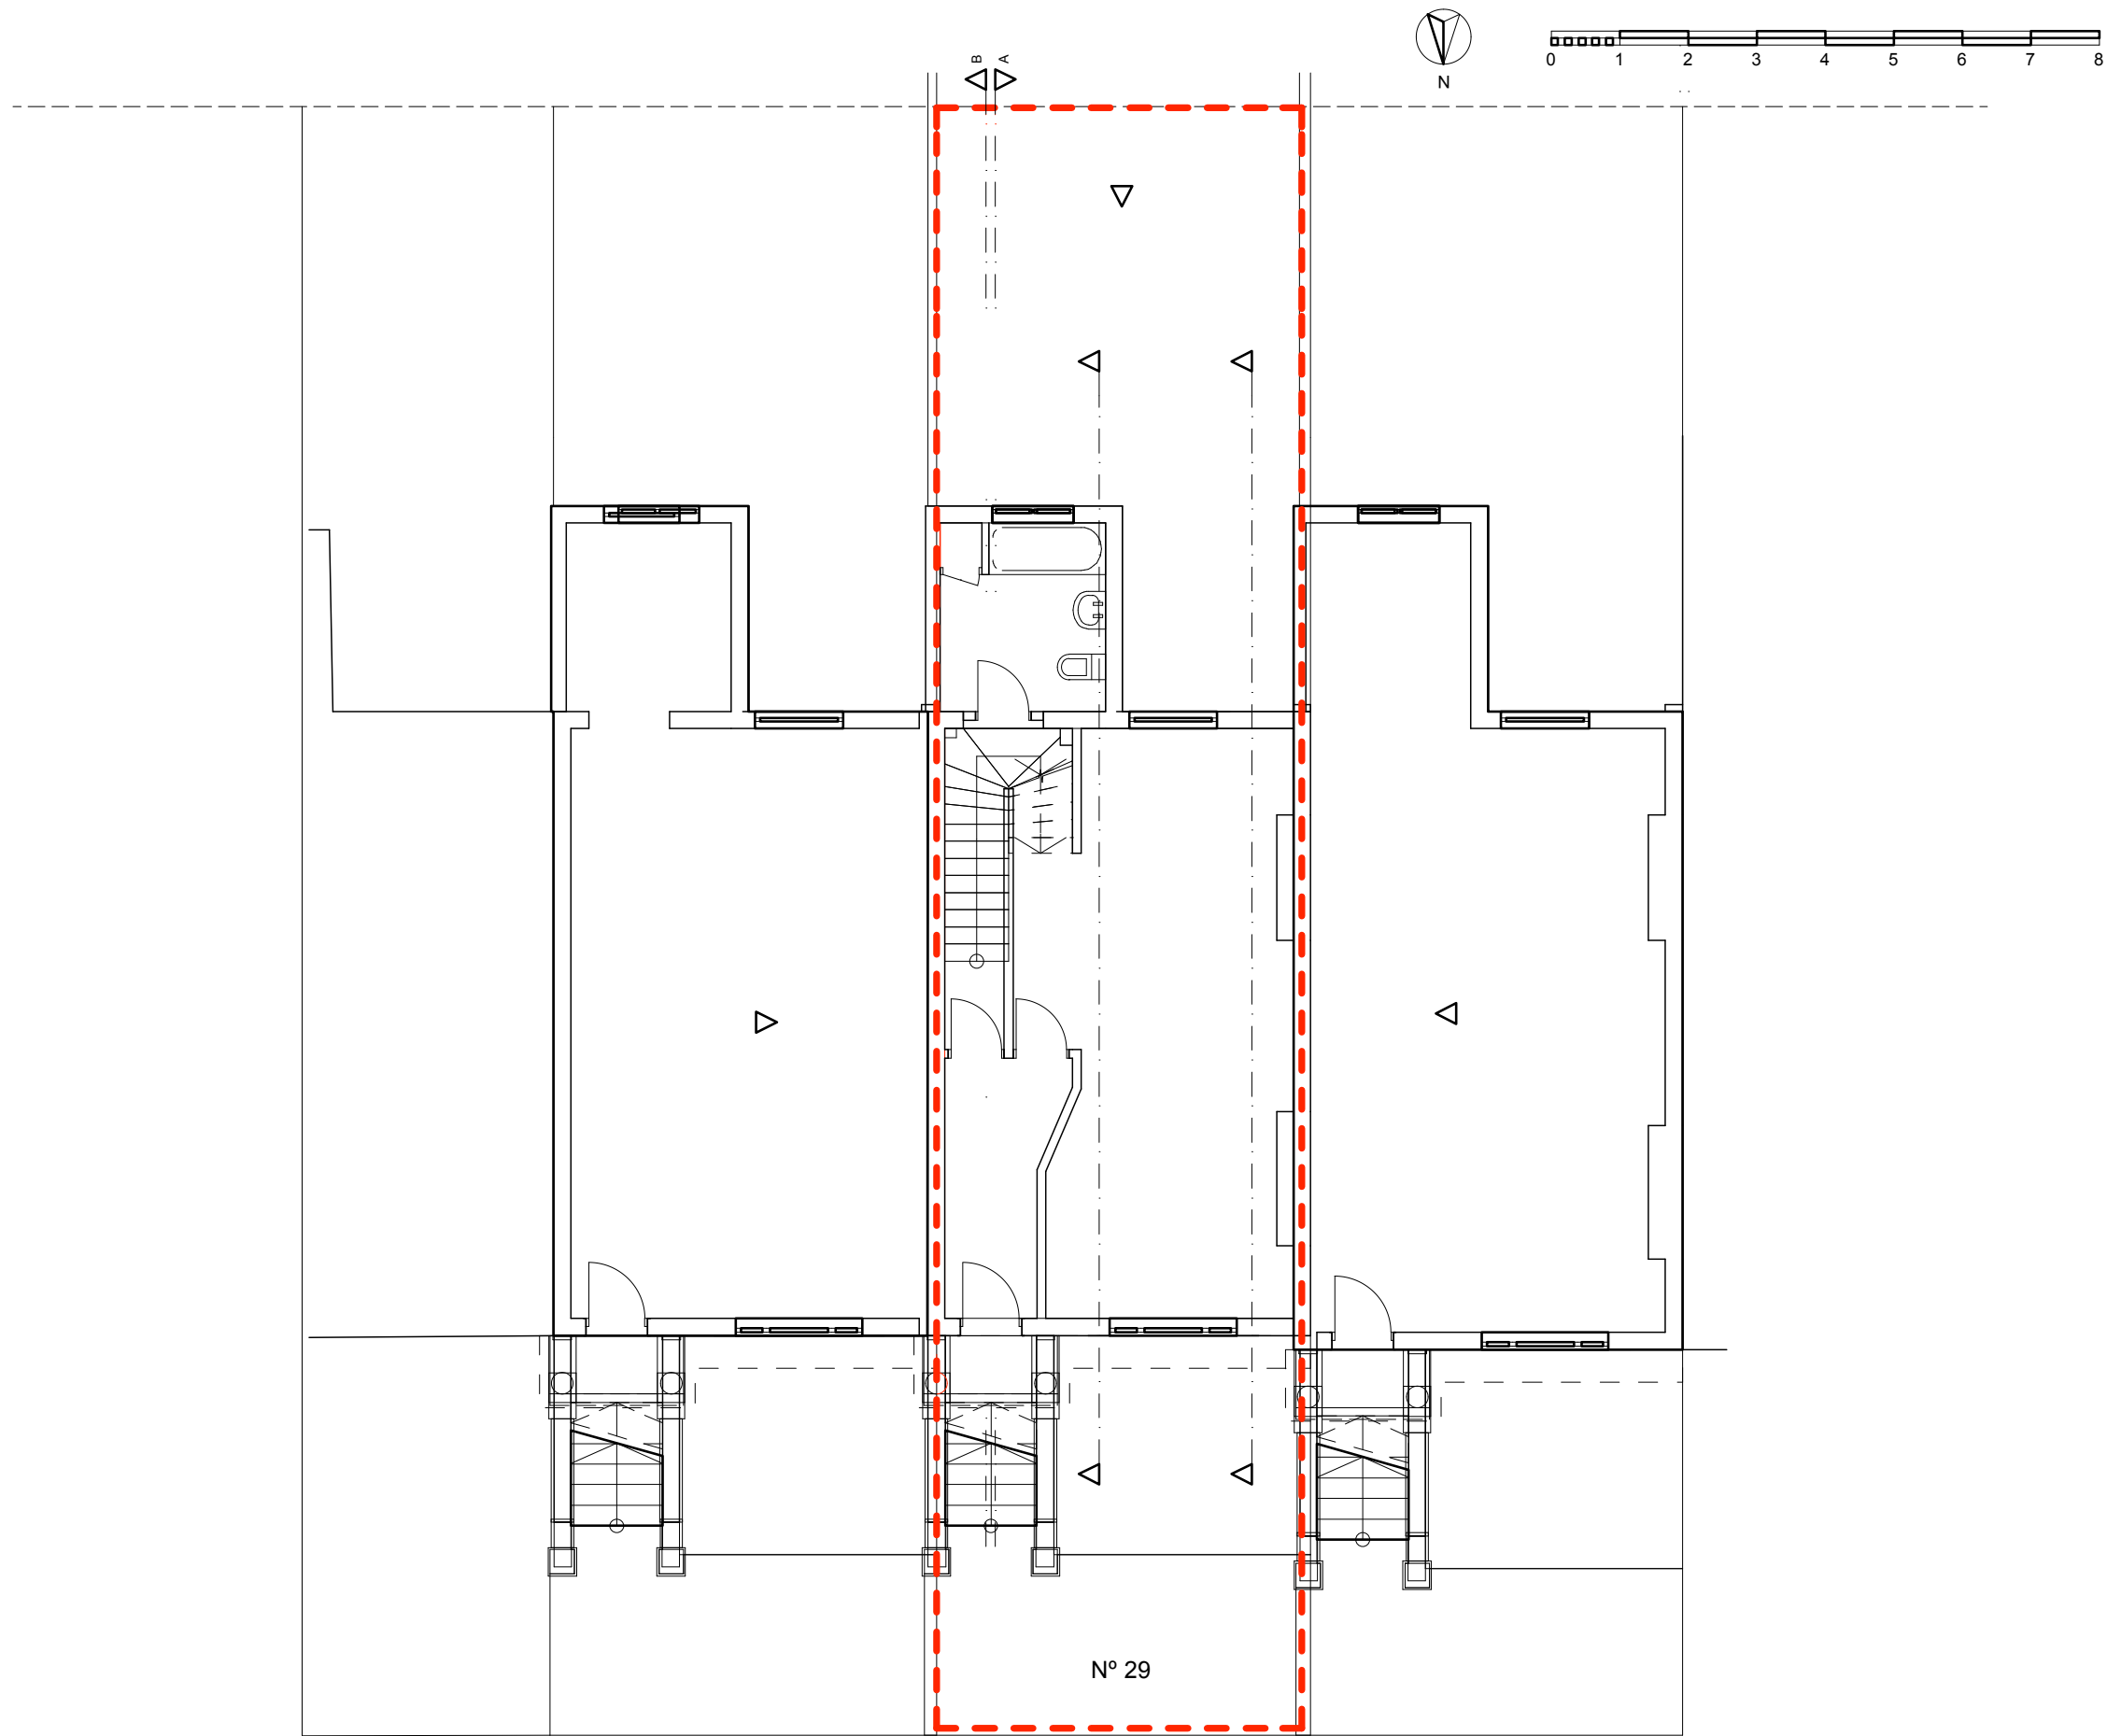

**Existing Ground Floor Plan 1:100**



**AG design**  
 architectural services  
 AG Design Ltd  
 International House, 124  
 Cromwell Road, London,  
 SW7 4ET  
 (+44) 07515651778  
 E: amy@amyguydesign.co.uk

Project  
 29 (b) Gaisford Street, London, NW5 2EB

Title  
 Existing Ground Floor Plan

Drawing No	Revision	Scale	Date
170 / 02		1:100@A3	December 2015

Do not scale off this drawings. All dimensions to be checked on site prior to beginning works. report immediately in writing to project architect if any discrepancies are found between this drawing and the information recorded on site or give elsewhere.

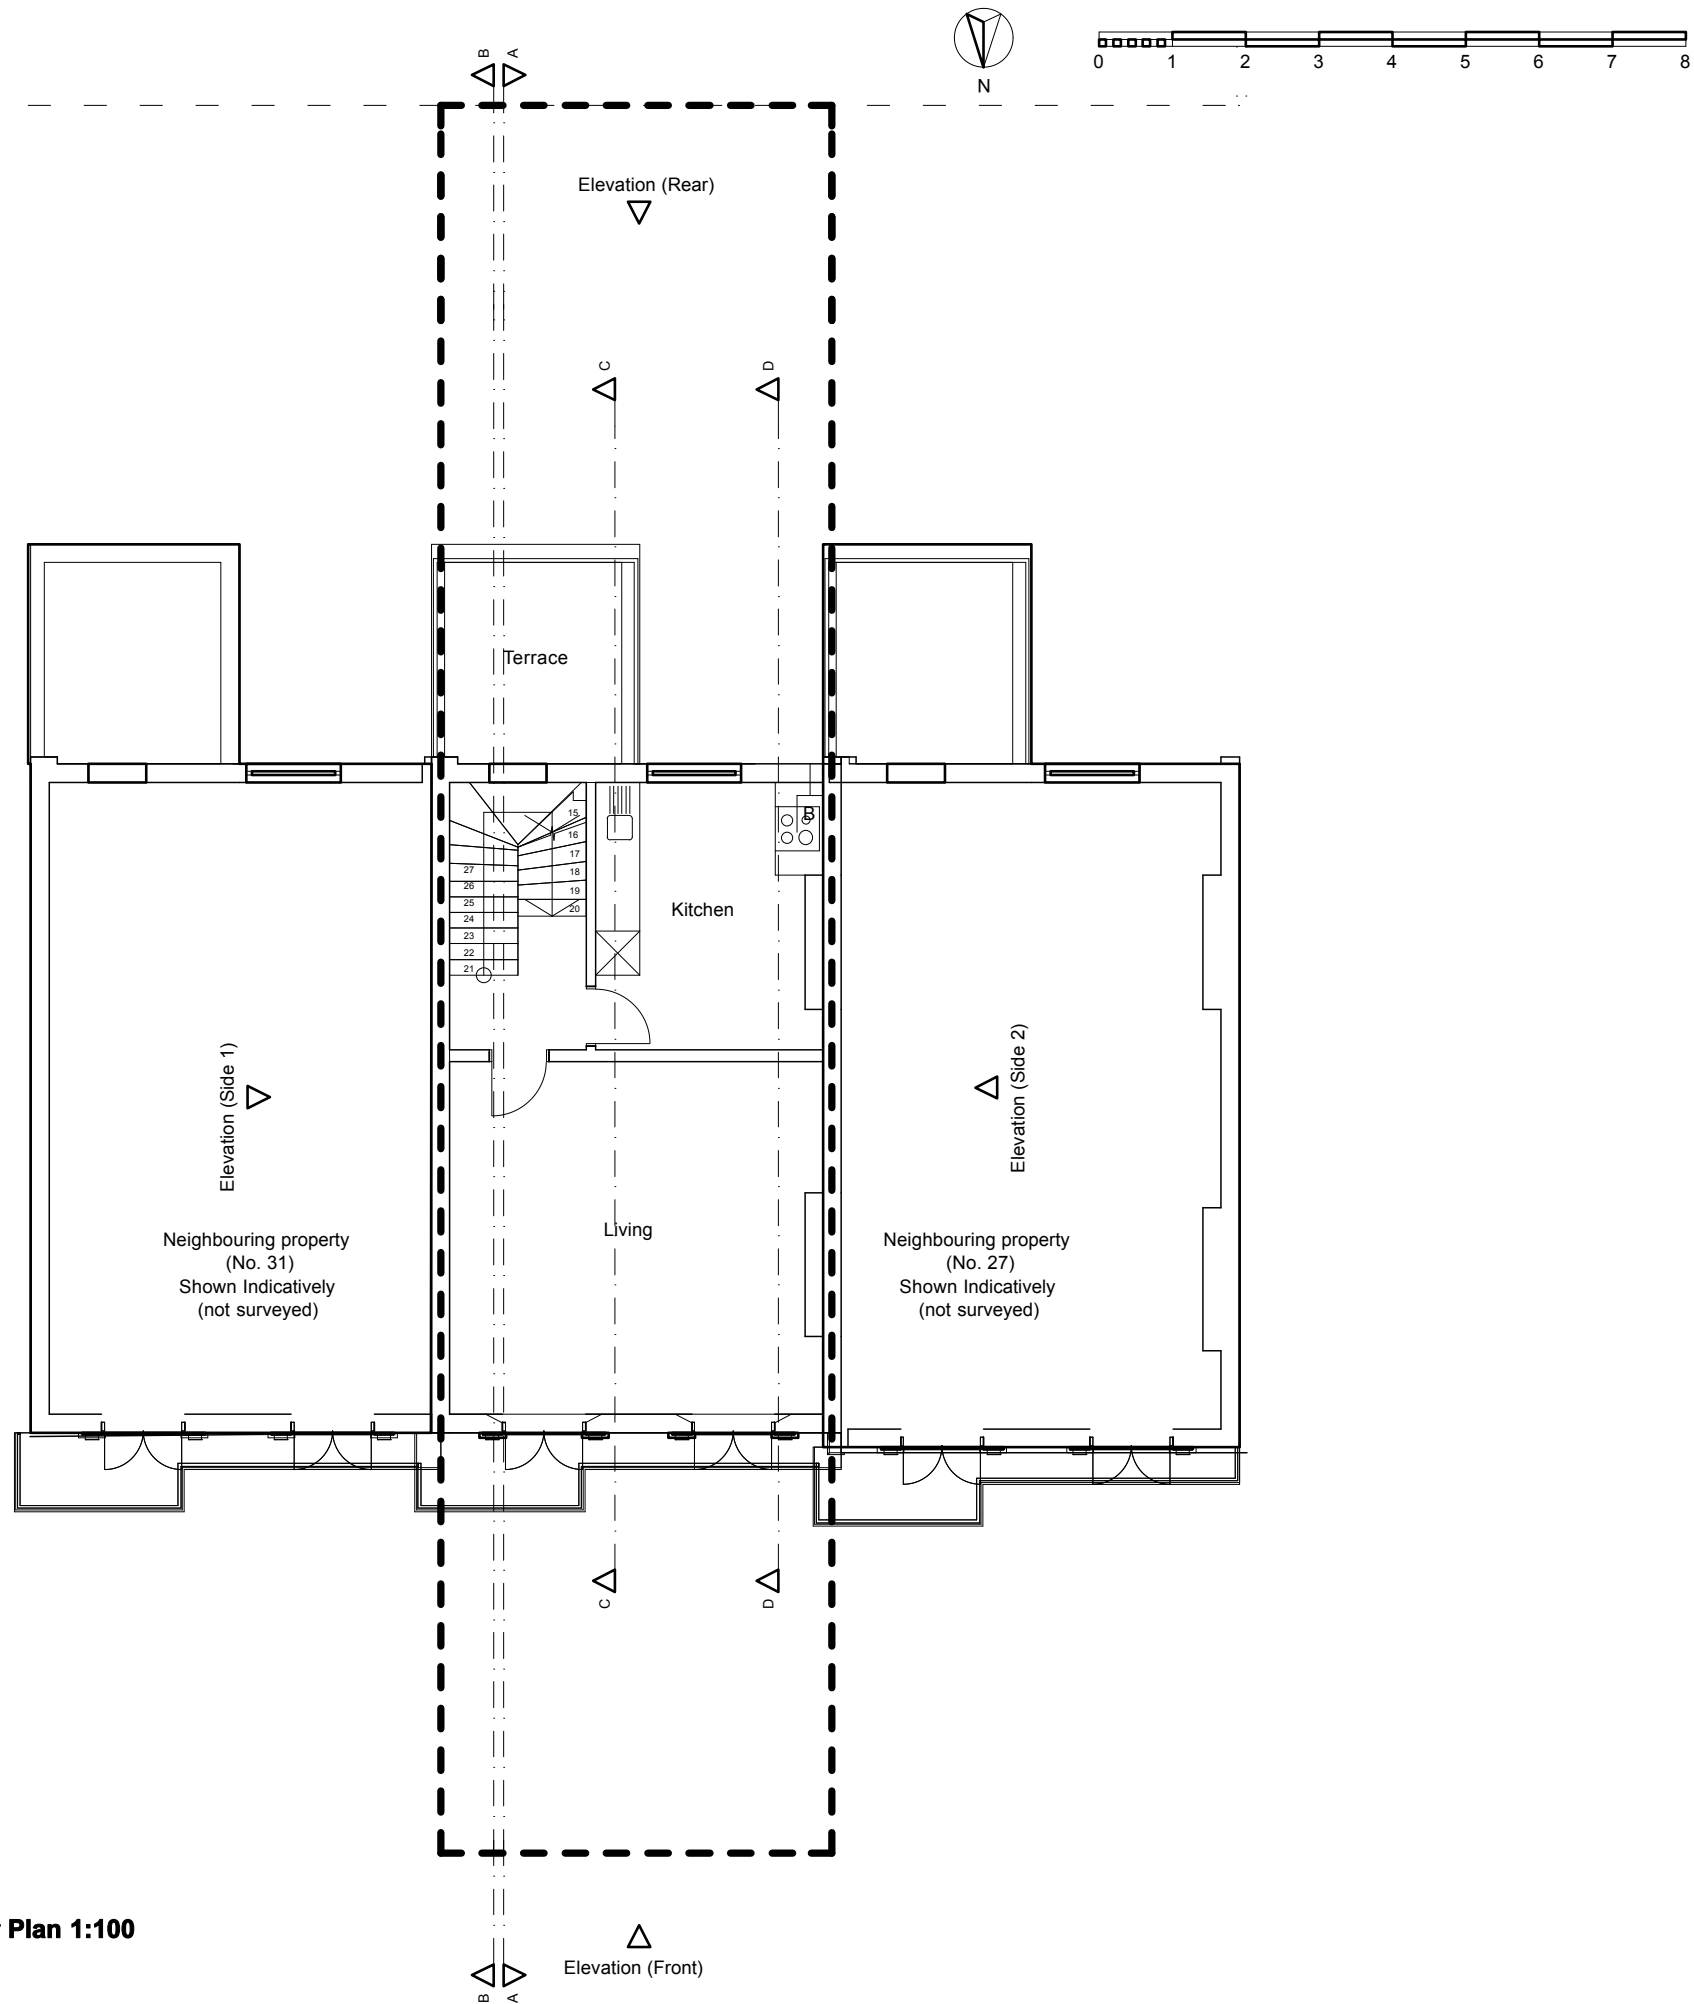

**Existing First Floor Plan 1:100**



**AG design**  
 architectural services  
 AG Design Ltd  
 International House, 124  
 Cromwell Road, London,  
 SW7 4ET  
 (+44) 07515651778  
 E: amy@amyguydesign.co.uk

Project  
 29 (b) Gaisford Street, London, NW5 2EB

Title  
 Existing First Floor Plan

Drawing No	Revision	Scale	Date
170 / 03		1:100@A3	December 2015

Do not scale off this drawings. All dimensions to be checked on site prior to beginning works. report immediately in writing to project architect if any discrepancies are found between this drawing and the information recorded on site or give elsewhere.

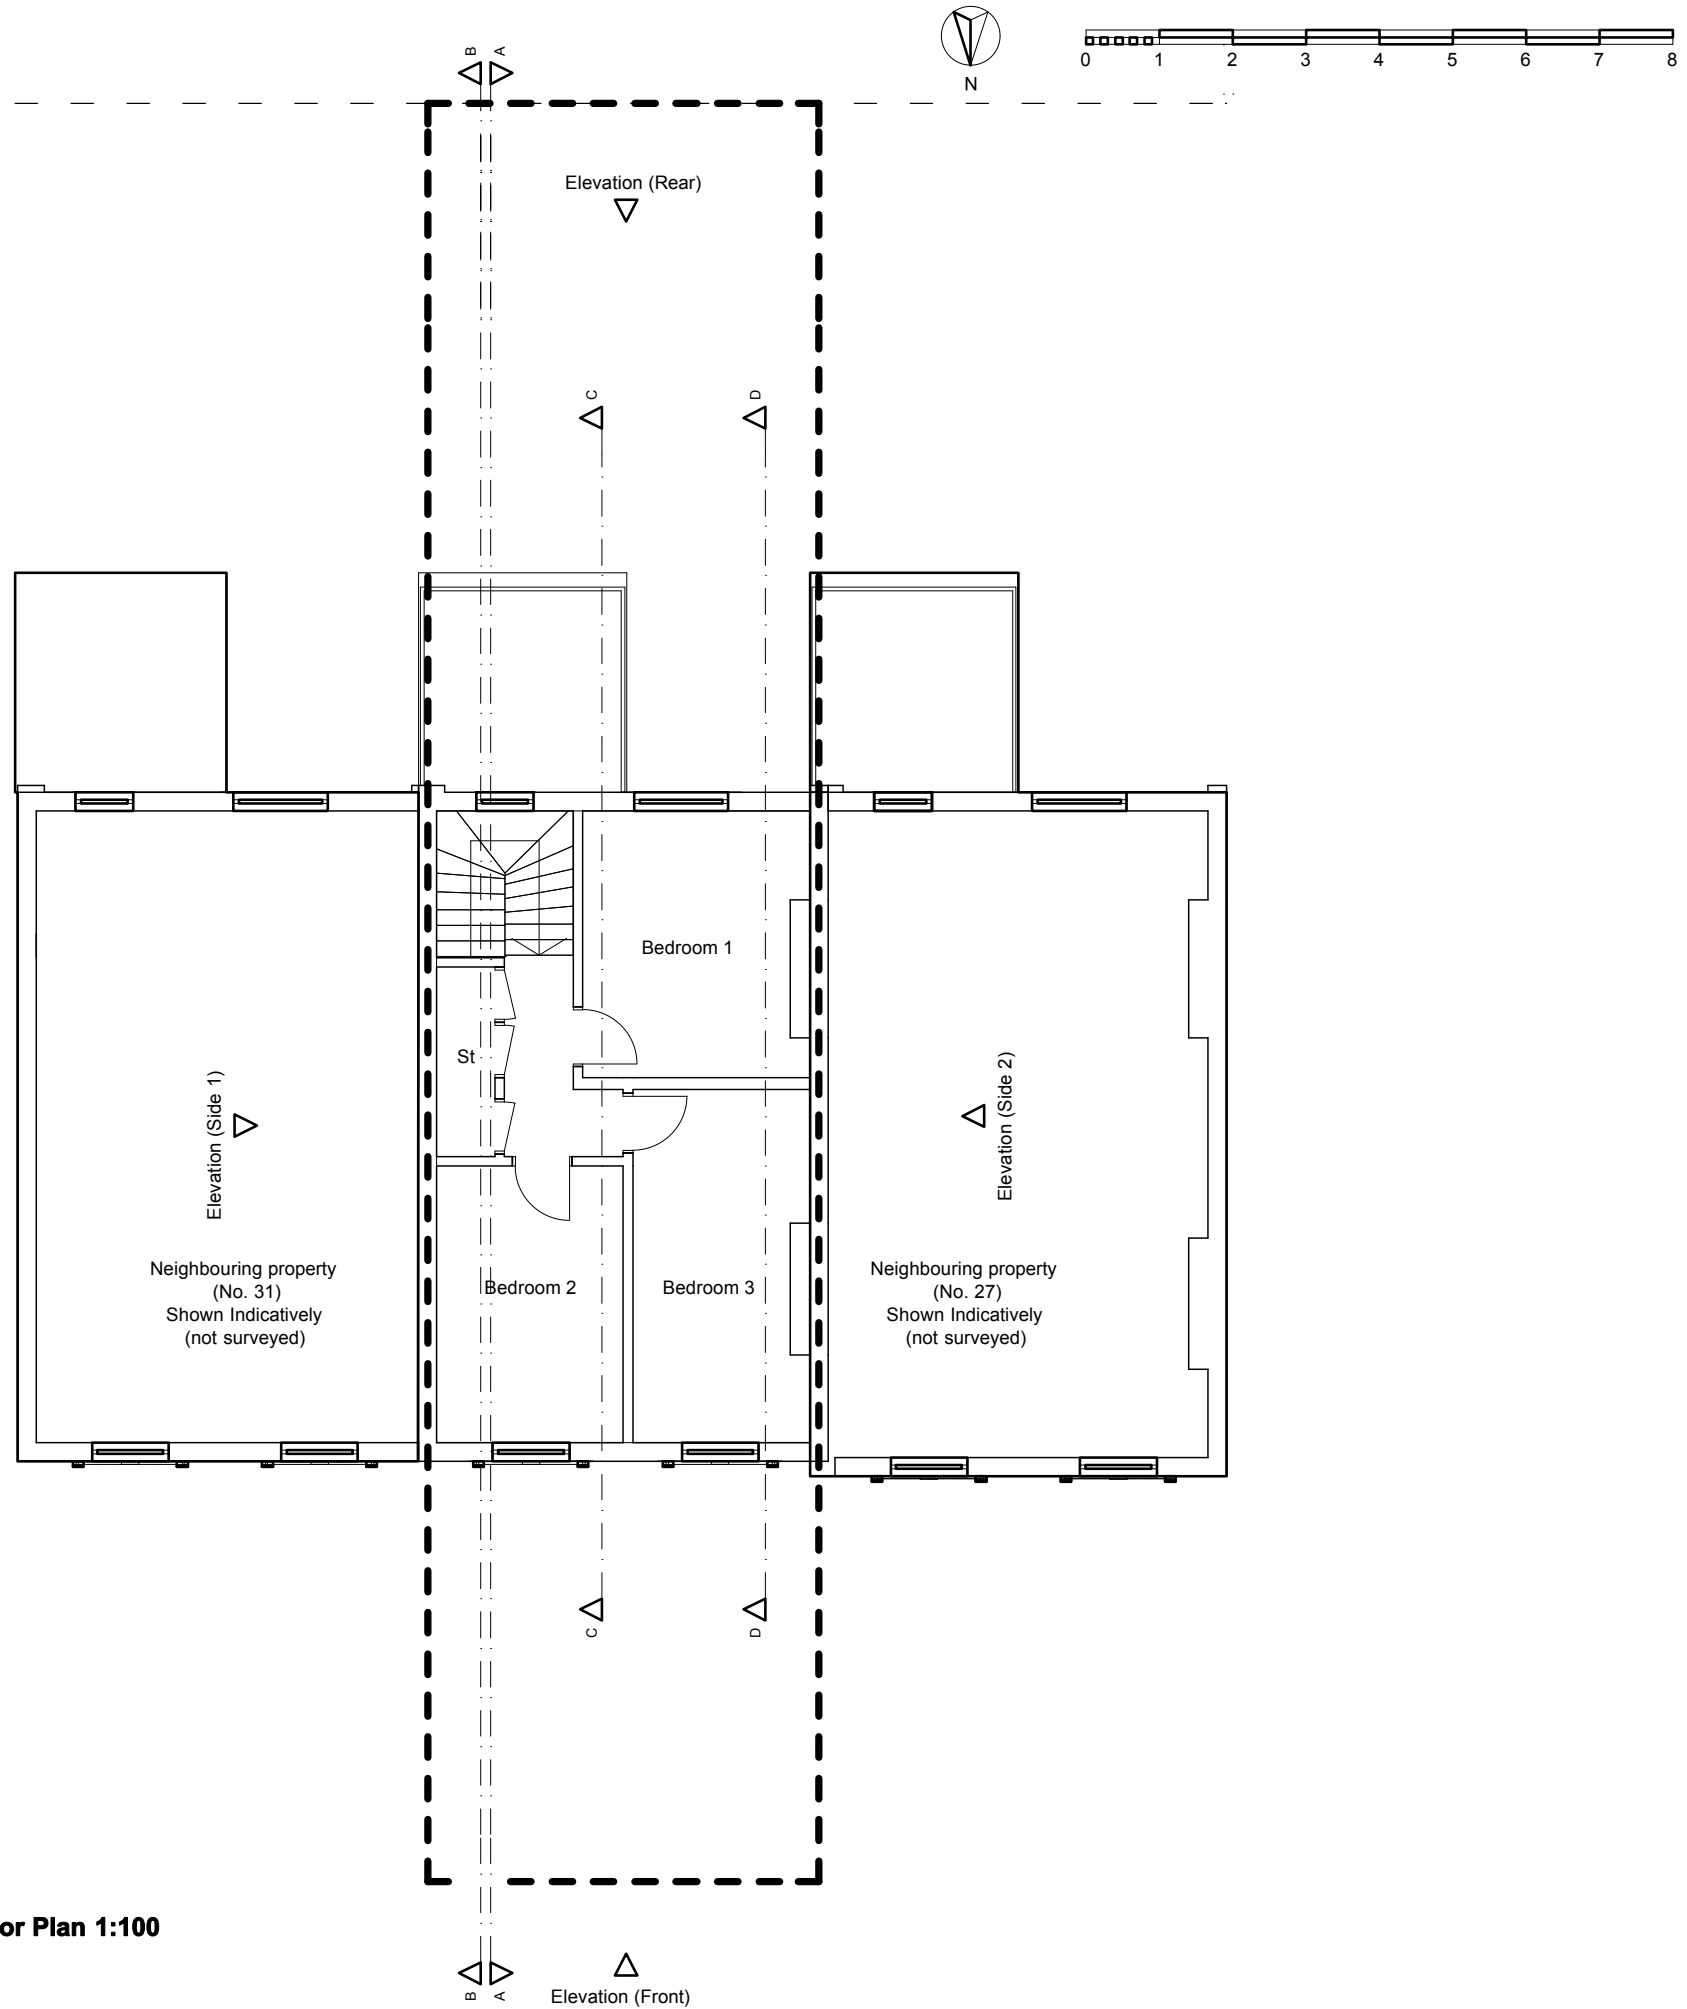

**Existing Second Floor Plan 1:100**




 AG Design Ltd  
 International House, 124  
 Cromwell Road, London,  
 SW7 4ET  
 (+44) 07515651778  
 E: amy@amyguydesign.co.uk

Project  
 29 (b) Gaisford Street, London, NW5 2EB

Title  
 Existing Second Floor Plan

Drawing No	Revision	Scale	Date
170 / 04		1:100@A3	December 2015

Do not scale off this drawings. All dimensions to be checked on site prior to beginning works. report immediately in writing to project architect if any discrepancies are found between this drawing and the information recorded on site or give elsewhere.

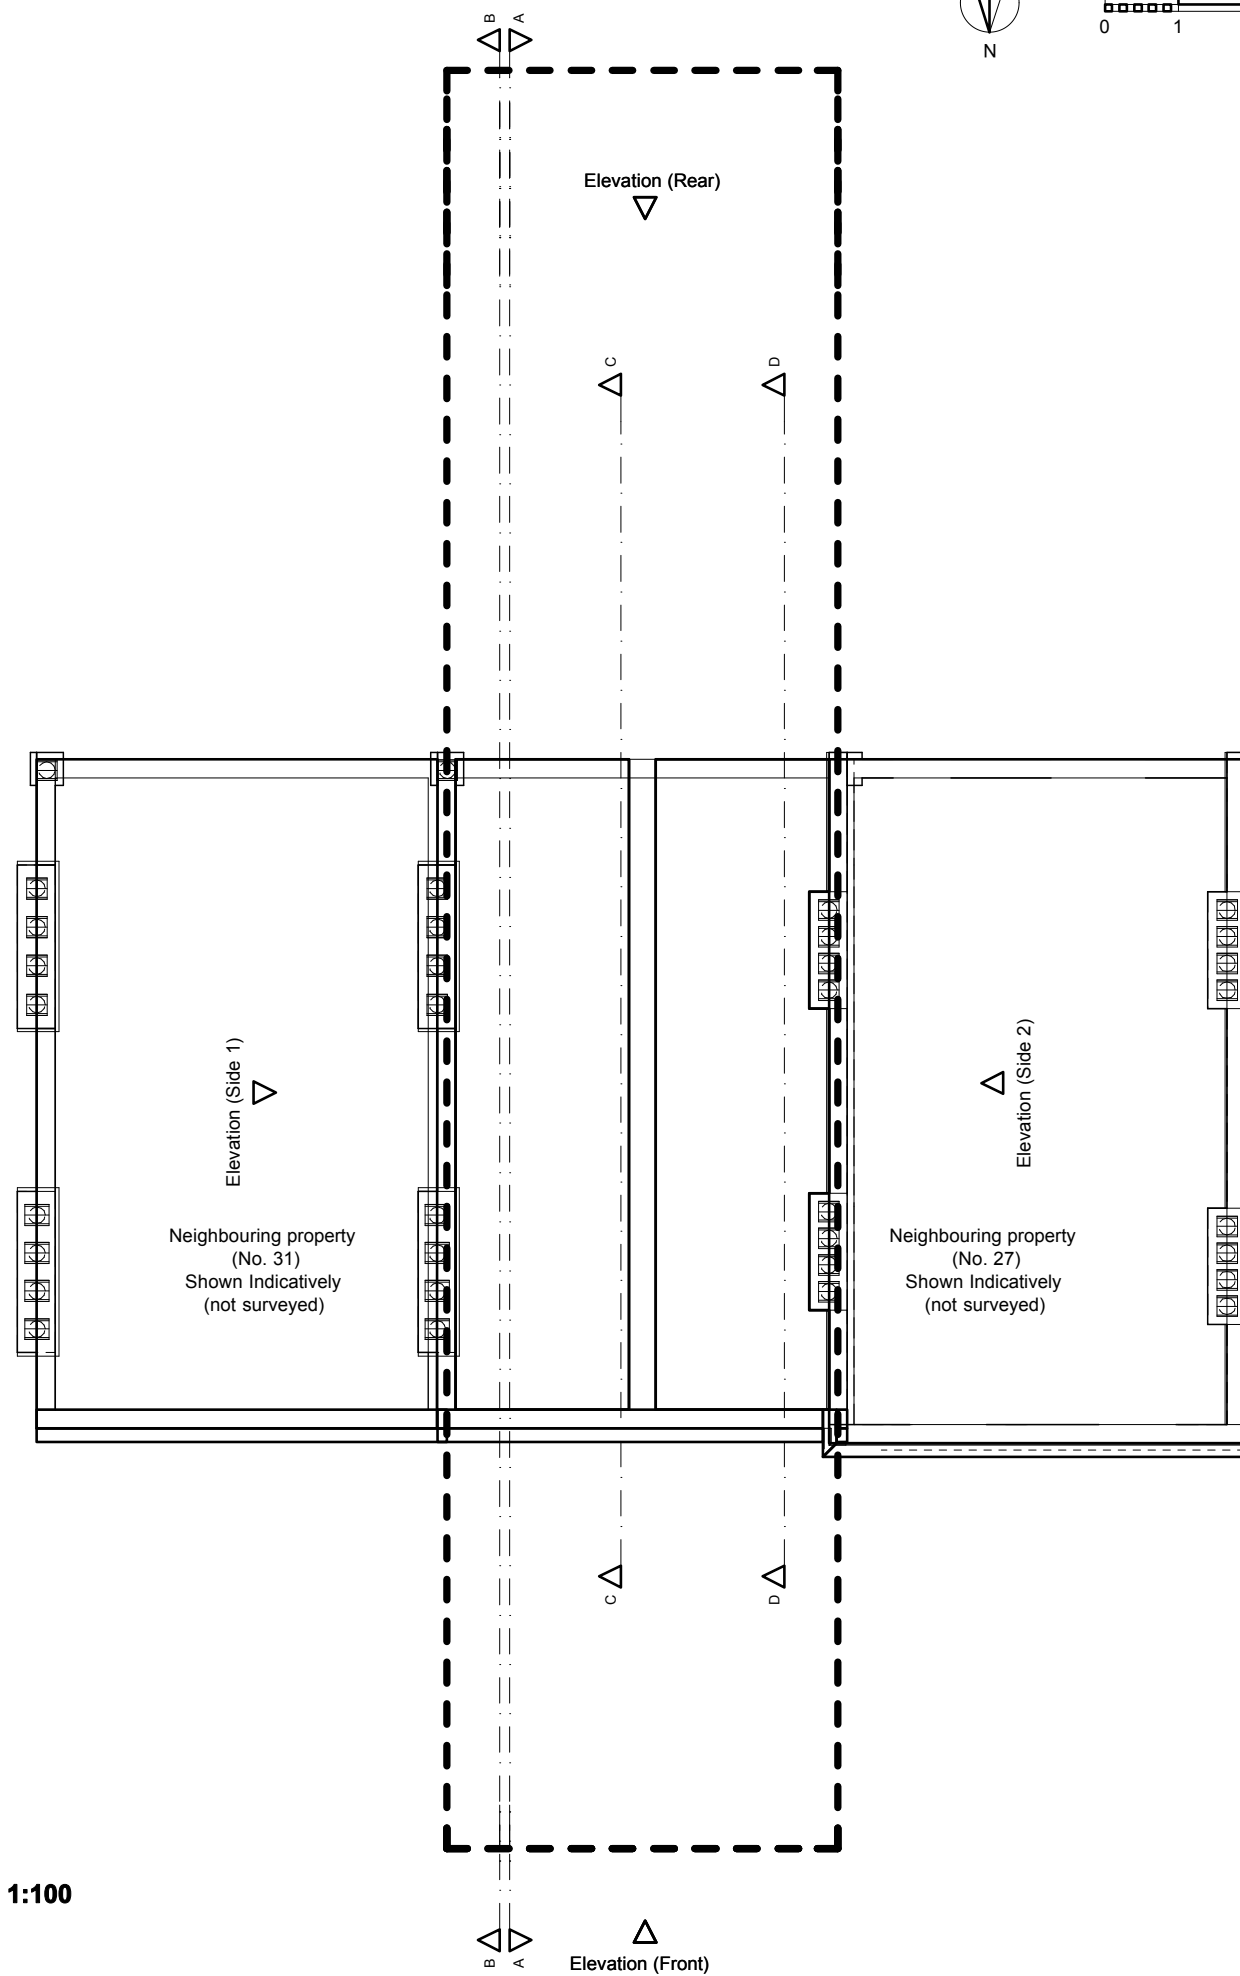 

Existing Roof Plan 1:100





AG Design Ltd  
 International House, 124  
 Cromwell Road, London,  
 SW7 4ET  
 (+44) 07515651778  
 E: amy@amyguydesign.co.uk

Project  
 29 (b) Gaisford Street, London, NW5 2EB

Title  
 Existing Roof Plan

Drawing No	Revision	Scale	Date
170 / 05		1:100@A3	December 2015

Do not scale off this drawings. All dimensions to be checked on site prior to beginning works. report immediately in writing to project architect if any discrepancies are found between this drawing and the information recorded on site or give elsewhere.

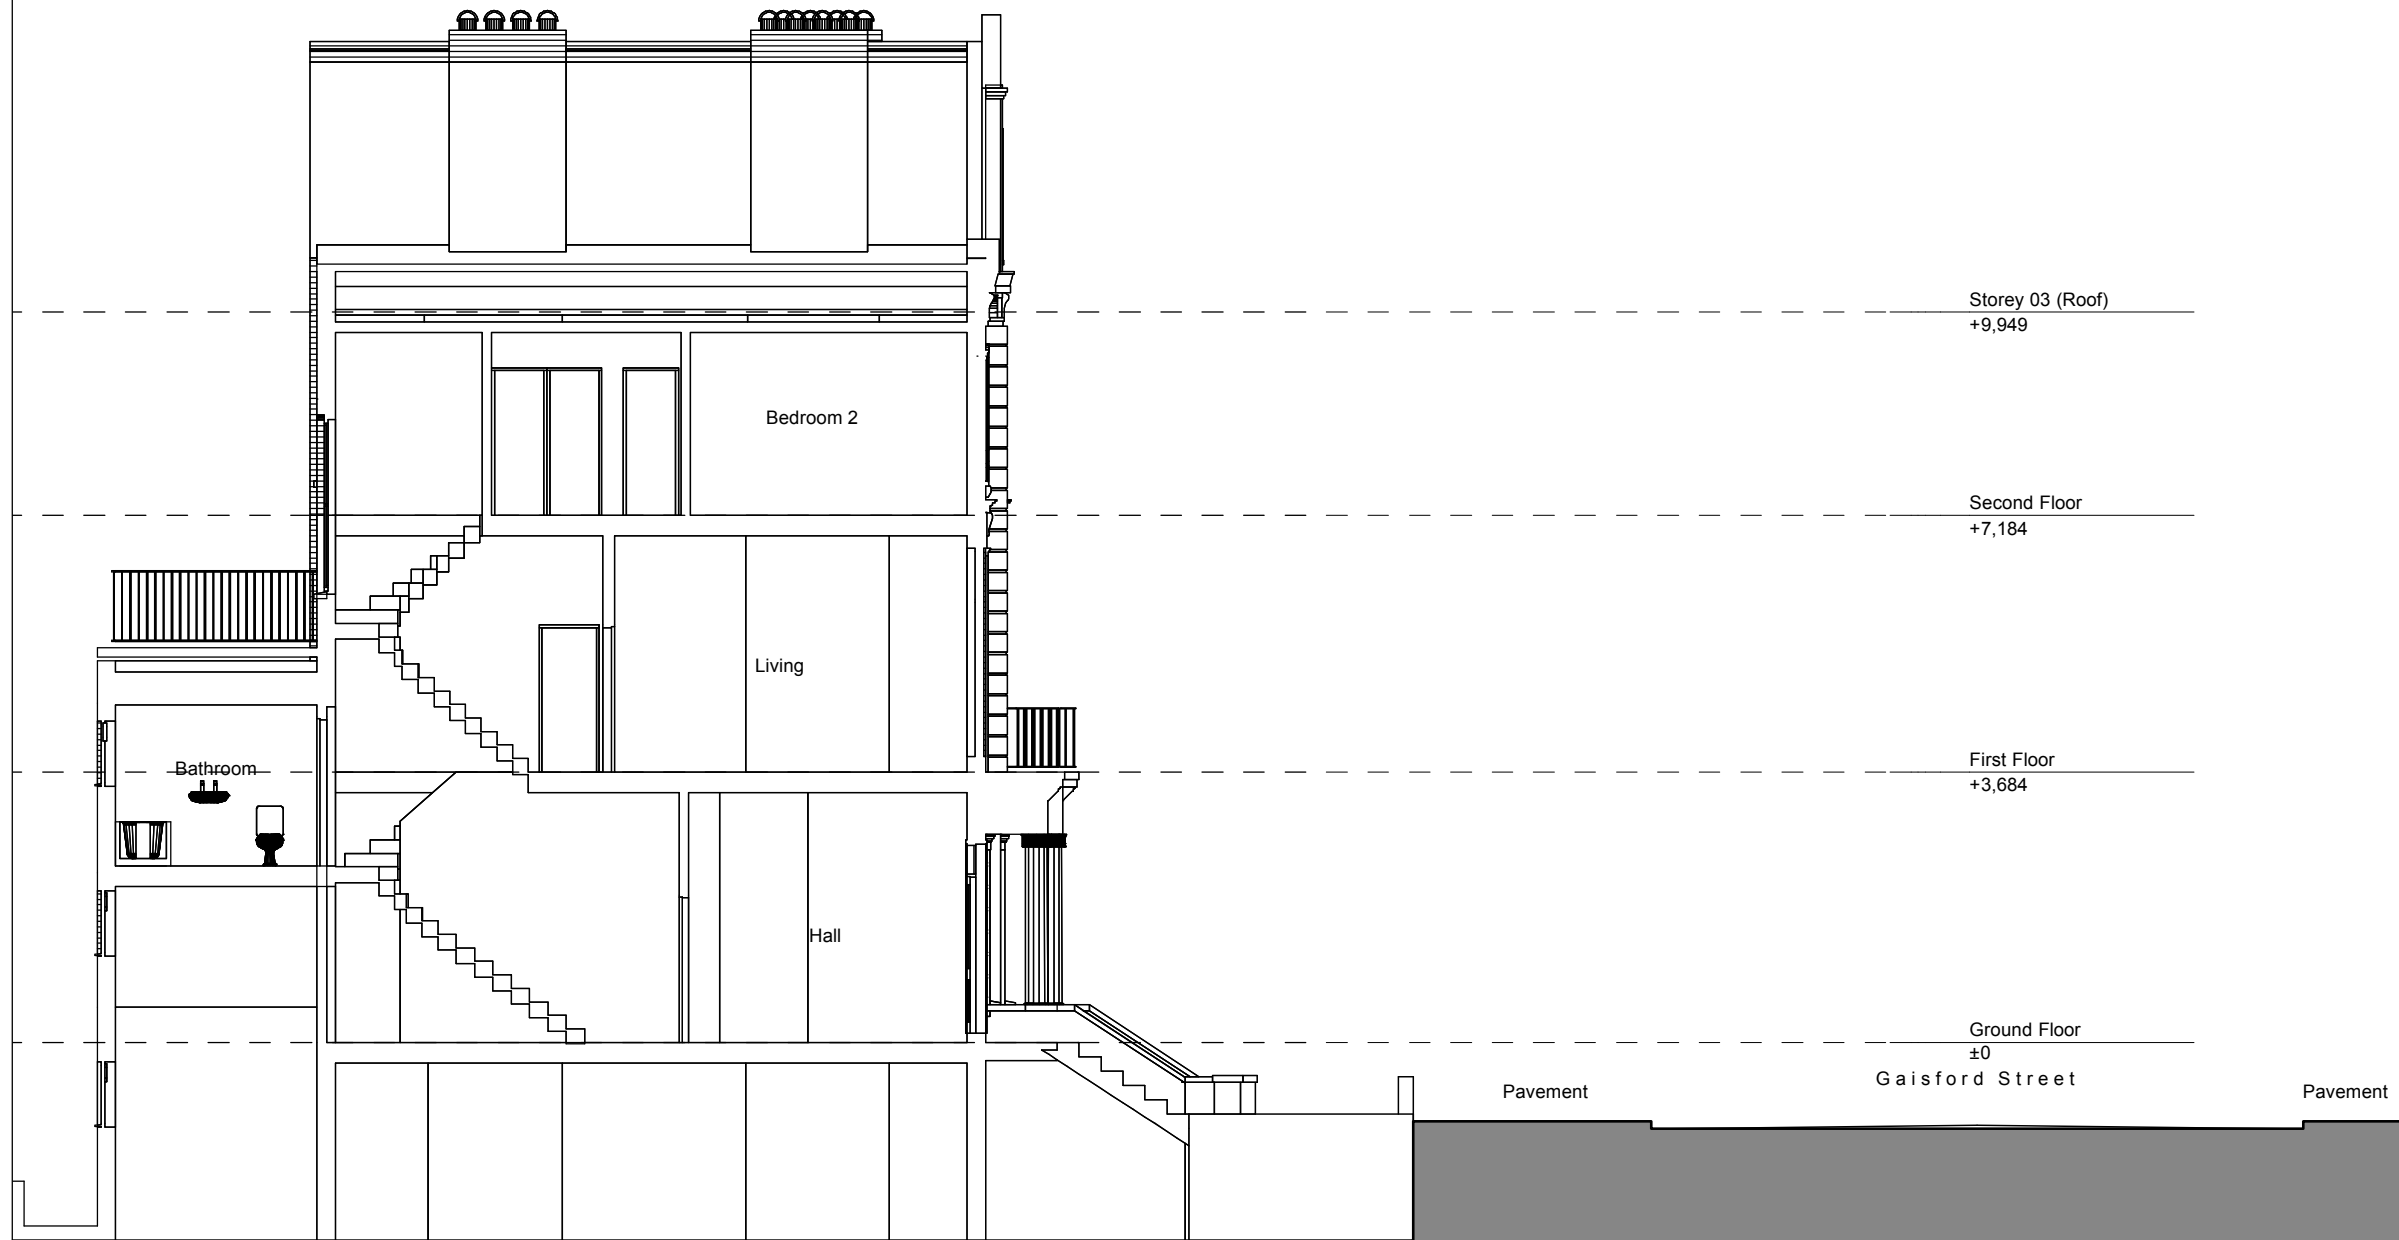 

**Existing Section AA 1:100**


 AG Design Ltd  
 International House, 124  
 Cromwell Road, London,  
 SW7 4ET  
 (+44) 07515651778  
 E: amy@amyguydesign.co.uk

Project  
 29 (b) Gaisford Street, London, NW5 2EB

Title  
 Existing Section

Drawing No	Revision	Scale	Date
170 / 06		1:100@A3	December 2015

Do not scale off this drawings. All dimensions to be checked on site prior to beginning works. report immediately in writing to project architect if any discrepancies are found between this drawing and the information recorded on site or give elsewhere.



N° 29



Existing Front Elevation 1:100


AG Design Ltd  
 International House, 124  
 Cromwell Road, London,  
 SW7 4ET  
 (+44) 07515651778  
 E: amy@amyguydesign.co.uk

Project  
 29 (b) Gaisford Street, London, NW5 2EB

Title  
 Existing Front Elevation

Drawing No	Revision	Scale	Date
170 / 07		1:100@A3	December 2015

Do not scale off this drawings. All dimensions to be checked on site prior to beginning works. report immediately in writing to project architect if any discrepancies are found between this drawing and the information recorded on site or give elsewhere.

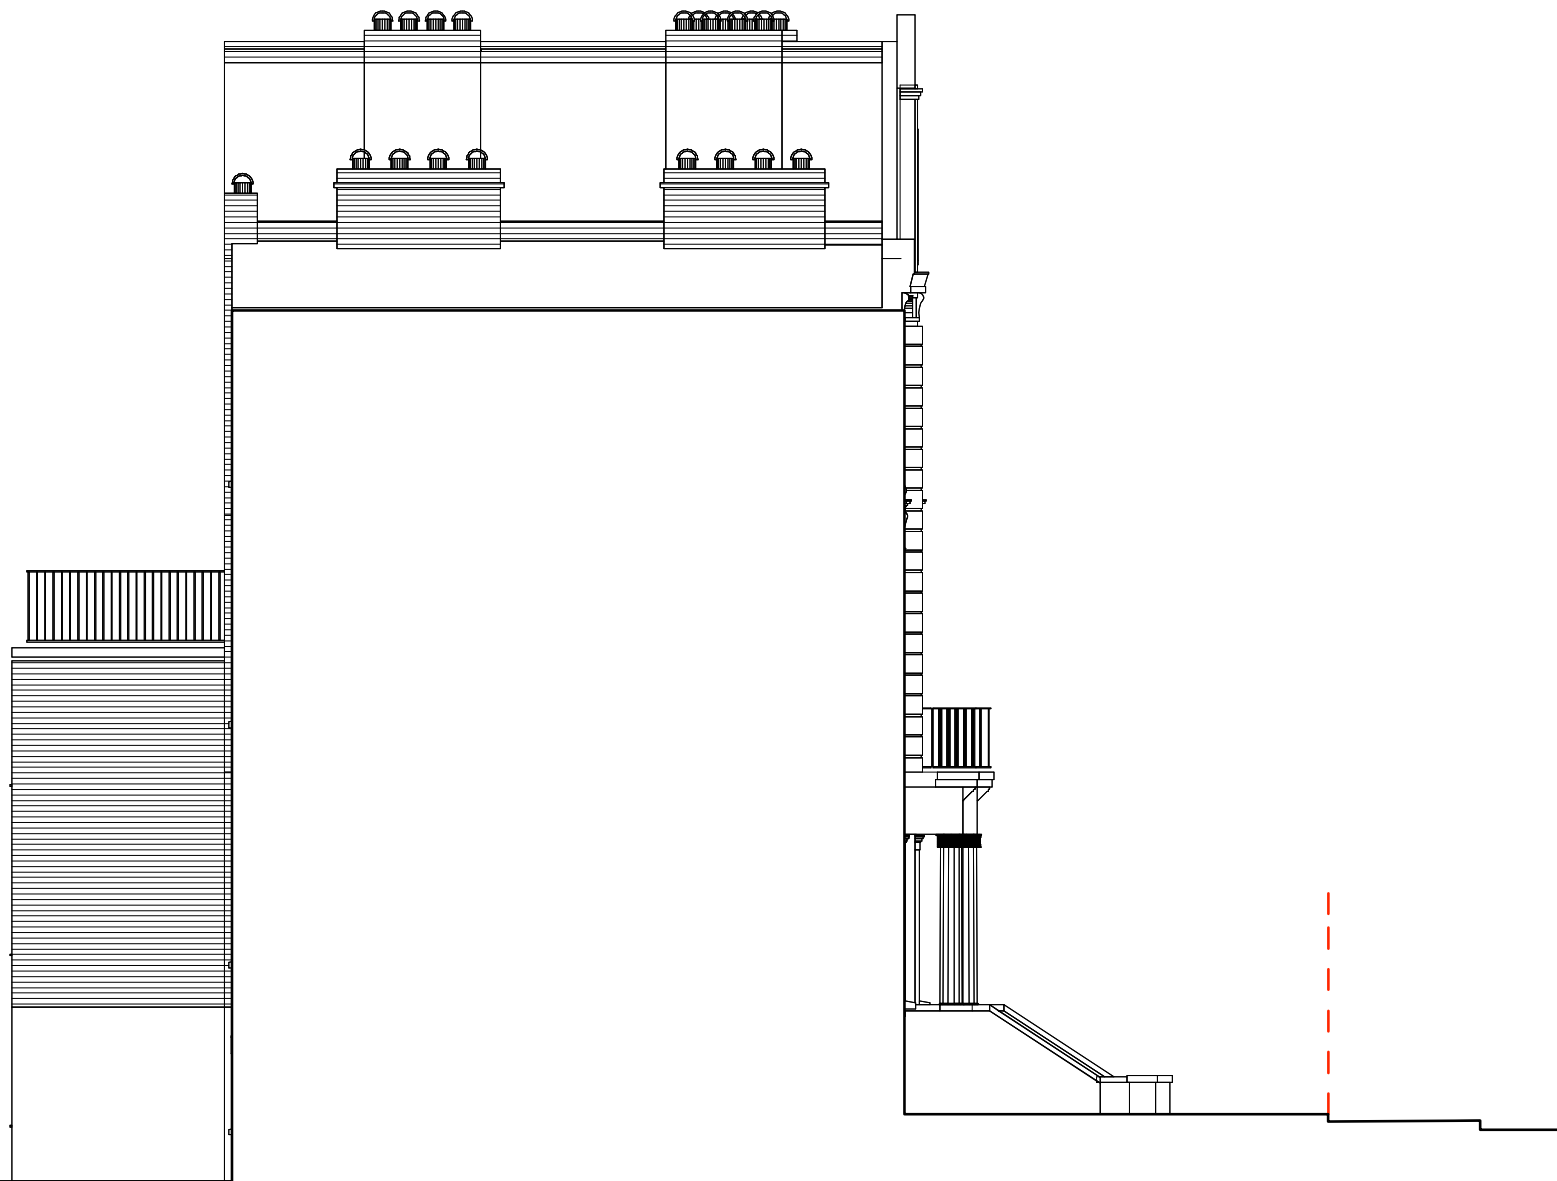

**Existing Side 1 Elevation 1:100**


**AG design**  
 architectural services  
 AG Design Ltd  
 International House, 124  
 Cromwell Road, London,  
 SW7 4ET  
 (+44) 07515651778  
 E: amy@amyguydesign.co.uk


Project  
 29 (b) Gaisford Street, London, NW5 2EB

Title  
 Existing Side 1 Elevation


Drawing No	Revision	Scale	Date
170 / 08		1:100@A3	December 2015

Do not scale off this drawings. All dimensions to be checked on site prior to beginning works. report immediately in writing to project architect if any discrepancies are found between this drawing and the information recorded on site or give elsewhere.



 

N° 29

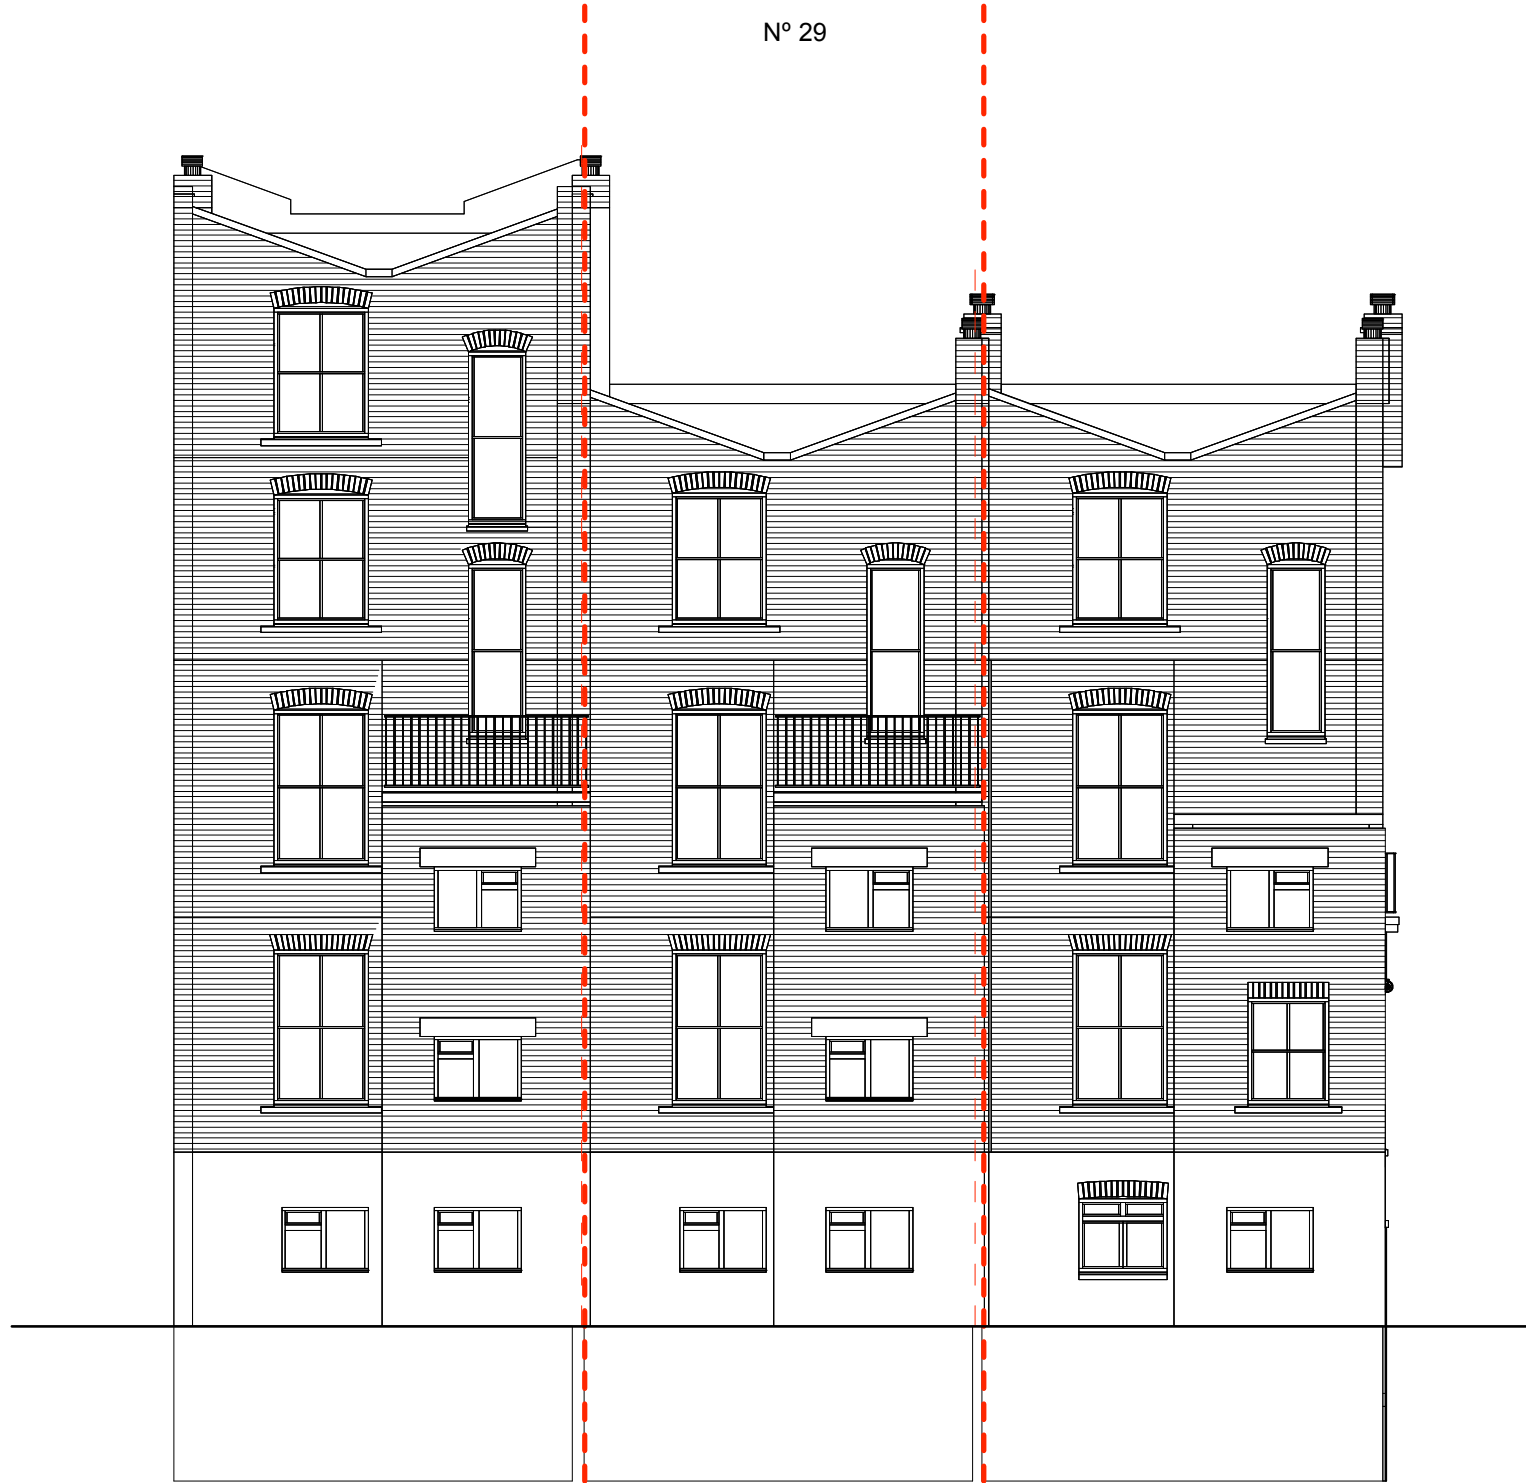

Existing Rear Elevation 1:100



AG Design Ltd  
 International House, 124  
 Cromwell Road, London,  
 SW7 4ET  
 (+44) 07515651778  
 E: amy@amyguydesign.co.uk

Project  
 29 (b) Gaisford Street, London, NW5 2EB

Title  
 Existing Rear Elevation

Drawing No	Revision	Scale	Date
170 / 09		1:100@A3	December 2015

Do not scale off this drawings. All dimensions to be checked on site prior to beginning works. report immediately in writing to project architect if any discrepancies are found between this drawing and the information recorded on site or give elsewhere.

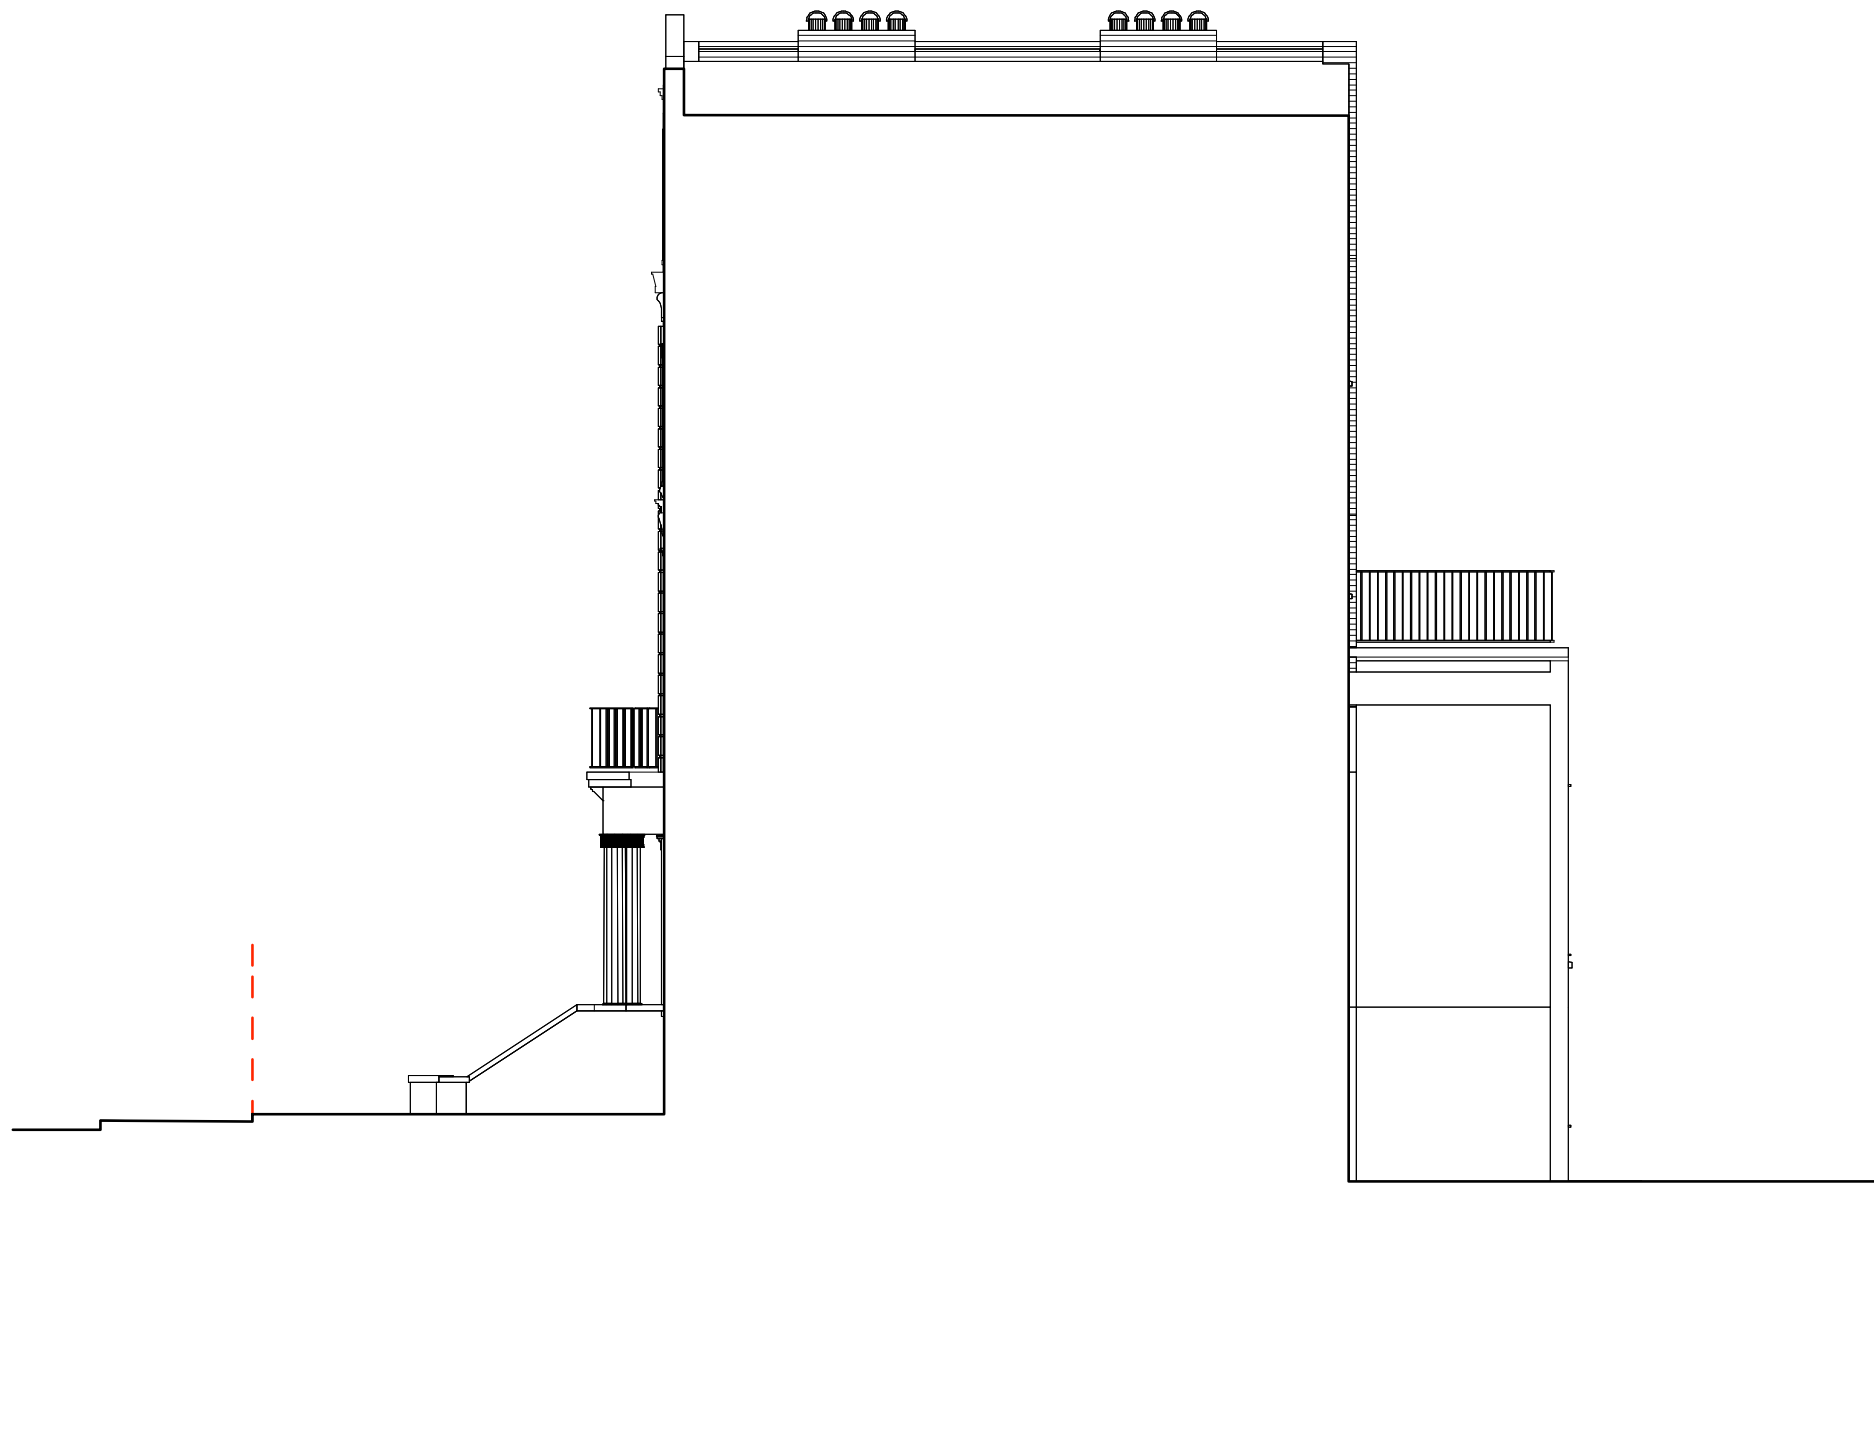 

**Existing Side 2 Elevation 1:100**



**AG design**  
 architectural services  
 AG Design Ltd  
 International House, 124  
 Cromwell Road, London,  
 SW7 4ET  
 (+44) 07515651778  
 E: amy@amyguydesign.co.uk

Project  
 29 (b) Gaisford Street, London, NW5 2EB

Title  
 Existing Side 2 Elevation

Drawing No	Revision	Scale	Date
170 / 10		1:100@A3	December 2015

Do not scale off this drawings. All dimensions to be checked on site prior to beginning works. report immediately in writing to project architect if any discrepancies are found between this drawing and the information recorded on site or give elsewhere.

 

**AG design**  
architectural services  
AG Design Ltd  
International House, 124  
Cromwell Road, London,  
SW7 4ET  
(+44) 07515651778  
E: amy@amyguydesign.co.uk

Project  
29 (b) Gaisford Street, London, NW5 2EB

Title  
Existing Front & Side Axonometric

Drawing No	Revision	Scale	Date
170 / 11		1:100@A3	December 2015

Do not scale off this drawings. All dimensions to be checked on site prior to beginning works. report immediately in writing to project architect if any discrepancies are found between this drawing and the information recorded on site or give elsewhere.





**AG design**  
architectural services  
AG Design Ltd  
International House, 124  
Cromwell Road, London,  
SW7 4ET  
(+44) 07515651778  
E: amy@amyguydesign.co.uk

Project  
29 (b) Gaisford Street, London, NW5 2EB


Title  
Existing Rear & Side Axonometric

Drawing No	Revision	Scale	Date
170 / 12		1:100@A3	December 2015


Do not scale off this drawings. All dimensions to be checked on site prior to beginning works. report immediately in writing to project architect if any discrepancies are found between this drawing and the information recorded on site or give elsewhere.

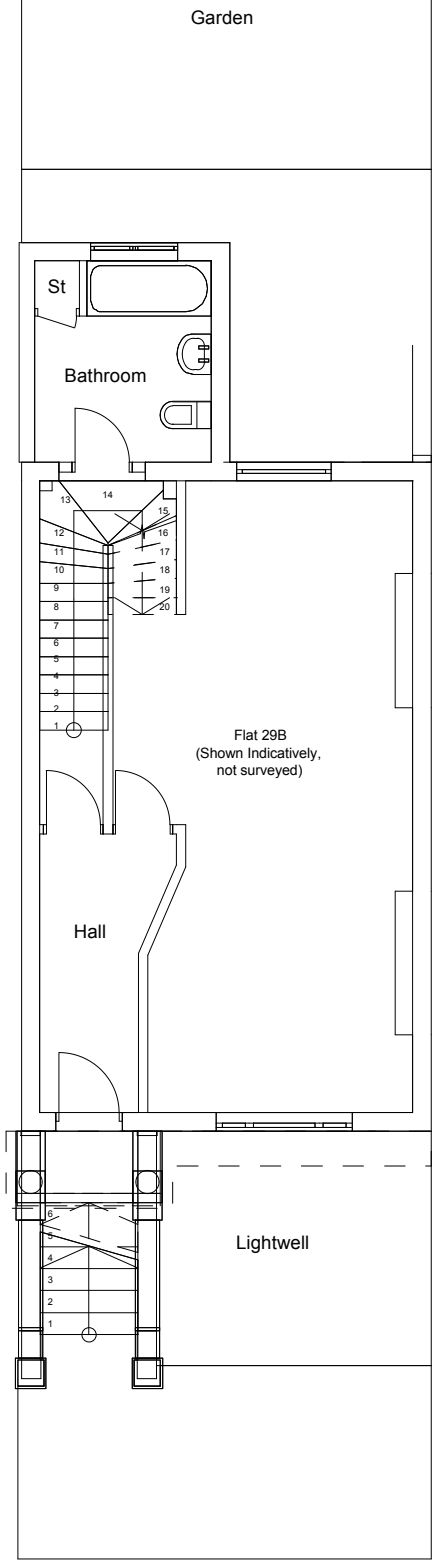 


**Proposed Ground Floor Plan**

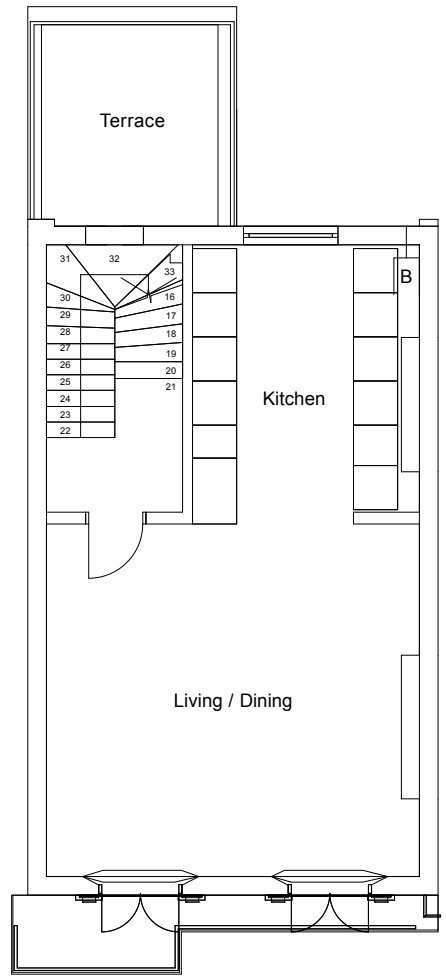

**Proposed First Floor Plan**

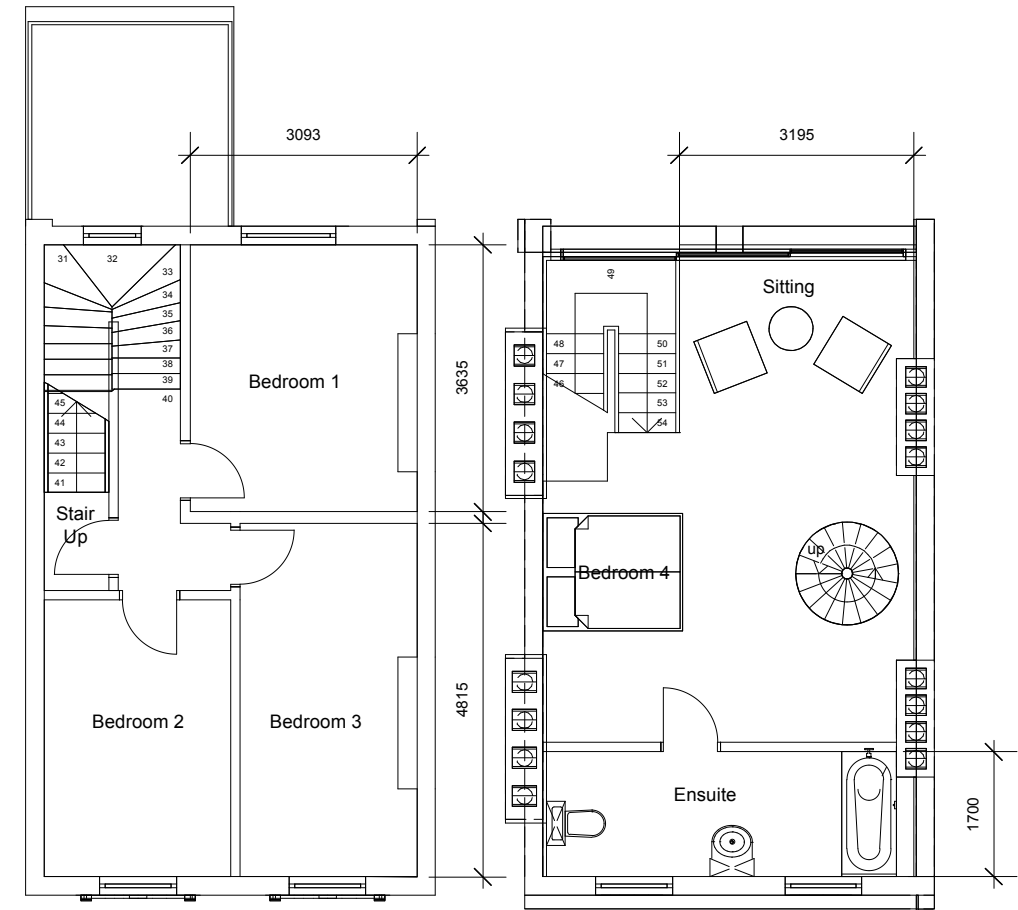

**Proposed Second Floor Plan**

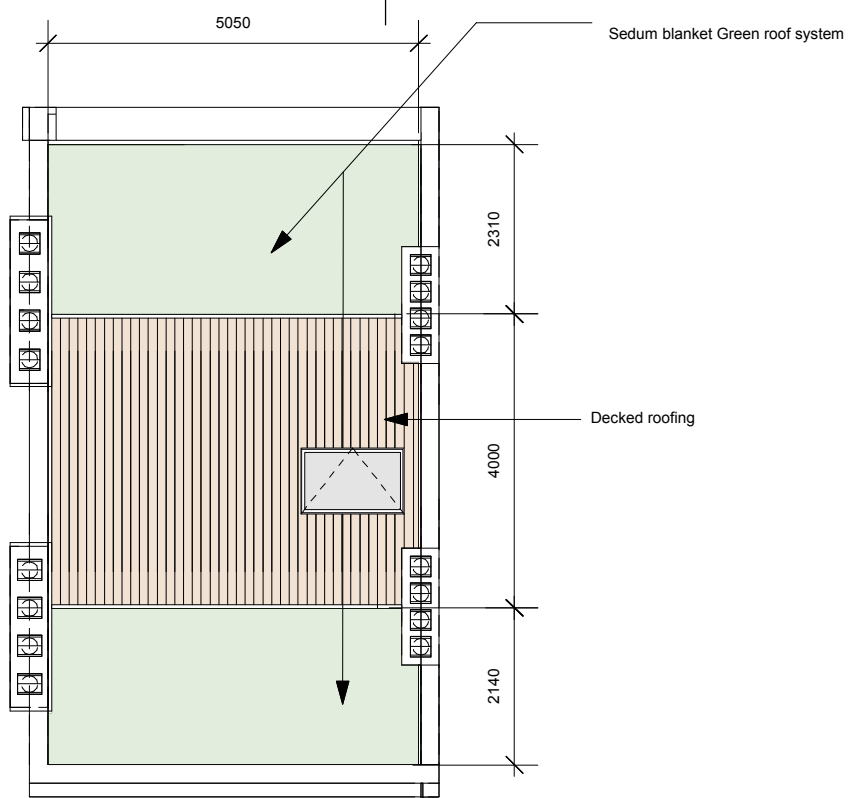

**Proposed Roof Plan**


**AG design**  
 architectural services  
 AG Design Ltd  
 International House, 124  
 Cromwell Road, London,  
 SW7 4ET  
 (+44) 07515651778  
 E: amy@amyguydesign.co.uk

Project  
 29 (b) Gaisford Street, London, NW5 2EB

Title  
 Proposed Floor Plans

Drawing No	Revision	Scale	Date
170 / 13		1:100@A3	December 2015

Do not scale off this drawings. All dimensions to be checked on site prior to beginning works. report immediately in writing to project architect if any discrepancies are found between this drawing and the information recorded on site or give elsewhere.

 

**Proposed Front Elevation 1:100**



**Proposed Rear Elevation 1:100**



 AG Design Ltd  
 International House, 124  
 Cromwell Road, London,  
 SW7 4ET  
 (+44) 07515651778  
 E: amy@amyguydesign.co.uk

Project  
 29 (b) Gaisford Street, London, NW5 2EB

Title  
 Proposed Front & Rear Elevations

Drawing No	Revision	Scale	Date
170 / 14		1:100@A3	December 2015

Do not scale off this drawings. All dimensions to be checked on site prior to beginning works. report immediately in writing to project architect if any discrepancies are found between this drawing and the information recorded on site or give elsewhere.

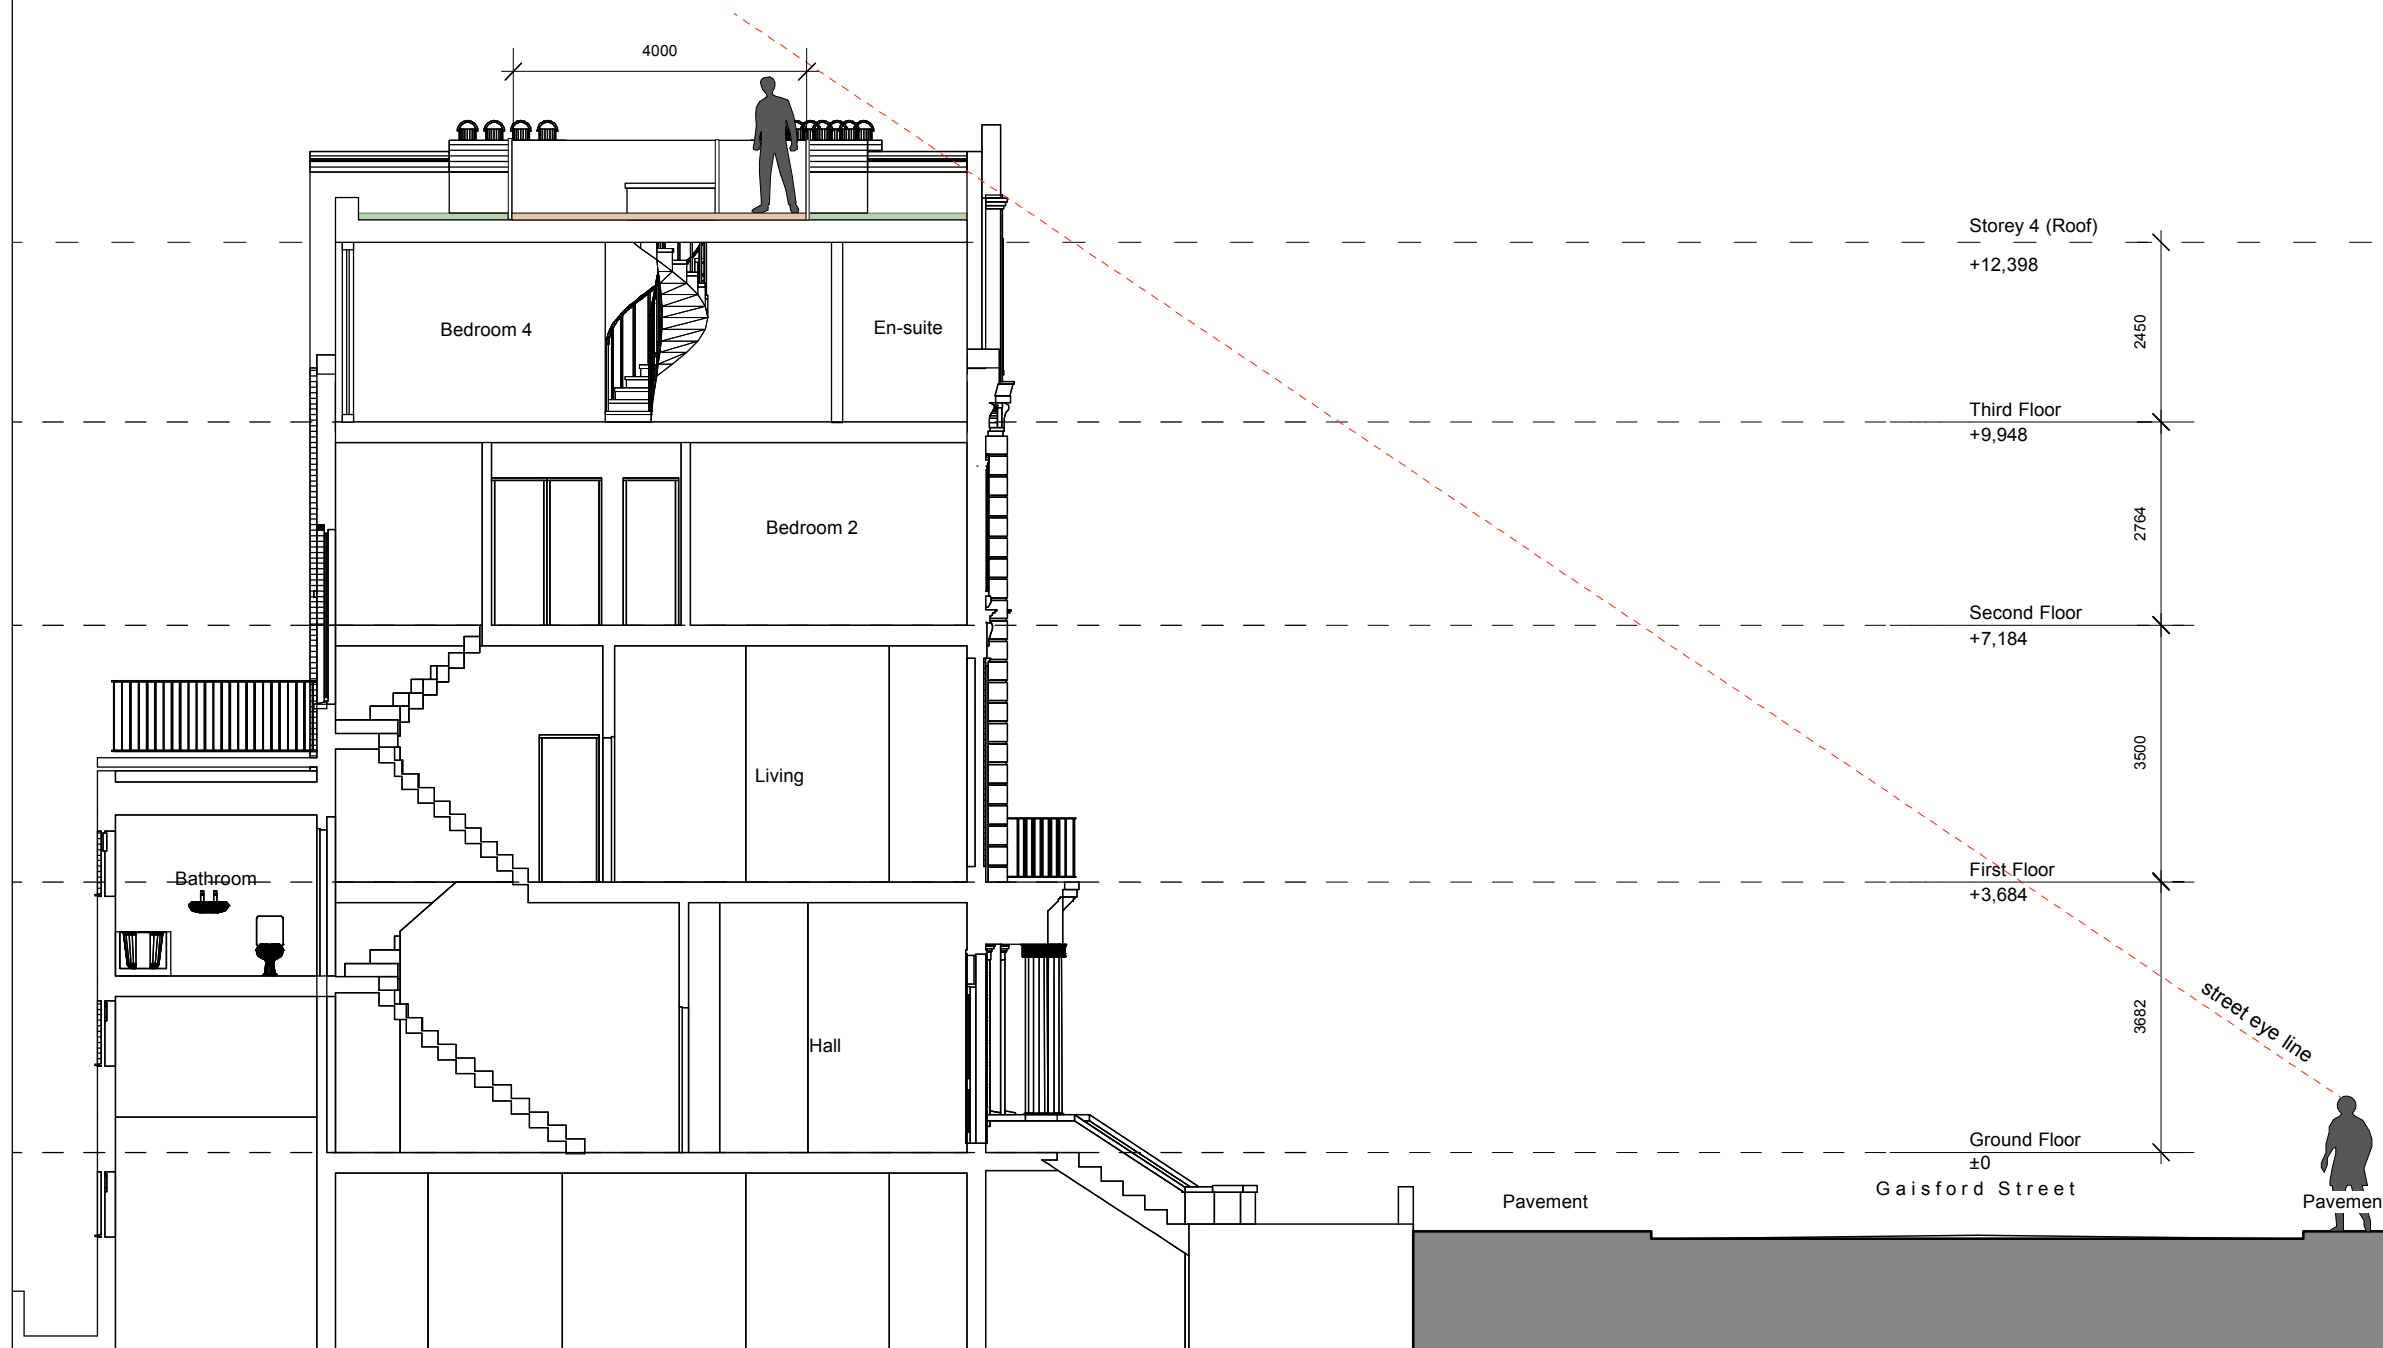

**Proposed Section AA 1:100**

**AG design**  
architectural services

AG Design Ltd  
International House, 124  
Cromwell Road, London,  
SW7 4ET  
(+44) 07515651778  
E: amy@amyguydesign.co.uk

Project  
29 (b) Gaisford Street, London, NW5 2EB

Title  
Proposed Section

Drawing No	Revision	Scale	Date
170 / 15		1:100@A3	December 2015

Do not scale off this drawings. All dimensions to be checked on site prior to beginning works. report immediately in writing to project architect if any discrepancies are found between this drawing and the information recorded on site or give elsewhere.