

GROUND FLOOR PLAN

Existing Ground Floor Plan  
 Drawing Number 01\_01


scale 1:100@A3 Rev A

Falkland Mews, Falkland Road  
 London NW5 2PP

Room 102 ltd  
 www.room102.com  
 info@room102.com  
 t 020 8342 8673

please note:  
 all measurements to be checked on site



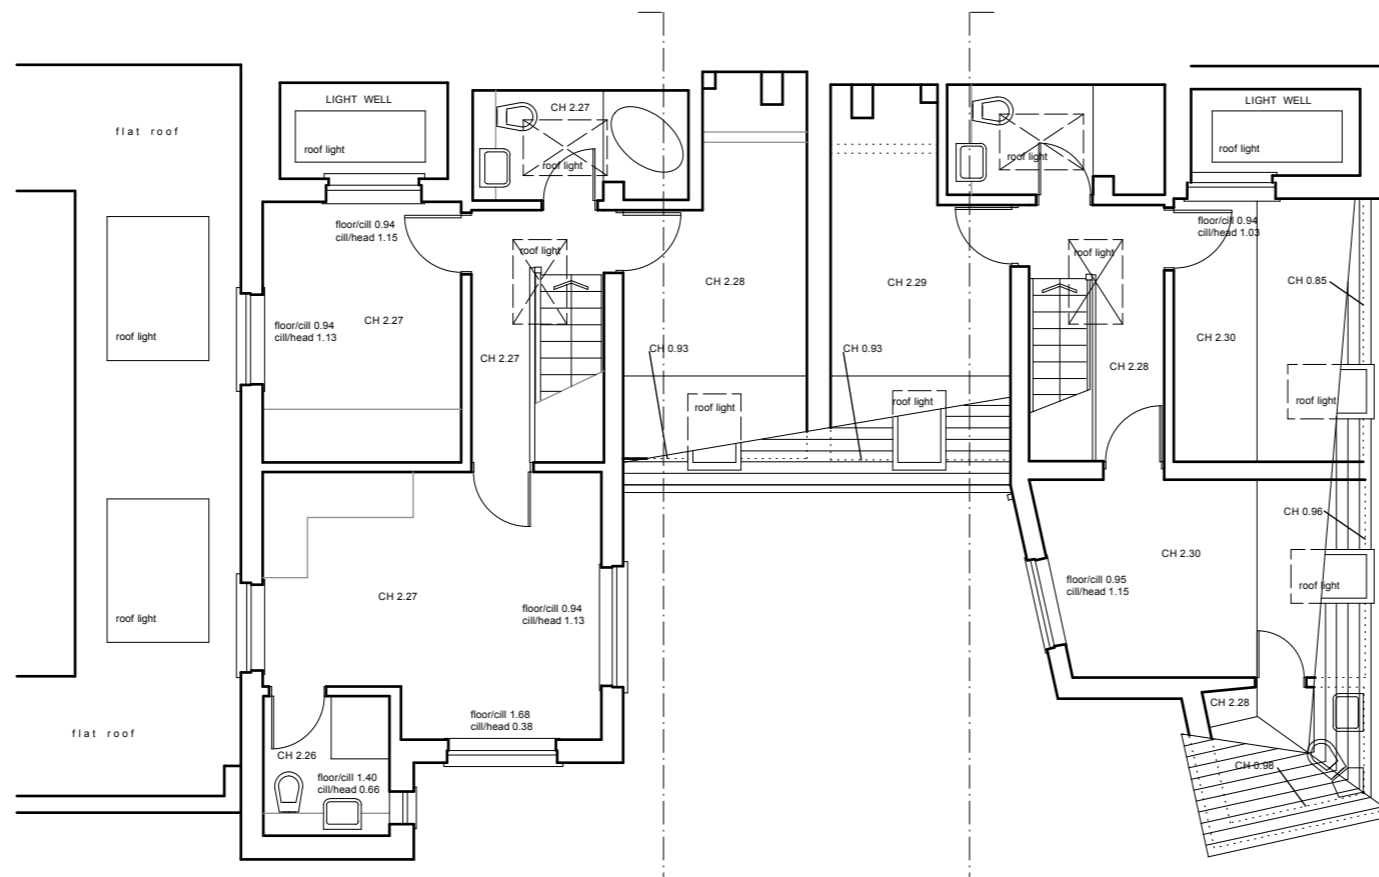


FIRST FLOOR PLAN

Existing First Floor Plan  
Drawing Number 01\_02


scale 1:100@A3 Rev A

Falkland Mews, Falkland Road  
London NW5 2PP

Room 102 ltd  
www.room102.com  
info@room102.com  
t 020 8342 8673

 

please note:  
all measurements to be checked on site

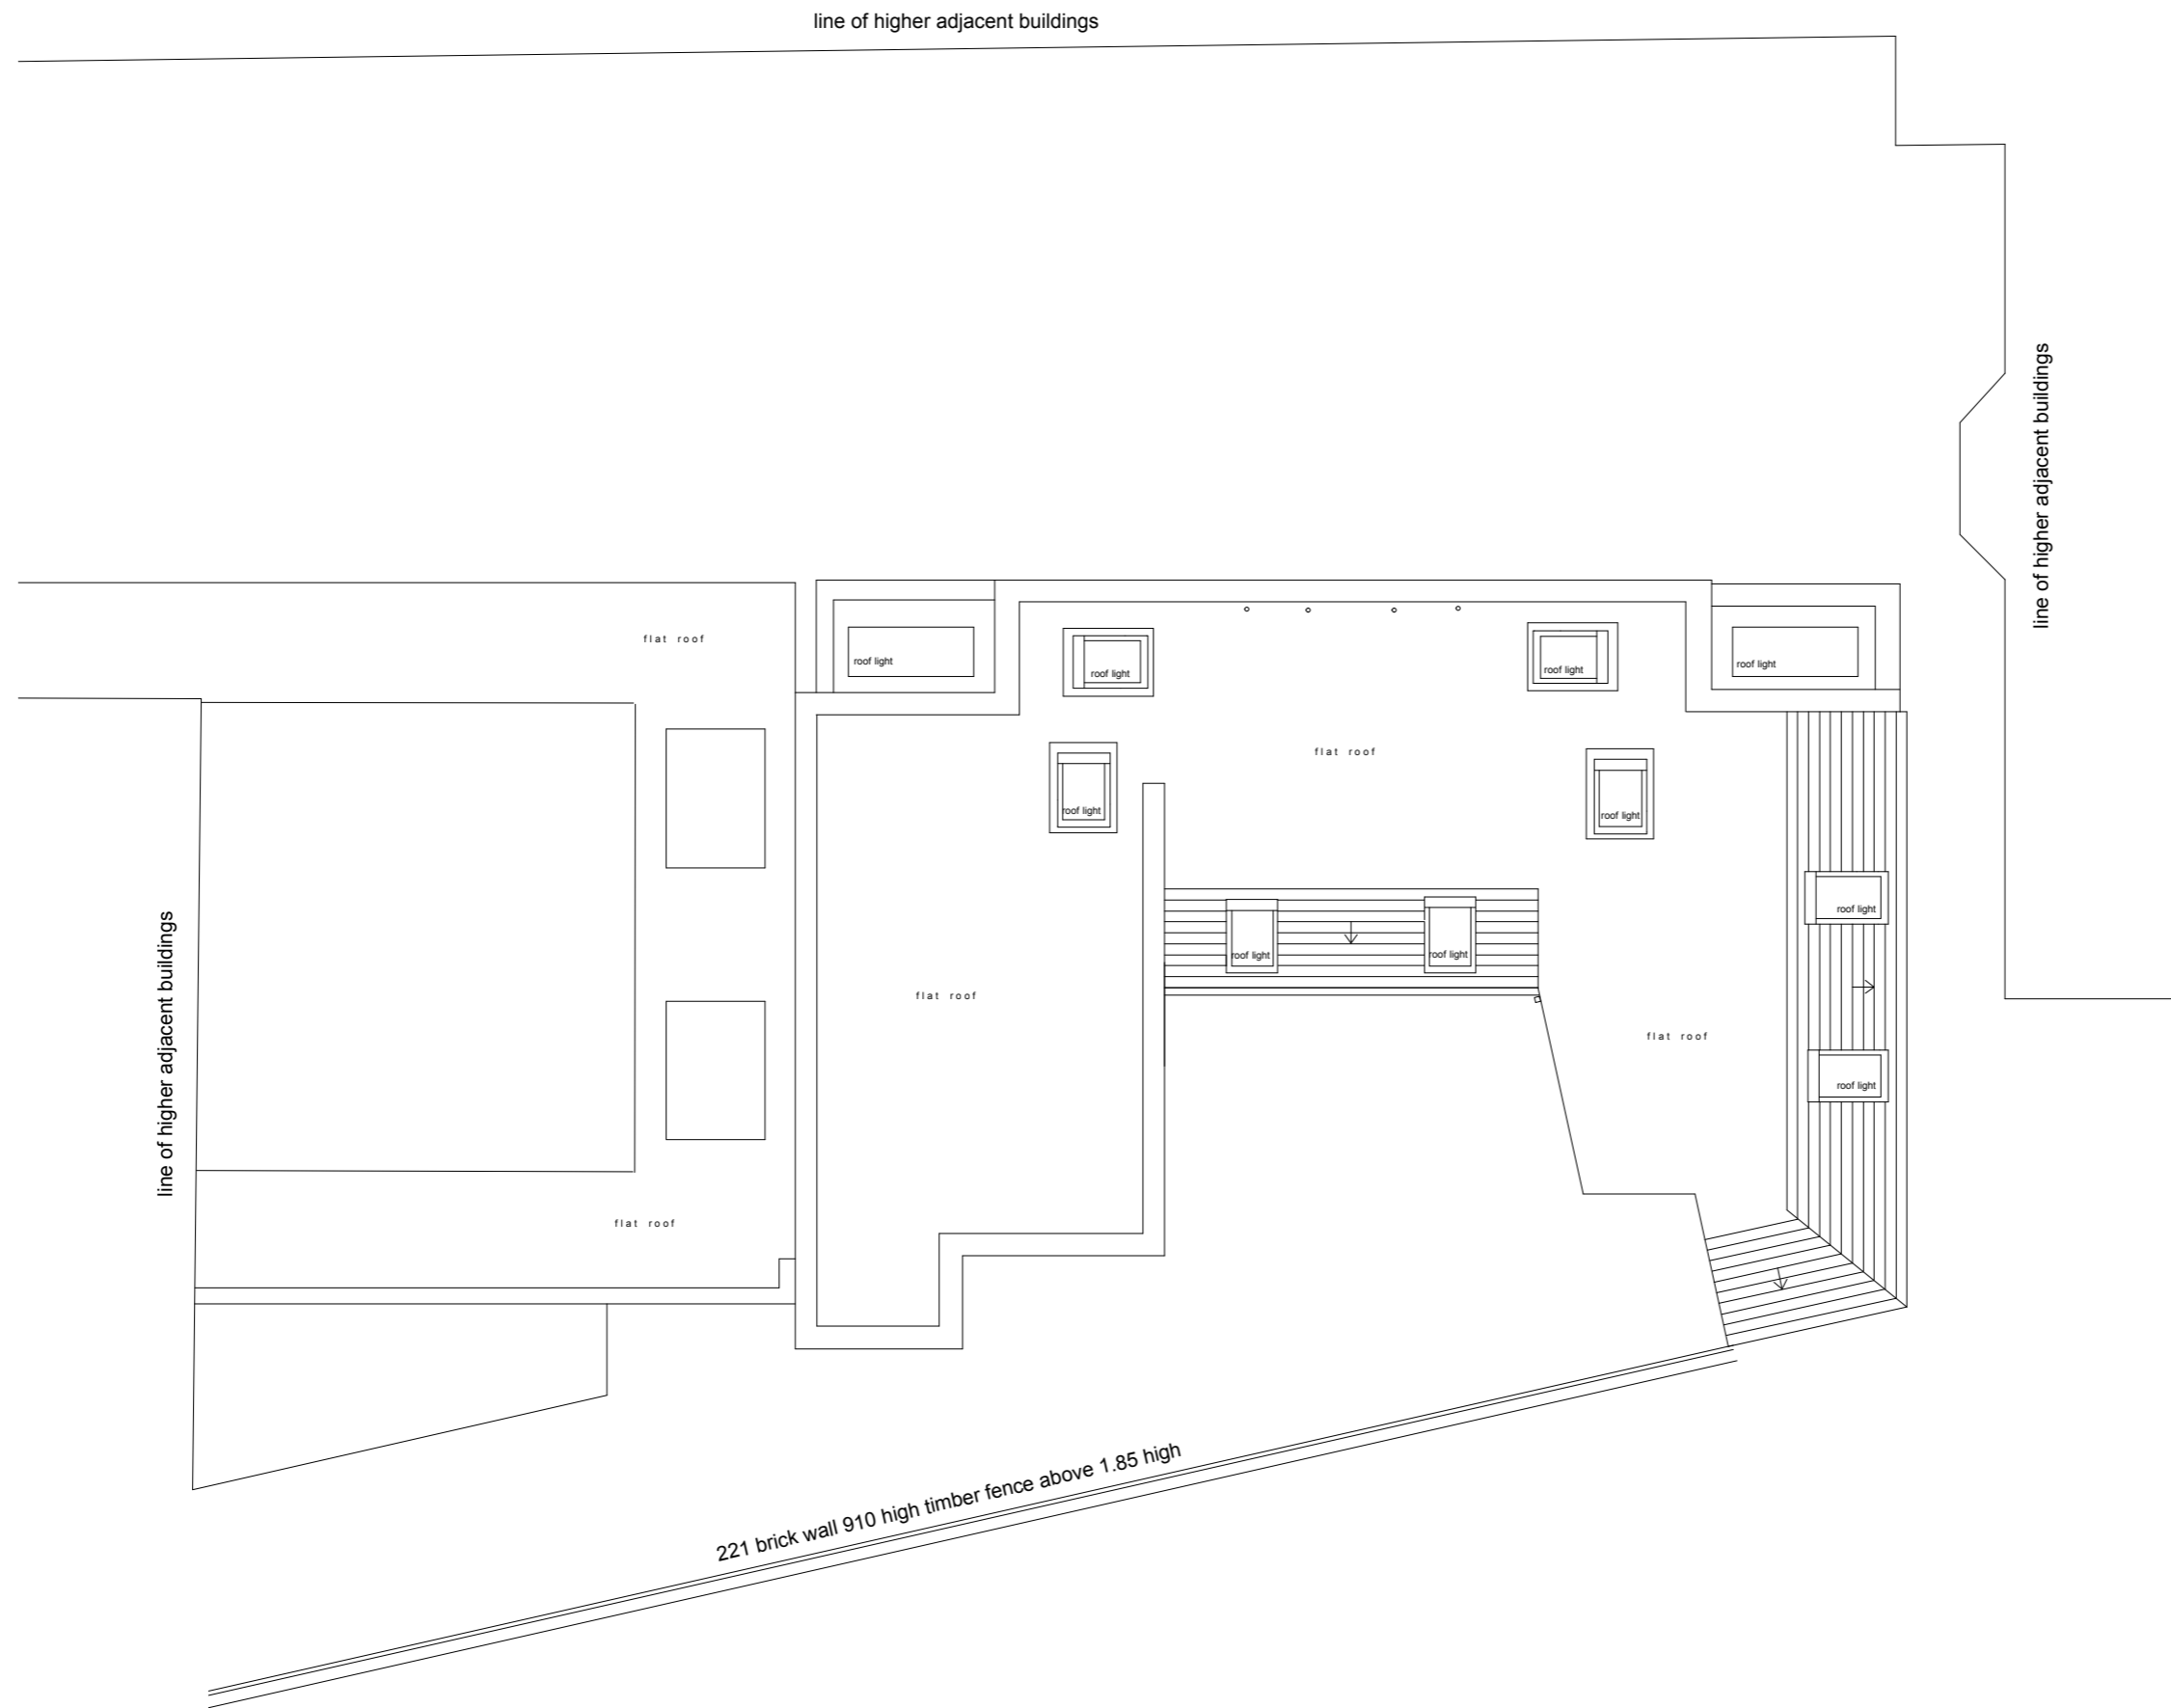


Existing Roof Plan  
 Drawing Number 01\_03


scale 1:100@A3 Rev A

Falkland Mews, Falkland Road  
 London NW5 2PP

Room 102 Ltd  
 www.room102.com  
 info@room102.com  
 t 020 8342 8673

please note:  
 all measurements to be checked on site

 


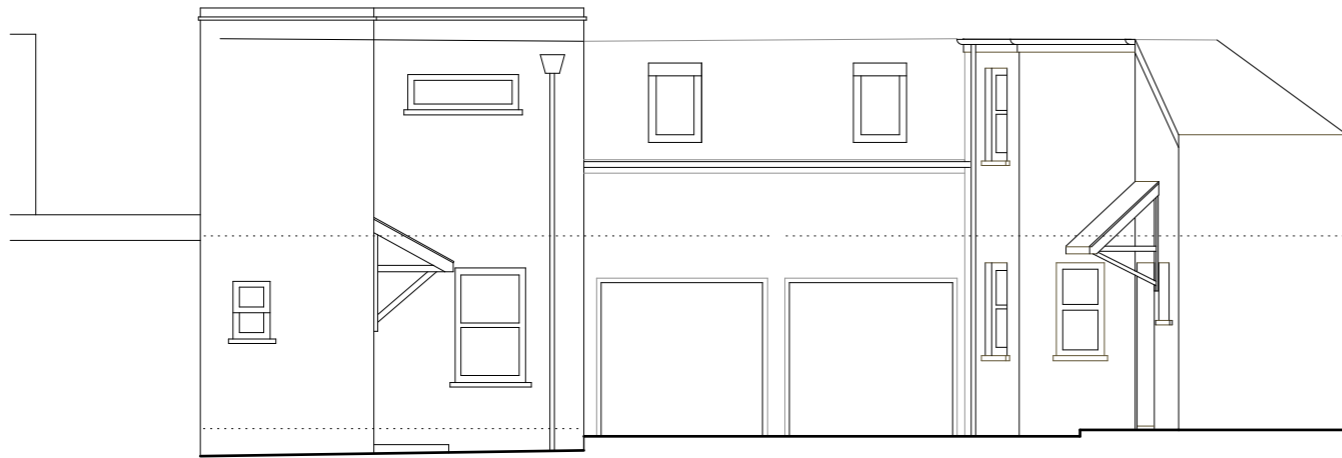

FRONT ELEVATION



SECTIONAL ELEVATION

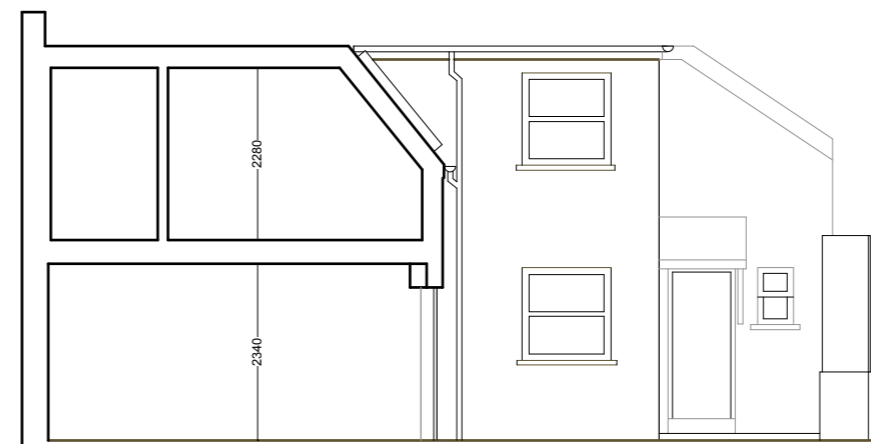

SECTIONAL ELEVATION

Existing Elevation and Sections  
Drawing Number 01\_04

scale 1:100@A3 Rev A

Falkland Mews, Falkland Road  
London NW5 2PP

Room 102 ltd  
www.room102.com  
info@room102.com  
t 020 8342 8673

please note:  
all measurements to be checked on site

