


PL
018.00

No. 26 Denmark Street
Proposed Basement plan


1:50

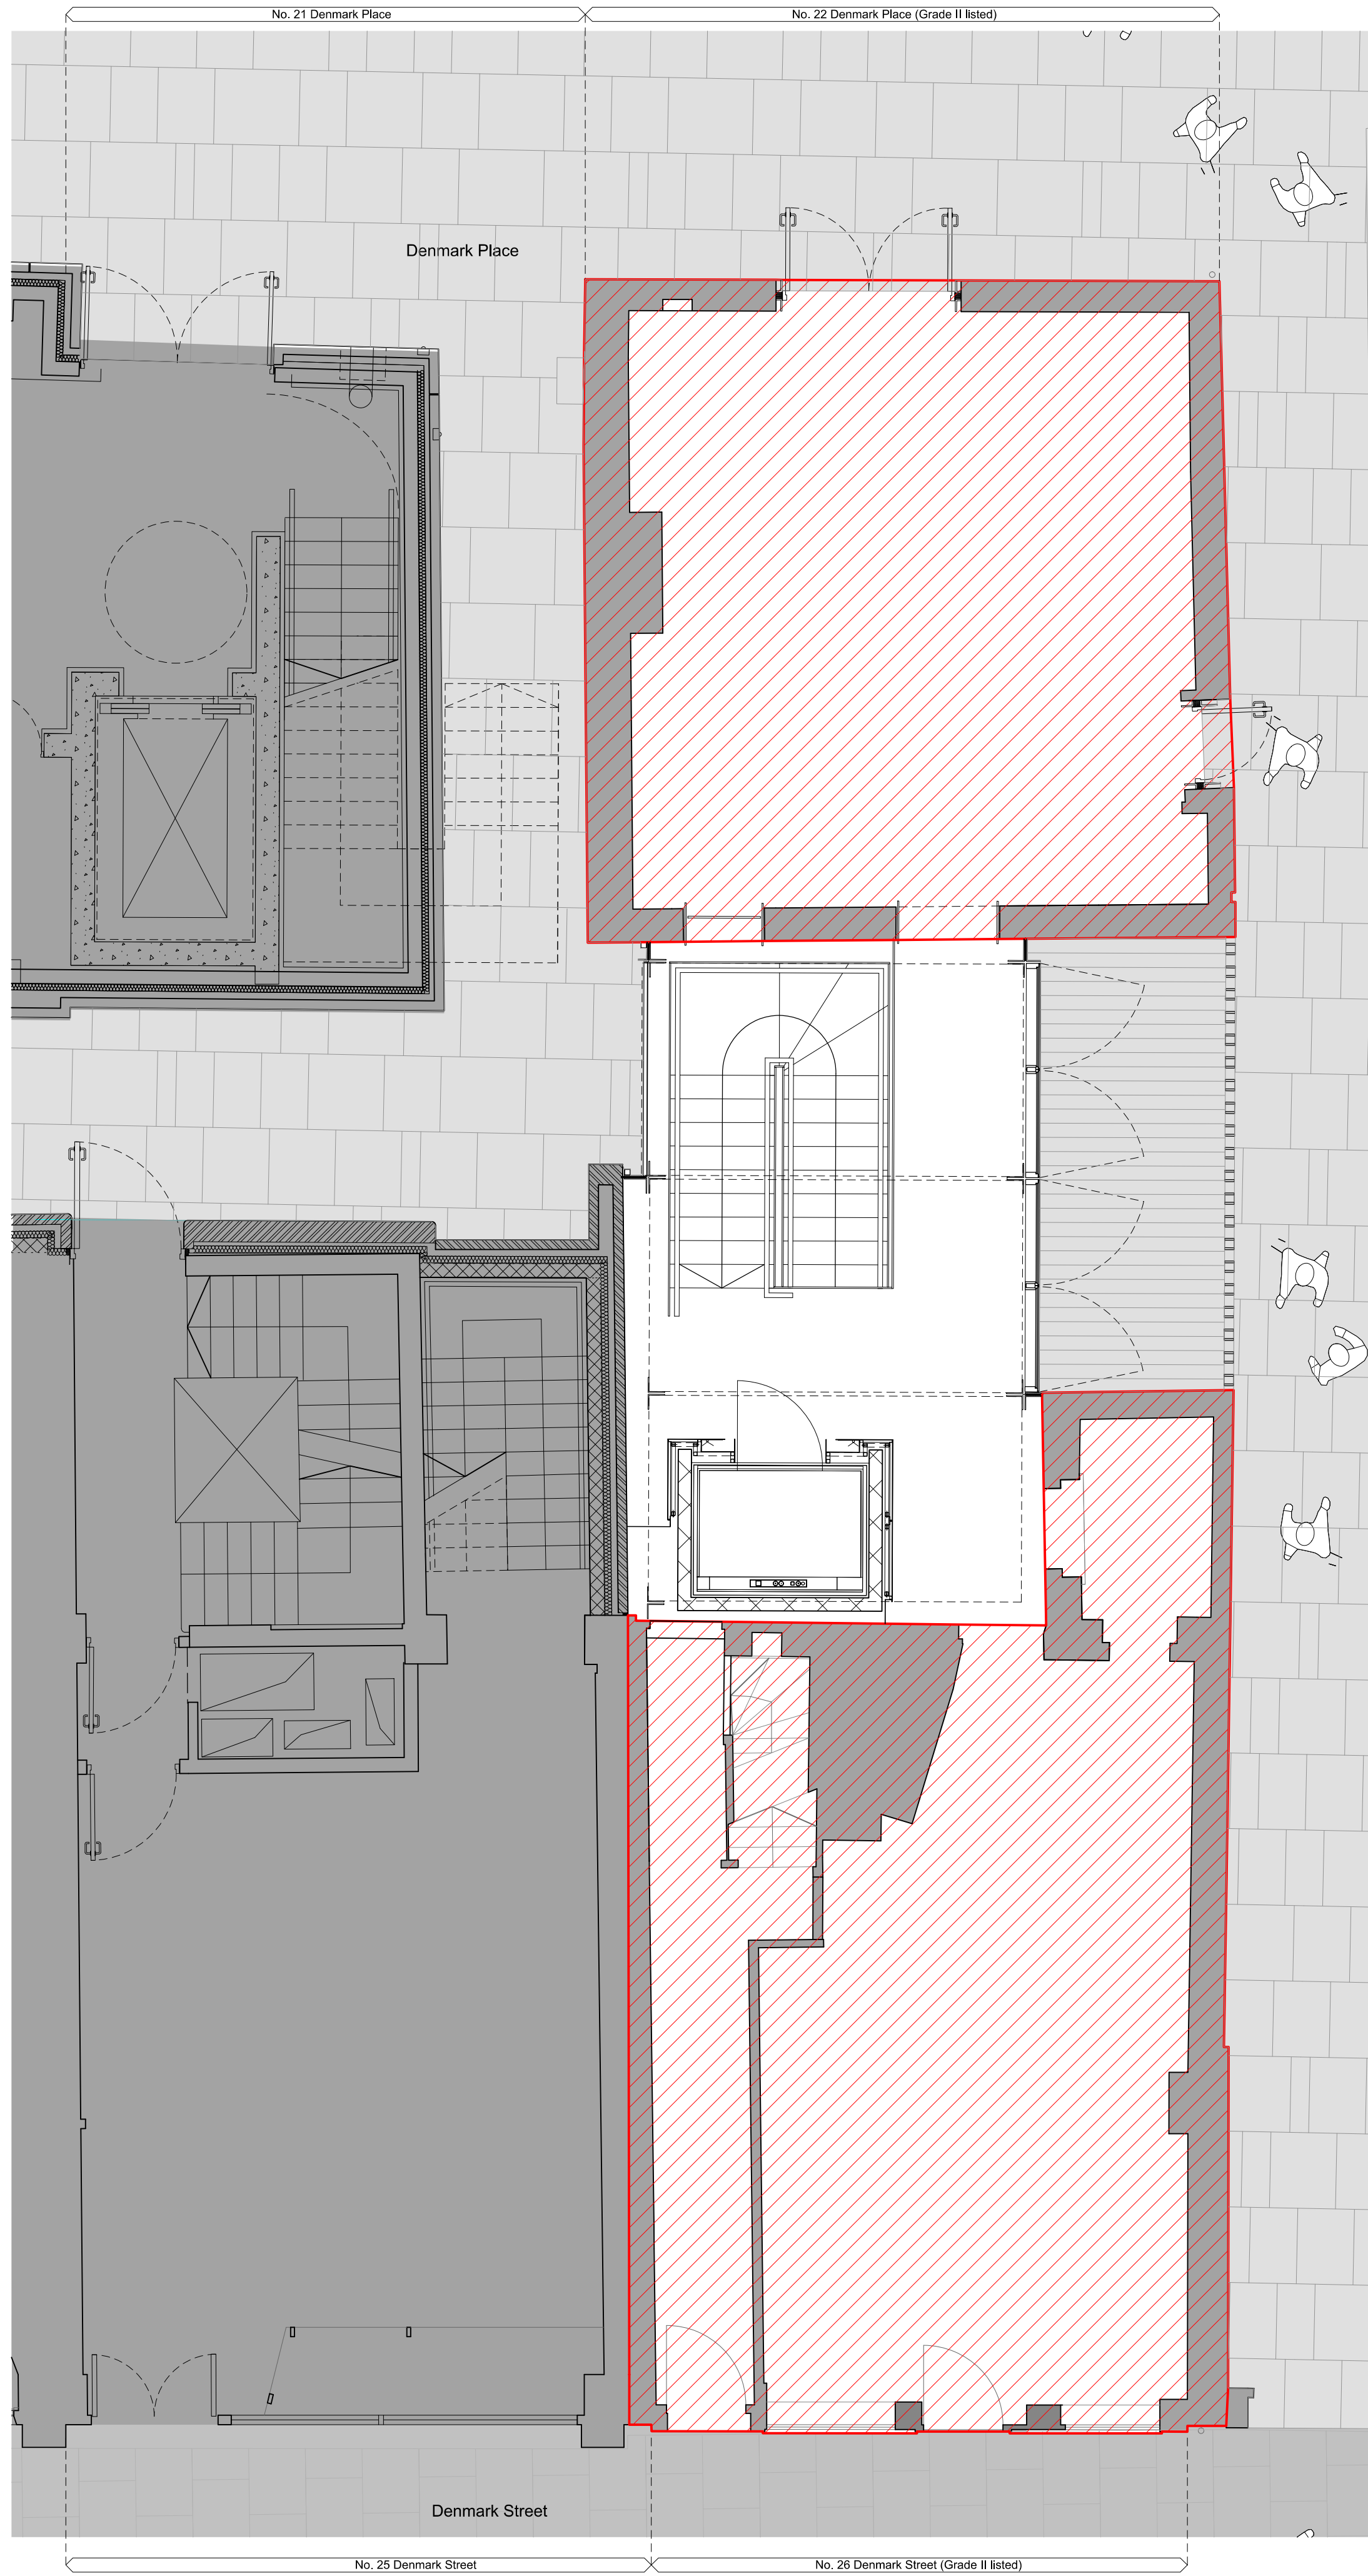


PL
018.00

No. 26 Denmark Street
Proposed Ground Floor plan

1:50

 

Notes: All internal furniture layouts are indicative only.

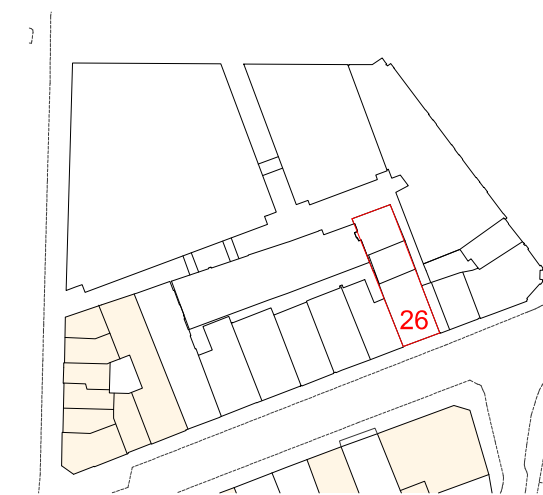


Extent of listed buildings

P6 04.12.15 Changes as clouded
Issued for Planning
P5 11.11.15 Changes as clouded
Draft MMA Pack
P4 25.09.15 Changes as clouded
Draft MMA Pack

FOR PLANNING

Revision:

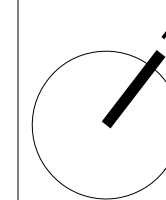

ORMS

Architecture
Design

1 Pine Street London EC1R 0JH
T 0207 833 8533 F 0207 837 7575
E orms@orms.co.uk

Project ST GILES CIRCUS

Drawing title No. 26 Denmark Street
Proposed Basement & Ground
Floor plans - Scope of Listed Buildings

Scale 1:50 @ A1

Drwg. No.

Date August '12

1793PL018-21

Rev. P6

Status ☒ For information ☐ For tender ☐ For construction

Do not scale. All dimensions to be confirmed on site.
Information contained in this drawing is the sole copyright of ORMS Designers & Architects Ltd.
and is not to be reproduced without permission.