



PL
018.02 No. 26 Denmark Street
Proposed Third Floor plan 1.50



PL
018.02 No. 26 Denmark Street
Proposed Roof plan 1.50

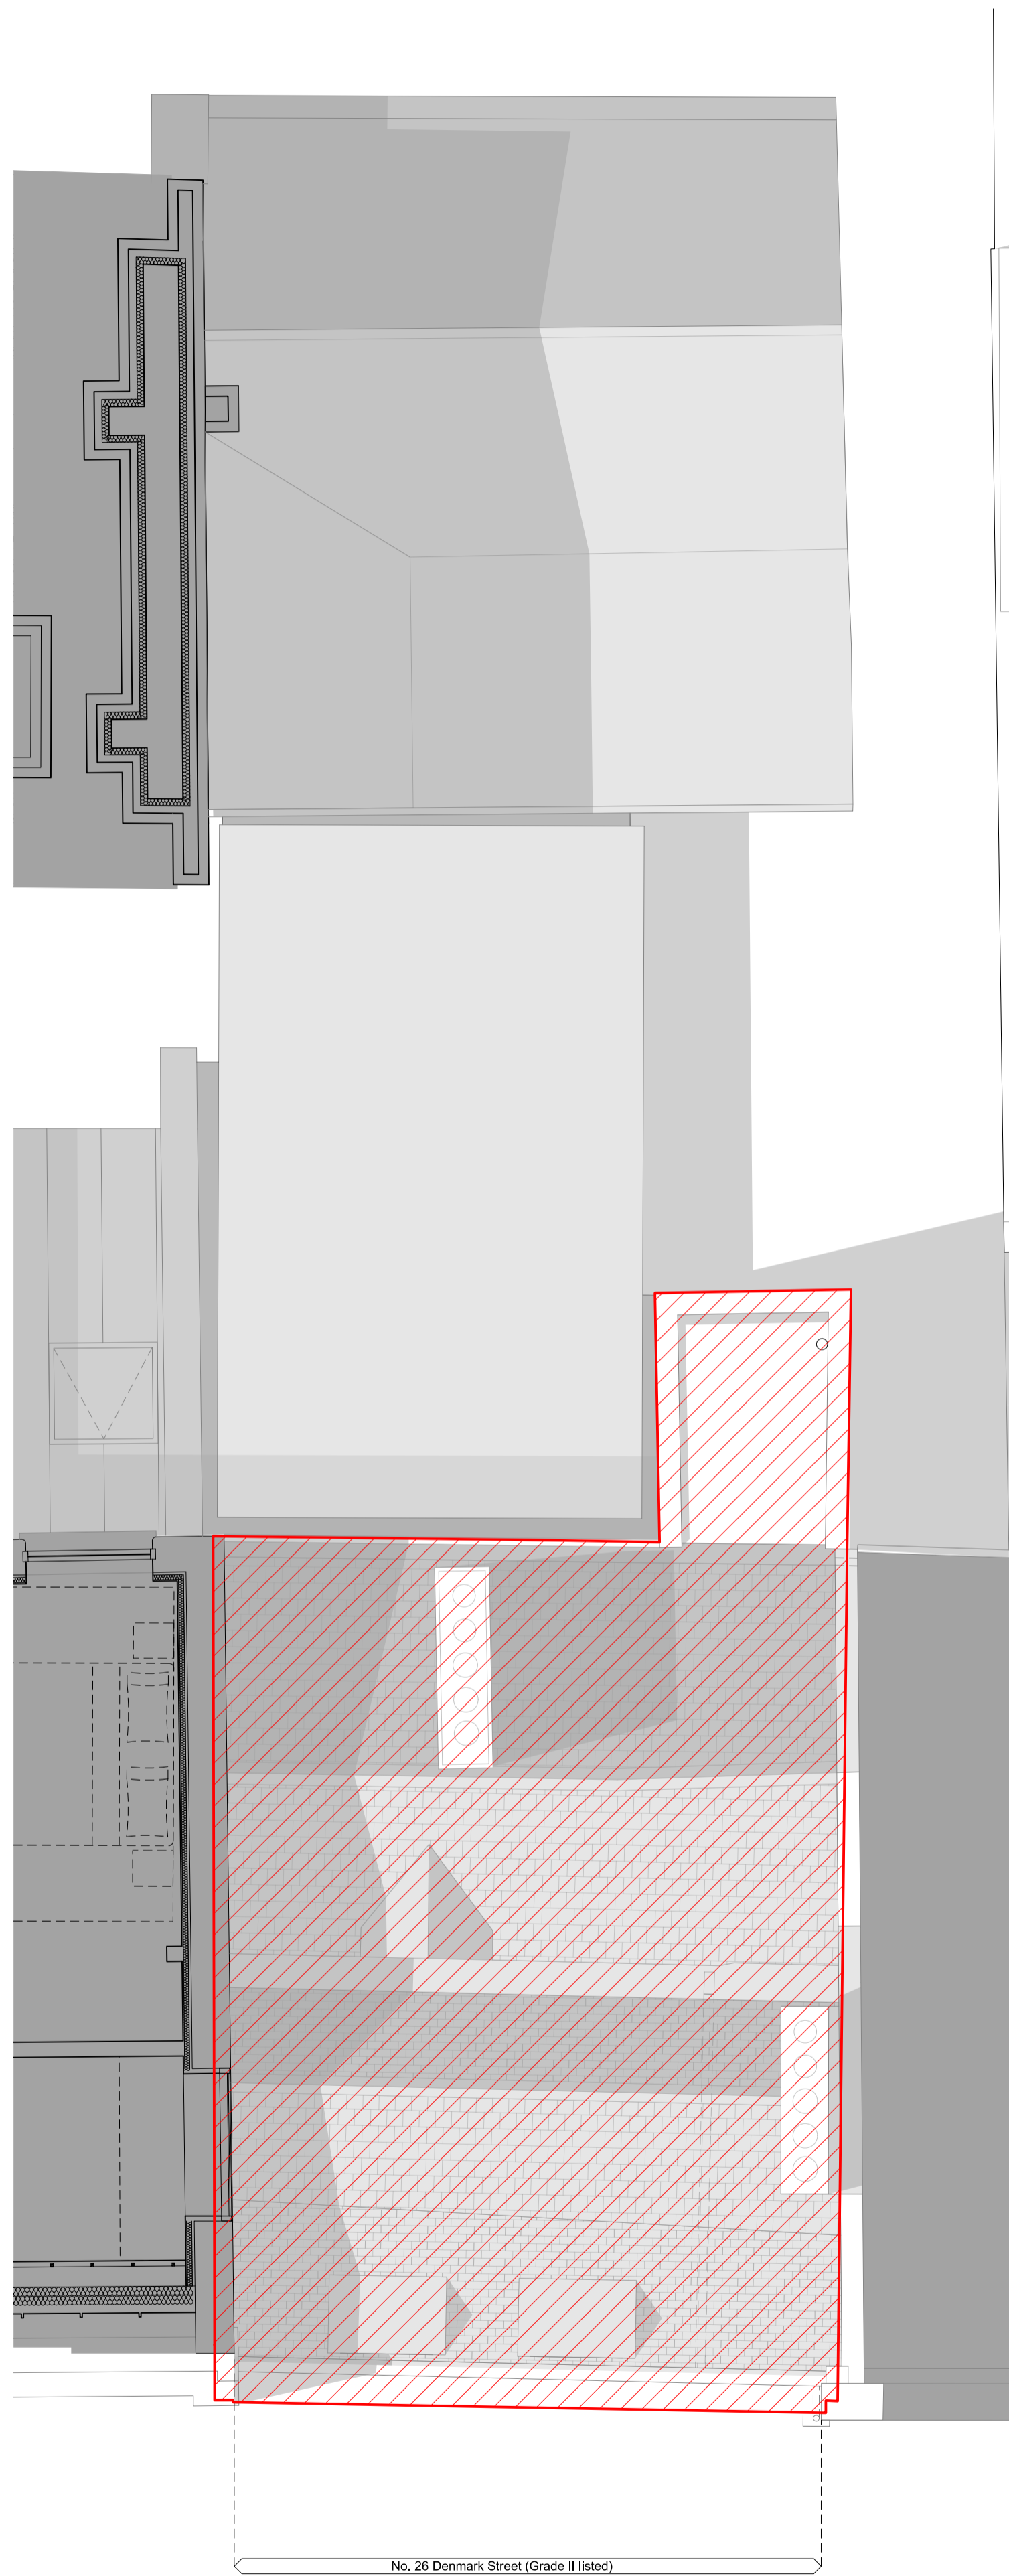

Notes: All internal furniture layouts are indicative only.

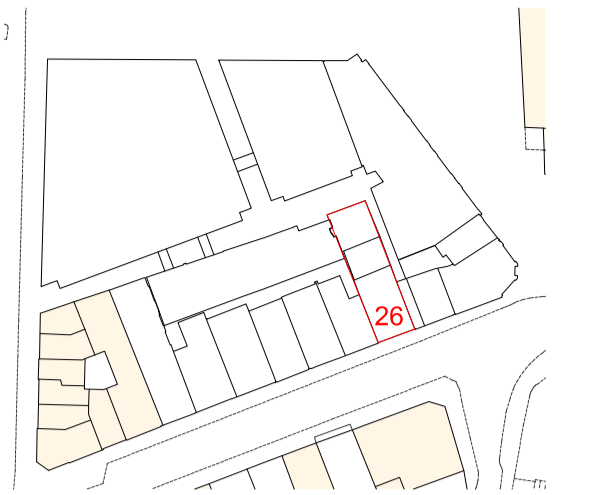


Extent of listed buildings

P6	04.12.15	Changes as clouded Issued for Planning
P5	11.11.15	Changes as clouded Draft MMA Pack
P4	25.09.15	Changes as clouded Draft MMA Pack

FOR PLANNING

Revision:

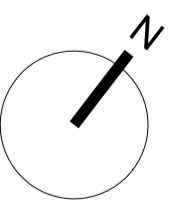

ORMS
Architecture
Design

1 Pine Street London EC1R 0JH
T 0207 833 8533 F 0207 837 7575
E orms@orms.co.uk

Project ST GILES CIRCUS

Drawing title No. 26 Denmark Street
Proposed Third Floor &
Roof plans - Scope of Listed Buildings

Scale 1:50 @ A1 Drwg. No. 1793PL018-23 Rev. P6
Date September '15

Status ☒ For information ☐ For tender ☐ For construction

Do not scale. All dimensions to be confirmed on site.
Information contained in this drawing is the sole copyright of ORMS Designers & Architects Ltd.
and is not to be reproduced without permission.